

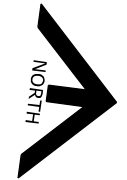



Please Note:  
 - Copyright ANG Architects  
 - Do not scale from drawing  
 - Use figured dimensions only  
 - Discrepancies to be notified to the architects

 


EXISTING GROUND FLOOR PLAN

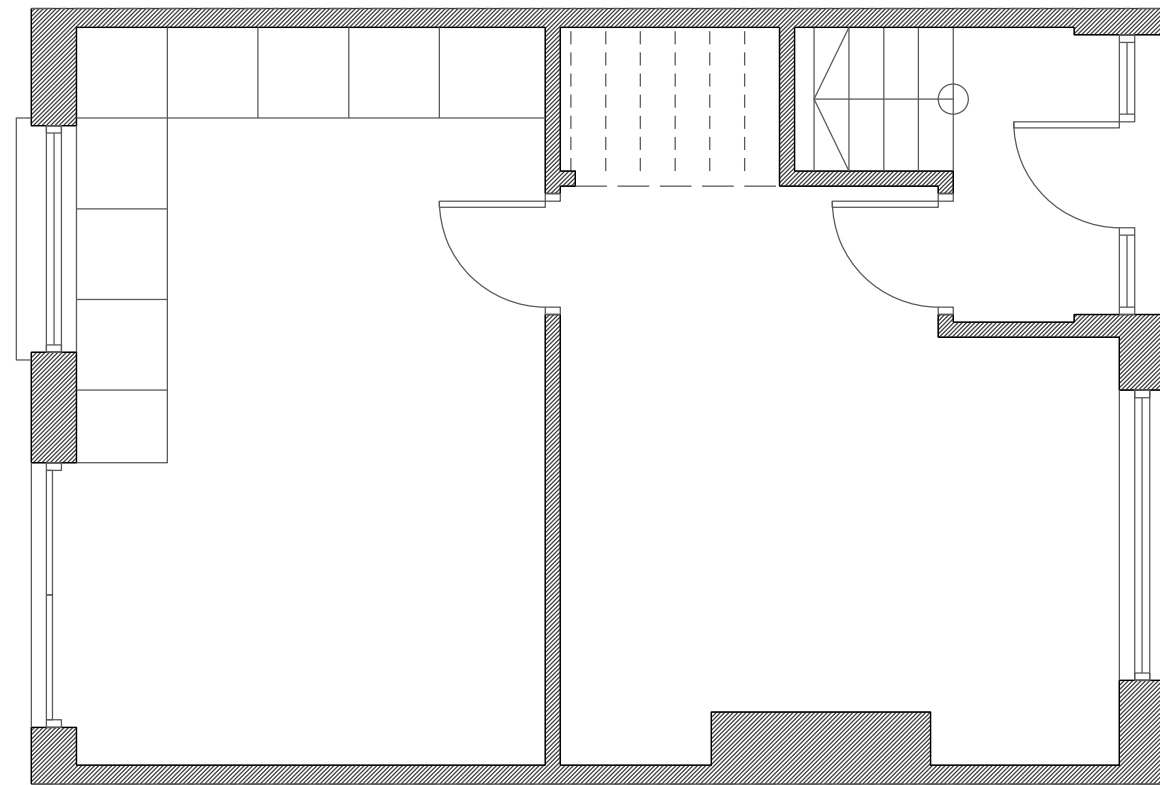

DEMOLITION PLAN



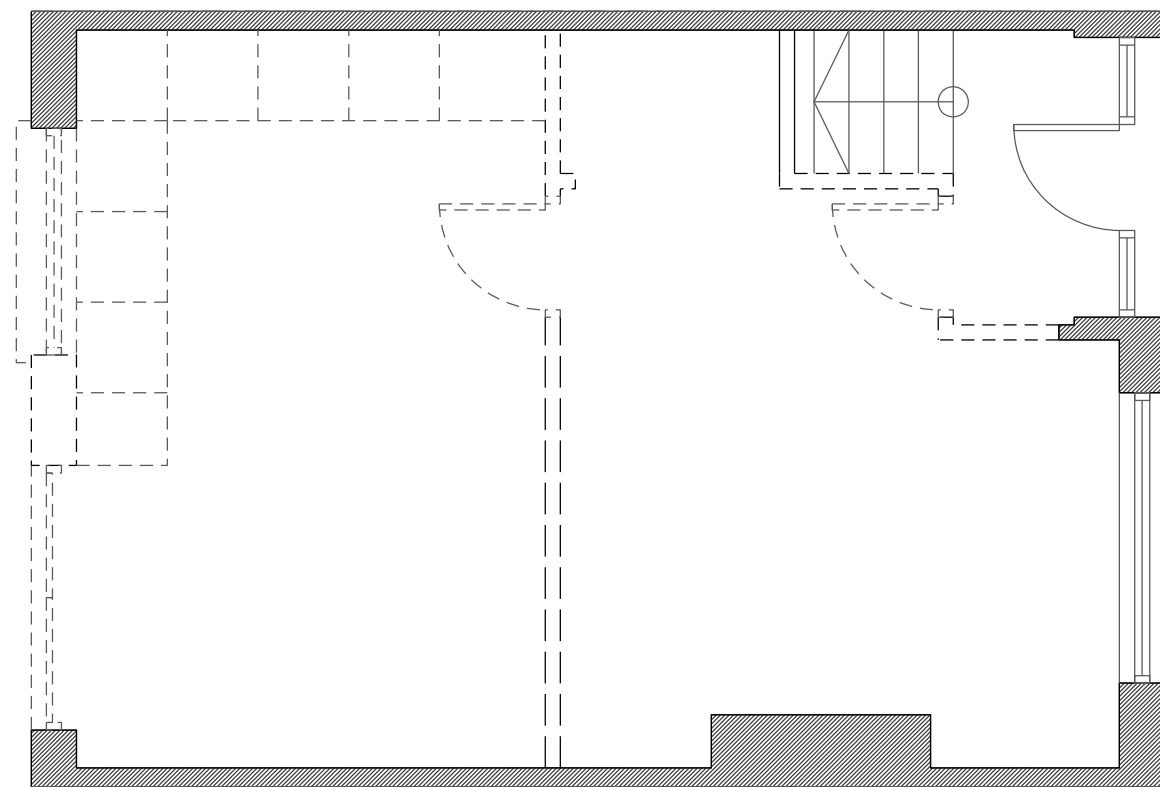


**ANG ARCHITECTS**

 w www.angarchs.com  
 e hello@angarchs.com  
 t +353 (0) 1 254 2939  
 a 44 Meath Rd, Bray, Wicklow

CLIENT: Justin O Rourke		PROJECT: 13 WHEATFIELD BRAY	
TITLE: PROPOSED DRAWINGS		STAGE: SKETCH DESIGN	
DATE: FEB 2014	SCALE: 1 - 50 (A3)	DWG NO: 0167-00	REVISION -

Please Note:  
 - Copyright ANG Architects  
 - Do not scale from drawing  
 - Use figured dimensions only  
 - Discrepancies to be notified to the architects

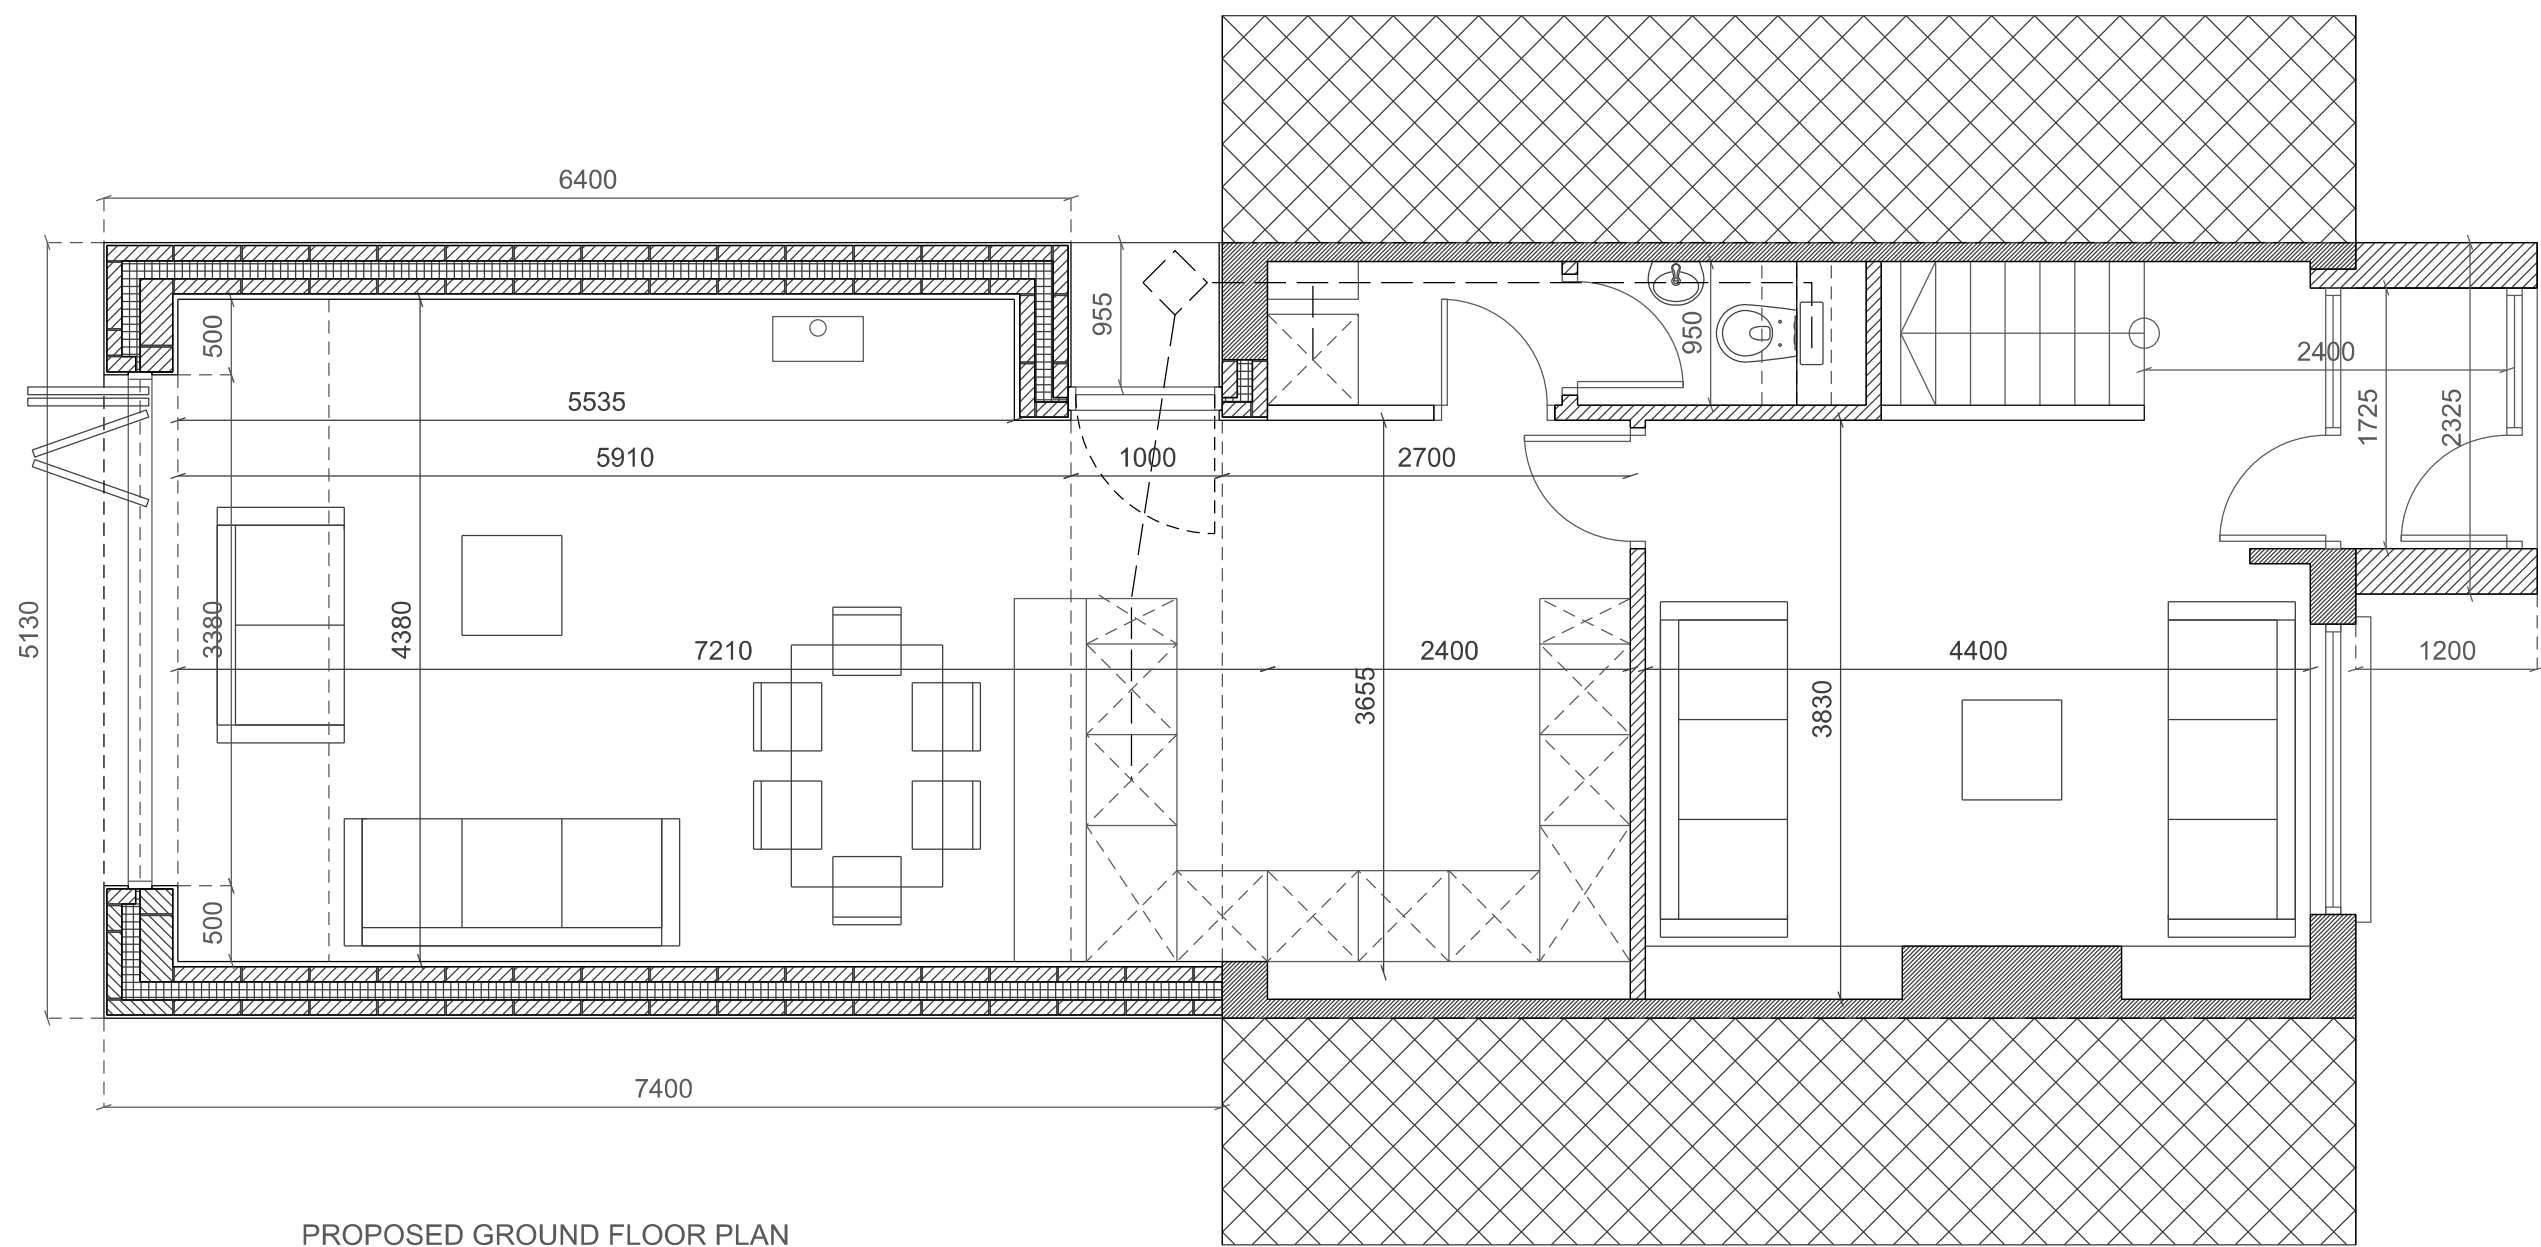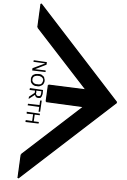 



PROPOSED GROUND FLOOR PLAN

**ANG ARCHITECTS**

 w www.angarchs.com  
 e hello@angarchs.com  
 t +353 (0) 1 254 2939  
 a 44 Meath Rd, Bray, Wicklow


CLIENT: Justin O Rourke		PROJECT: 13 WHEATFIELD BRAY	
TITLE: PROPOSED DRAWINGS		STAGE: SKETCH DESIGN	
DATE: FEB 2014	SCALE: 1 - 50 (A3)	DWG NO: 0167-00	REVISION: -

Please Note:  
 - Copyright ANG Architects  
 - Do not scale from drawing  
 - Use figured dimensions only  
 - Discrepancies to be notified to the architects

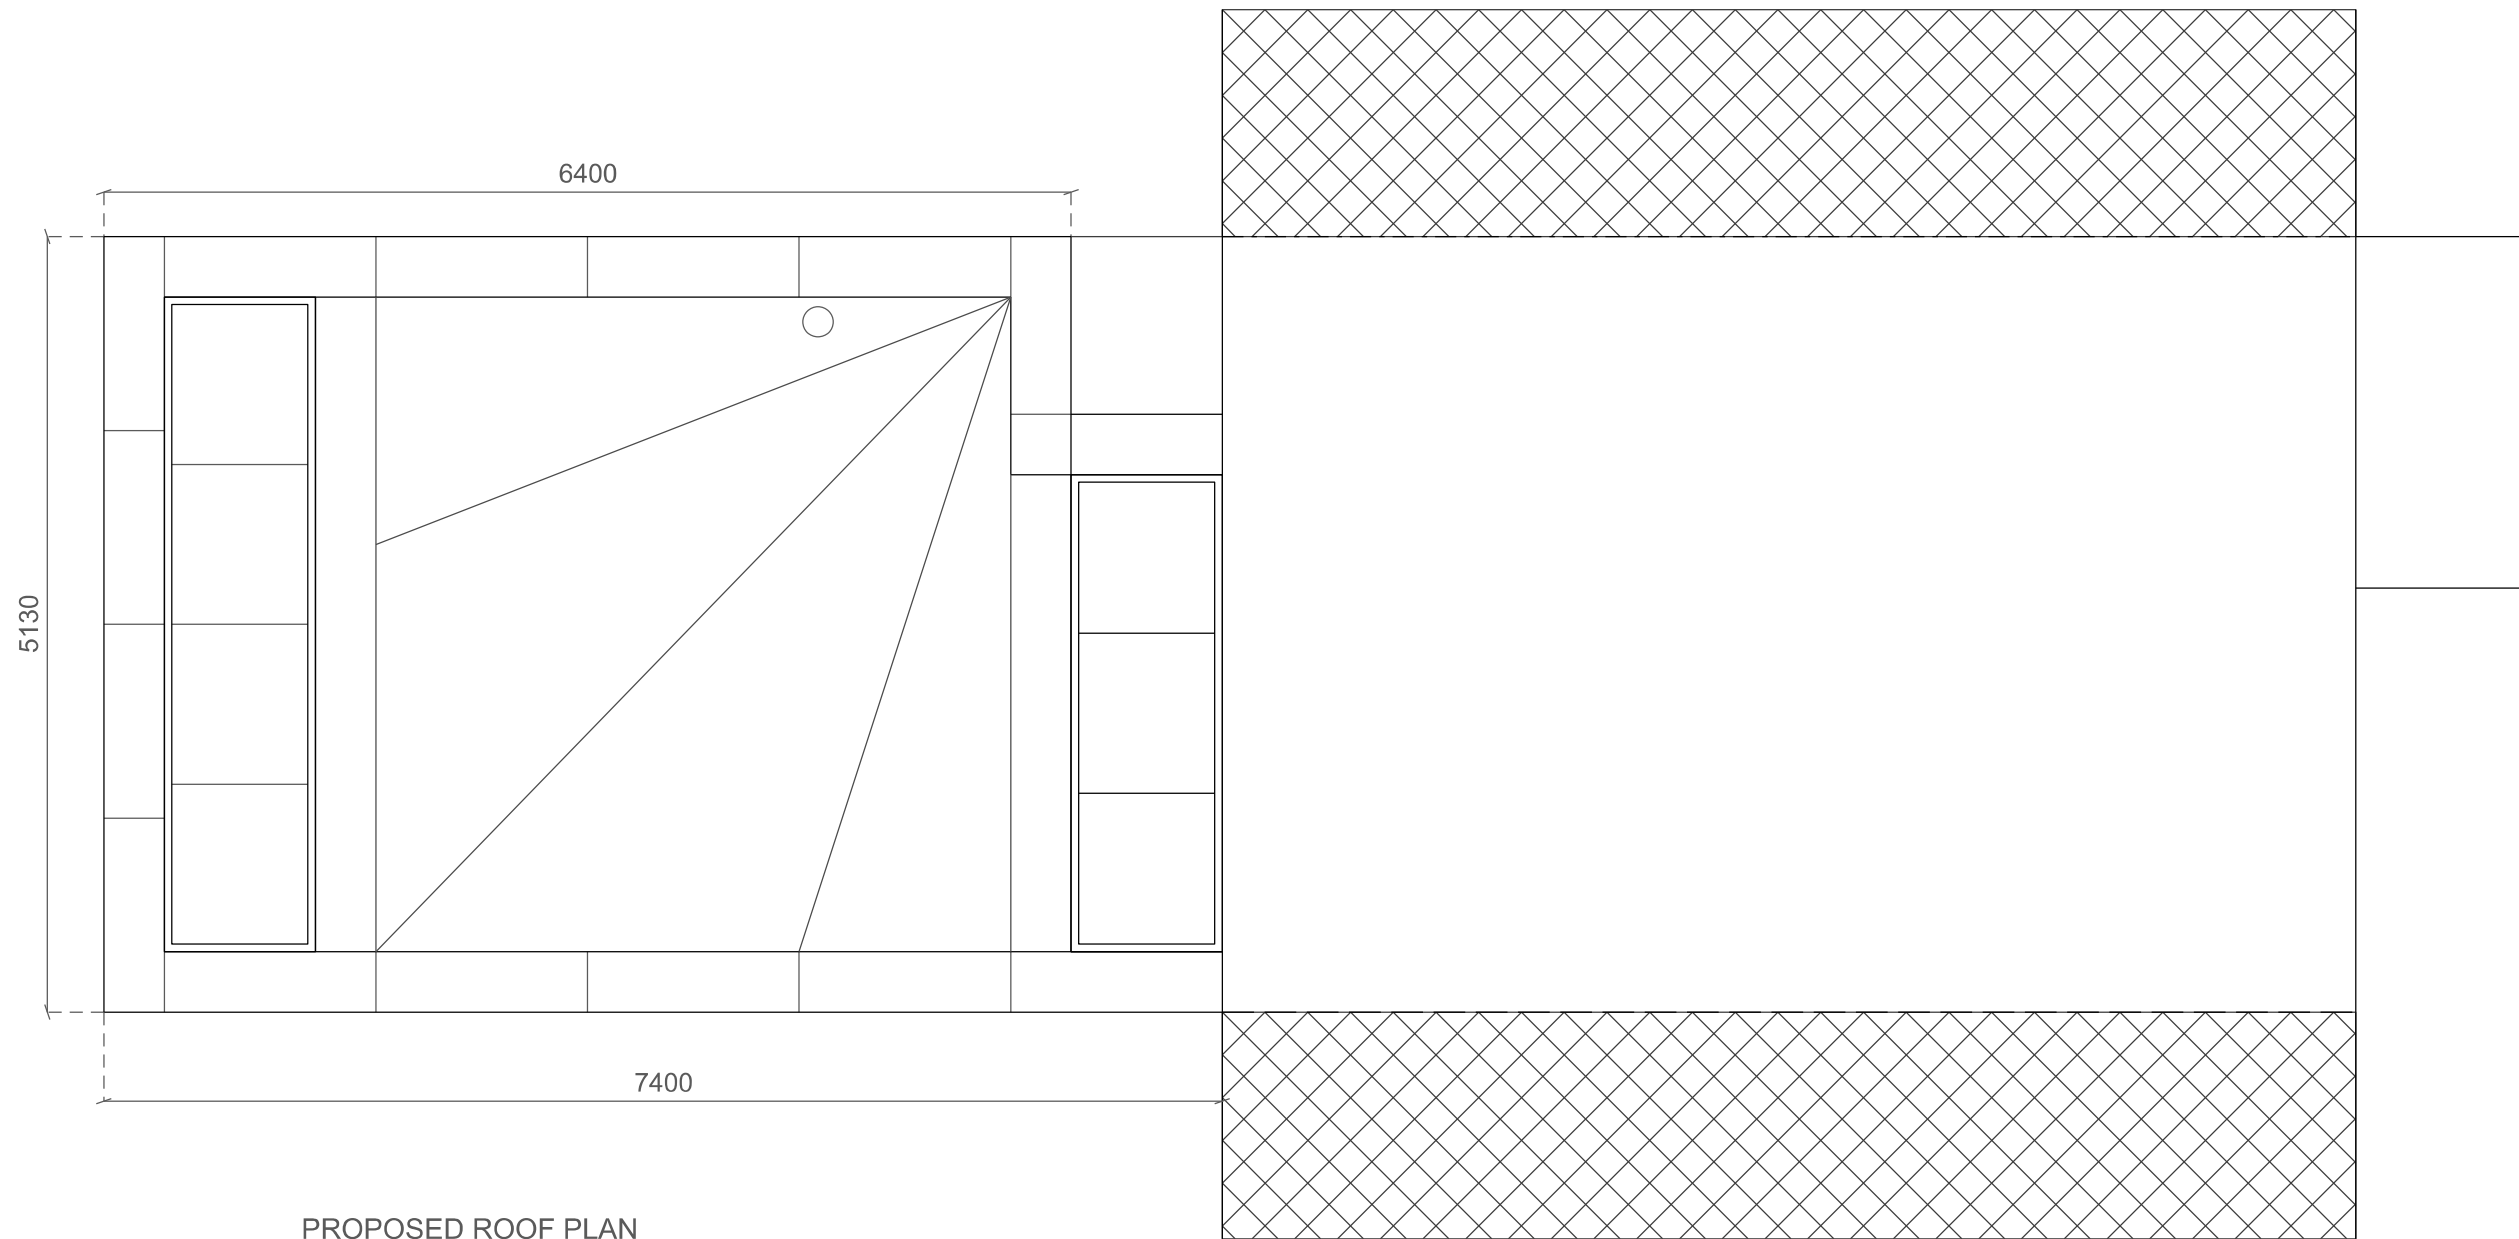 



PROPOSED ROOF PLAN

**ANG ARCHITECTS**

 

 w www.angarchs.com  
 e hello@angarchs.com  
 t +353 (0) 1 254 2939  
 a 44 Meath Rd, Bray, Wicklow

CLIENT: Justin O Rourke		PROJECT: 13 WHEATFIELD BRAY	
TITLE: PROPOSED DRAWINGS		STAGE: SKETCH DESIGN	
DATE: FEB 2014	SCALE: 1 - 50 (A3)	DWG NO: 0167-00	REVISION: -

Please Note:  
 - Copyright ANG Architects  
 - Do not scale from drawing  
 - Use figured dimensions only  
 - Discrepancies to be notified to the architects

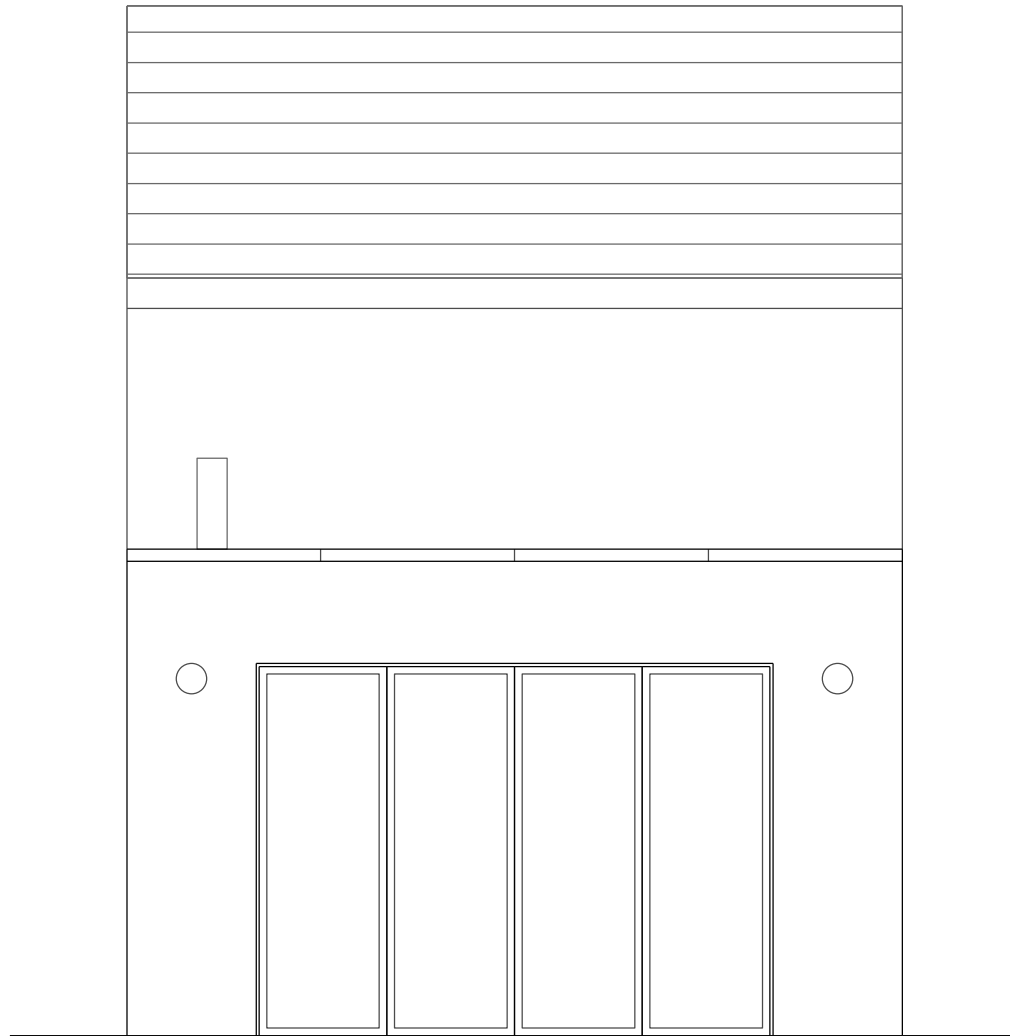 

PROPOSED REAR ELEVATION

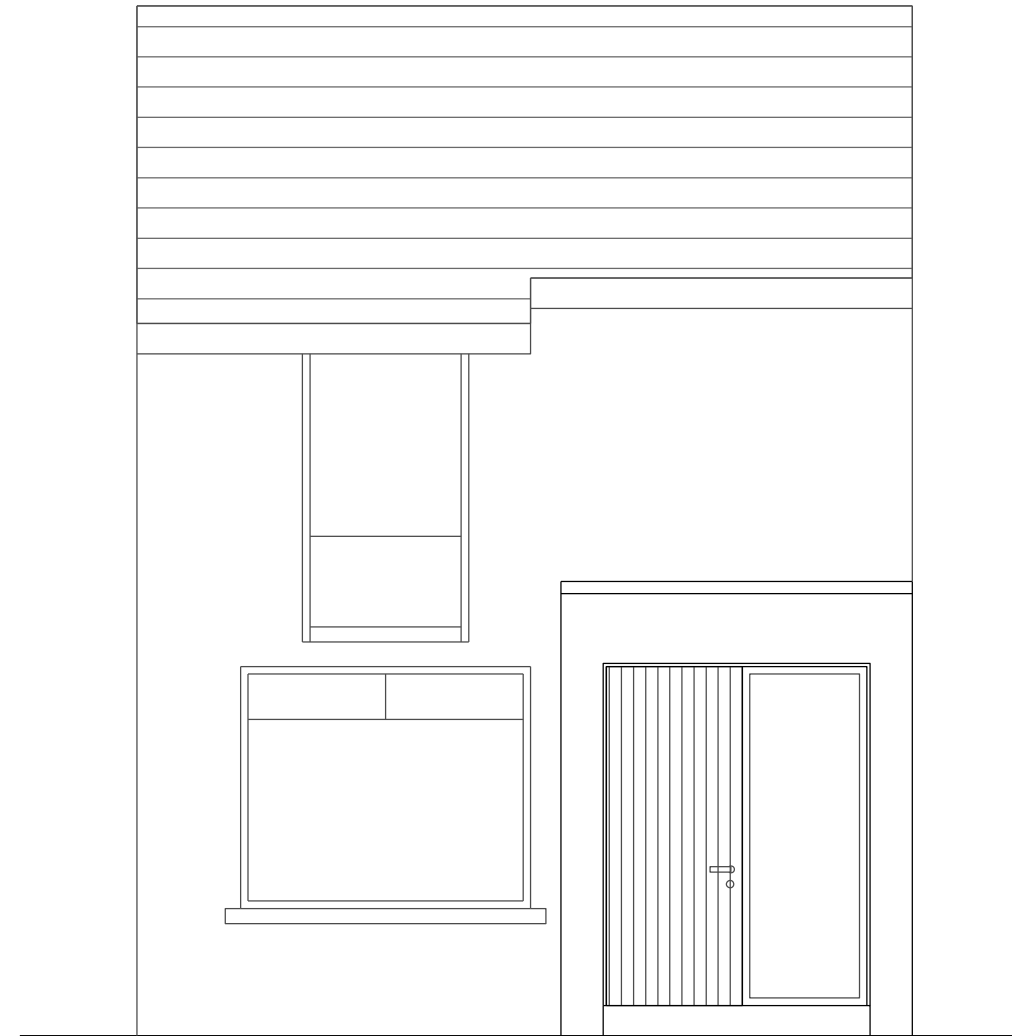



PROPOSED FRONT ELEVATION

**ANG ARCHITECTS**


 w www.angarchs.com  
 e hello@angarchs.com  
 t +353 (0) 1 254 2939  
 a 44 Meath Rd, Bray, Wicklow

CLIENT: Justin O Rourke		PROJECT: 13 WHEATFIELD BRAY	
TITLE: PROPOSED DRAWINGS		STAGE: SKETCH DESIGN	
DATE: FEB 2014	SCALE: 1 - 50 (A3)	DWG NO: 0167-00	REVISION: -

Please Note:  
 - Copyright ANG Architects  
 - Do not scale from drawing  
 - Use figured dimensions only  
 - Discrepancies to be notified to the architects

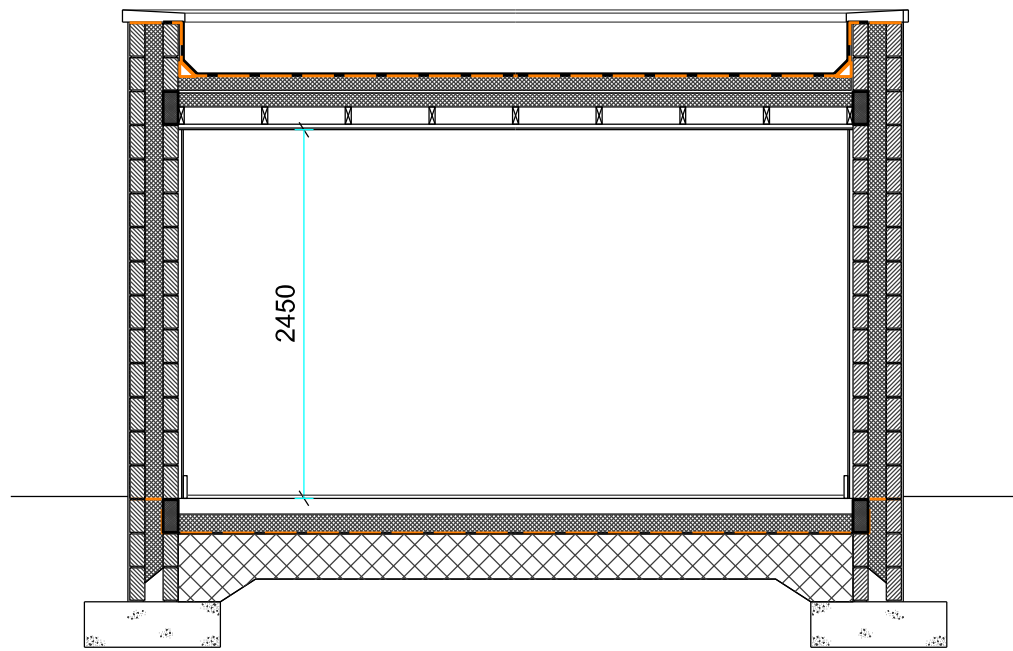 

SECTION A - A

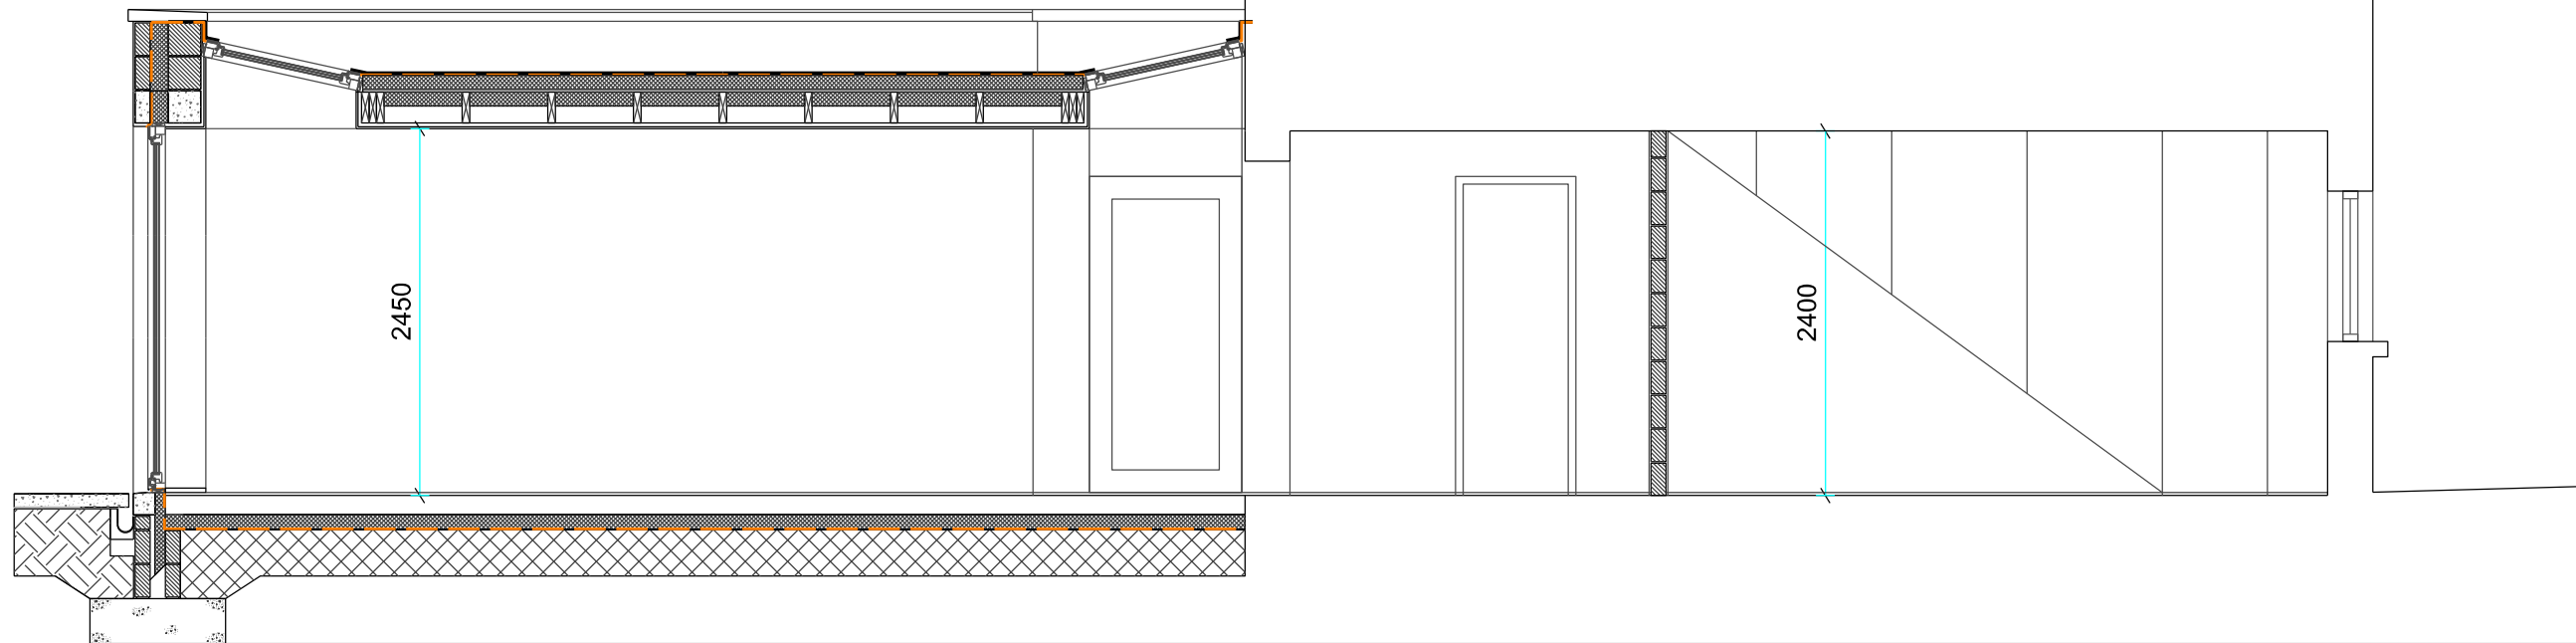




SECTION B - B

**ANG ARCHITECTS**



 w [www.angarchs.com](http://www.angarchs.com)  
 e [hello@angarchs.com](mailto:hello@angarchs.com)  
 t +353 (0) 1 254 2939  
 a 44 Meath Rd, Bray, Wicklow

CLIENT: Justin O'Rourke		PROJECT: 13 WHEATFIELD BRAY	
TITLE: PROPOSED DRAWINGS		STAGE: SKETCH DESIGN	
DATE: FEB 2014	SCALE: 1 - 50 (A3)	DWG NO: 0167-00	REVISION: -

Please Note:  
 - Copyright ANG Architects  
 - Do not scale from drawing  
 - Use figured dimensions only  
 - Discrepancies to be notified to the architects


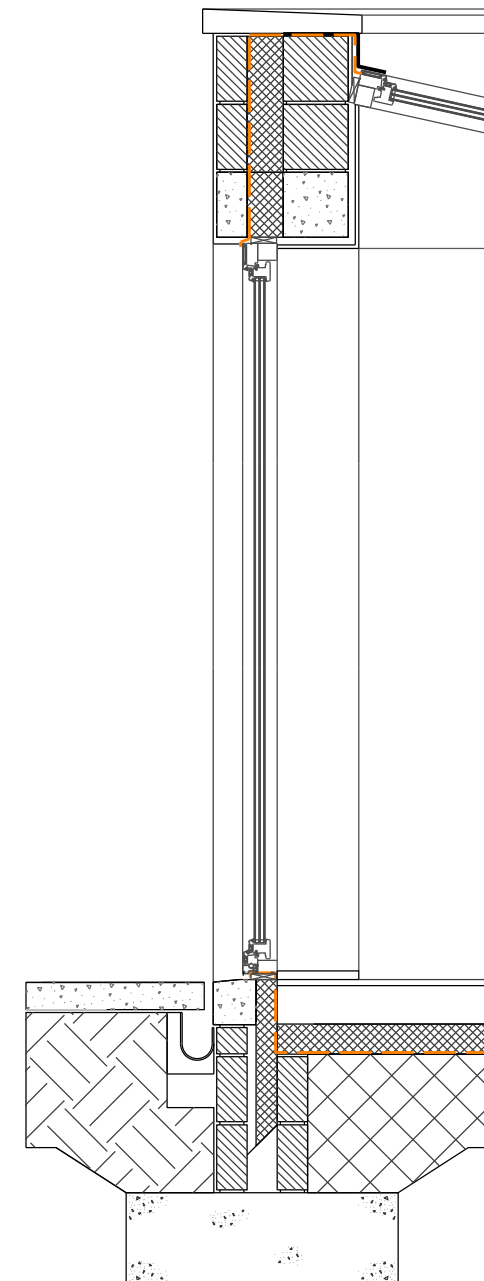
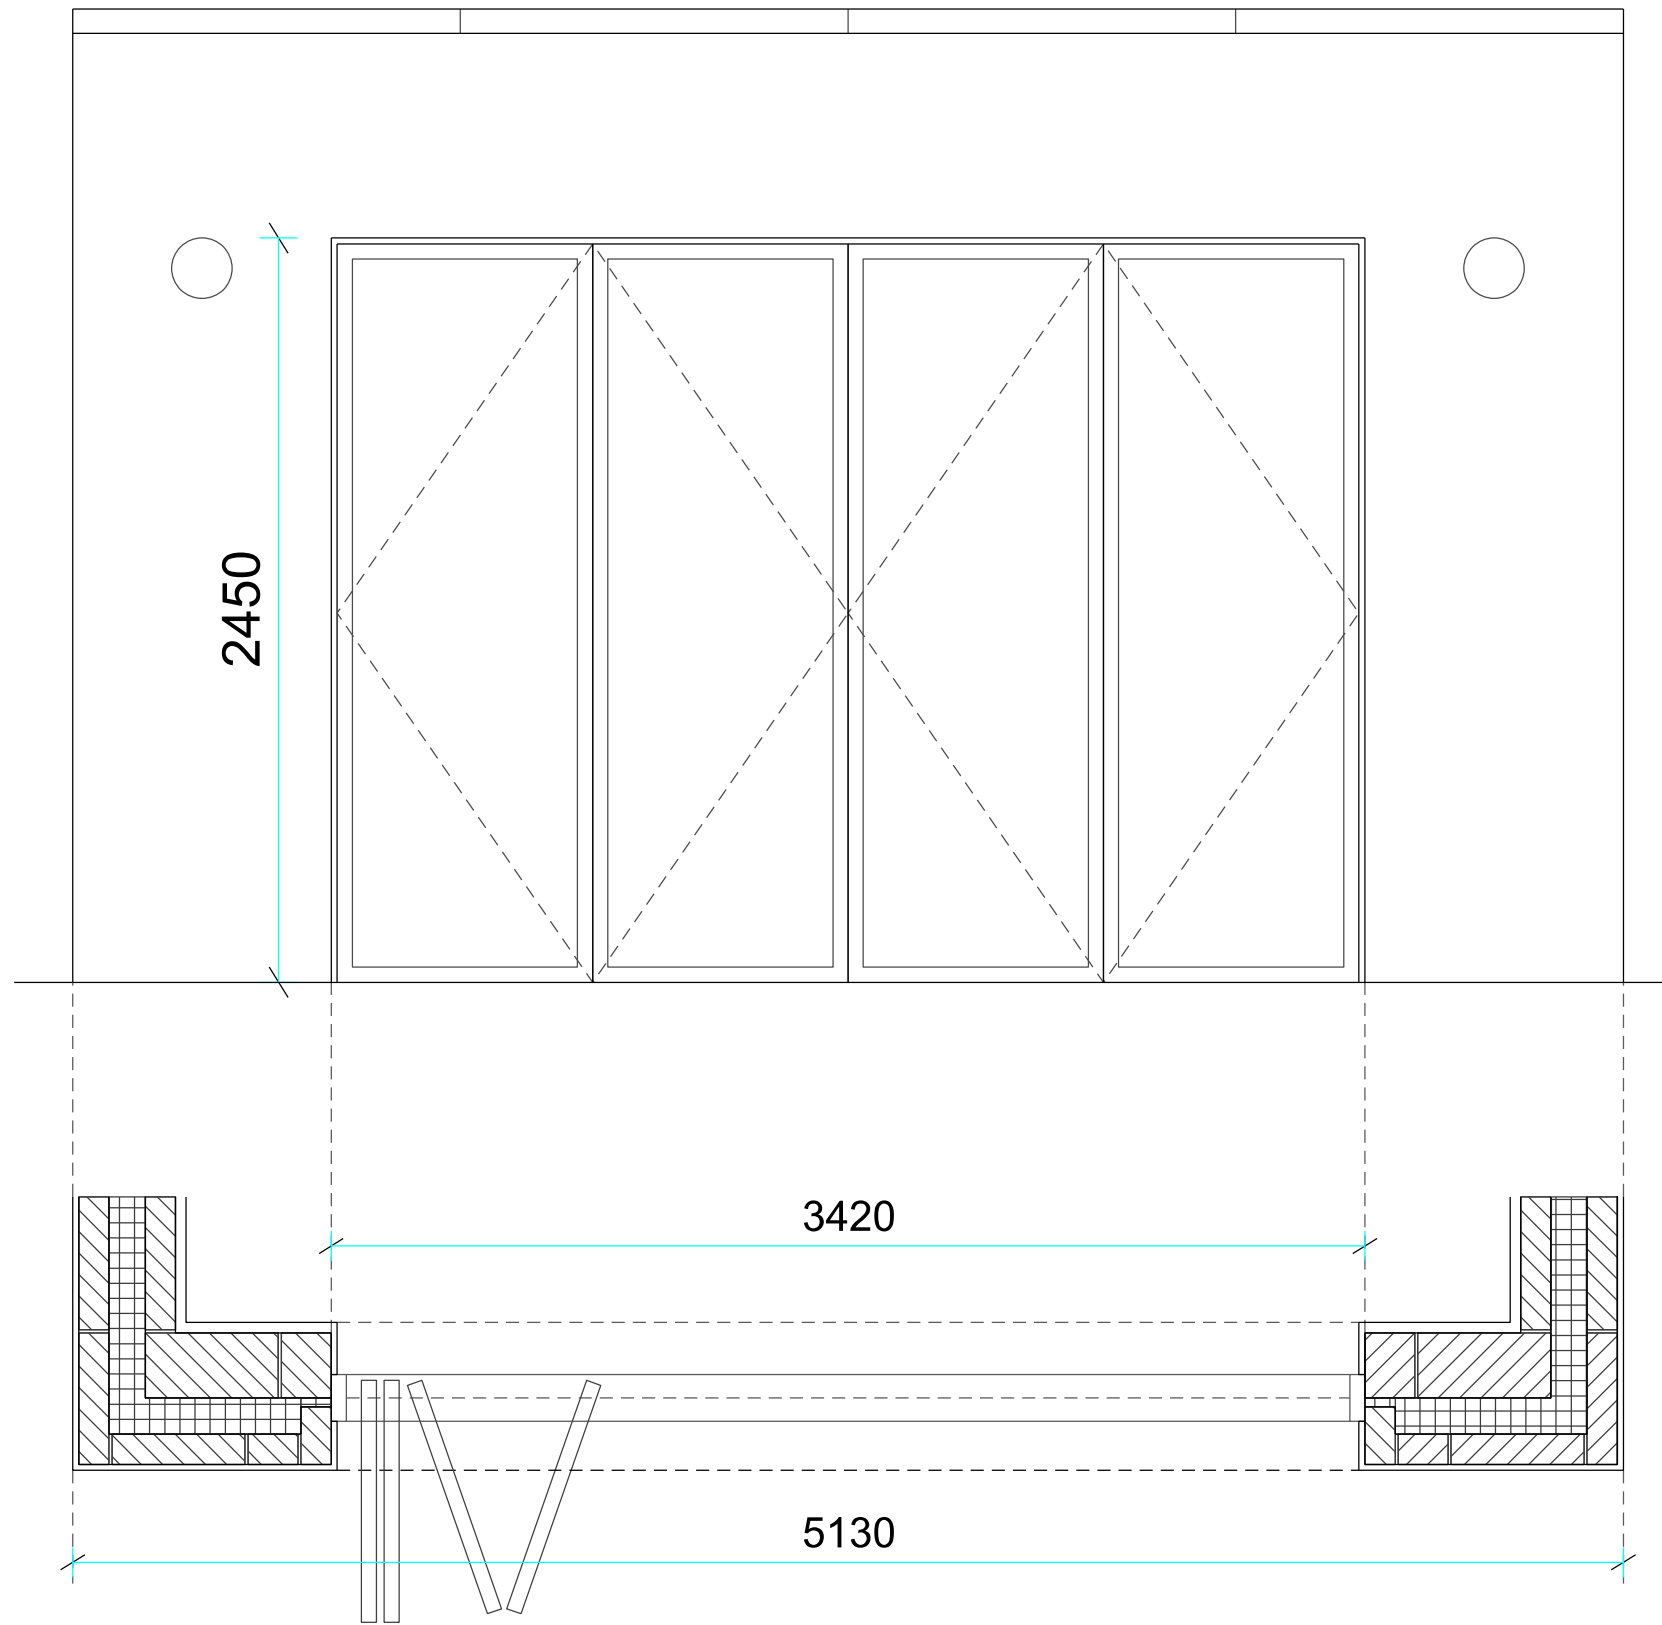
 


## ANG ARCHITECTS

 
 w www.angarchs.com  
 e hello@angarchs.com  
 t +353 (0) 1 254 2939  
 a 44 Meath Rd, Bray, Wicklow

CLIENT: Justin O Rourke		PROJECT: 13 WHEATFIELD BRAY	
TITLE: PROPOSED DRAWINGS		STAGE: SKETCH DESIGN	
DATE: FEB 2014	SCALE: 1 - 25 (A3)	DWG NO: 0167-00	REVISION: -

Please Note:  
 - Copyright ANG Architects  
 - Do not scale from drawing  
 - Use figured dimensions only  
 - Discrepancies to be notified to the architects

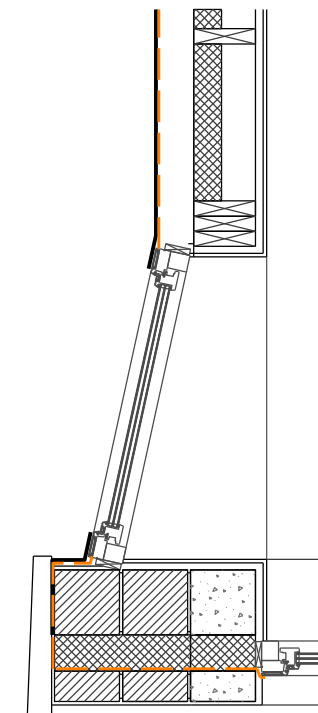
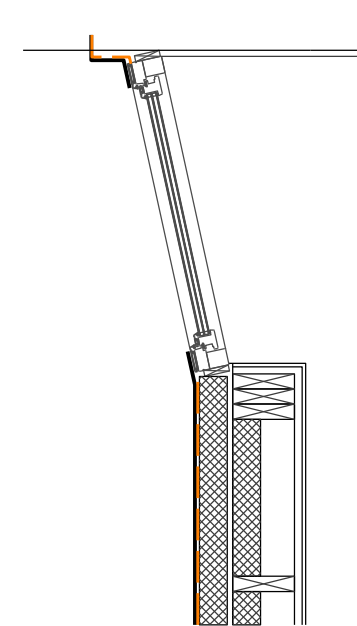
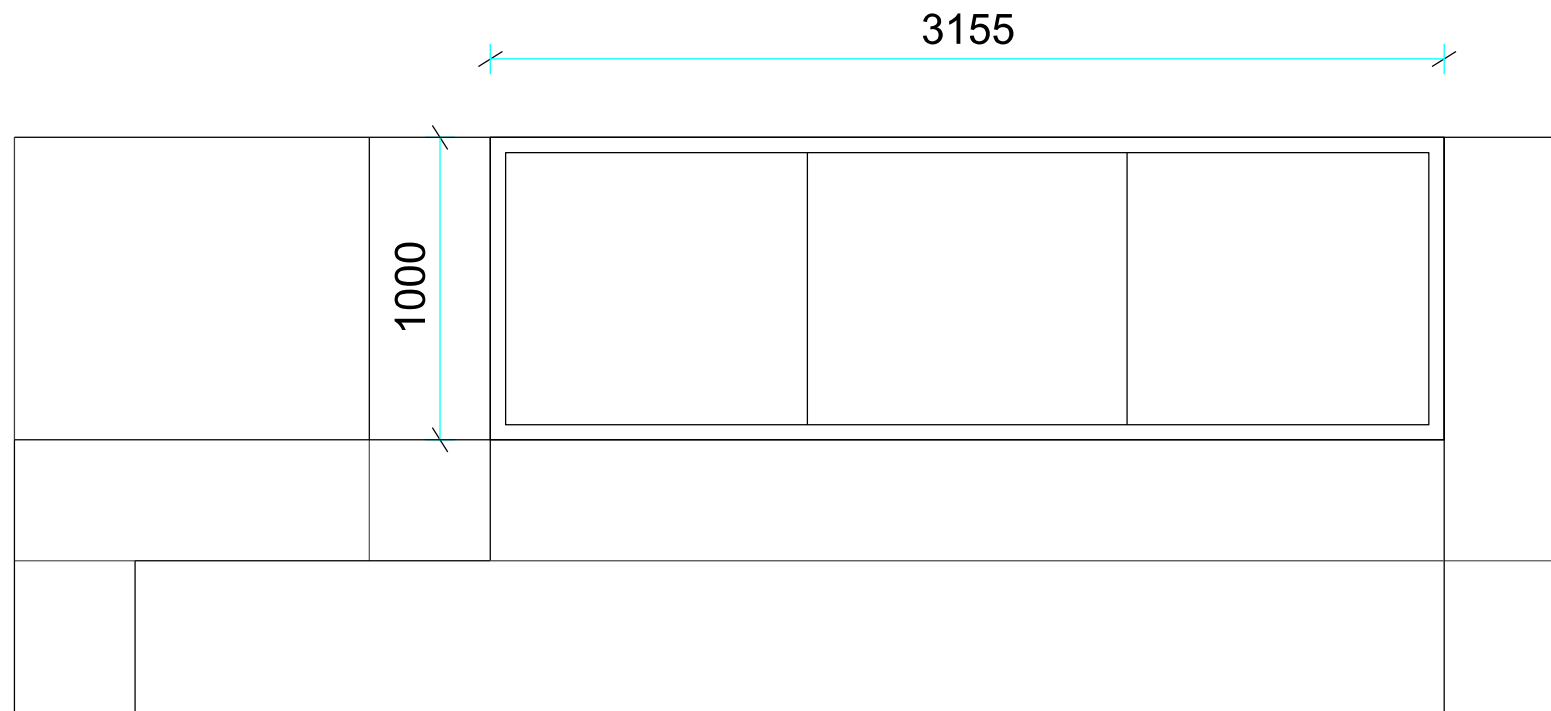
 


**ANG ARCHITECTS**

w www.angarchs.com  
 e hello@angarchs.com  
 t +353 (0) 1 254 2939  
 a 44 Meath Rd, Bray, Wicklow

CLIENT: Justin O Rourke		PROJECT: 13 WHEATFIELD BRAY	
TITLE: PROPOSED DRAWINGS		STAGE: SKETCH DESIGN	
DATE: FEB 2014	SCALE: 1 - 25 (A3)	DWG NO: 0167-00	REVISION: -

Please Note:  
 - Copyright ANG Architects  
 - Do not scale from drawing  
 - Use figured dimensions only  
 - Discrepancies to be notified to the architects

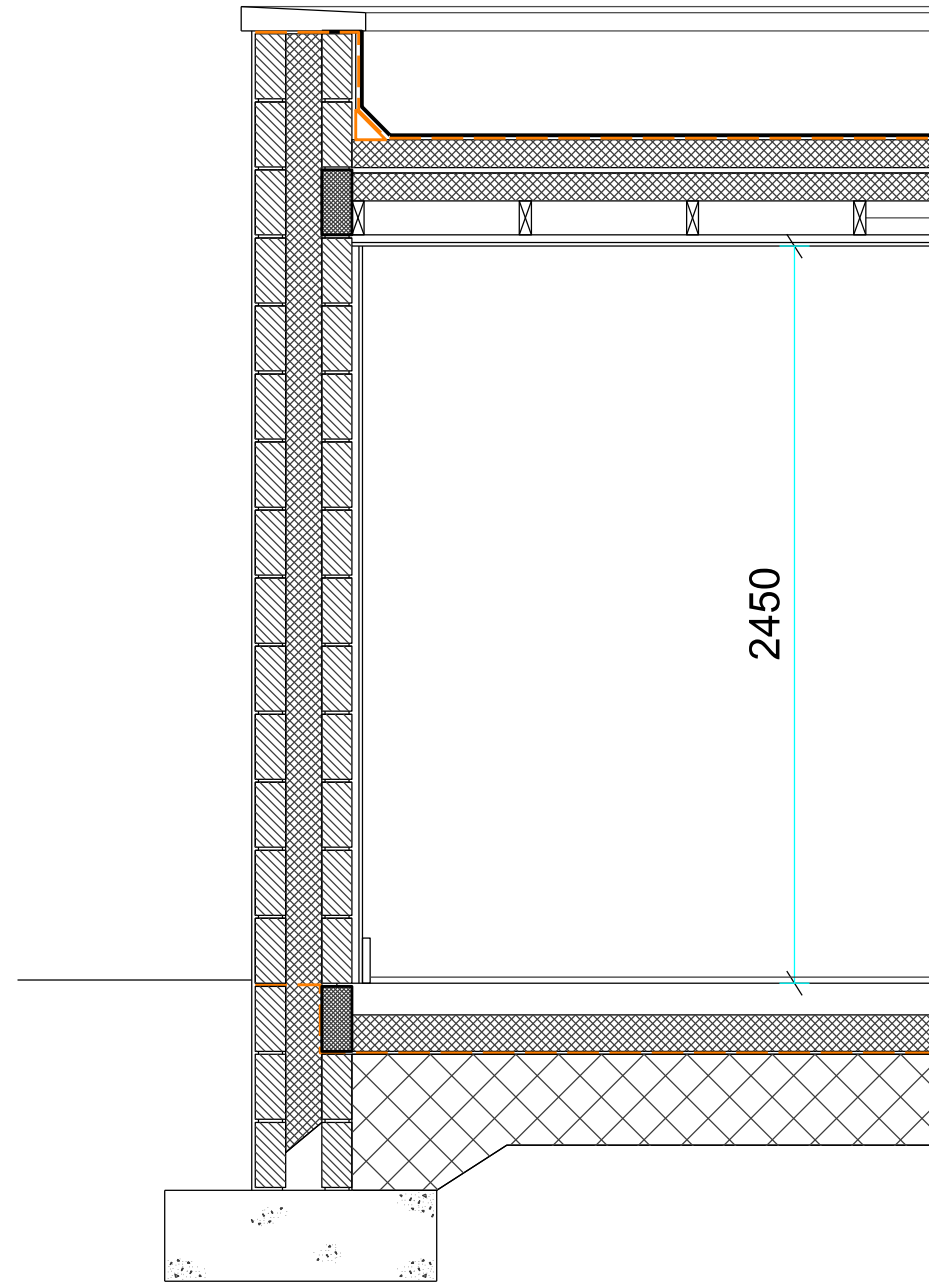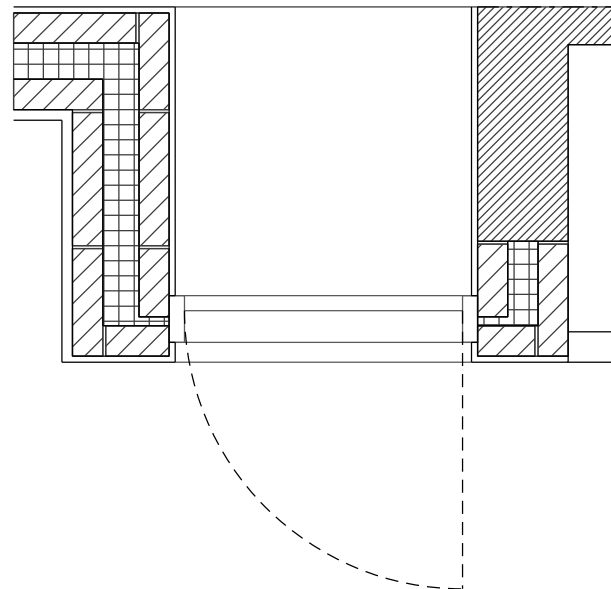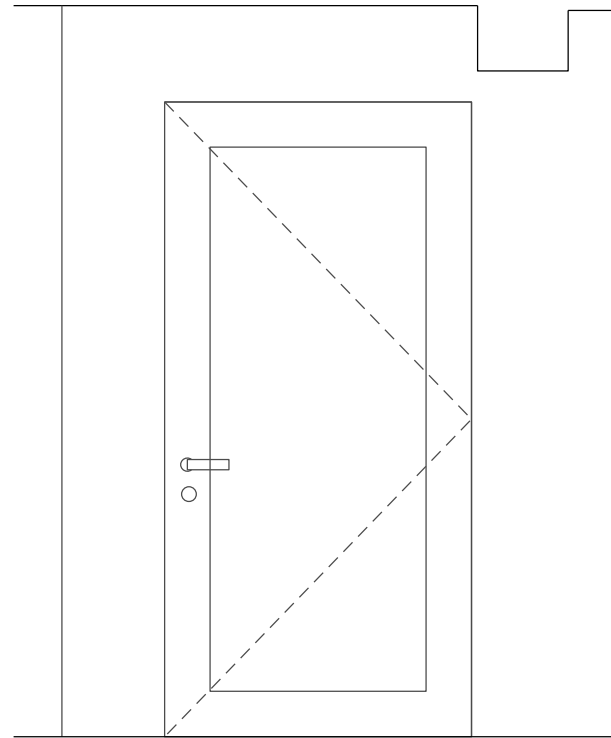 

## ANG ARCHITECTS


 w www.angarchs.com  
 e hello@angarchs.com  
 t +353 (0) 1 254 2939  
 a 44 Meath Rd, Bray, Wicklow

CLIENT: Justin O Rourke		PROJECT: 13 WHEATFIELD BRAY	
TITLE: PROPOSED DRAWINGS		STAGE: SKETCH DESIGN	
DATE: FEB 2014	SCALE: 1 - 25 (A3)	DWG NO: 0167-00	REVISION: -