



FRONT ELEVATION

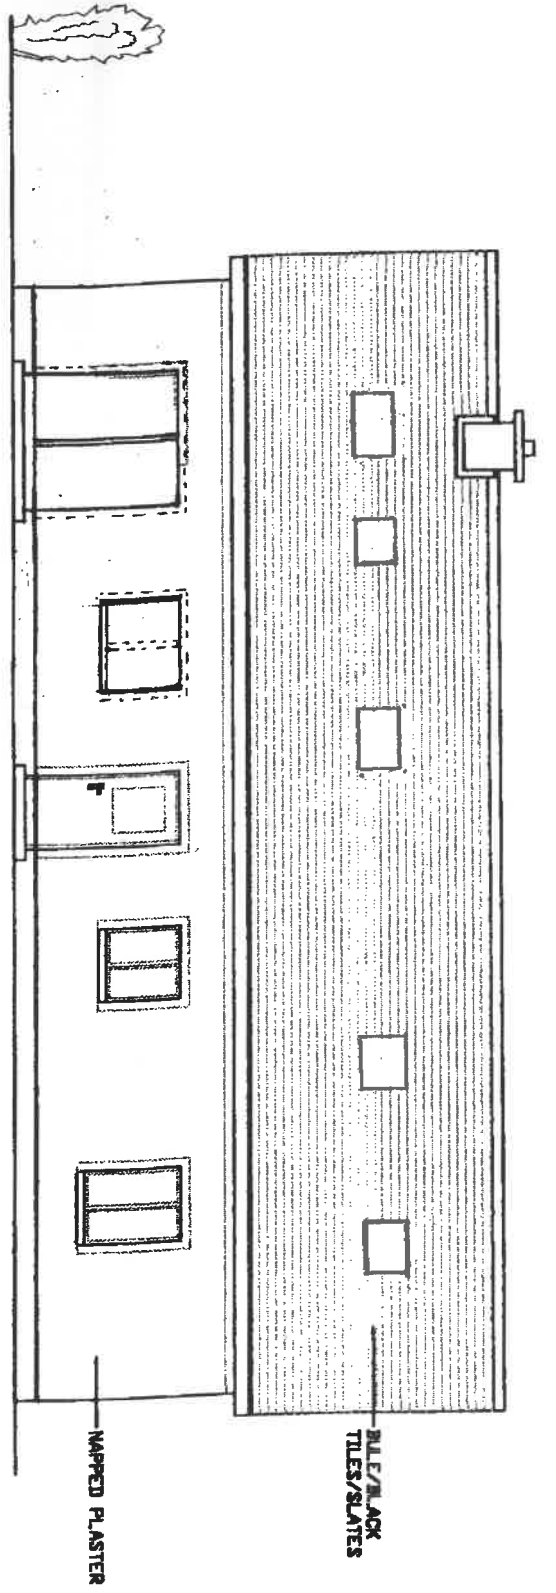

REAR ELEVATION

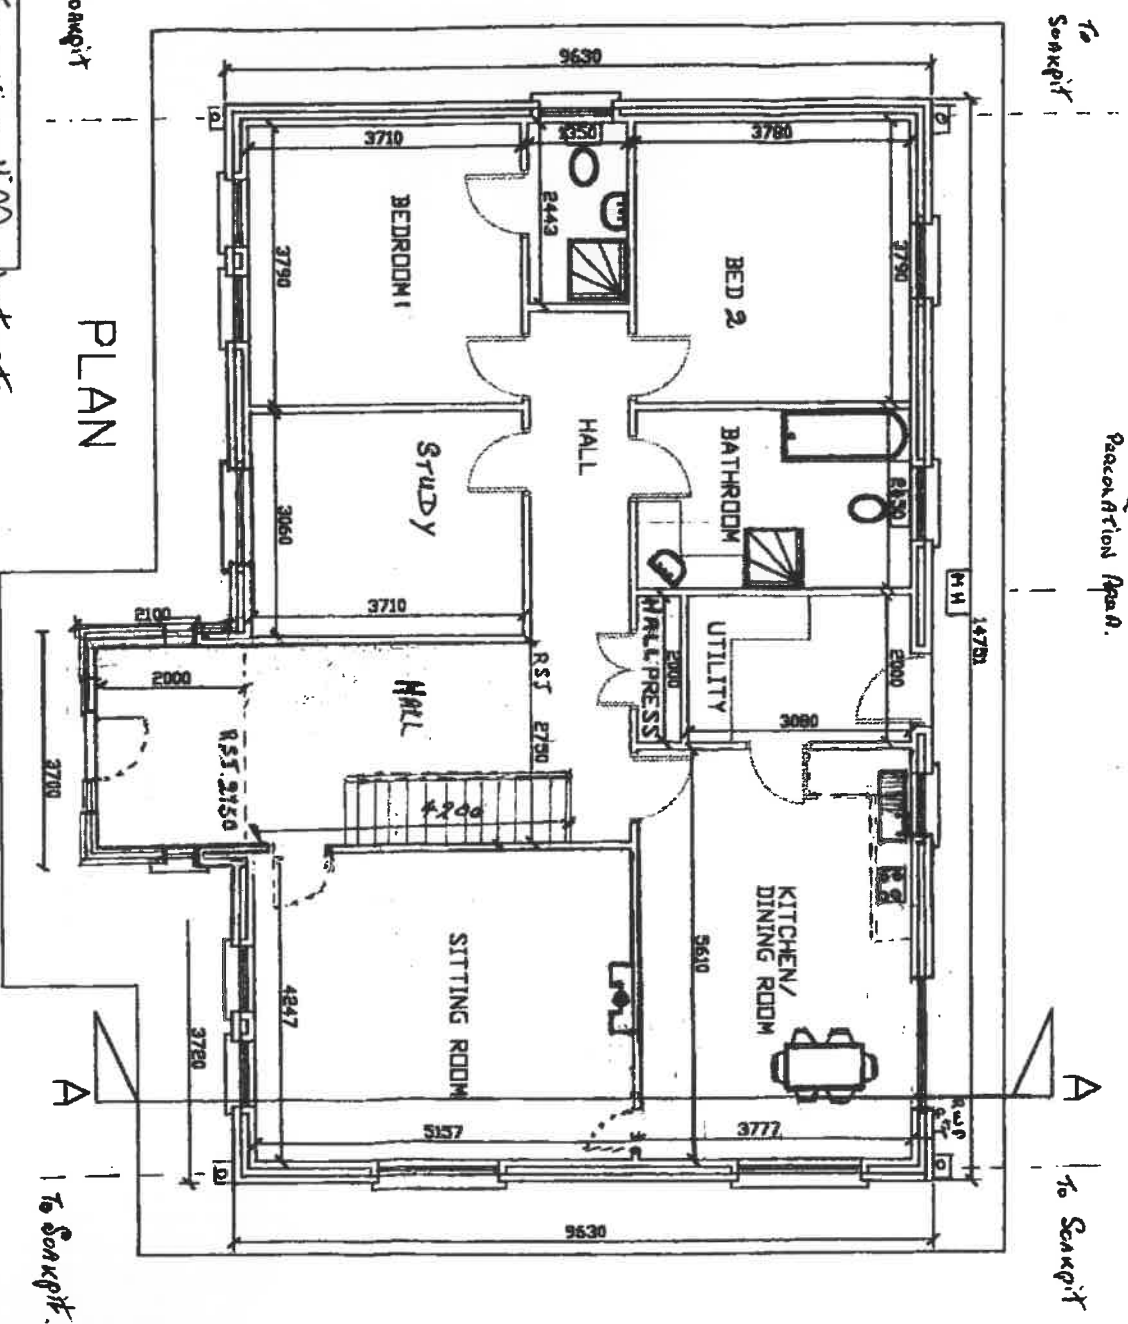

PLAN

0251286

PLANNING
MAY

Richard Joyce Kings Hill Woodport
Proposed dwelling House
Scandauve East, BALKINDINE
CHREHORIS

Job 098-26219

SCALE 1:100

POO/2670
Date 25/1/03

To Sewage

To Sewage

To Septic Tank
Pacification Area.

To Sewage

