

GROUND FLOOR PLAN (HOUSE) SCALE: 1:100 FIRST FLOOR PLAN (HOUSE) SCALE: 1:100

ROOF PLAN (HOUSE) SCALE: 1:100

Drawing Title:

Floor Plans


Elevations and Sections

© COPYRIGHT: These drawings are the copyright of C.S. Pringle Ltd. and they must not be reproduced without consent from this company.

IMPORTANT NOTE: THIS IS A PLANNING DRAWING ONLY. IT IS NOT A WORKING DRAWING FOR CONSTRUCTION AND MUST NOT BE USED AS SUCH. THE INFORMATION ON THIS DRAWING IS SUITABLE FOR FULFILLING THE REQUIREMENTS OF THE PLANNING PROCESS ONLY. MUCH INFORMATION OF A STRUCTURAL NATURE WILL BE MISSING FROM THE DRAWING AND SOME INFORMATION REQUIRED TO COMPLY WITH BUILDING REGULATIONS MAY BE MISSING. IT IS STRONGLY RECOMMENDED THAT THE ENGINEER BE CONSULTED FOR THE

PREPARATION OF FULL WORKING DRAWINGS.



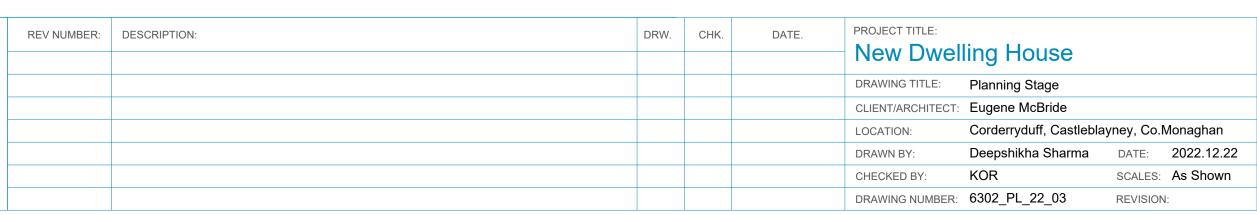

Area: 54.6sqm



web: www.cspringle.com

159.8 GL