

site plan - proposed (area 0.14915 ha / 0.369 acre)
scale 1: 200

planning drawings only
01 watermeadow . hoddersfield . crosshaven . co . cork

12.05.17	Submitted for planning	A

cook architects

CAREY HOUSE . 5 ALBERT STREET .CORK

T

F

E

W


+353 (0)21 4311 260

-


info@cookarchitects.ie

www.cookarchitects.ie

Client	William Walsh	Date	17.04.17	Scale	1:200@A3
Project	Watermeadow	Drg No 1740-110			
Drg Title	Site Plan - Proposed				
<div><div>To be read with relevant Consultants Drawings Do Not Scale - Use Figured Dimensions Only - Check Dimensions on site</div><div>Notify Architects of Any Discrepancies Copyright Reserved ©cook architects</div></div>					

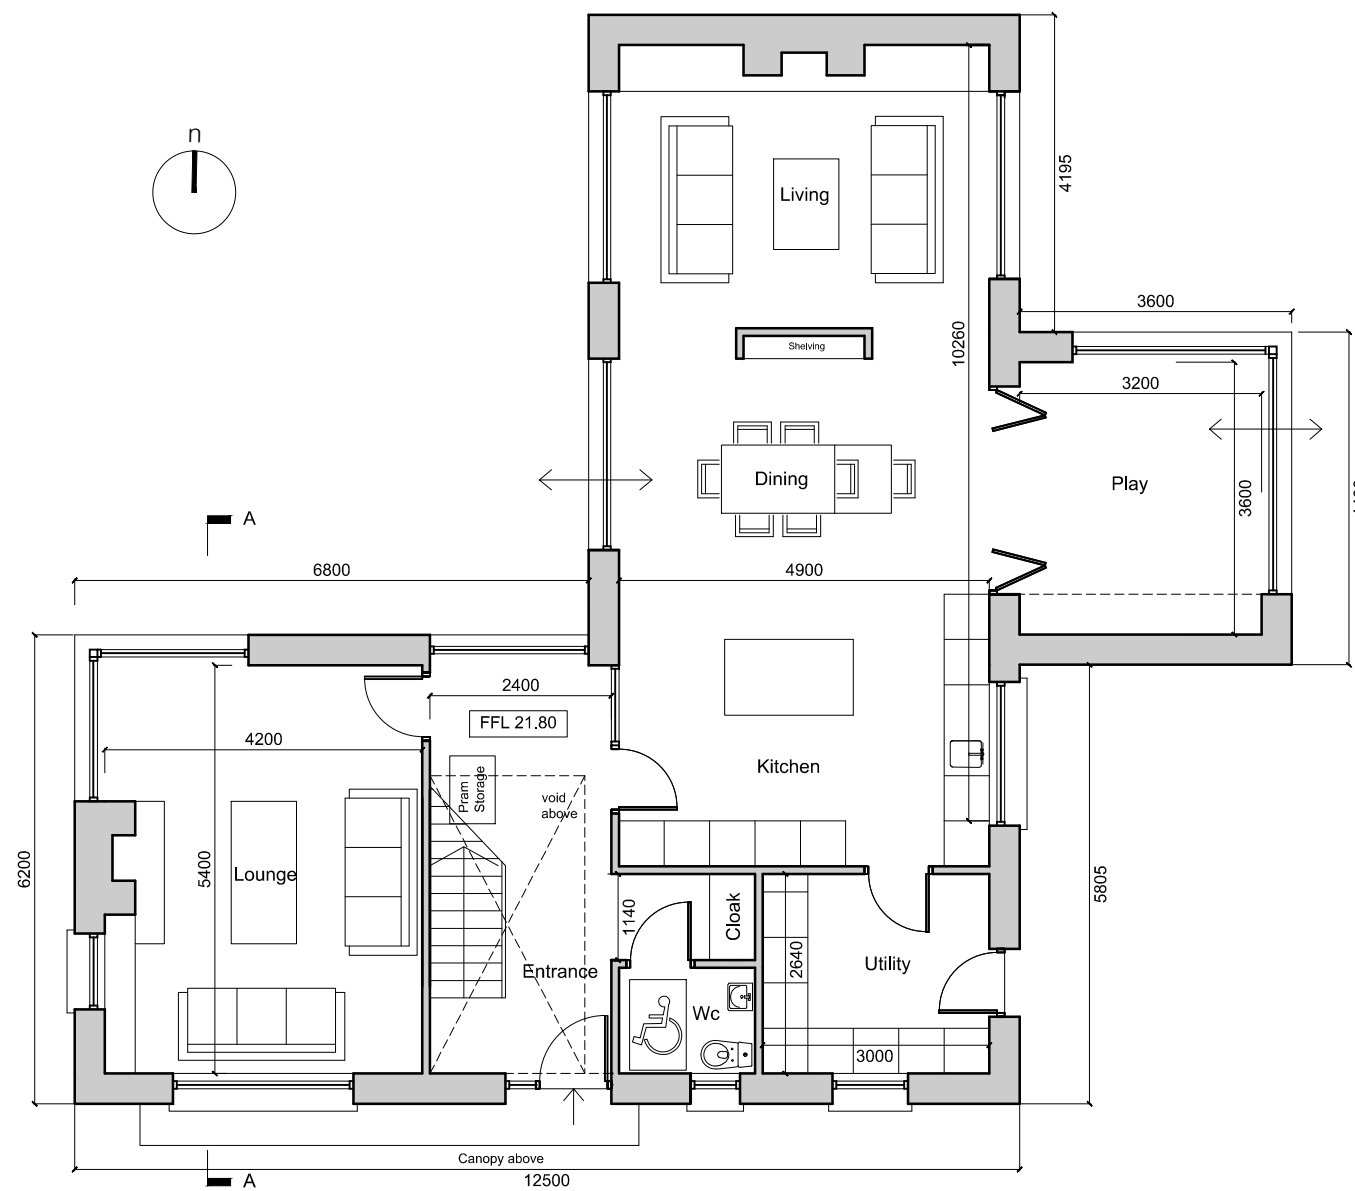

ground floor plan - proposed (area - 115.1 sqm)
scale 1: 100

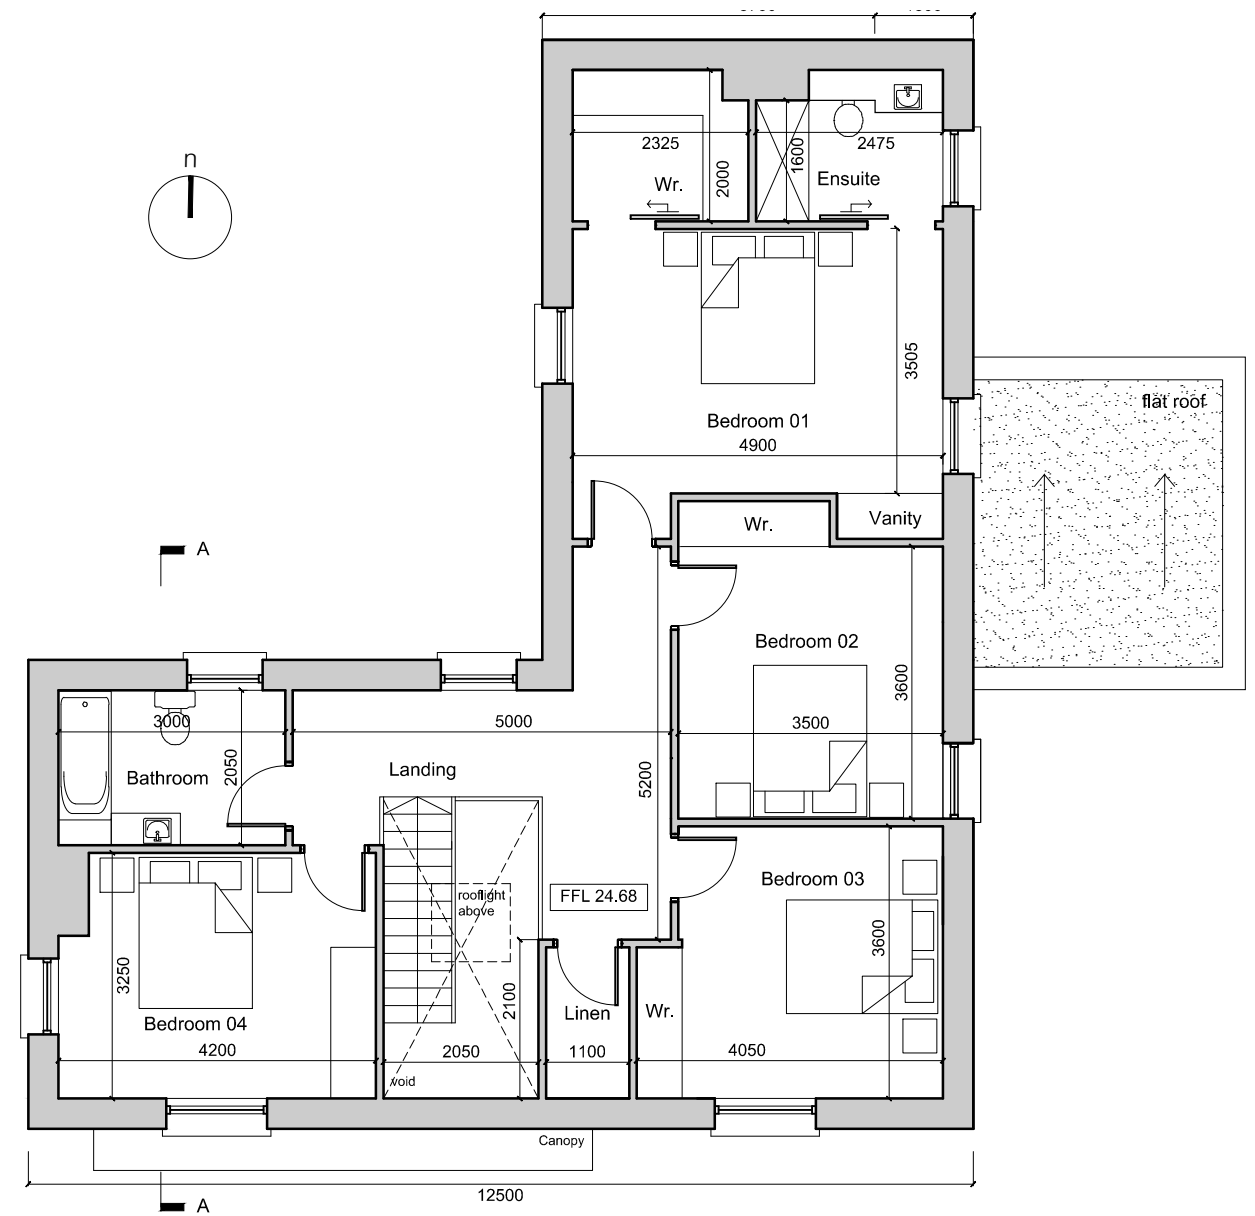

first floor plan - proposed (area - 103 sqm)
scale 1: 100




section a-a - proposed
scale 1: 100

planning drawings only

01 watermeadow . hoddersfield . crosshaven . co . cork


cook architects CAREY HOUSE . 5 ALBERT STREET .CORK			T +353 (0)21 4311 260 F - E info@cookarchitects.ie W www.cookarchitects.ie
Client	William Walsh	Date	17.04.17
Project	Watermeadow	Scale	1:100@A3
Drg Title	Floor Plans & Section - Prop	Drg No	1740-200
To be read with relevant Consultants Drawings Do Not Scale - Use Figured Dimensions Only - Check Dimensions on site		Notify Architects of Any Discrepancies Copyright Reserved ©cook architects	

12.05.17	Submitted for planning	A
----------	------------------------	---

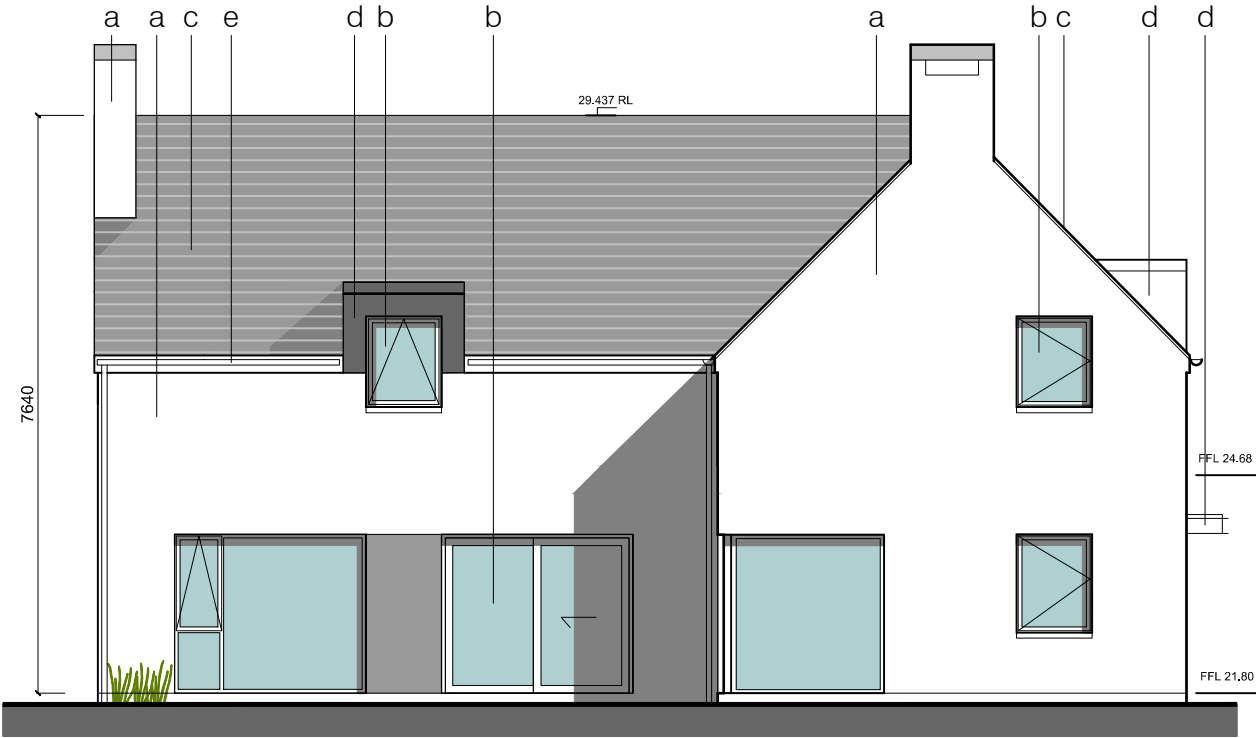


side elevation (south) - proposed

scale 1: 100

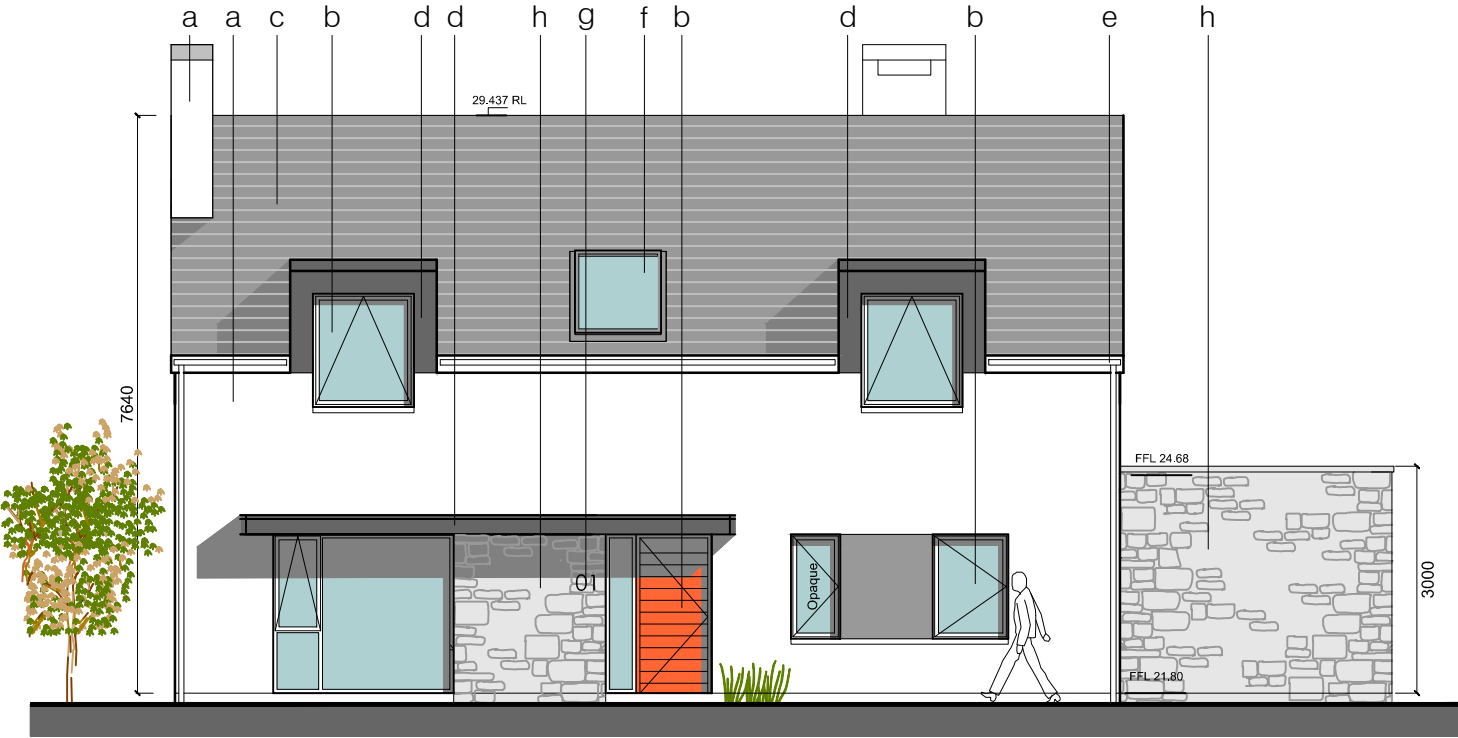


front elevation (east) - proposed

scale 1: 100

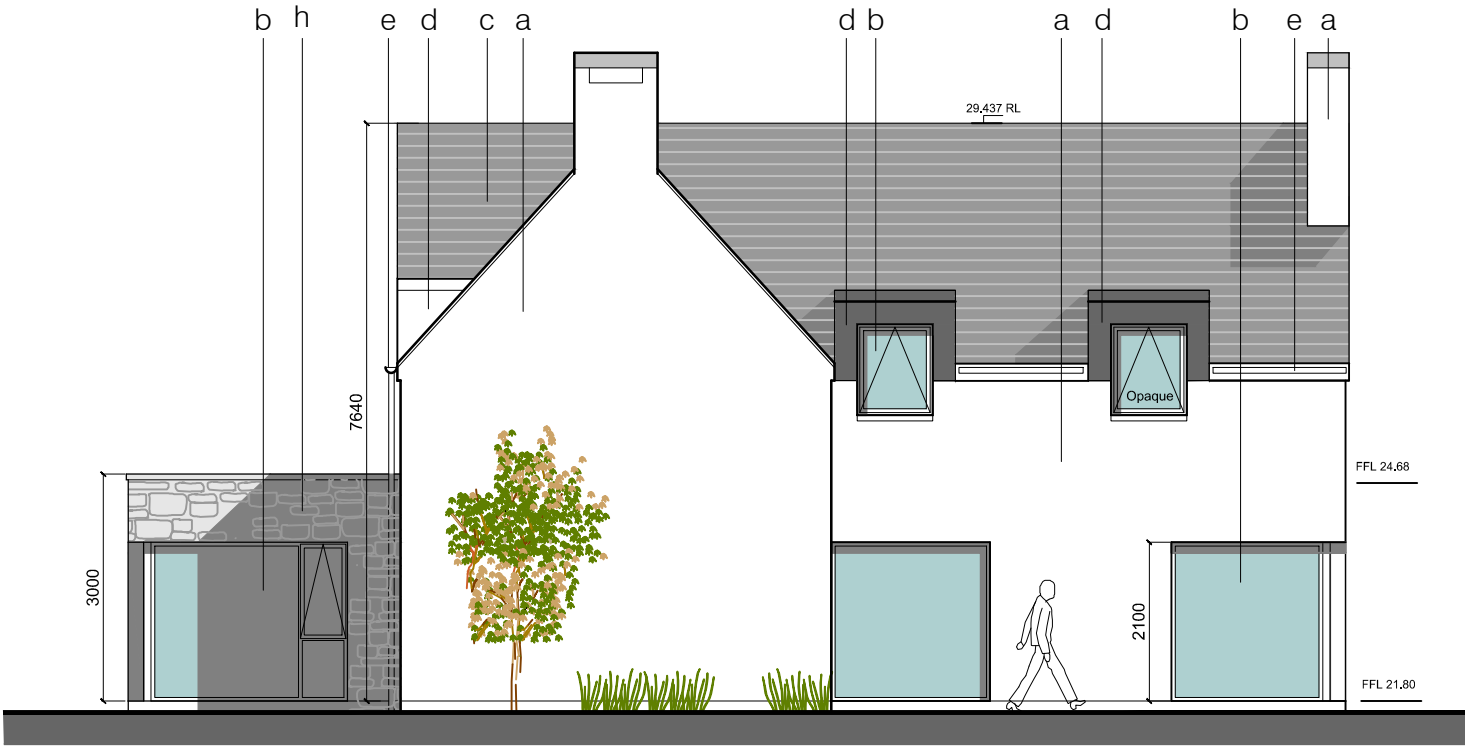

rear elevation (west) - proposed

scale 1: 100

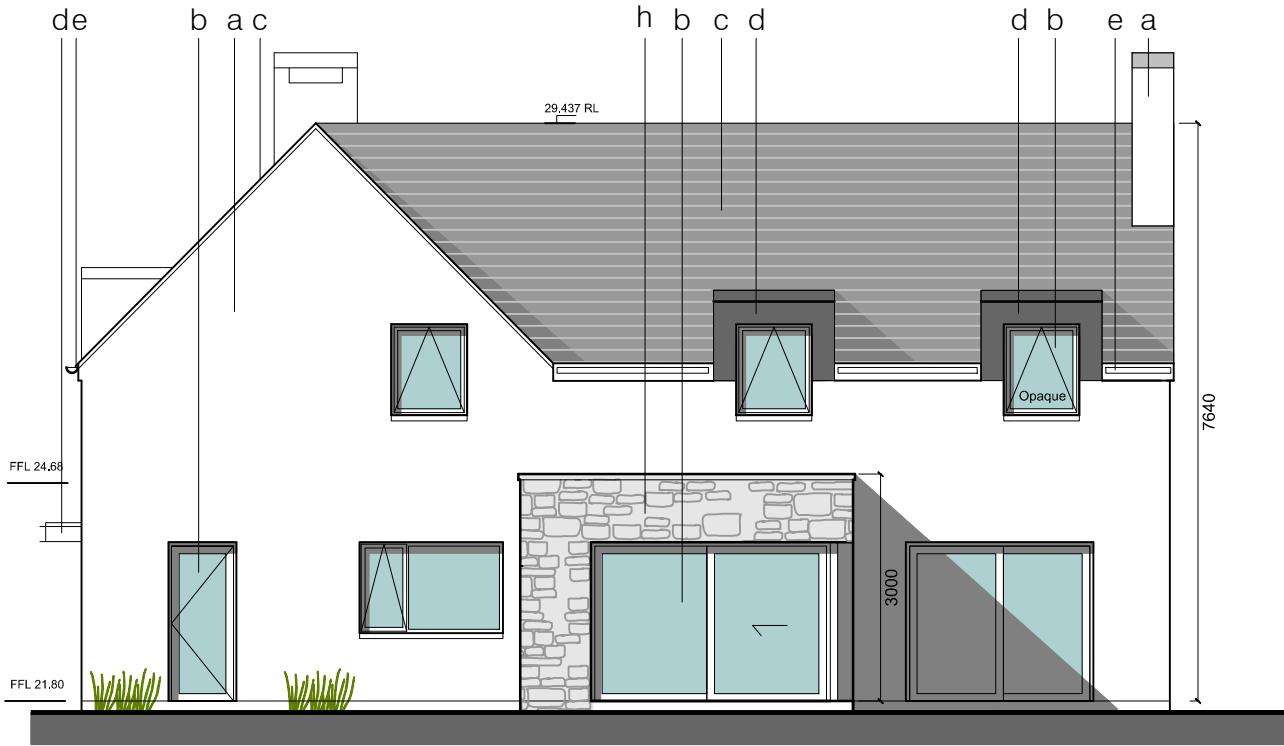

side elevation (north) - proposed

scale 1: 100

proposed materials	
a.	Painted sand/cement render
b.	Selected window & door system
c.	Selected roof slate finish
d.	Aluminium profiled canopy & window surround
e.	Selected gutters & downpipes
f.	Rooflight
g.	Brushed stainless steel house number
h.	Selected stonework

planning drawings only

01 watermeadow . hoddersfield . crosshaven . co . cork

cook architects

CAREY HOUSE . 5 ALBERT STREET .CORK

T

F

E

W

+353 (0)21 4311 260

-

info@cookarchitects.ie

www.cookarchitects.ie

Client	William Walsh	Date	17.04.17	Scale	1:100@A3				
Project	Watermeadow	Drg No 1740-400							
Drg Title Elevations - Proposed									
To be read with relevant Consultants Drawings Do Not Scale - Use Figured Dimensions Only - Check Dimensions on site									
Notify Architects of Any Discrepancies Copyright Reserved © cook architects									

12.05.17	Submitted for planning	A
----------	------------------------	---