




HOUSE TYPE C

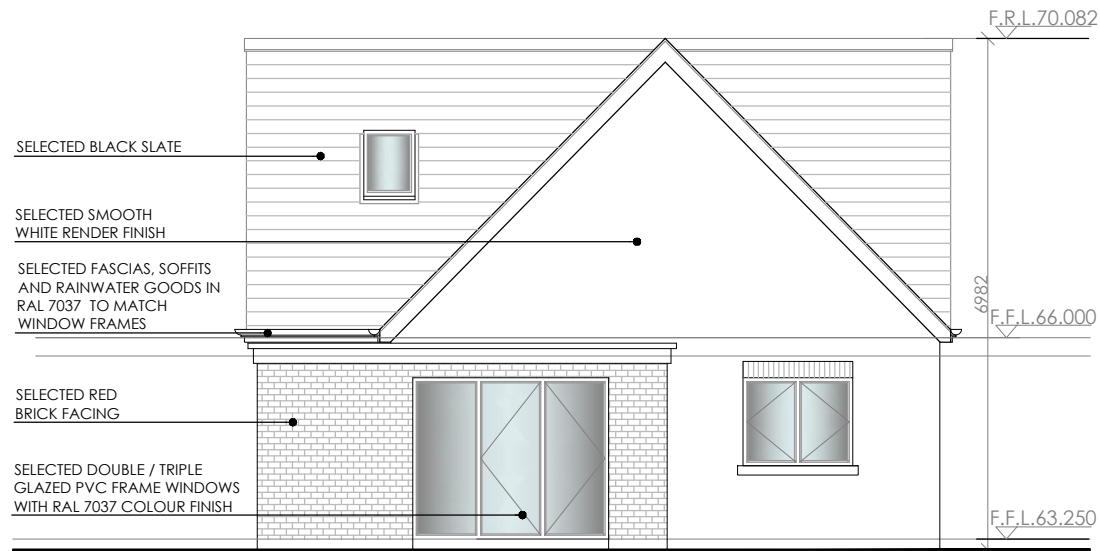

PROPOSED WEST ELEVATION -
SCALE 1:100

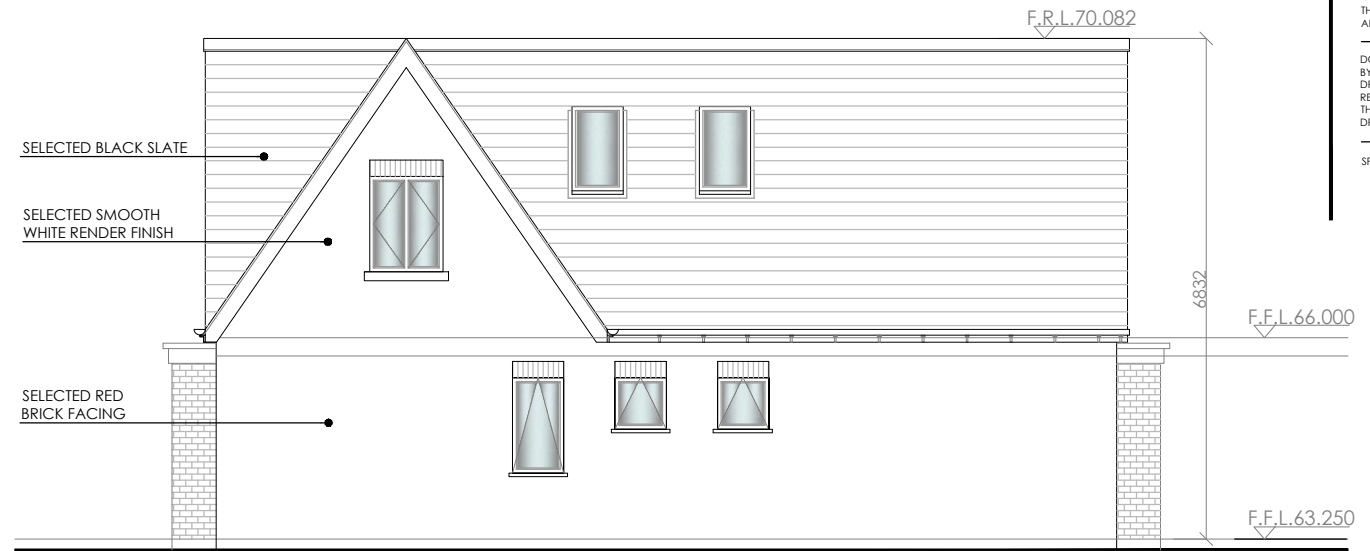

PROPOSED NORTH ELEVATION -
SCALE 1:100

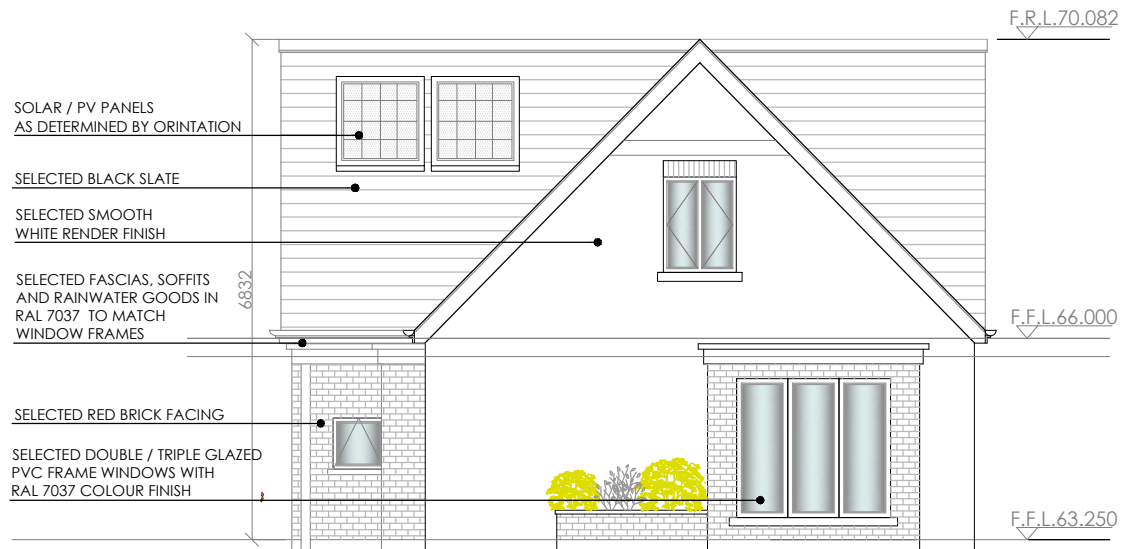

PROPOSED EAST ELEVATION -
SCALE 1:100



PROPOSED SOUTH ELEVATION -
SCALE 1:100



PROPOSED SECTION A-A -
SCALE 1:100

TITLE COPYRIGHT AND RIGHT TO USE THIS DOCUMENT RESERVED BY
bba architecture
THIS DRAWING HAS BEEN PRODUCED FOR PLANNING PURPOSES ONLY
AND SHALL BE USED FOR NO OTHER PURPOSE
DO NOT SCALE OFF THIS DRAWING. ALL DIMENSIONS TO BE VERIFIED ON SITE
BY MAIN CONTRACTOR BEFORE THE COMMENCEMENT OF ANY SHOP
DRAWINGS OR WORK WHATSOEVER.
REPORT ALL DISCREPANCIES TO ARCHITECT IMMEDIATELY.
THIS DRAWING IS TO BE READ WITH ALL RELATED ARCHITECTS AND ENGINEERS
DRAWINGS AND OTHER RELEVANT INFORMATION

SPECIFICATION:

HOUSE TYPE C - No: 5
GROUND FLOOR = 90.7 sqm
FIRST FLOOR = 50.1 sqm
TOTAL AREA = 140.8 sqm

bba architecture

SUITE 3, EDEN GATE CENTRE, DELGANY, Co. WICKLOW

TEL: 2876949 / 2876950, FAX: 2873521 E MAIL: info@bba.ie

CLIENT: Mr. Derrick McGovern

PROJECT: Residential development at Little Orchard, Delgany, Co. Wicklow.

DRAWING No.: Mc092-PL-018

DRAWING TITLE: Proposed Elevations & Section A-A - House Type C

REV. No.

-

NOTES:

DRAWN BY: KB

APPROVED BY: MB

DATE: Nov 2016

SCALE: 1:100