

HOUSE TYPE A

TITLE COPYRIGHT AND RIGHT TO USE THIS DOCUMENT RESERVED BY
bba architecture
 THIS DRAWING HAS BEEN PRODUCED FOR PLANNING PURPOSES ONLY
 AND SHALL BE USED FOR NO OTHER PURPOSE

DO NOT SCALE OFF THIS DRAWING. ALL DIMENSIONS TO BE VERIFIED ON SITE
 BY MAIN CONTRACTOR BEFORE THE COMMENCEMENT OF ANY SHOP
 DRAWINGS OR WORK WHATSOEVER.
 REPORT ALL DISCREPANCIES TO ARCHITECT IMMEDIATELY.
 THIS DRAWING IS TO BE READ WITH ALL RELATED ARCHITECTS AND ENGINEERS
 DRAWINGS AND OTHER RELEVANT INFORMATION

SPECIFICATION:


HOUSE TYPE A - UNIT No's: 1, 2, 3, 4, 6 & 7

GROUND FLOOR = 65.6 sqm
 FIRST FLOOR = 52.6 sqm
 TOTAL AREA = 118.2 sqm



PROPOSED TYPICAL FRONT ELEVATION -
 SCALE 1:100

PLEASE REFER TO SITE LAYOUT FOR DWELLING ORIENTATION

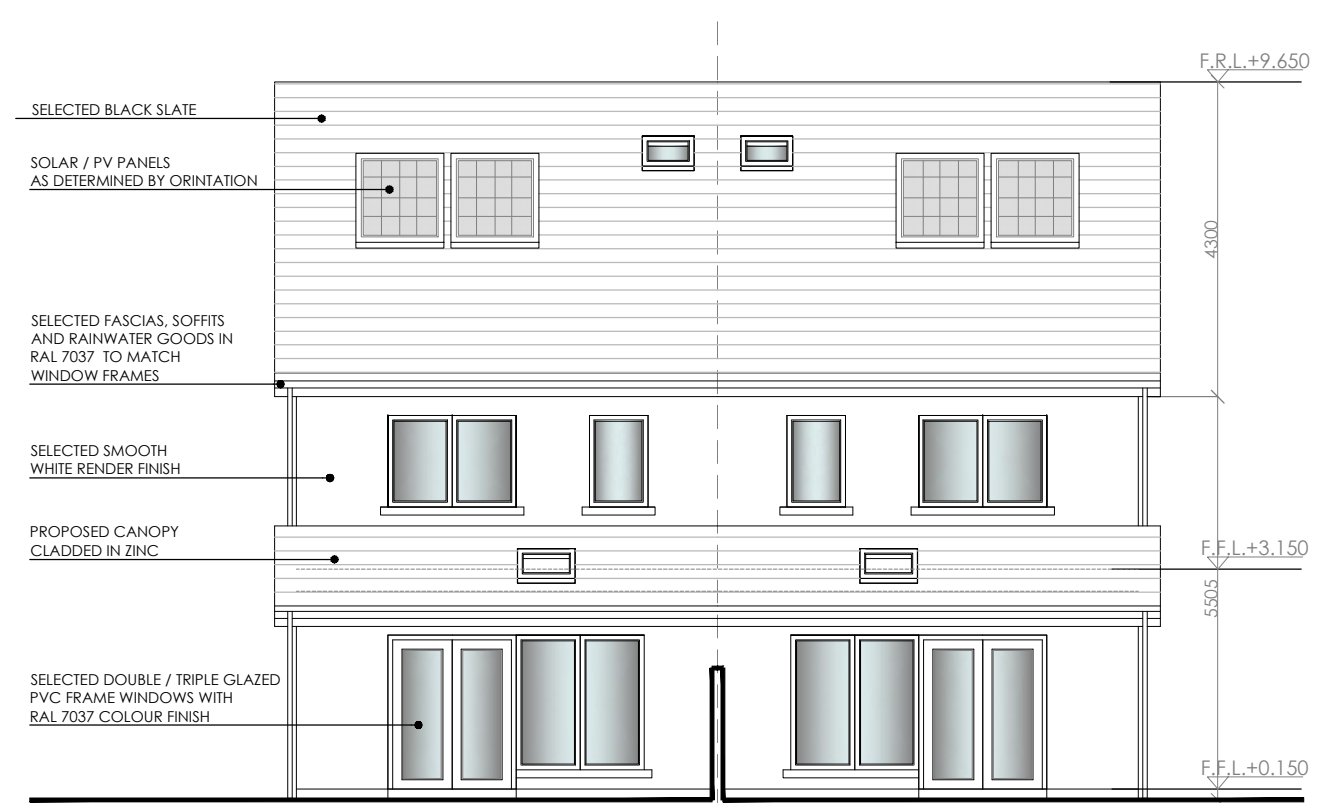

PROPOSED TYPICAL REAR ELEVATION -
 SCALE 1:100

PLEASE REFER TO SITE LAYOUT FOR DWELLING ORIENTATION

bba architecture

SUITE 3, EDEN GATE CENTRE, DELGANY, Co. WICKLOW
 TEL: 2876949 / 2876950, FAX: 2873521 E MAIL: info@bba.ie

CLIENT: Mr. Derrick McGovern

PROJECT: Residential development at Little Orchard, Delgany, Co. Wicklow.

DRAWING No.: Mc092-PL-012

DRAWING TITLE: Proposed Elevations - House Type A

REV. No.
-

NOTES:

DRAWN BY: KB	APPROVED BY: MB	DATE: Nov 2016	SCALE: 1:100
-----------------	--------------------	-------------------	-----------------