

# HOUSE TYPE B

HOUSE TYPE B - SITE No : 5


GROUND FLOOR = 74.1 sqm  
FIRST FLOOR = 60.4 sqm

TOTAL AREA = 134.5 sqm


TITLE COPYRIGHT AND RIGHT TO USE THIS DOCUMENT RESERVED BY  
bba architecture  
THIS DRAWING HAS BEEN PRODUCED FOR PLANNING PURPOSES ONLY  
AND SHALL BE USED FOR NO OTHER PURPOSE

DO NOT SCALE OFF THIS DRAWING. ALL DIMENSIONS TO BE VERIFIED ON SITE  
BY MAIN CONTRACTOR BEFORE THE COMMENCEMENT OF ANY SHOP  
DRAWINGS OR WORK WHATSOEVER.  
REPORT ALL DISCREPANCIES TO ARCHITECT IMMEDIATELY.  
THIS DRAWING IS TO BE READ WITH ALL RELATED ARCHITECTS AND ENGINEERS  
DRAWINGS AND OTHER RELEVANT INFORMATION


SPECIFICATION :

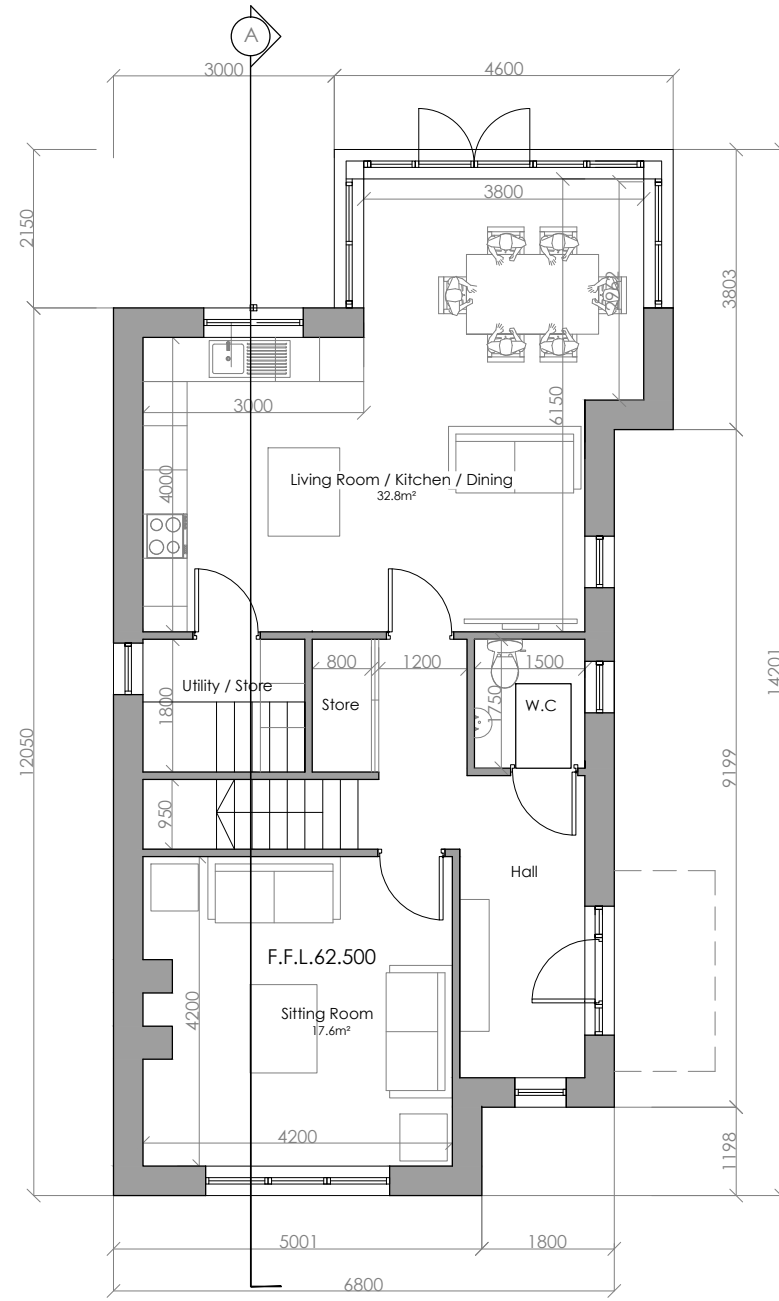

PROPOSED 4 BED DETACHED GROUND FLOOR PLAN  
AREA - 74.1m<sup>2</sup> / TOTAL AREA - 134.5m<sup>2</sup>  
SCALE 1:100

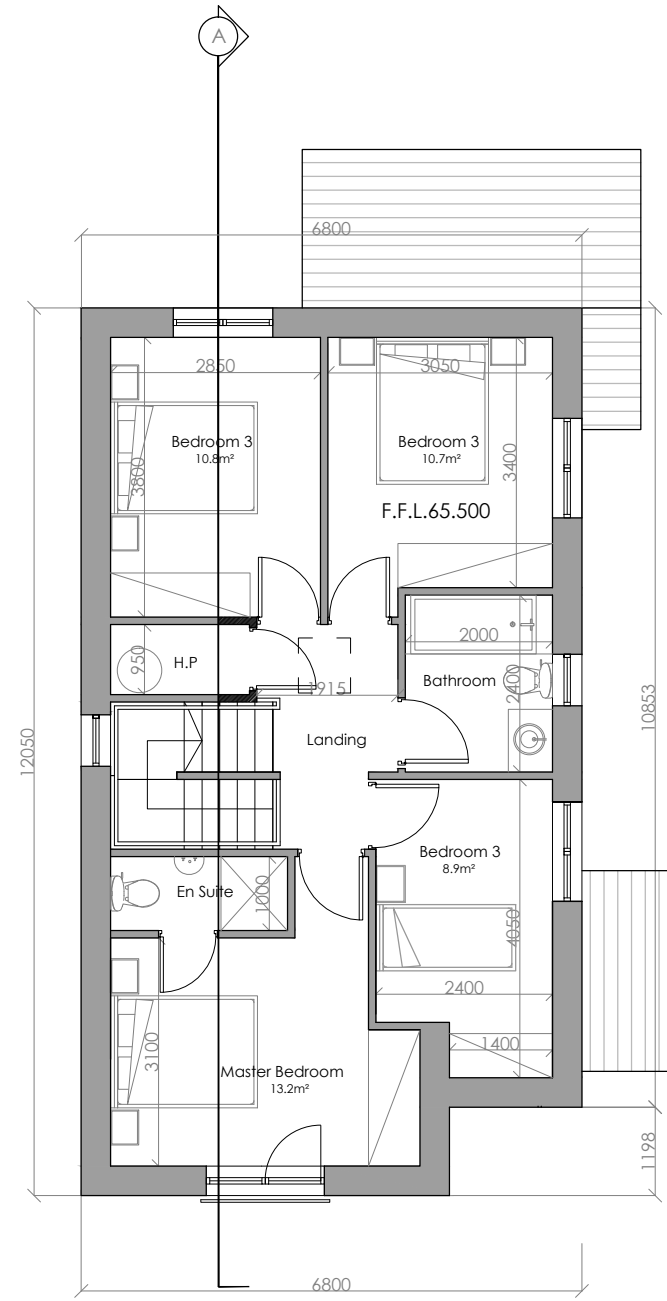

PROPOSED 4 BED DETACHED FIRST FLOOR PLAN  
AREA - 60.4m<sup>2</sup>  
SCALE 1:100

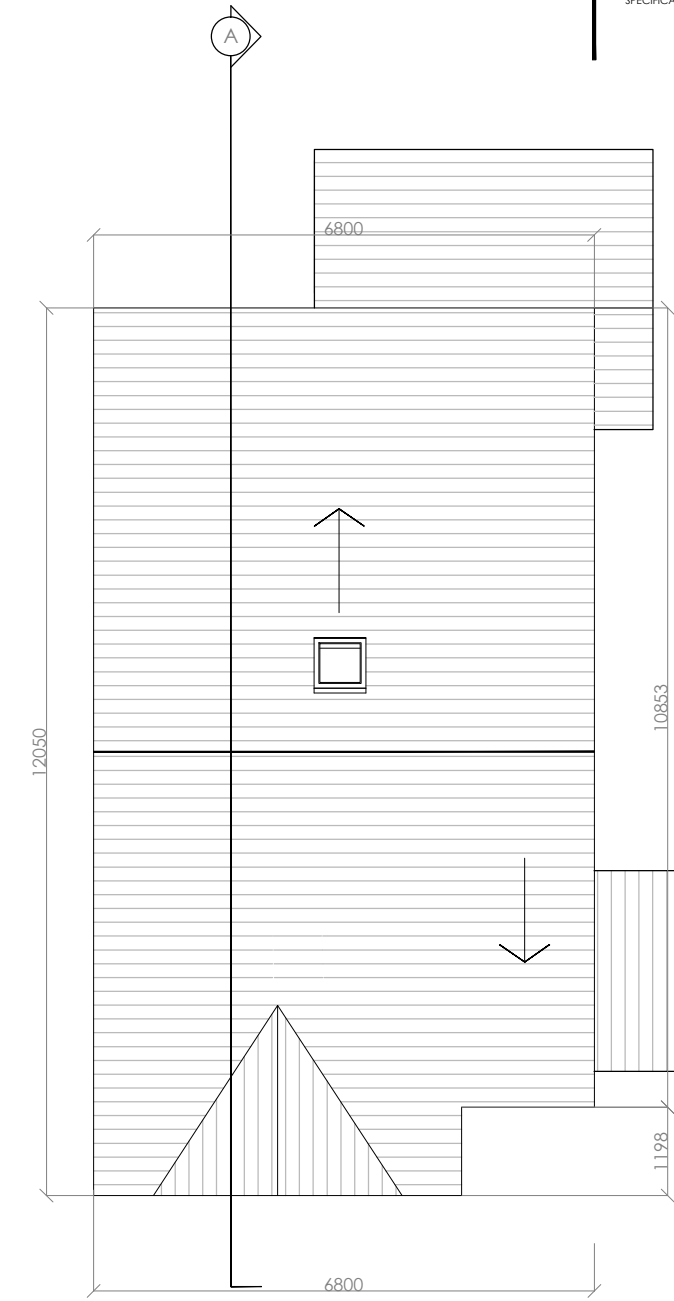

PROPOSED ROOF PLAN  
SCALE 1:100



bba architecture

SUITE 3, EDEN GATE CENTRE, DELGANY, Co. WICKLOW

TEL: 2876949 / 2876950, FAX: 2873521 E MAIL: info@bba.ie

CLIENT : Mr. Derrick McGovern

PROJECT : Residential development at Little Orchard, Delgany, Co. Wicklow.

DRAWING No. : Mc092-PL-014

DRAWING TITLE : Proposed Plans - House Type B.

REV. No.
-

NOTES :

DRAWN BY :	APPROVED BY :	DATE :	SCALE :
KB	MB	Nov 2016	1:100