

# HOUSE TYPE C


TITLE COPYRIGHT AND RIGHT TO USE THIS DOCUMENT RESERVED BY  
**bba** architecture  
 THIS DRAWING HAS BEEN PRODUCED FOR PLANNING PURPOSES ONLY  
 AND SHALL BE USED FOR NO OTHER PURPOSE  
 DO NOT SCALE OFF THIS DRAWING. ALL DIMENSIONS TO BE VERIFIED ON SITE  
 BY MAIN CONTRACTOR BEFORE THE COMMENCEMENT OF ANY SHOP  
 DRAWINGS OR WORK WHATSOEVER  
 REPORT ALL DISCREPANCIES TO ARCHITECT IMMEDIATELY.  
 THIS DRAWING IS TO BE READ WITH ALL RELATED ARCHITECTS AND ENGINEERS  
 DRAWINGS AND OTHER RELEVANT INFORMATION

SPECIFICATION :


**HOUSE TYPE C - No: 5**

GROUND FLOOR = 90.7 sqm  
 FIRST FLOOR = 50.1 sqm


TOTAL AREA = 140.8 sqm

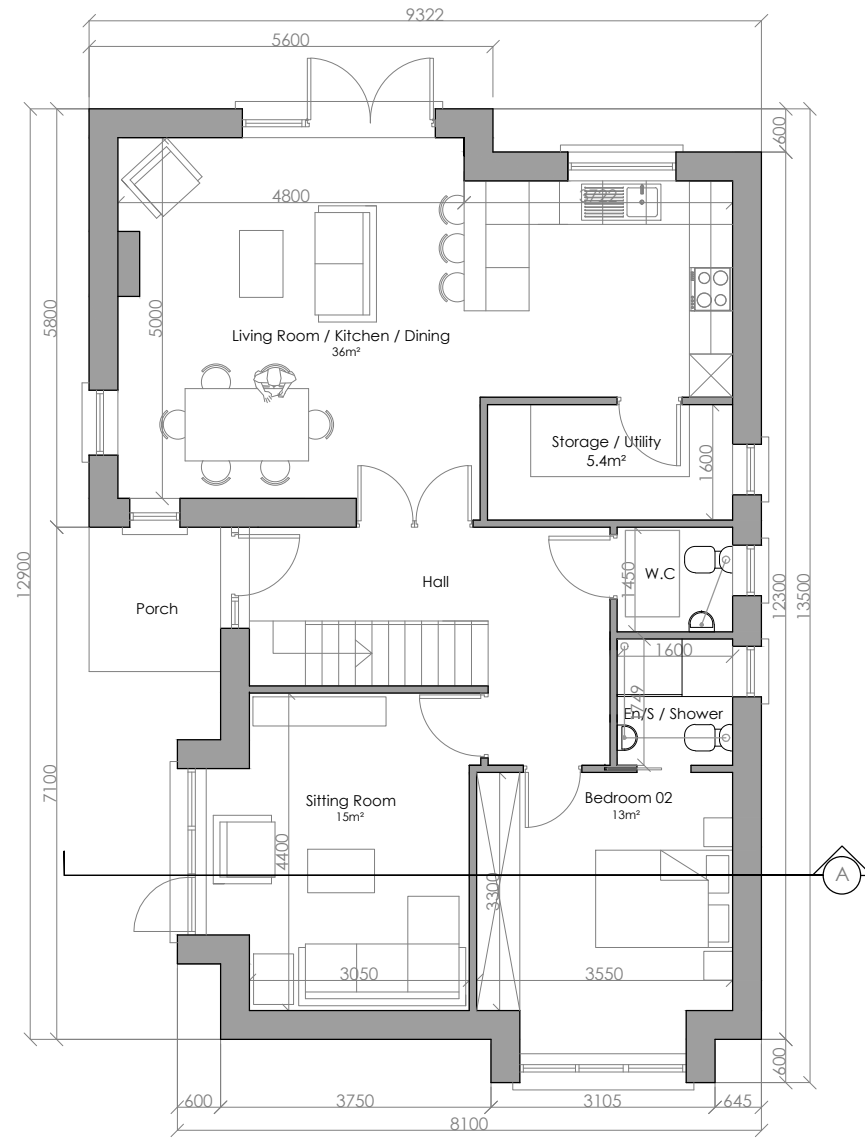

PROPOSED GROUND FLOOR PLAN  
 AREA - 90.7m<sup>2</sup> / TOTAL AREA - 140.8m<sup>2</sup>  
 SCALE 1:100

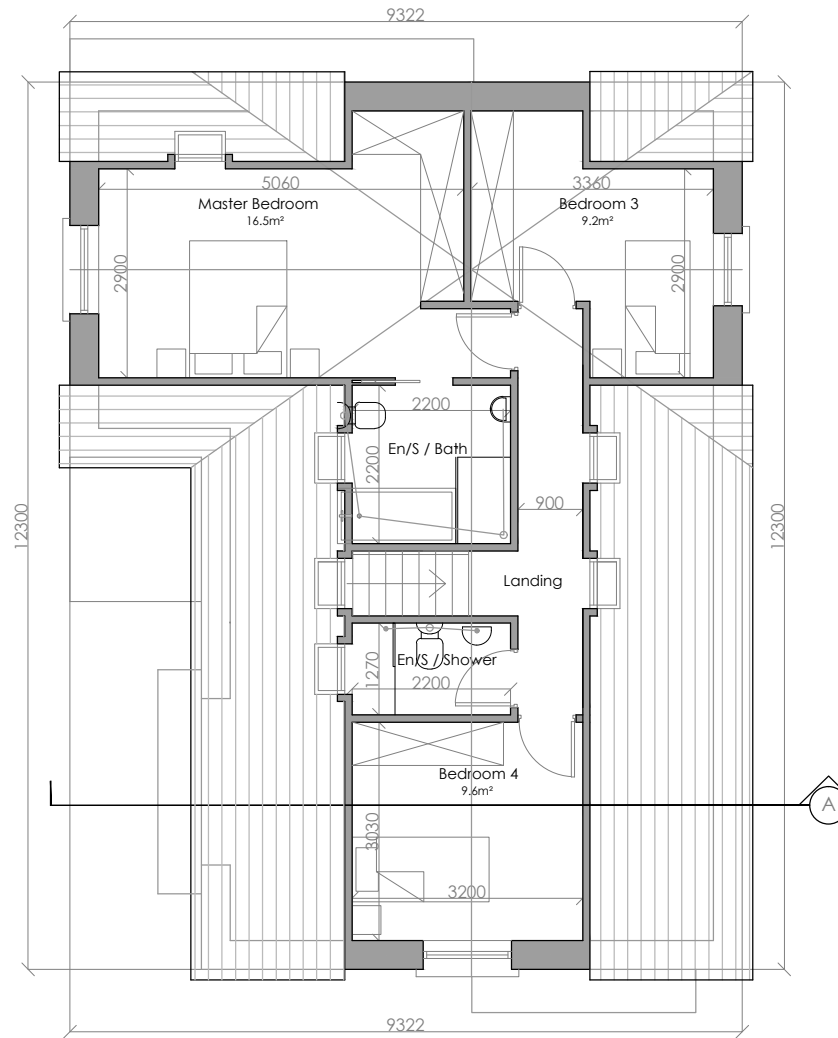

PROPOSED GROUND FLOOR PLAN  
 AREA - 50.1m<sup>2</sup>  
 SCALE 1:100

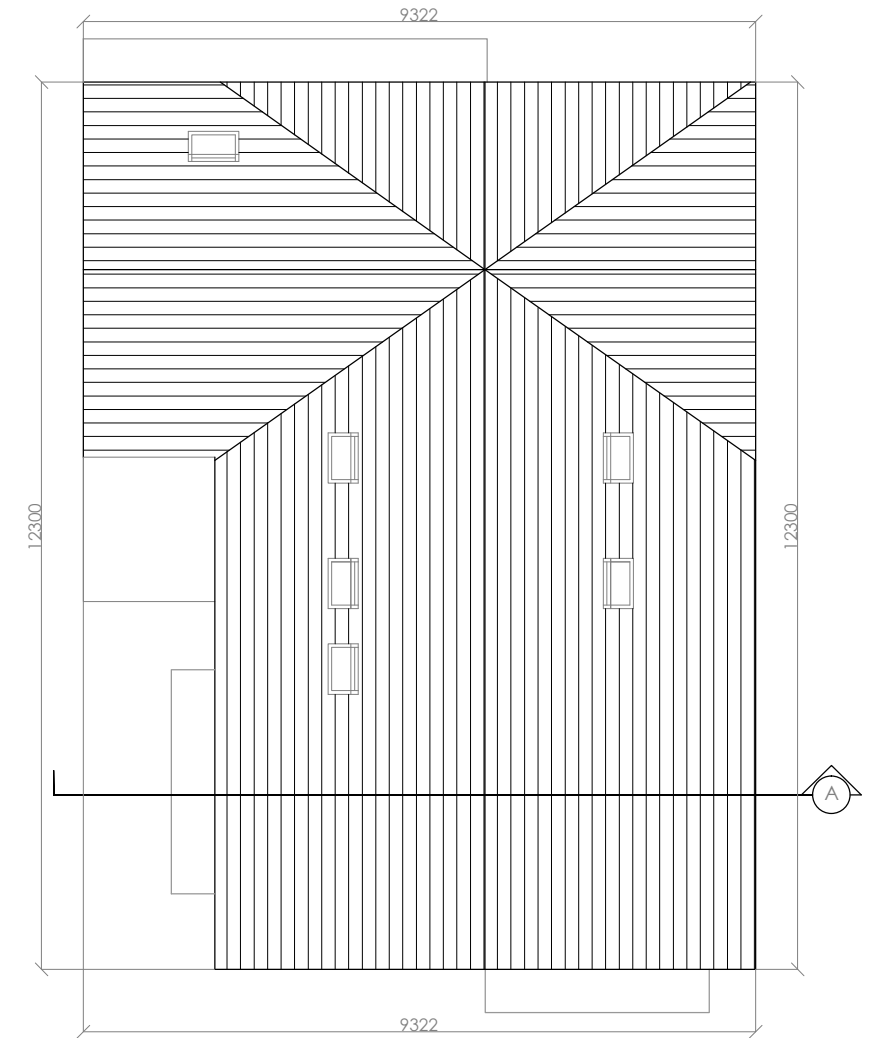

PROPOSED ROOF PLAN  
 SCALE 1:100



**bba** architecture

SUITE 3, EDEN GATE CENTRE, DELGANY, Co. WICKLOW  
 TEL: 2876949 / 2876950, FAX: 2873521 E MAIL: info@bba.ie

CLIENT: Mr. Derrick McGovern

PROJECT: Residential development at Little Orchard, Delgany, Co. Wicklow.

DRAWING No.: Mc092-PL-017

DRAWING TITLE: Proposed Plans - House Type C

REV. No.

NOTES:

DRAWN BY: KB	APPROVED BY: MB	DATE: Nov 2016	SCALE: 1:100
-----------------	--------------------	-------------------	-----------------