


HOUSE TYPE B


TITLE COPYRIGHT AND RIGHT TO USE THIS DOCUMENT RESERVED BY
bba architecture
 THIS DRAWING HAS BEEN PRODUCED FOR PLANNING PURPOSES ONLY
 AND SHALL BE USED FOR NO OTHER PURPOSE

DO NOT SCALE OFF THIS DRAWING. ALL DIMENSIONS TO BE VERIFIED ON SITE
 BY MAIN CONTRACTOR BEFORE THE COMMENCEMENT OF ANY SHOP
 DRAWINGS OR WORK WHATSOEVER.
 REPORT ALL DISCREPANCIES TO ARCHITECT IMMEDIATELY.
 THIS DRAWING IS TO BE READ WITH ALL RELATED ARCHITECTS AND ENGINEERS
 DRAWINGS AND OTHER RELEVANT INFORMATION


SPECIFICATION:
HOUSE TYPE B - SITE No : 5
 GROUND FLOOR = 74.1 sqm
 FIRST FLOOR = 60.4 sqm
 TOTAL AREA = 134.5 sqm

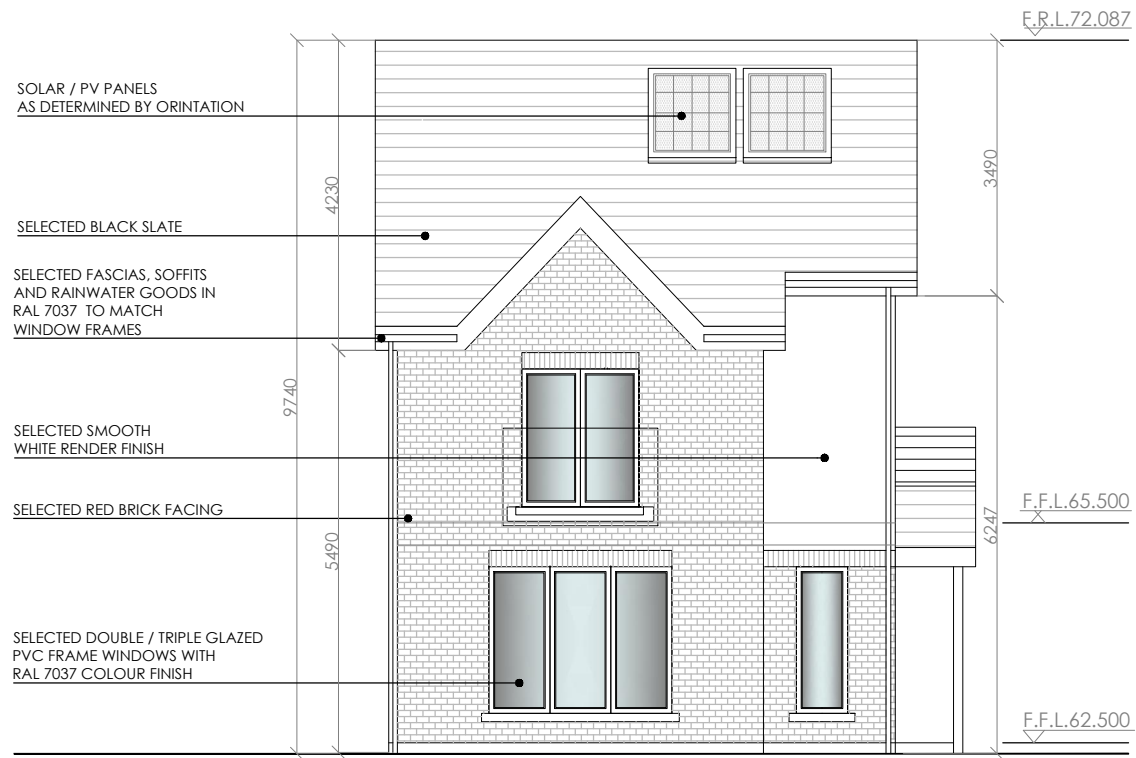


PROPOSED NORTH FACING / FRONT ELEVATION
 SCALE 1:100

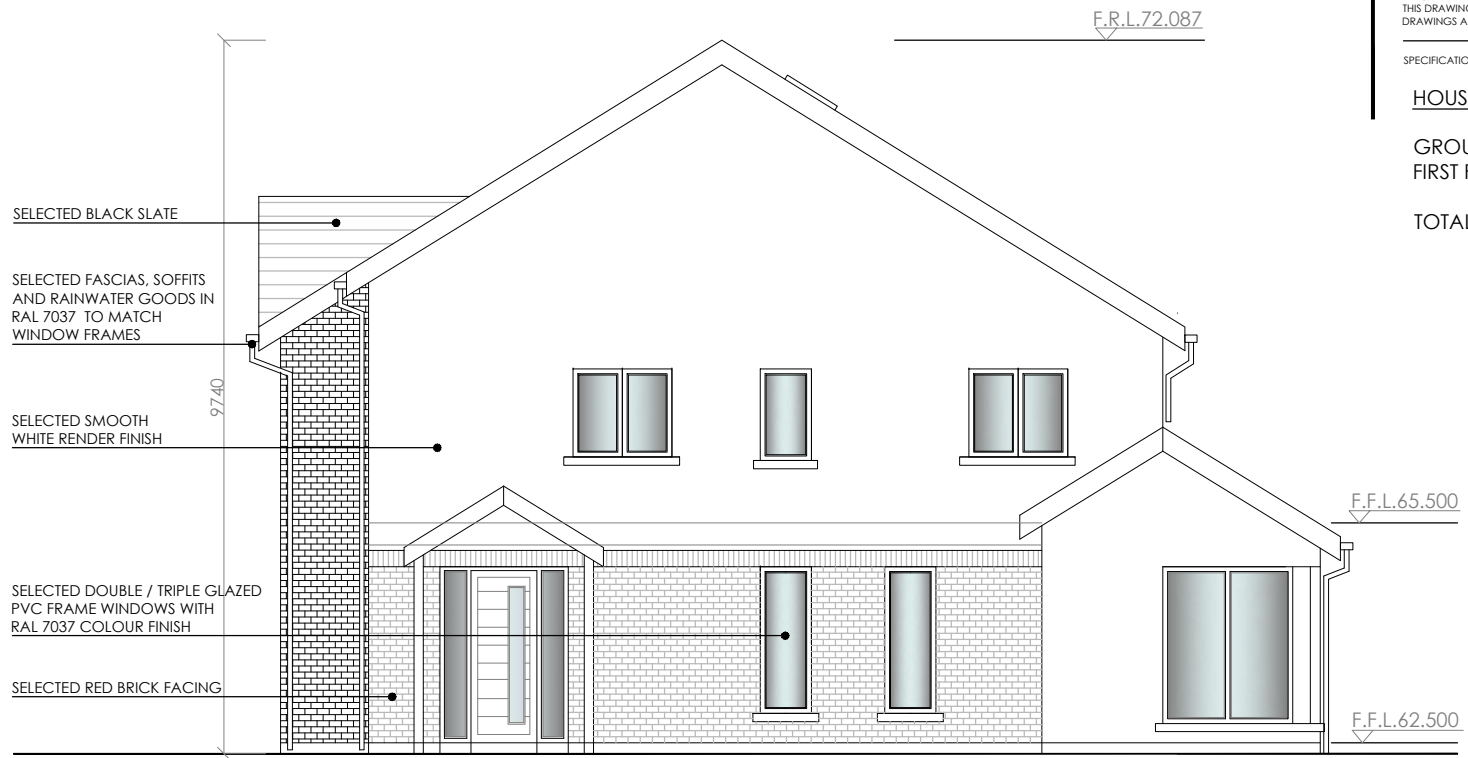

PROPOSED WEST FACING / SIDE ELEVATION
 SCALE 1:100

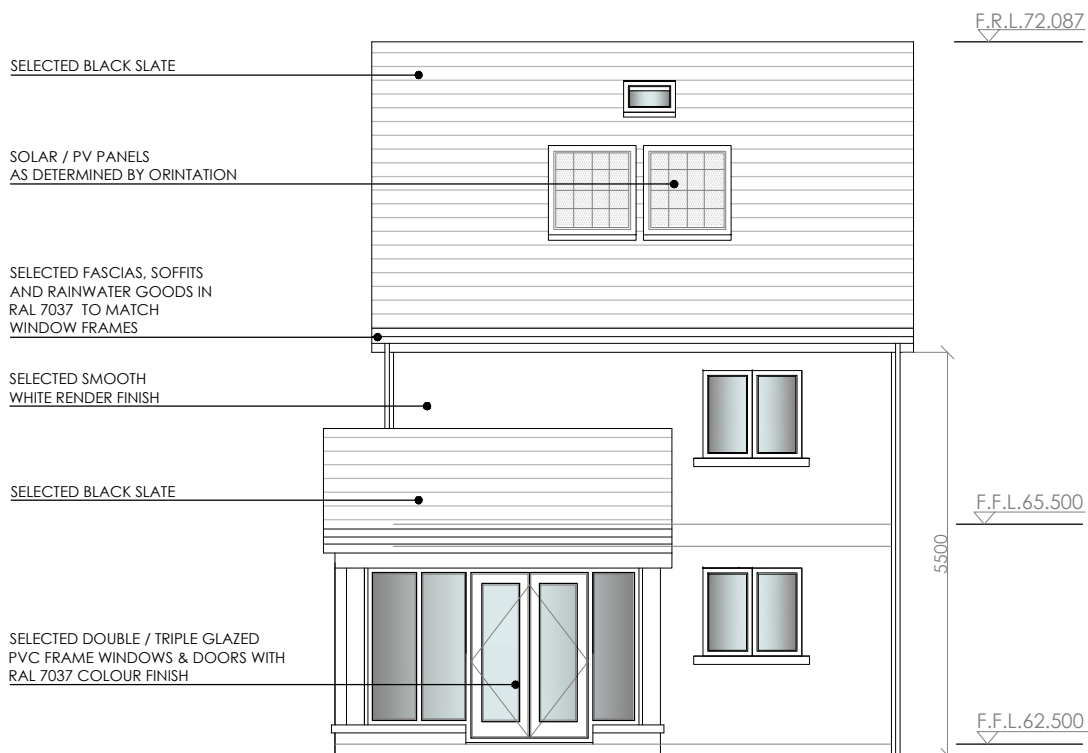

PROPOSED SOUTH FACING / REAR ELEVATION
 SCALE 1:100

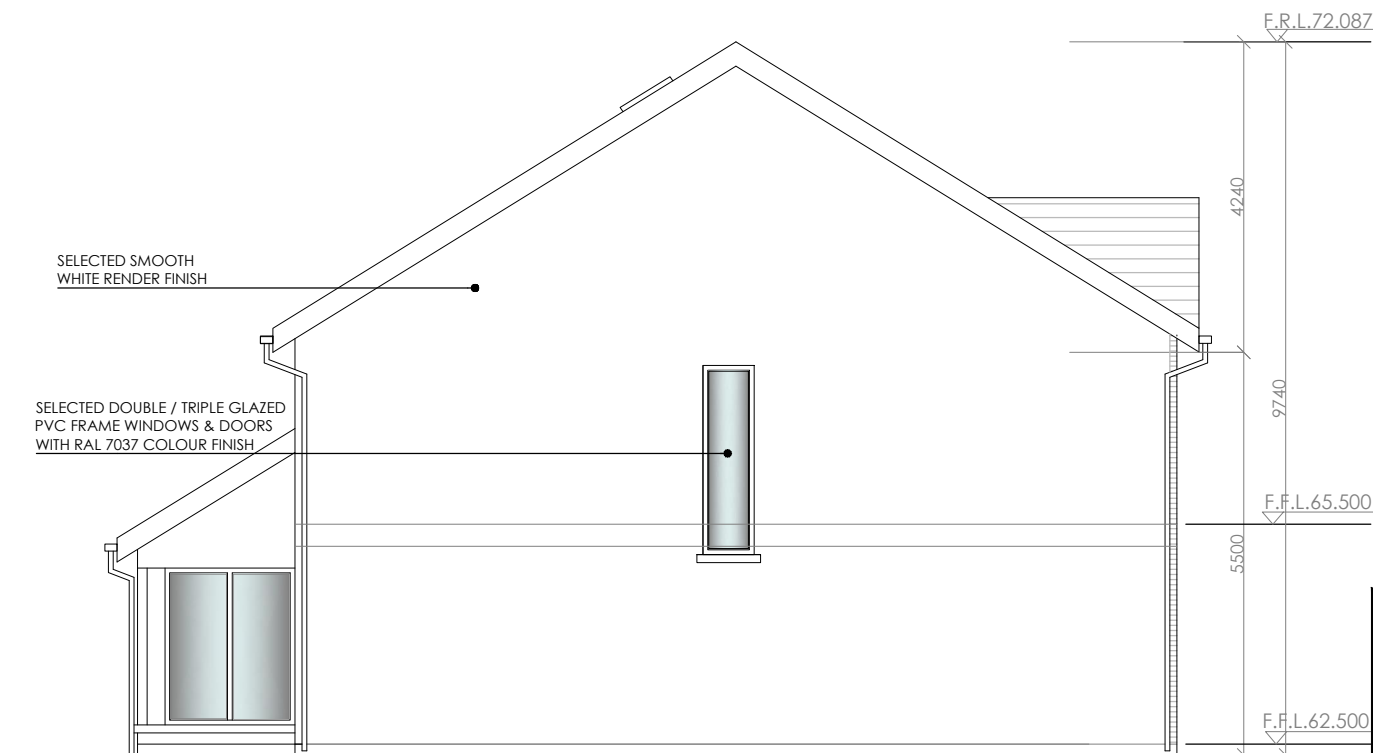

PROPOSED EAST FACING / SIDE ELEVATION
 SCALE 1:100

bba architecture

SUITE 3, EDEN GATE CENTRE, DELGANY, Co. WICKLOW
 TEL: 2876949 / 2876950, FAX: 2873521 E MAIL: info@bba.ie
 CLIENT: Mr. Derrick McGovern
 PROJECT: Residential development at Little Orchard, Delgany, Co. Wicklow.
 DRAWING No.: Mc092-PL-015
 DRAWING TITLE: Proposed Elevations - House Type B. REV. No. -

DRAWN BY: KB	APPROVED BY: MB	DATE: Nov 2016	SCALE: 1:100
-----------------	--------------------	-------------------	-----------------