




Front Elevation - North

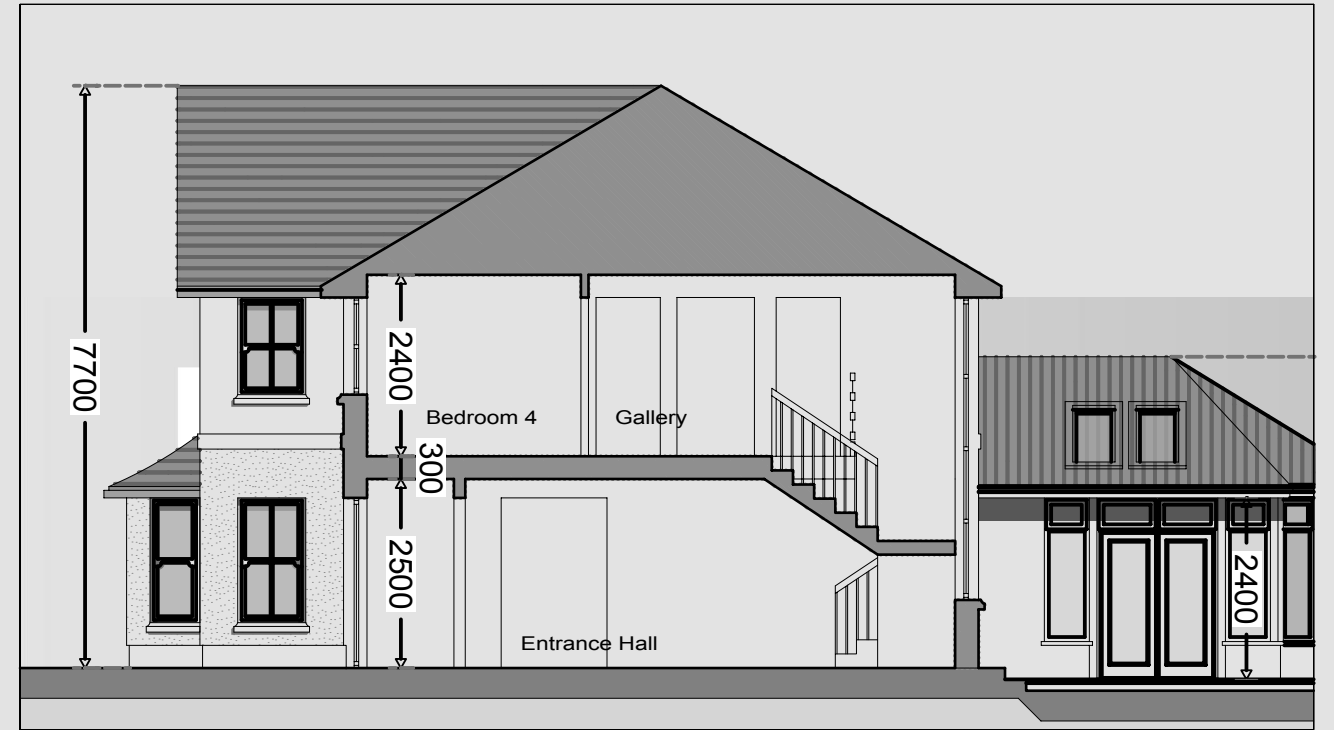

Cross Section



Side Elevation - East

**Walls:**

plaster painted render finish  
plaster painted plinth

**Windows:**

selected timber / PVC windows  
double glazed PVC / timber  
windows and patio doors  
hardwood entrance door  
to later detail

**Roof:**

blue/black selected slate  
PVC fascia and soffit  
in selected colour

**Misc:**

decorative clay chimney pots

**PROPOSED HOUSING  
AT BALLINROAD  
DUNGARVAN  
CO. WATERFORD**

House No.2  
Front, Side Elevation and Cross Section  
scale 1:100  
drawing no: PL.008

**OHS Design**  
Broomfield, Midleton,  
Co. Cork

19.07.2010

This drawing is to be used  
for planning permission purposes only  
Planning Ref. No.