




Front Elevation - East

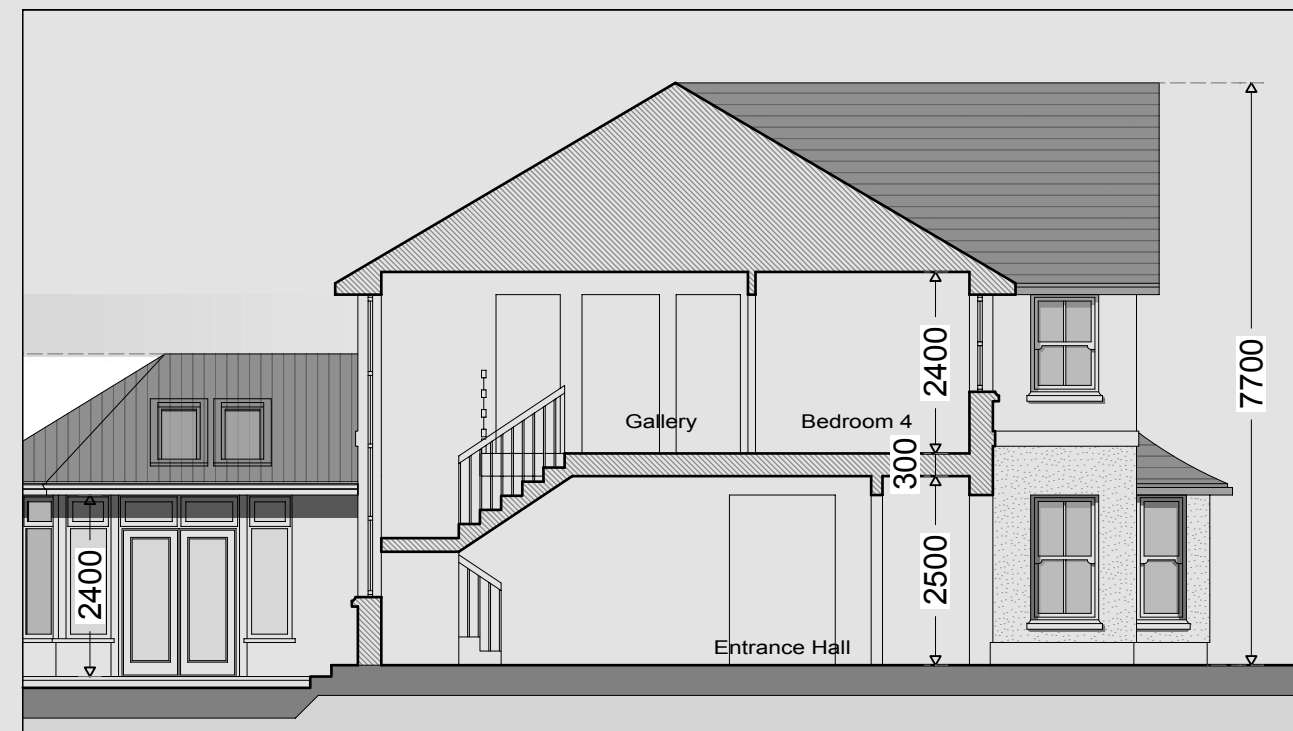

Cross Section



Side Elevation - North

Walls:

plaster painted render finish
plaster painted plinth

Windows:

selected timber / PVC windows
double glazed PVC / timber
windows and patio doors
hardwood entrance door
to later detail

Roof:

blue/black selected slate
PVC fascia and soffit
in selected colour

Misc:

decorative clay chimney pots

PROPOSED HOUSING AT BALLINROAD DUNGARVAN CO. WATERFORD

House Type 4
Front, Side Elevation and Cross Section
scale 1:100
drawing no: PL.017

OHS Design
Broomfield, Middleton,
Co. Cork

19.07.2010

This drawing is to be used
for planning permission purposes only
Planning Ref. No.