



ground floor plan  
scale 1:100

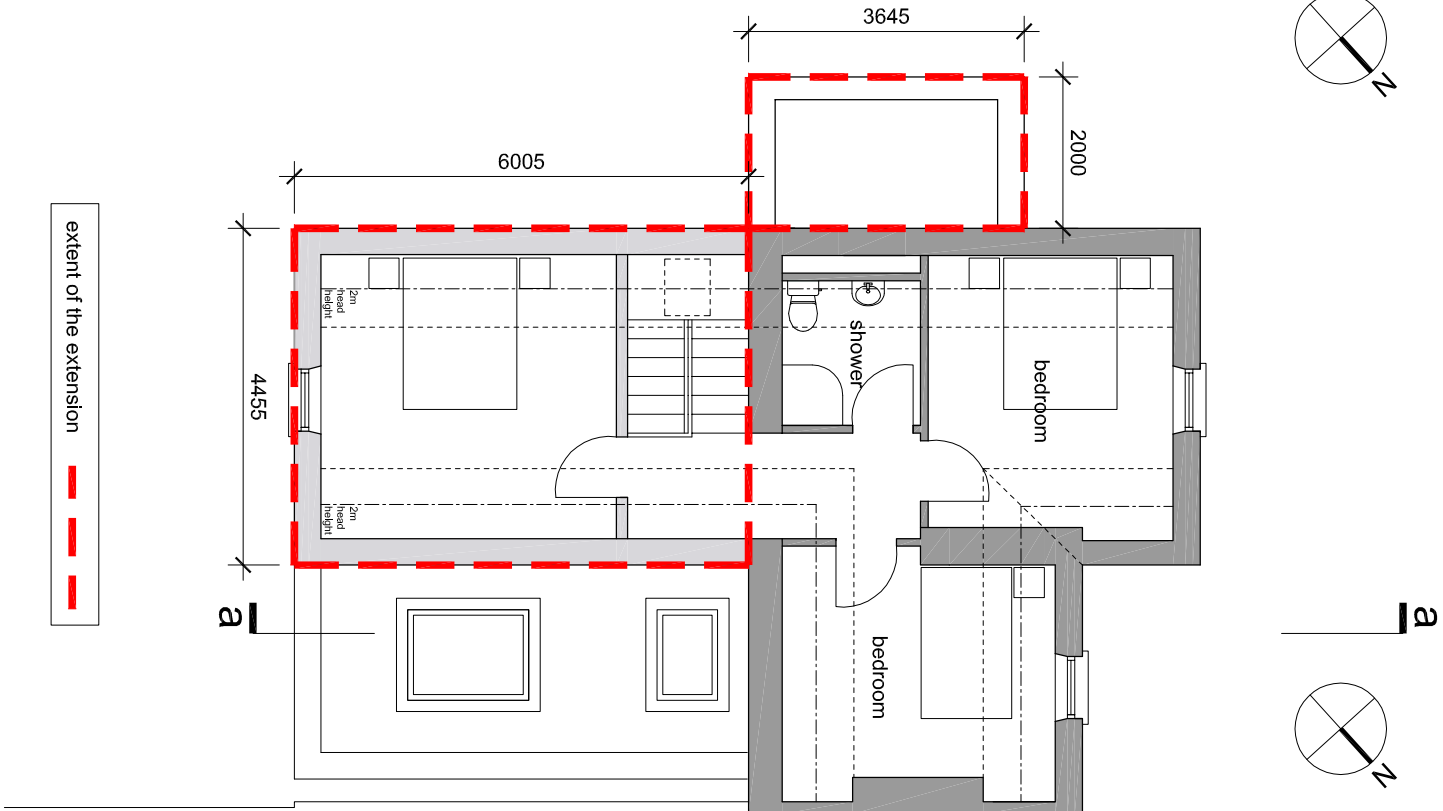

first floor plan  
scale 1:100

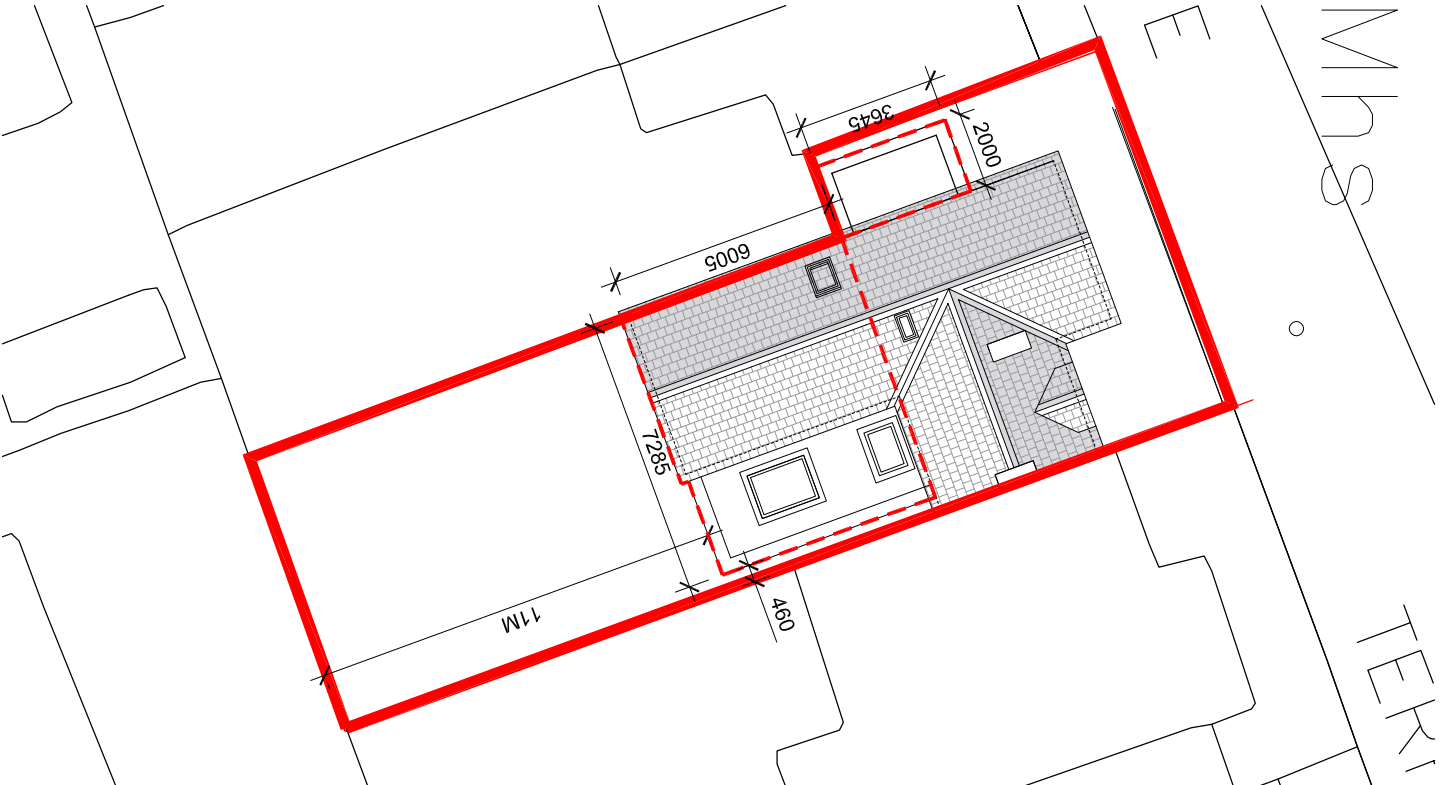

site layout  
scale 1:200

# planning drawing only

no 8 grange terrace . grange road . co.cork

cook architects			
CAREY HOUSE . 5 ALBERT STREET . CORK			
T +353 (0)21 4311 260		F -	
E paul@cookarchitects.ie		W www.cookarchitects.ie	
Client	Demot Costello	Date	Mar '16
Project	Grange Terrace	Scale	varies@A3
Drg Title	Proposed Floor Plans / Site layout	Drg No	1617 - 200A
To be read with relevant Consultants Drawings			
Do Not Scale - Use Figured Dimensions Only - Check Dimensions on site			
Notify Architects of Any Discrepancies			
Copyright Reserved ©cook architects			