


front elevation

scale 1: 100

side elevation


scale 1: 100

material key	
a.	natural slate
b.	replacement double glazed windows
c.	paintred render finish
d.	new double glazed windows

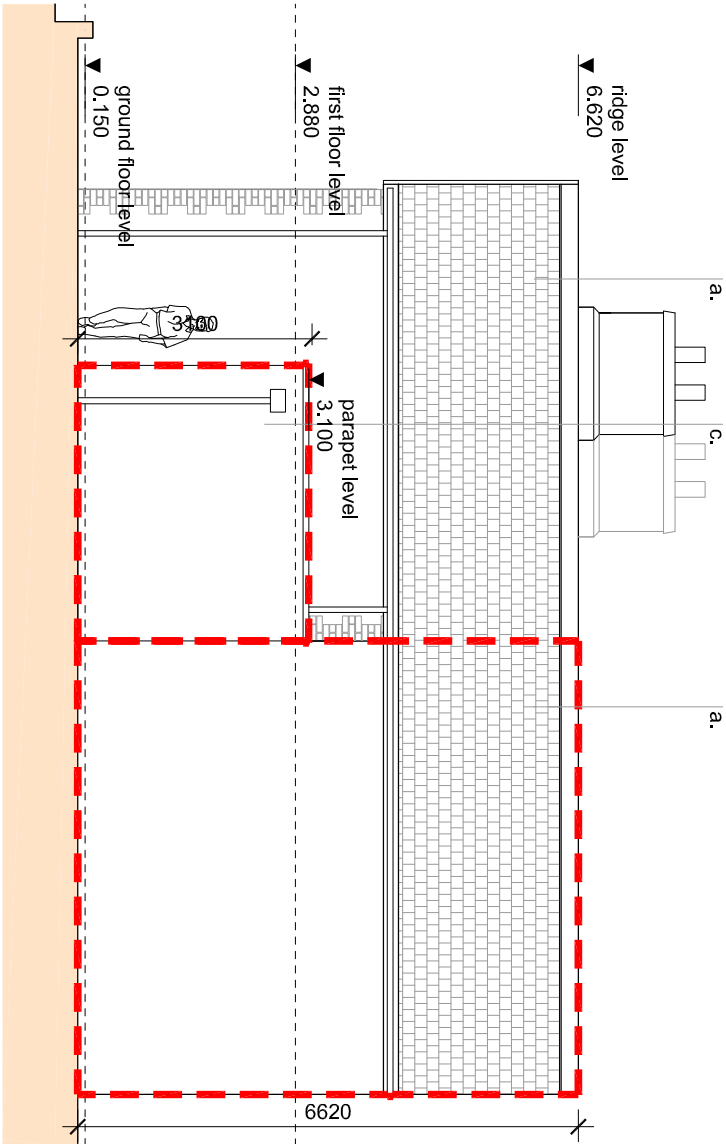

section a-a

scale 1: 100

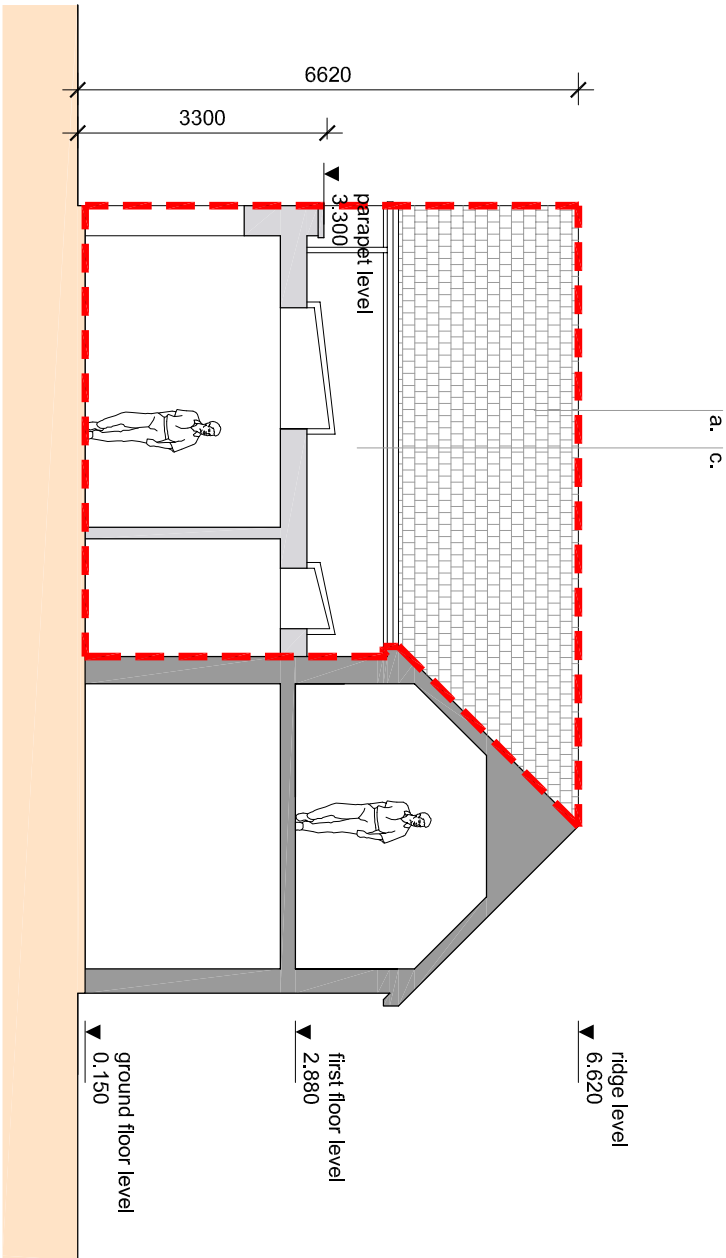

section a-a

scale 1: 100

cook architects

CAREY HOUSE - 5 ALBERT STREET CORK

T +353 (0)21 4311 260  
F -  
E paul@cookarchitects.ie  
W www.cookarchitects.ie

Client	Demot Costello	Date	Mar'16	Scale	1:100@A3
Project	Grange Terrace				
Drg Title	Proposed elevations	Drg No	1617 - 400A		

To be read with relevant Consultants Drawings  
Do Not Scale - Use Figured Dimensions Only - Check Dimensions on site

Notifi Architects of Any Discrepancies  
Copyright Reserved ©cook architects

planning drawing only

no 8 grange terrace . grange road . co.cork