



North Elevation Sc. 1:100

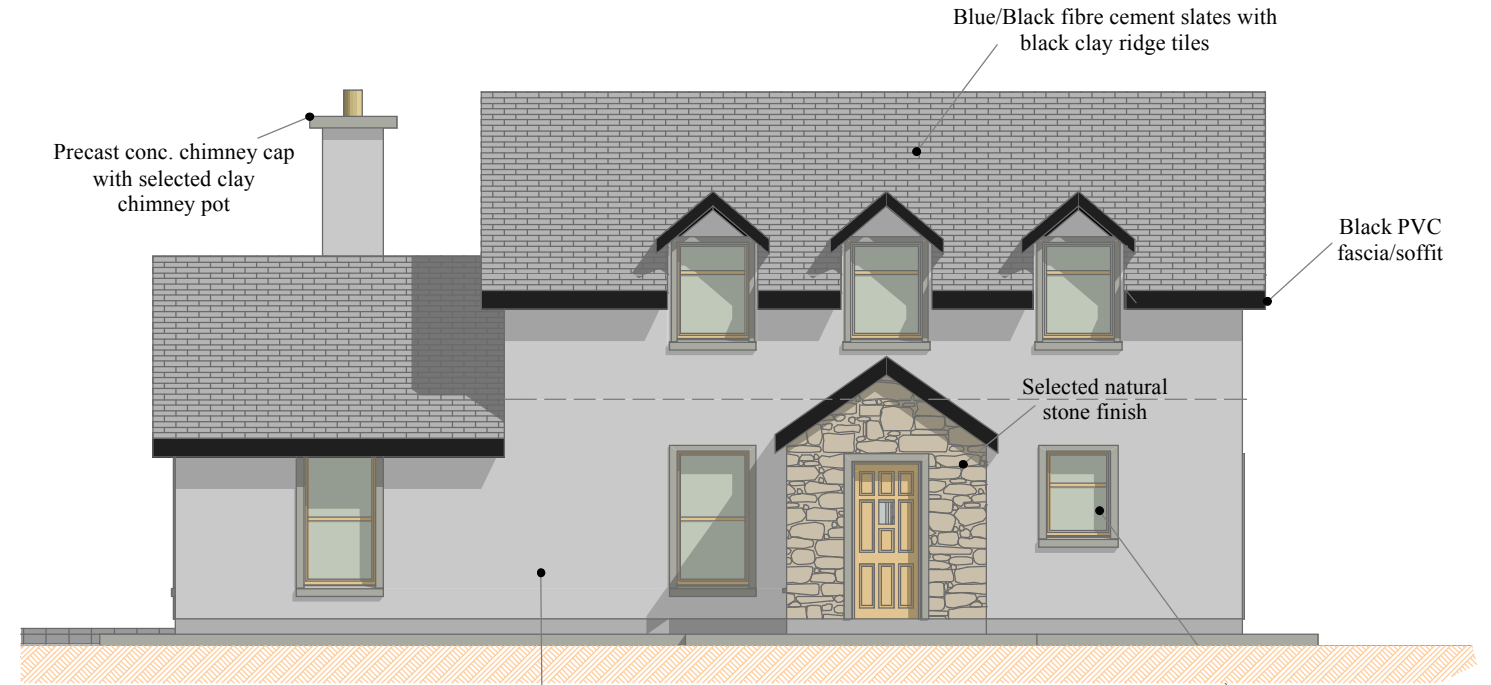

East Elevation Sc. 1:100



West Elevation Sc. 1:100

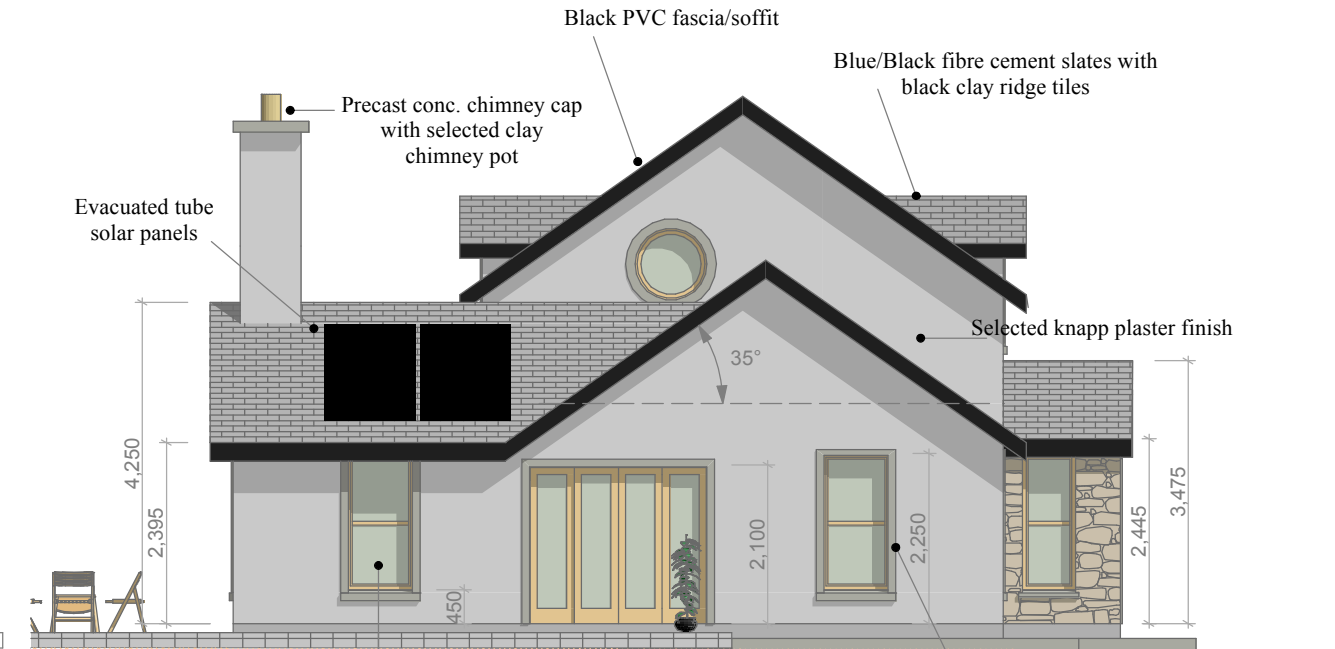

South Elevation Sc. 1:100

Planning

Drawn : V.Murray
Date : 20 July 2015
Scale : 1:100-A3
Checked :V. Murray
Drg No. : 4
Rev :

Proposed Holiday Home at Ballinacourty,
Dungarvan, Co. Waterford for Mary Tobin

Vincent Murray
Architectural Designs
Ballythomas, Rathgormack,
Carrick-on-Suir, Co. Waterford.
Tel : 051-646841 Mob. 087-9969403
email : vinnymhome@eircom.net
web: www.vincentmurray.ie