

SITE LOCATION  
SCALE 1:1000

Ordnance Survey Ireland Licence No. AR 0118819  
© Ordnance Survey Ireland/Government of Ireland



Ordnance Survey Ireland (OSi)

Data Source / Reference:

KE018  
Revision Date =  
Survey Date =  
Levelled Date = 31-Dec-1912


KE023  
Revision Date =  
Survey Date = 31-Dec-1941  
Levelled Date = 31-Dec-1942

9900-13  
Revision Date =  
Survey Date =  
Levelled Date = 01-Jan-2001

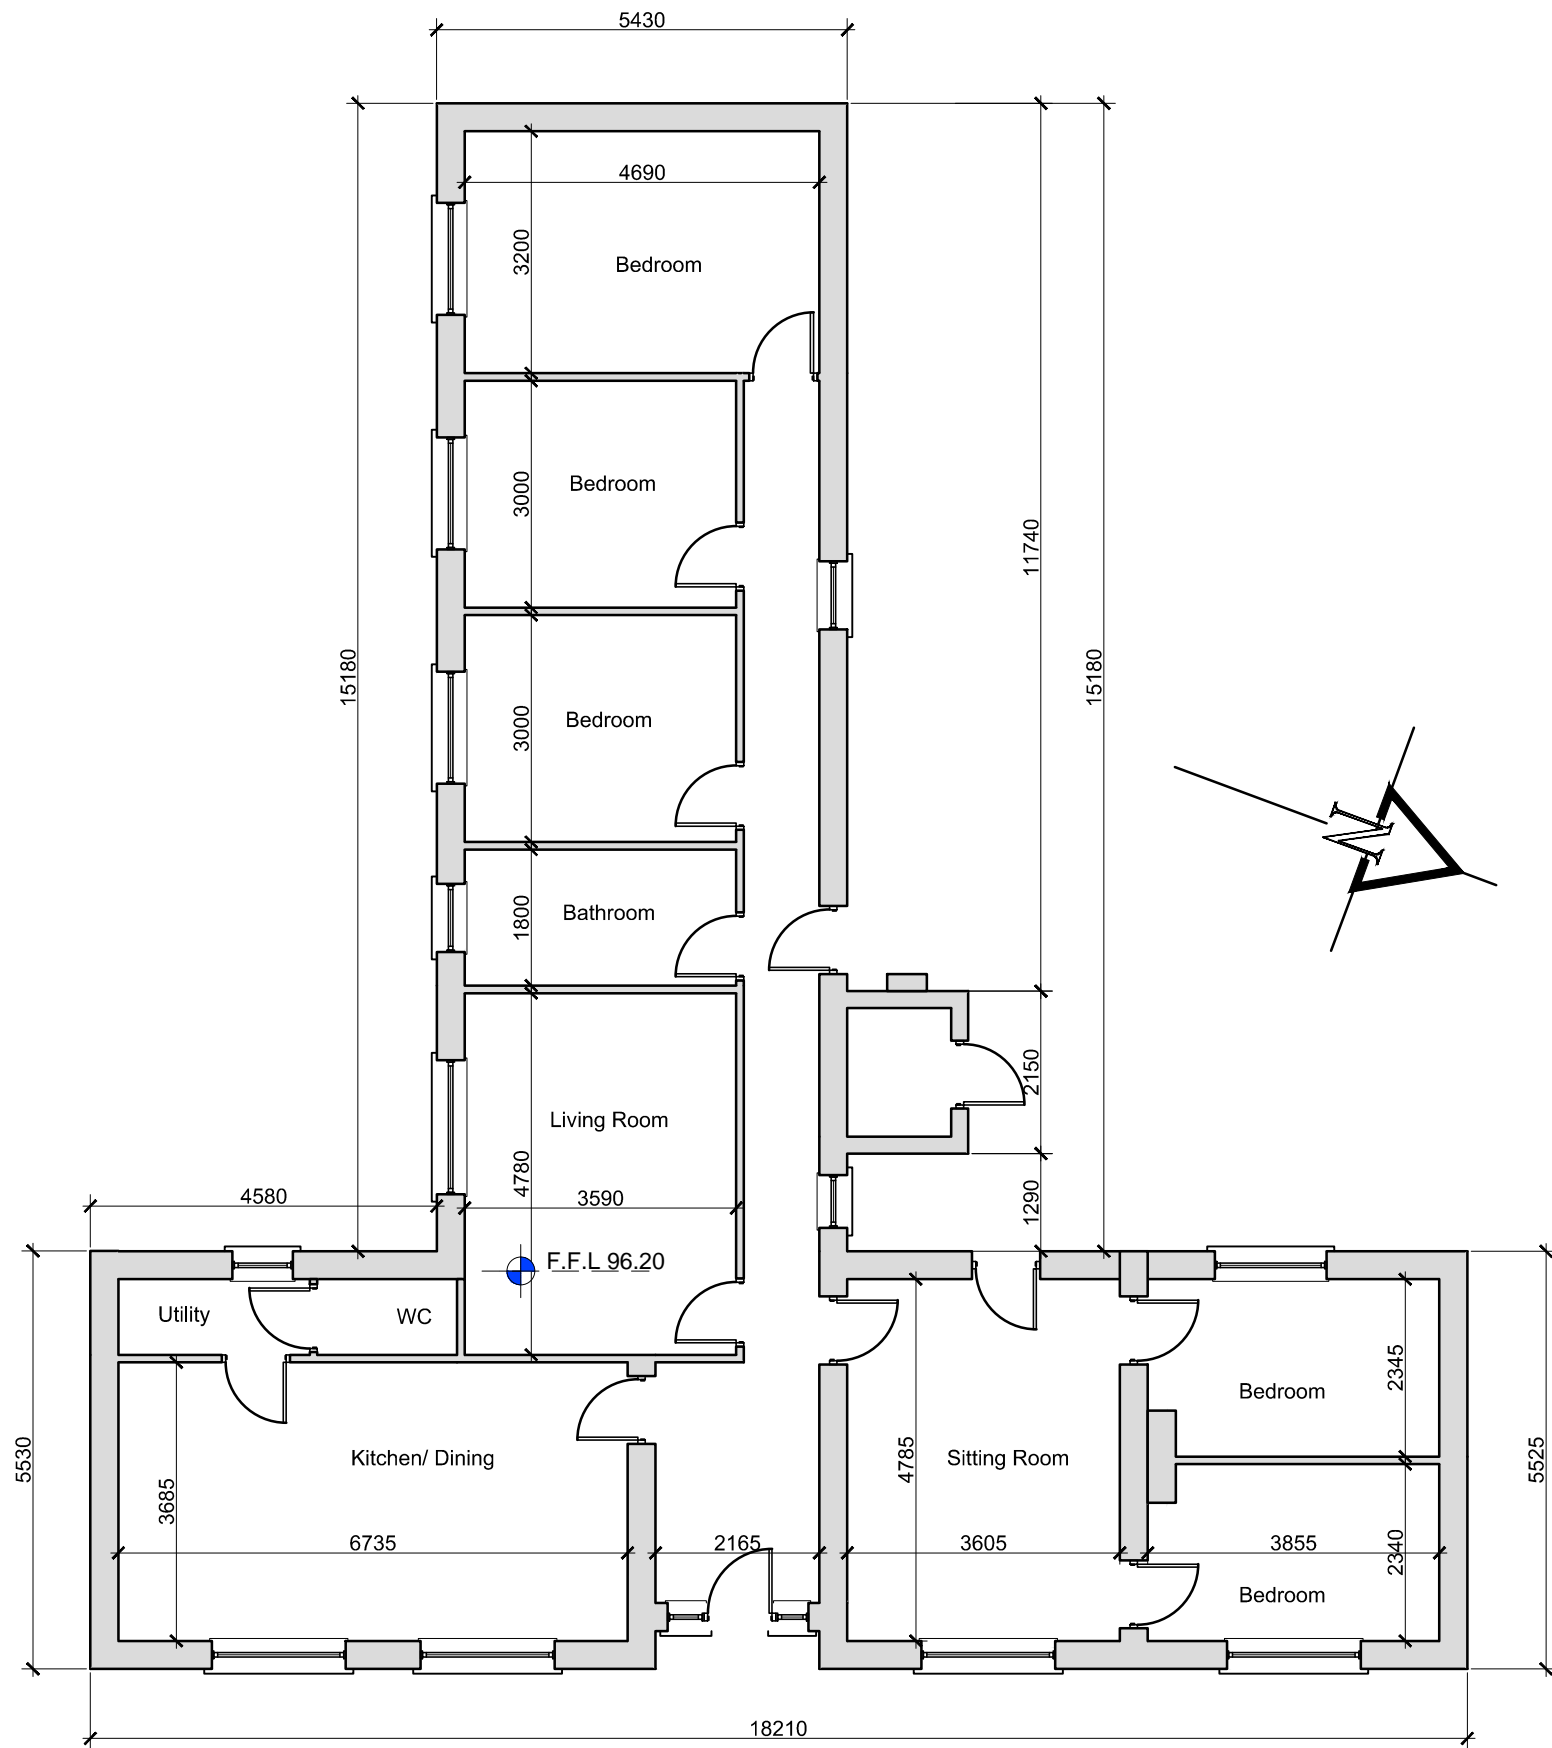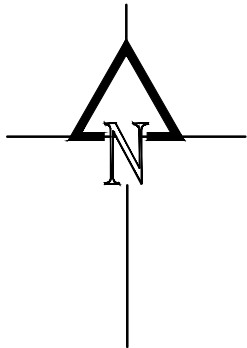


GROUND FLOOR PLAN  
SCALE 1:100


FLOOR AREAS: EXISTING DWELLING:  
(TO BE DEMOLISHED)  
GROUND FLOOR PLAN- 154sq.m  
TOTAL - 154sq.m (1657sq.ft)

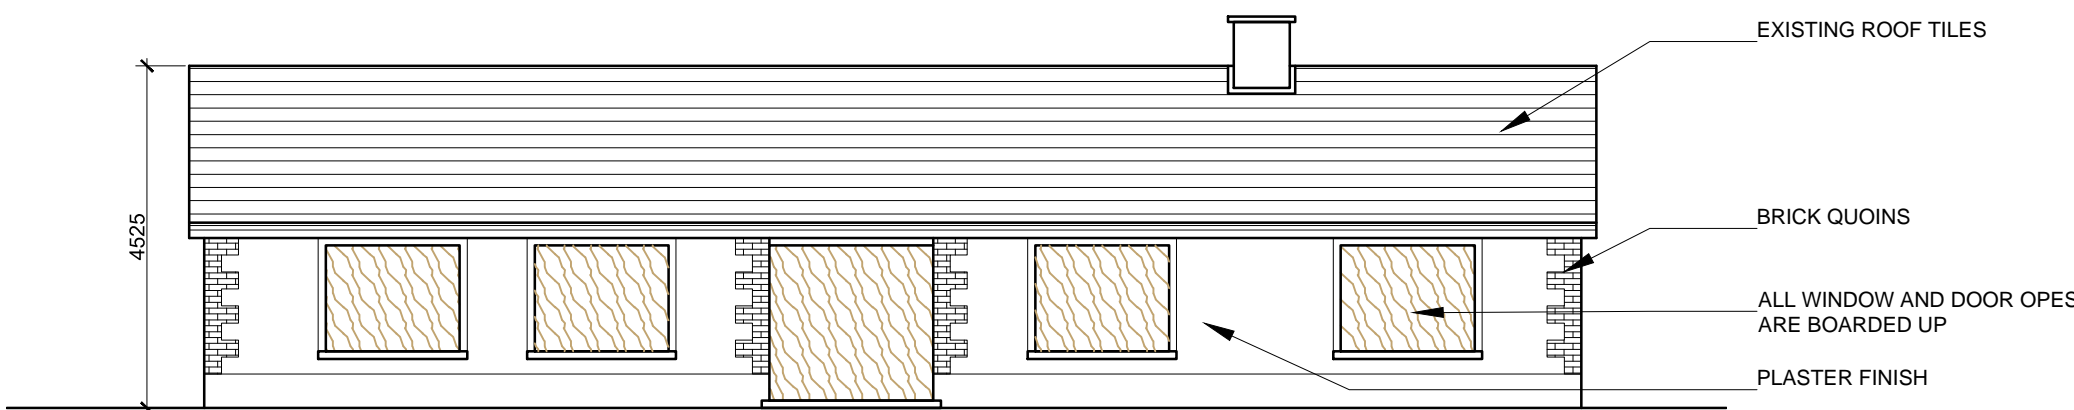


EXISTING FRONT ELEVATION  
SCALE 1:100

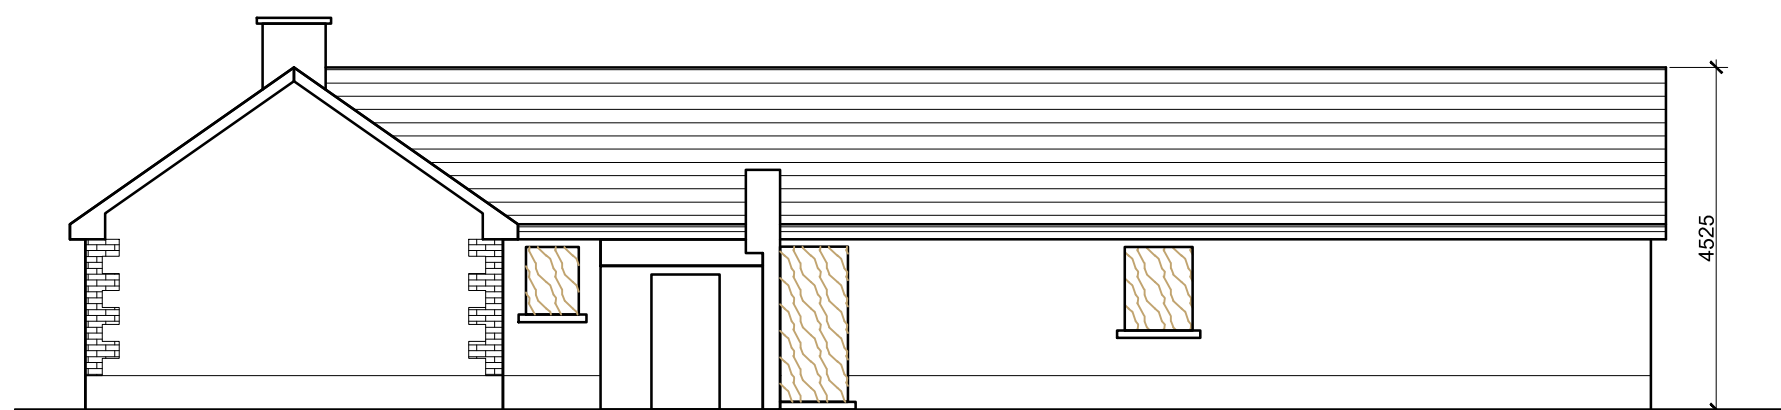

EXISTING SIDE ELEVATION  
SCALE 1:100

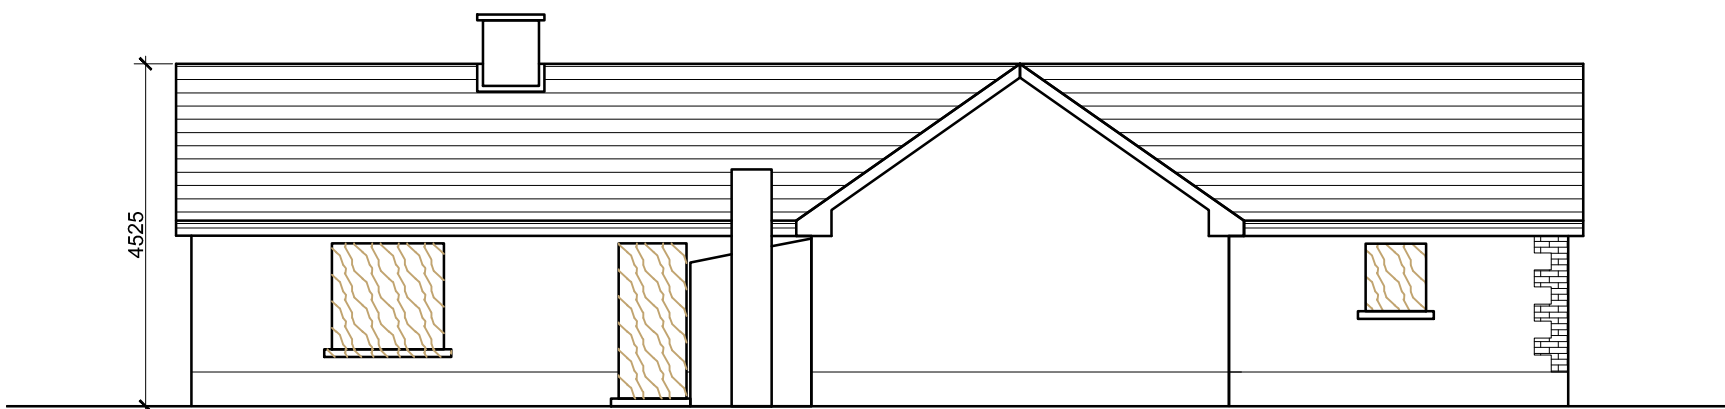

EXISTING REAR ELEVATION  
SCALE 1:100

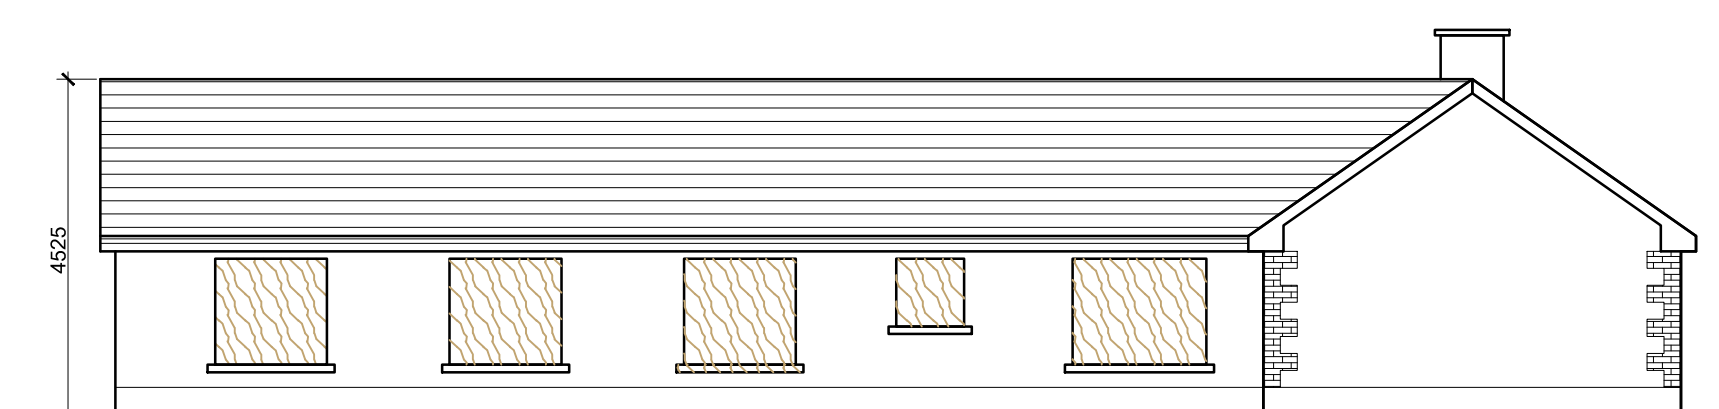

EXISTING SIDE ELEVATION  
SCALE 1:100