


Site outlined in RED
OSI licence no. AR000315

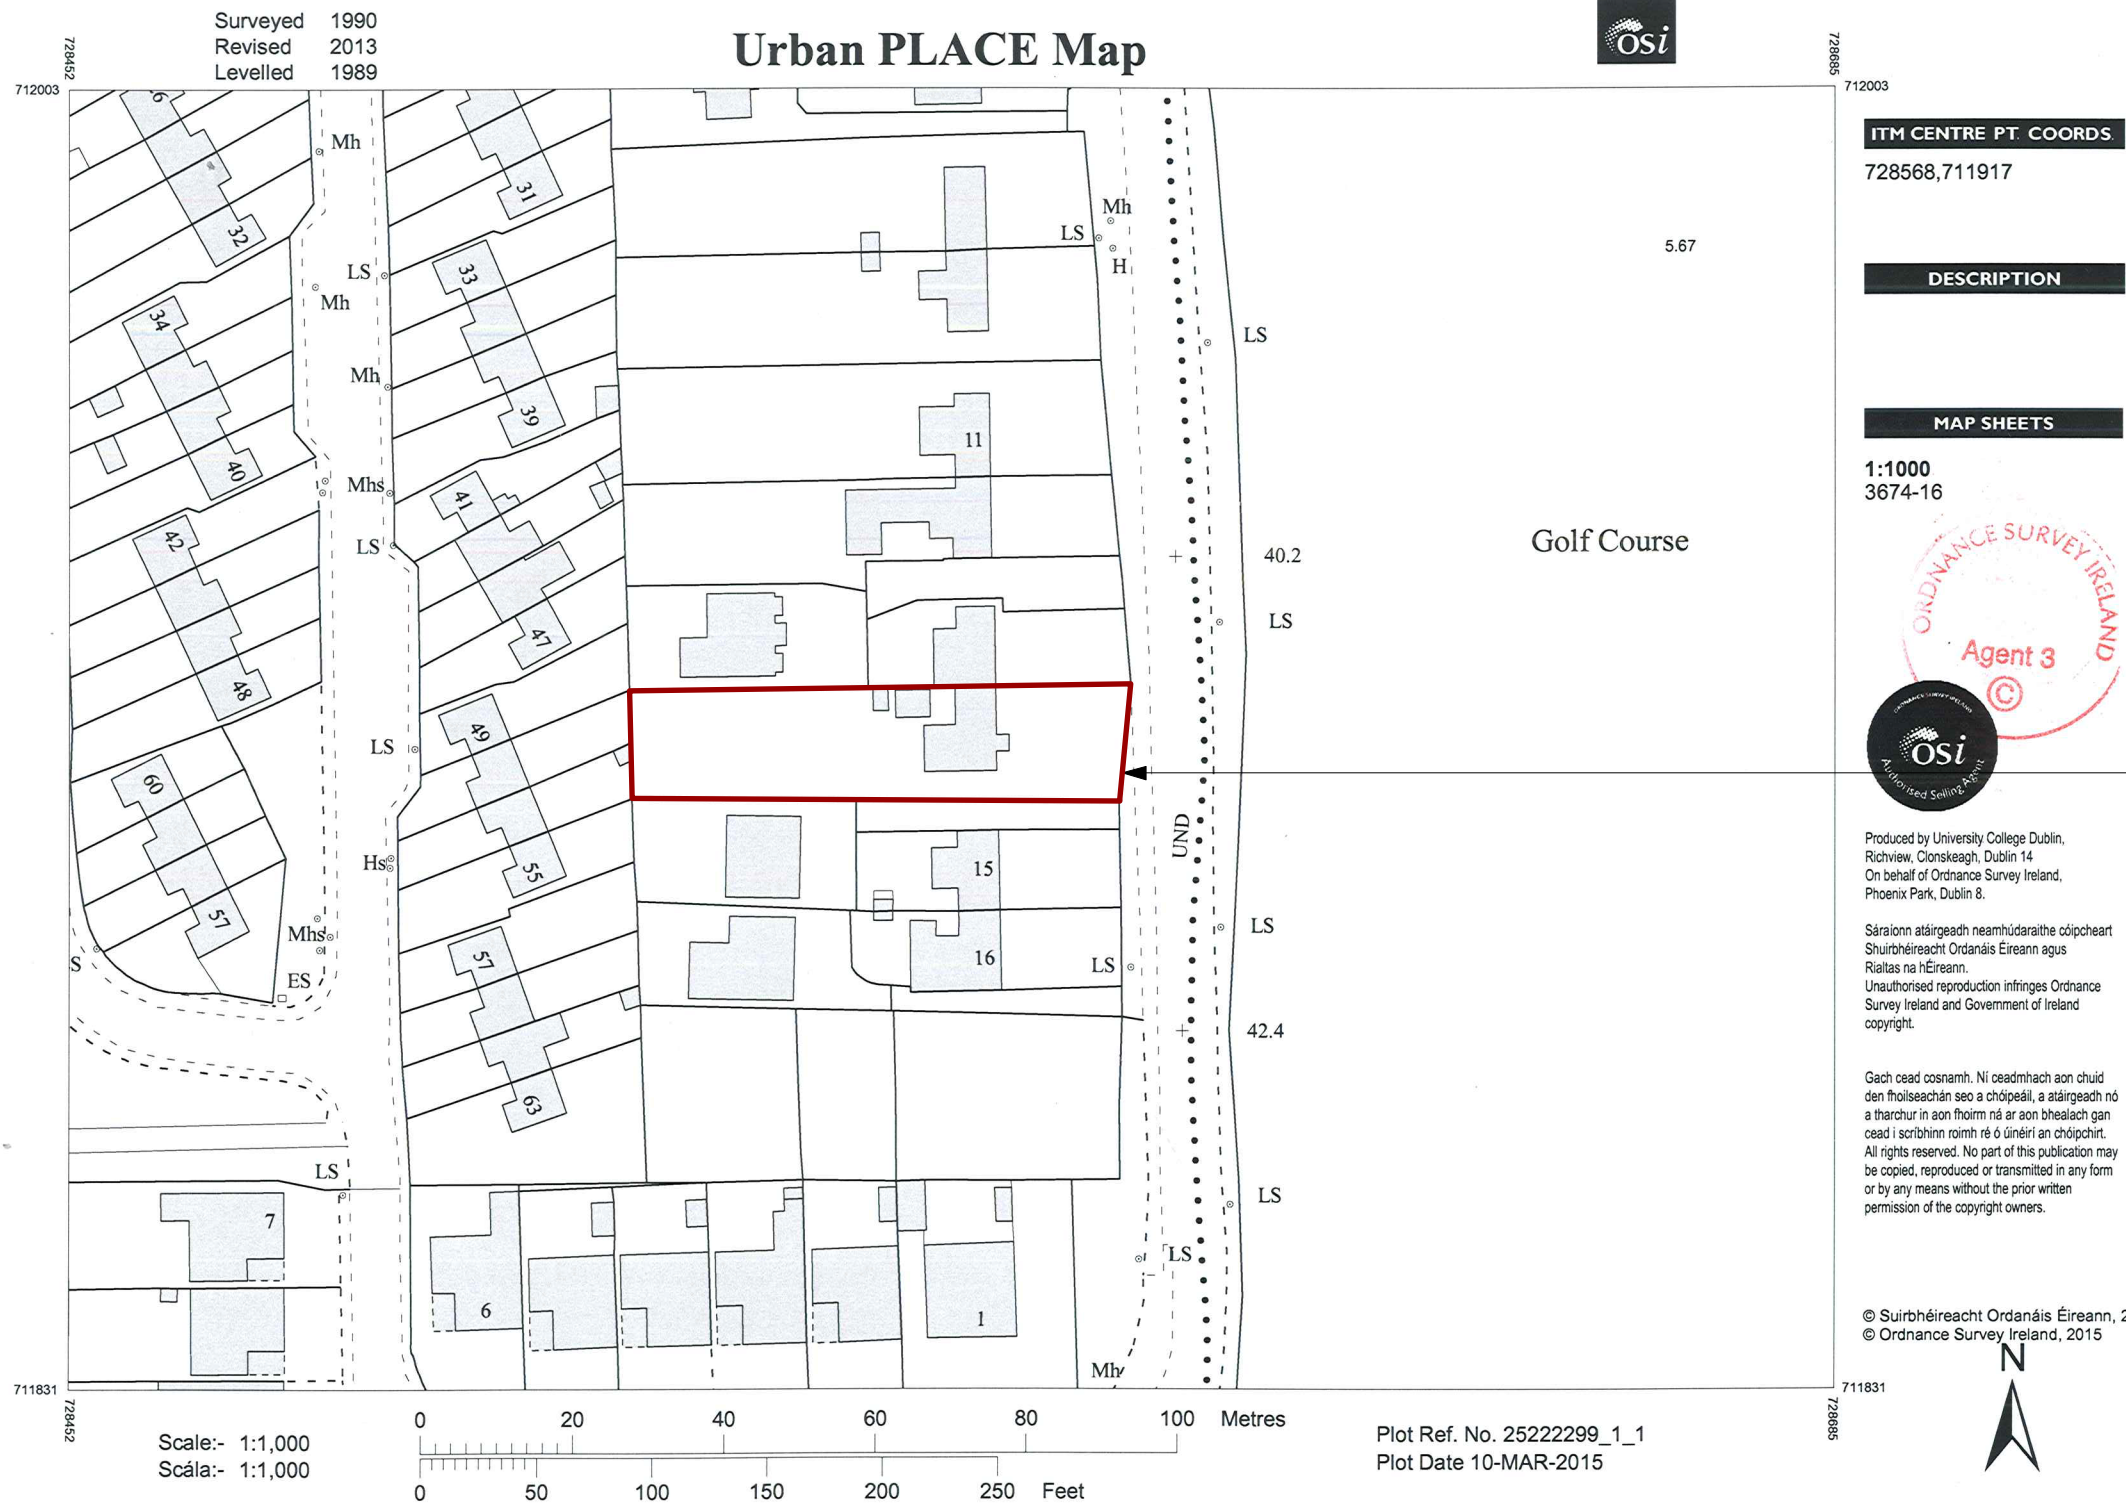

SITE IDENTIFICATION MAP



Client : Jennie Sutton & Daniel Geary
Project: 14 Lower Kindlestown, Greystones, Co. Wicklow
Job No.: 1456
Drawn by: Ronan Feeney
Project Title: New House and Associated Site Works

Rev:	Date:	Checked by:	Description:







No part of this drawing may be reproduced or transmitted in any form or stored in any retrieval system of any nature without the written permission of Buckley Partnership Architects as copyright holder except as agreed for use on the project for which the document was originally issued.




BUCKLEY PARTNERSHIP
2 Duncairn Terrace, Bray, Co. Wicklow, Ireland
Tel: (+353) 1 204 0800 Mail: info@bpa.ie
Drawing Title: Site Identification Map
Status: STAGE 2 - PLANNING APPLICATION

 
ARCHITECTS
Date: 24.03.2015
REV: S2/A
Scale: 1:1,000 @A3
DWG No: GA01

- . - . - . Existing Foul Water Sewer Line
- . - . - . Existing Surface Water Sewer Line
- . - . - . New Drainage

	Grass garden area		New blue/black roof slates to match adjacent buildings
	New permeable gravel finish		Zinc parapet to flat roof sections
	New hedge and boundary fence 1.8m in height		Existing Buildings

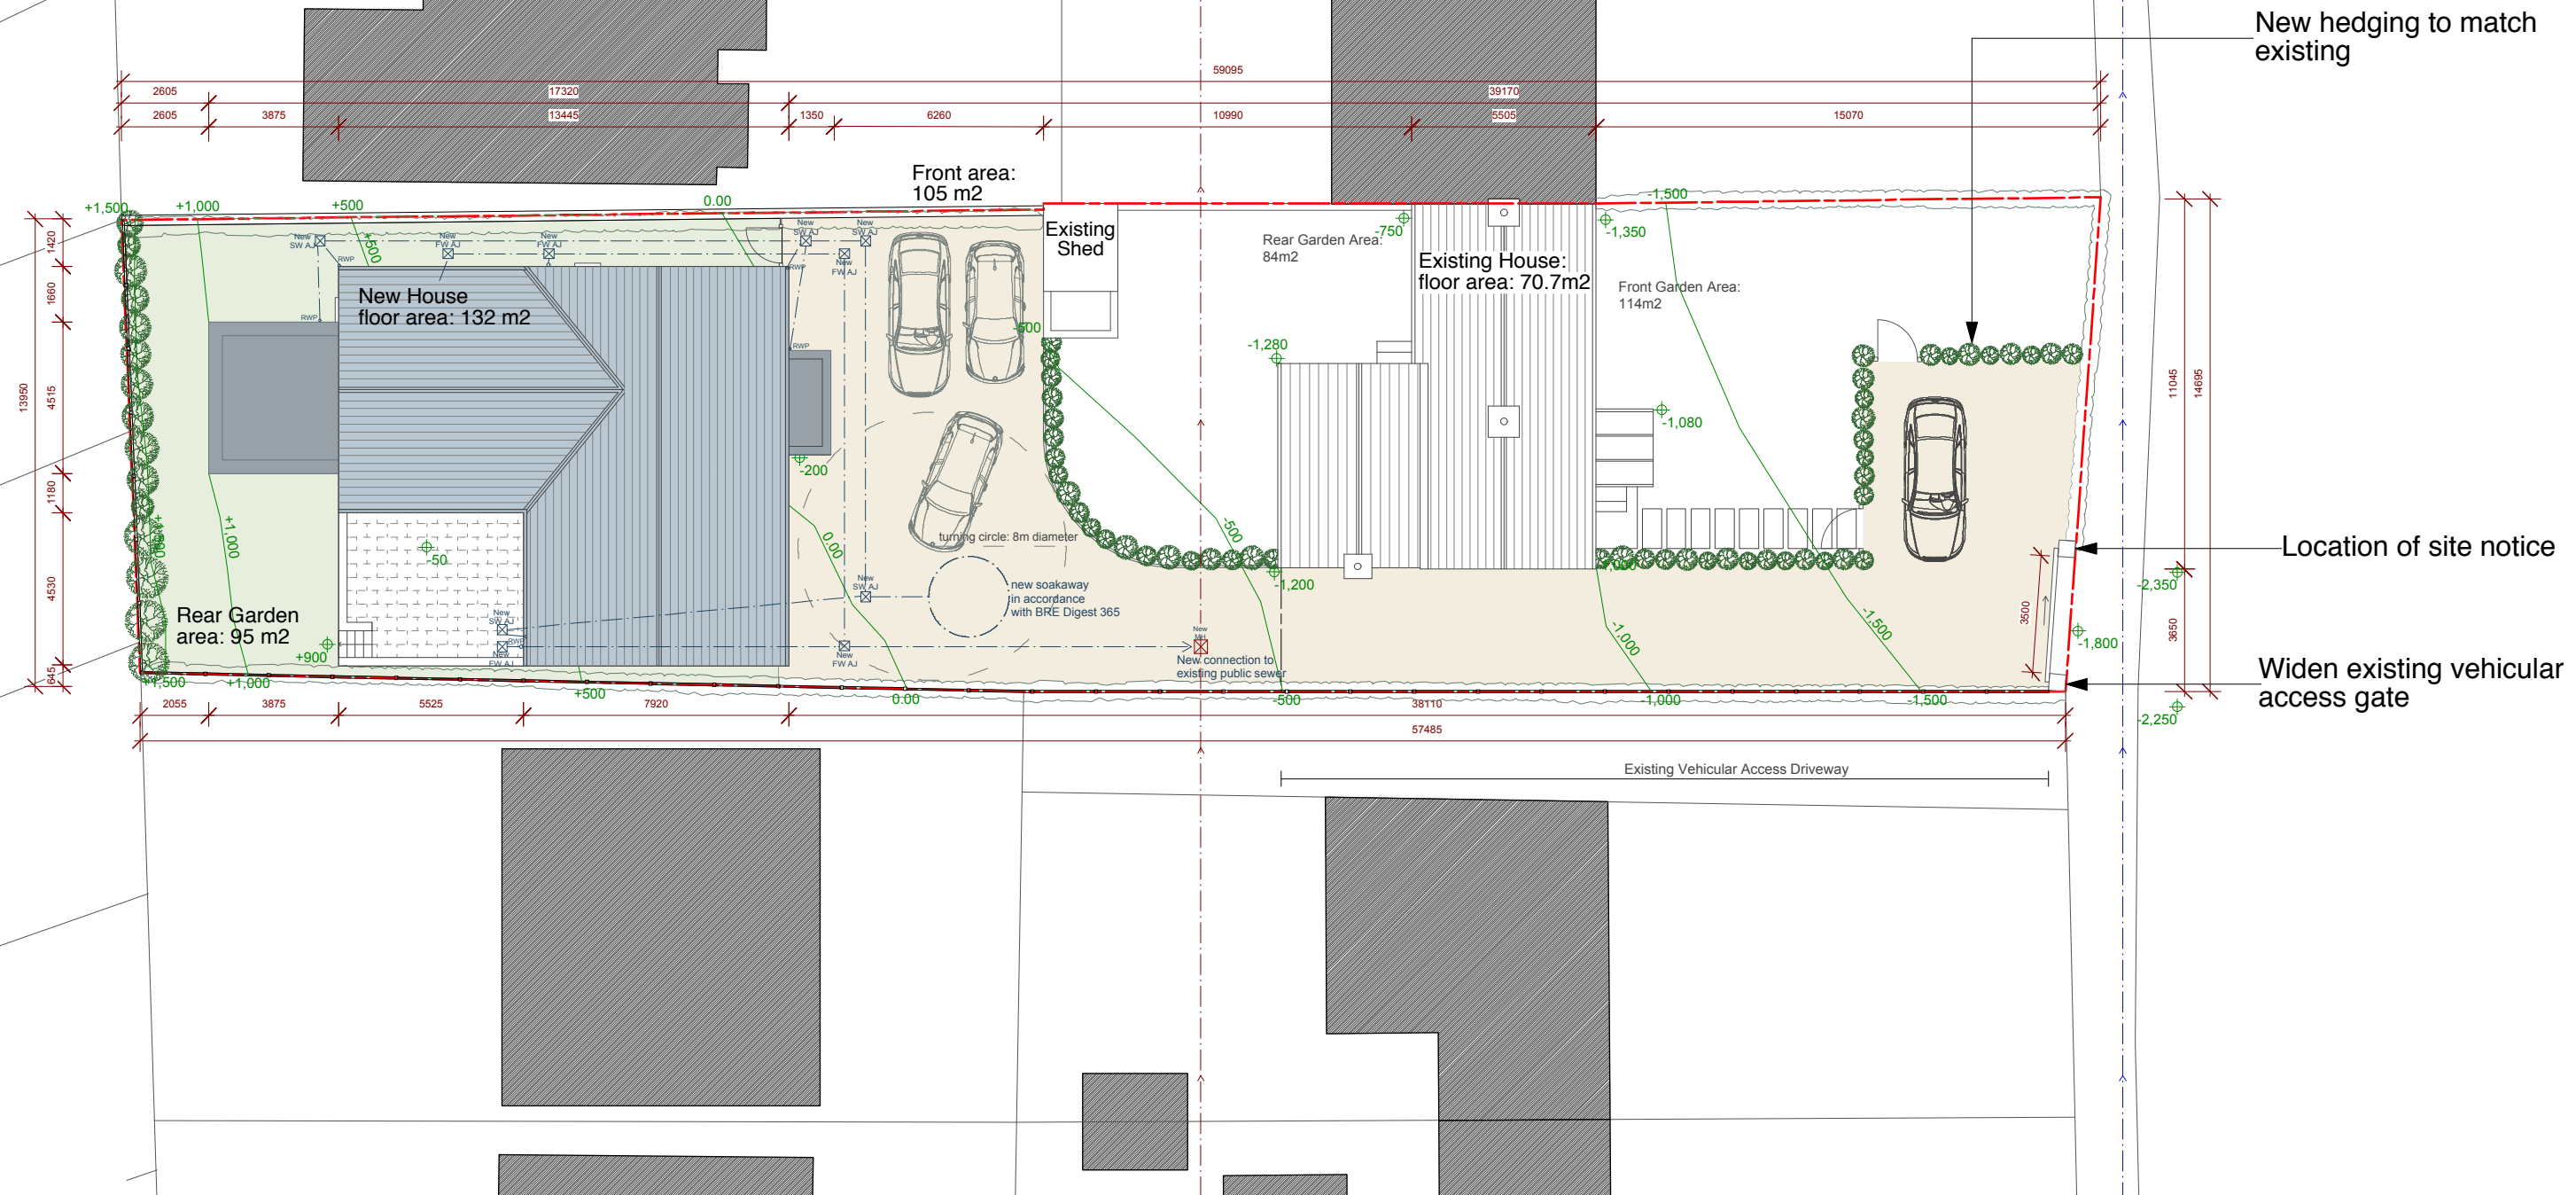

SITE LAYOUT PLAN

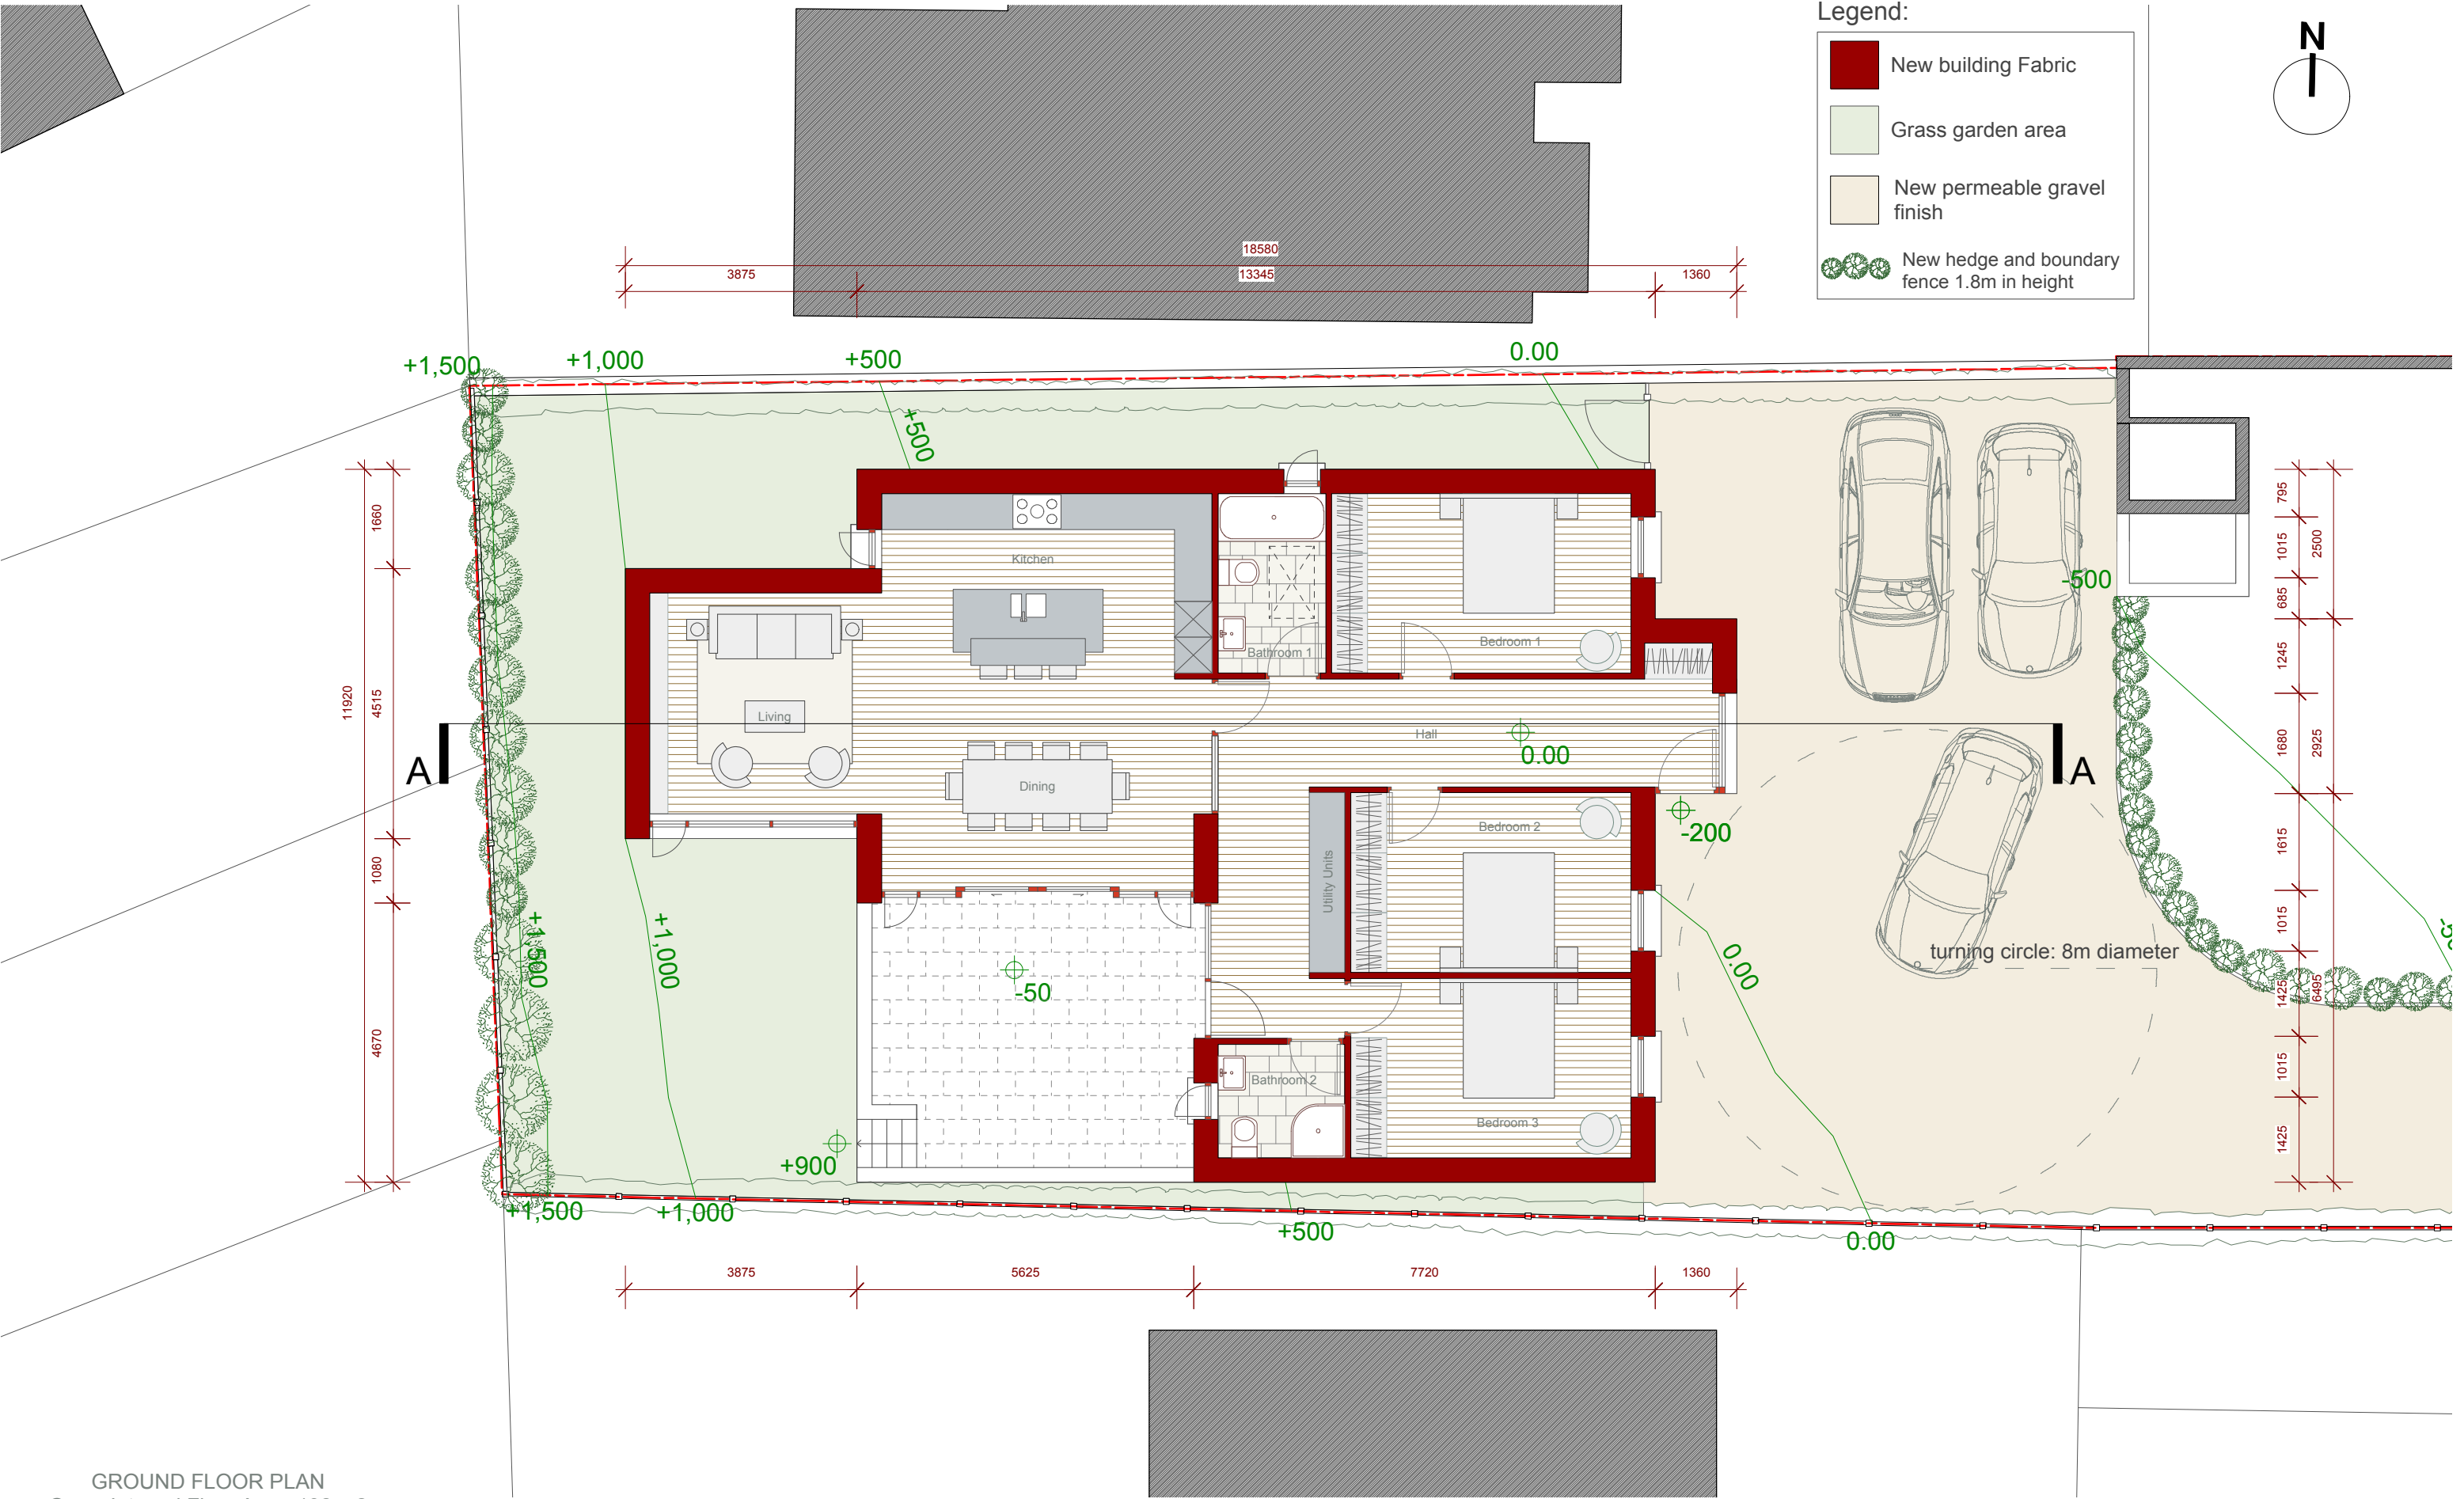

GROUND FLOOR PLAN
Gross Internal Floor Area: 132 m2

BPA	Client :	Jennie Sutton & Daniel Geary
	Project:	14 Lower Kindlestown, Greystones, Co. Wicklow
	Job No.:	1456
	Drawn by:	Ronan Feeney
	Project Title:	New House and Associated Site Works

Rev:	Date:	Checked by:	Description:

No part of this drawing may be reproduced or transmitted in any form or stored in any retrieval system of any nature without the written permission of Buckley Partnership Architects as copyright holder except as agreed for use on the project for which the document was originally issued.



BUCKLEY PARTNERSHIP
2 Duncairn Terrace, Bray, Co. Wicklow, Ireland
Tel: (+353) 1 204 0800 Mail: info@bpa.ie
Drawing Title: Ground Floor Plan
Status: STAGE 2 - PLANNING APPLICATION

ARCHITECTS
Date: 24.03.2015
REV: S2/A
Scale: 1:100 @A3
DWG No: GA03

Materials:


New blue/black roof slates to match adjacent buildings

Zinc cladding

New off-white colour external render to match adjacent buildings



FRONT ELEVATION

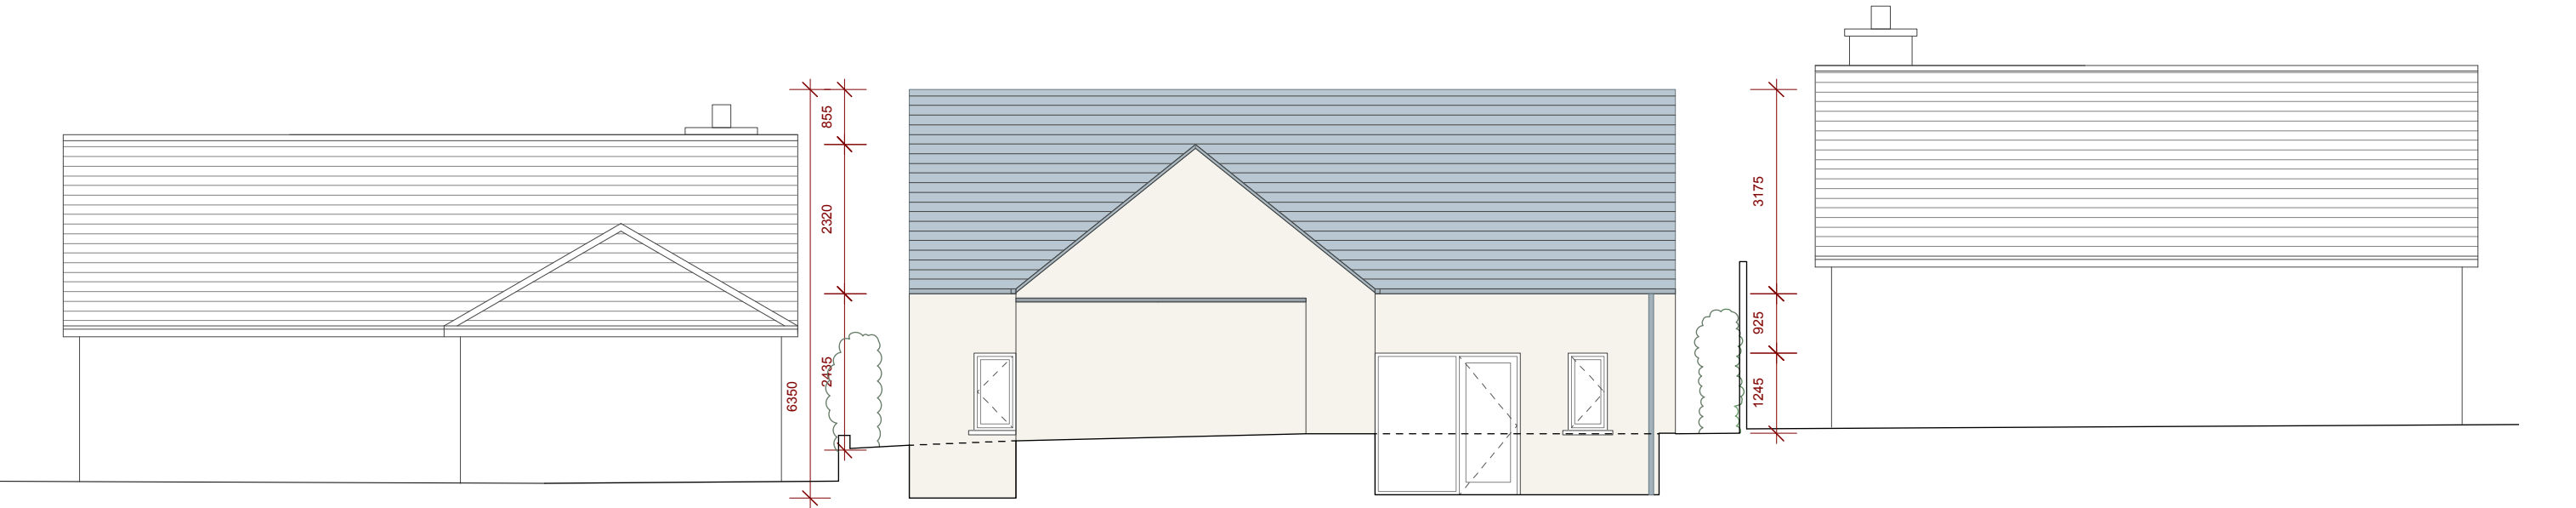

REAR ELEVATION



Client : Jennie Sutton & Daniel Geary
Project: 14 Lower Kindlestown, Greystones, Co. Wicklow
Job No.: 1456
Drawn by: Ronan Feeney
Project Title: New House and Associated Site Works

Rev:	Date:	Checked by:	Description:

No part of this drawing may be reproduced or transmitted in any form or stored in any retrieval system of any nature without the written permission of Buckley Partnership Architects as copyright holder except as agreed for use on the project for which the document was originally issued.



BUCKLEY PARTNERSHIP
2 Duncairn Terrace, Bray, Co. Wicklow, Ireland
Tel: (+353) 1 204 0800 Mail: info@bpa.ie
Drawing Title: Elevations 1
Status: STAGE 2 - PLANNING APPLICATION


ARCHITECTS	
Date:	24.03.2015
REV:	S2/A
Scale:	1:100 @A3
DWG No:	GA04

Materials:

New blue/black roof slates to match adjacent buildings

Zinc cladding


New off-white colour external render to match adjacent buildings

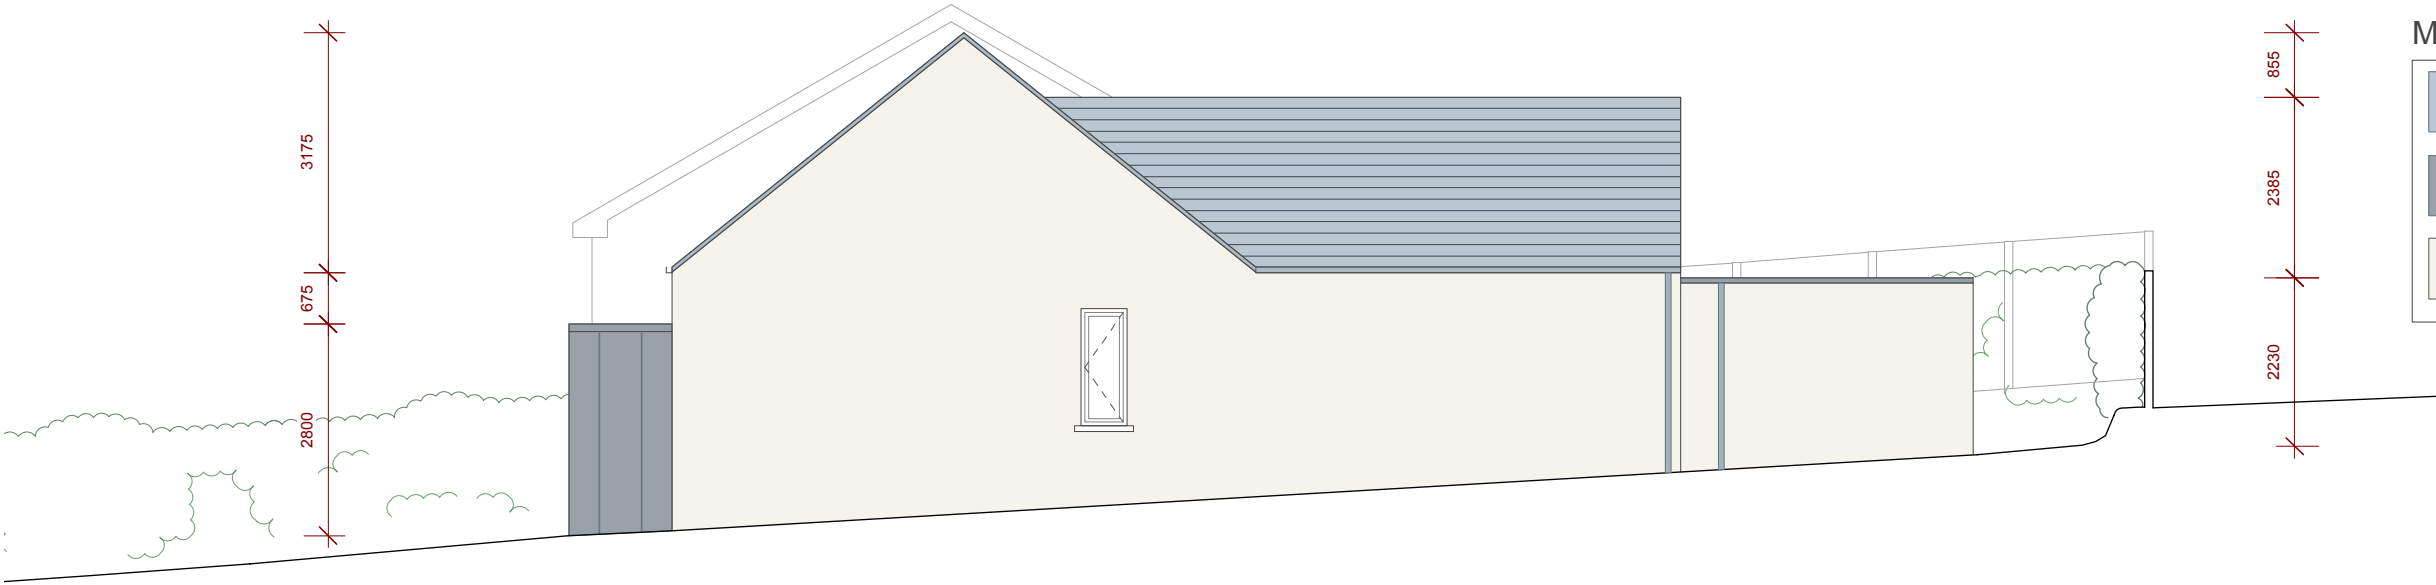

SIDE ELEVATION (NORTH)



SIDE ELEVATION (SOUTH)

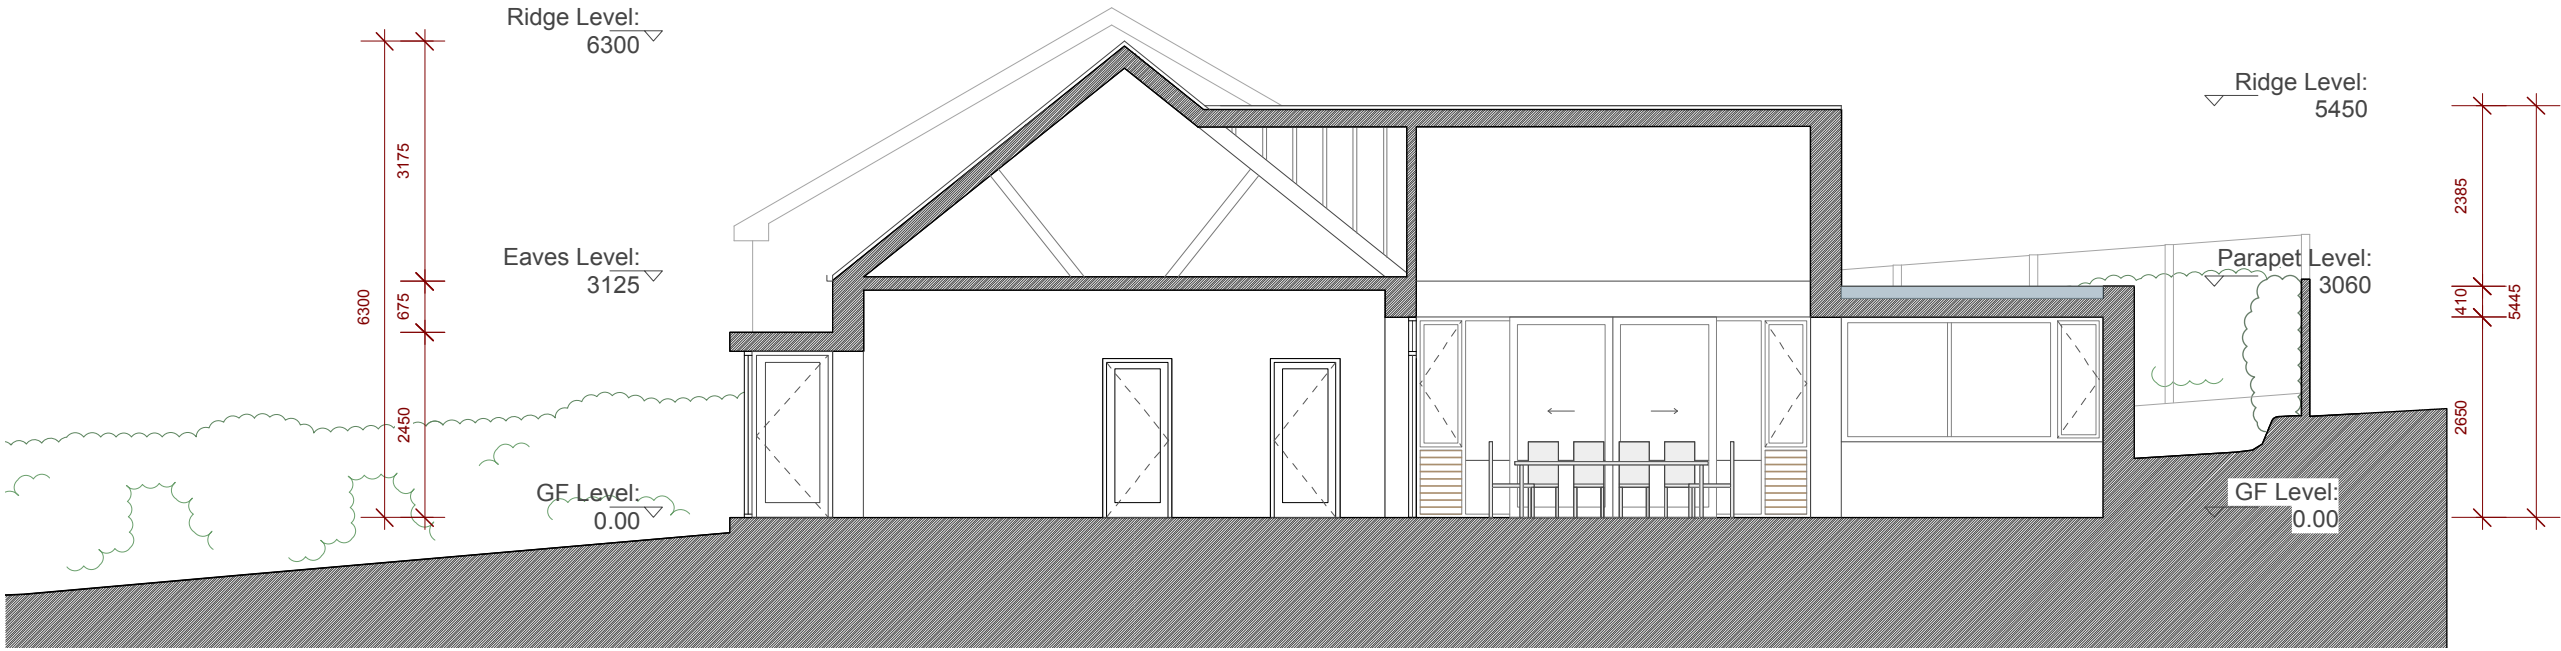

SECTION A-A



Client :	Jennie Sutton & Daniel Geary
Project:	14 Lower Kindlestown, Greystones, Co. Wicklow
Job No.:	1456
Drawn by:	Ronan Feeney
Project Title:	New House and Associated Site Works


Rev:	Date:	Checked by:	Description:

No part of this drawing may be reproduced or transmitted in any form or stored in any retrieval system of any nature without the written permission of Buckley Partnership Architects as copyright holder except as agreed for use on the project for which the document was originally issued.



BUCKLEY PARTNERSHIP
2 Duncairn Terrace, Bray, Co. Wicklow, Ireland
Tel: (+353) 1 204 0800 Mail: info@bpa.ie
Drawing Title: Elevations 2/Section
Status: STAGE 2 - PLANNING APPLICATION

ARCHITECTS	
Date:	24.03.2015
REV:	S2/A
Scale:	1:100 @A3
DWG No:	GA05

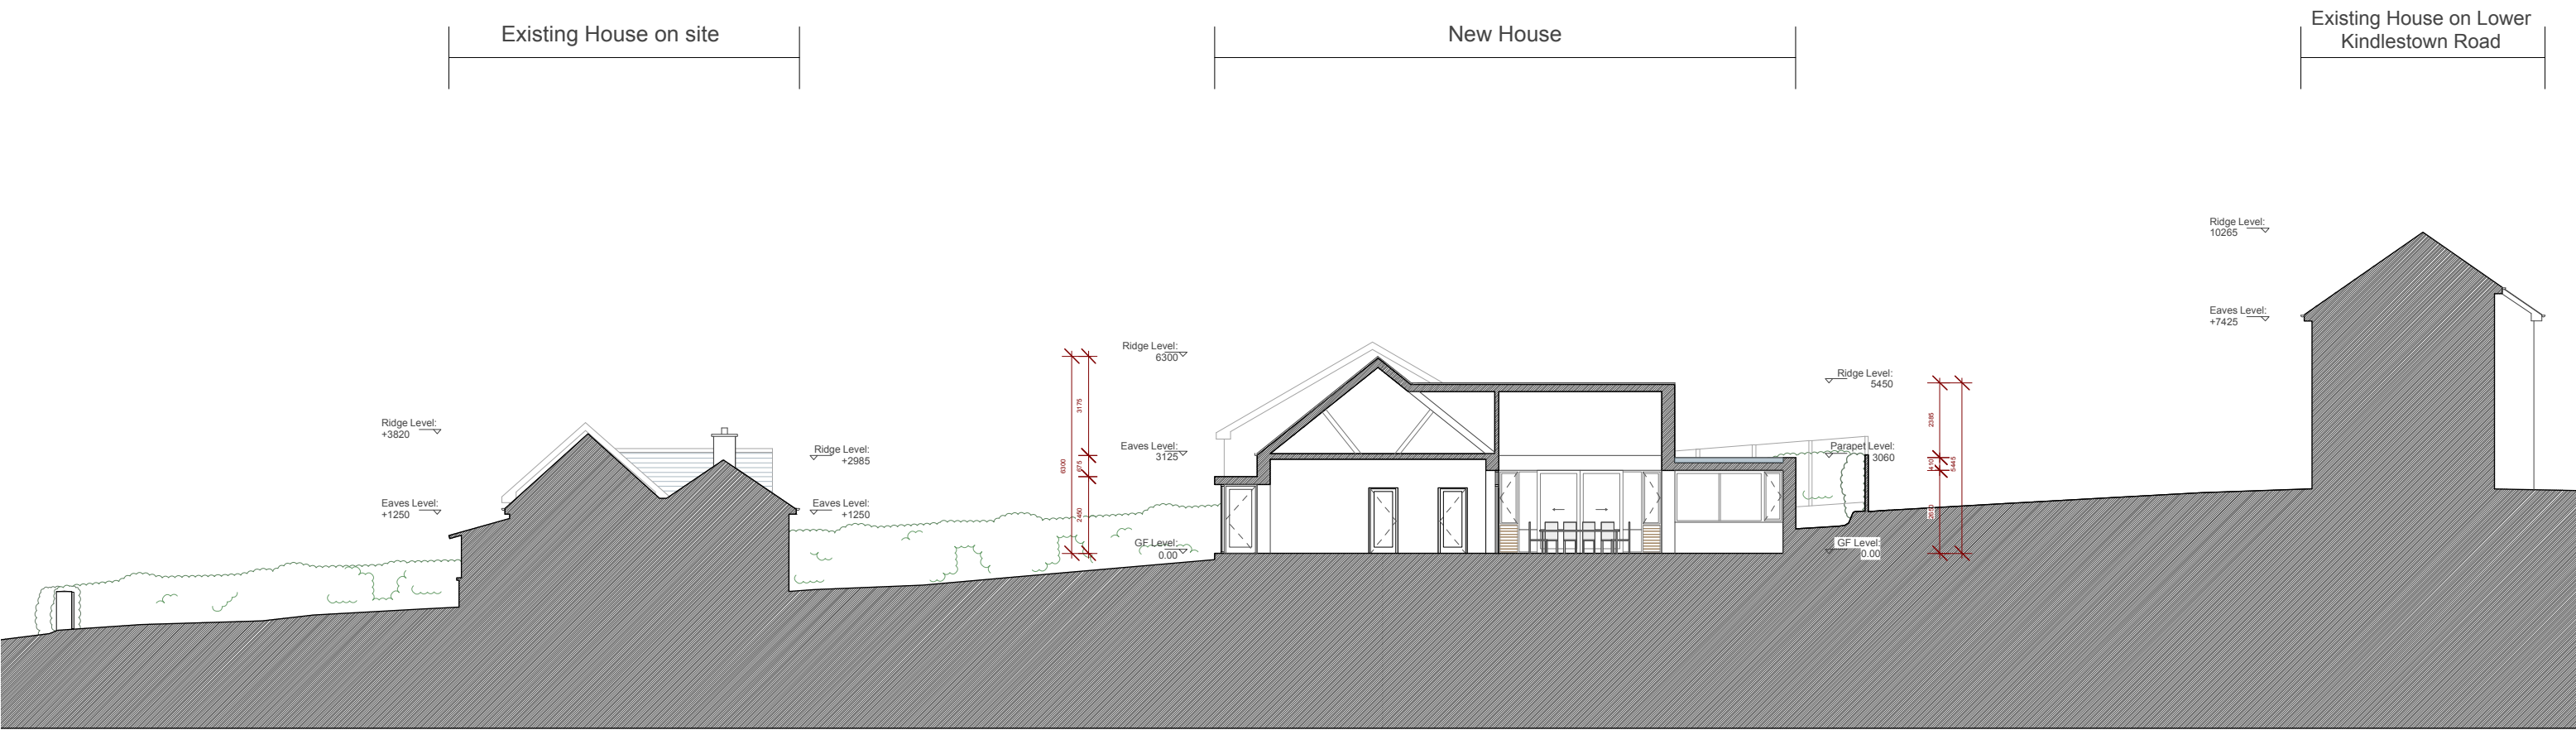

CONTEXTUAL SITE SECTION (SOUTH)

<div>BPA</div>	Client :	Jennie Sutton & Daniel Geary
	Project:	14 Lower Kindlestown, Greystones, Co. Wicklow
	Job No.:	1456
	Drawn by:	Ronan Feeney
	Project Title:	New House and Associated Site Works

Rev:	Date:	Checked by:	Description:

No part of this drawing may be reproduced or transmitted in any form or stored in any retrieval system of any nature without the written permission of Buckley Partnership Architects as copyright holder except as agreed for use on the project for which the document was originally issued.



BUCKLEY PARTNERSHIP
2 Duncairn Terrace, Bray, Co. Wicklow, Ireland
Tel: (+353) 1 204 0800 Mail: info@bpa.ie
Drawing Title: Contextual Site Section
Status: STAGE 2 - PLANNING APPLICATION

ARCHITECTS	
Date:	24.03.2015
REV:	S2/A
Scale:	1:200 @A3
DWG No:	GA06