


8.39

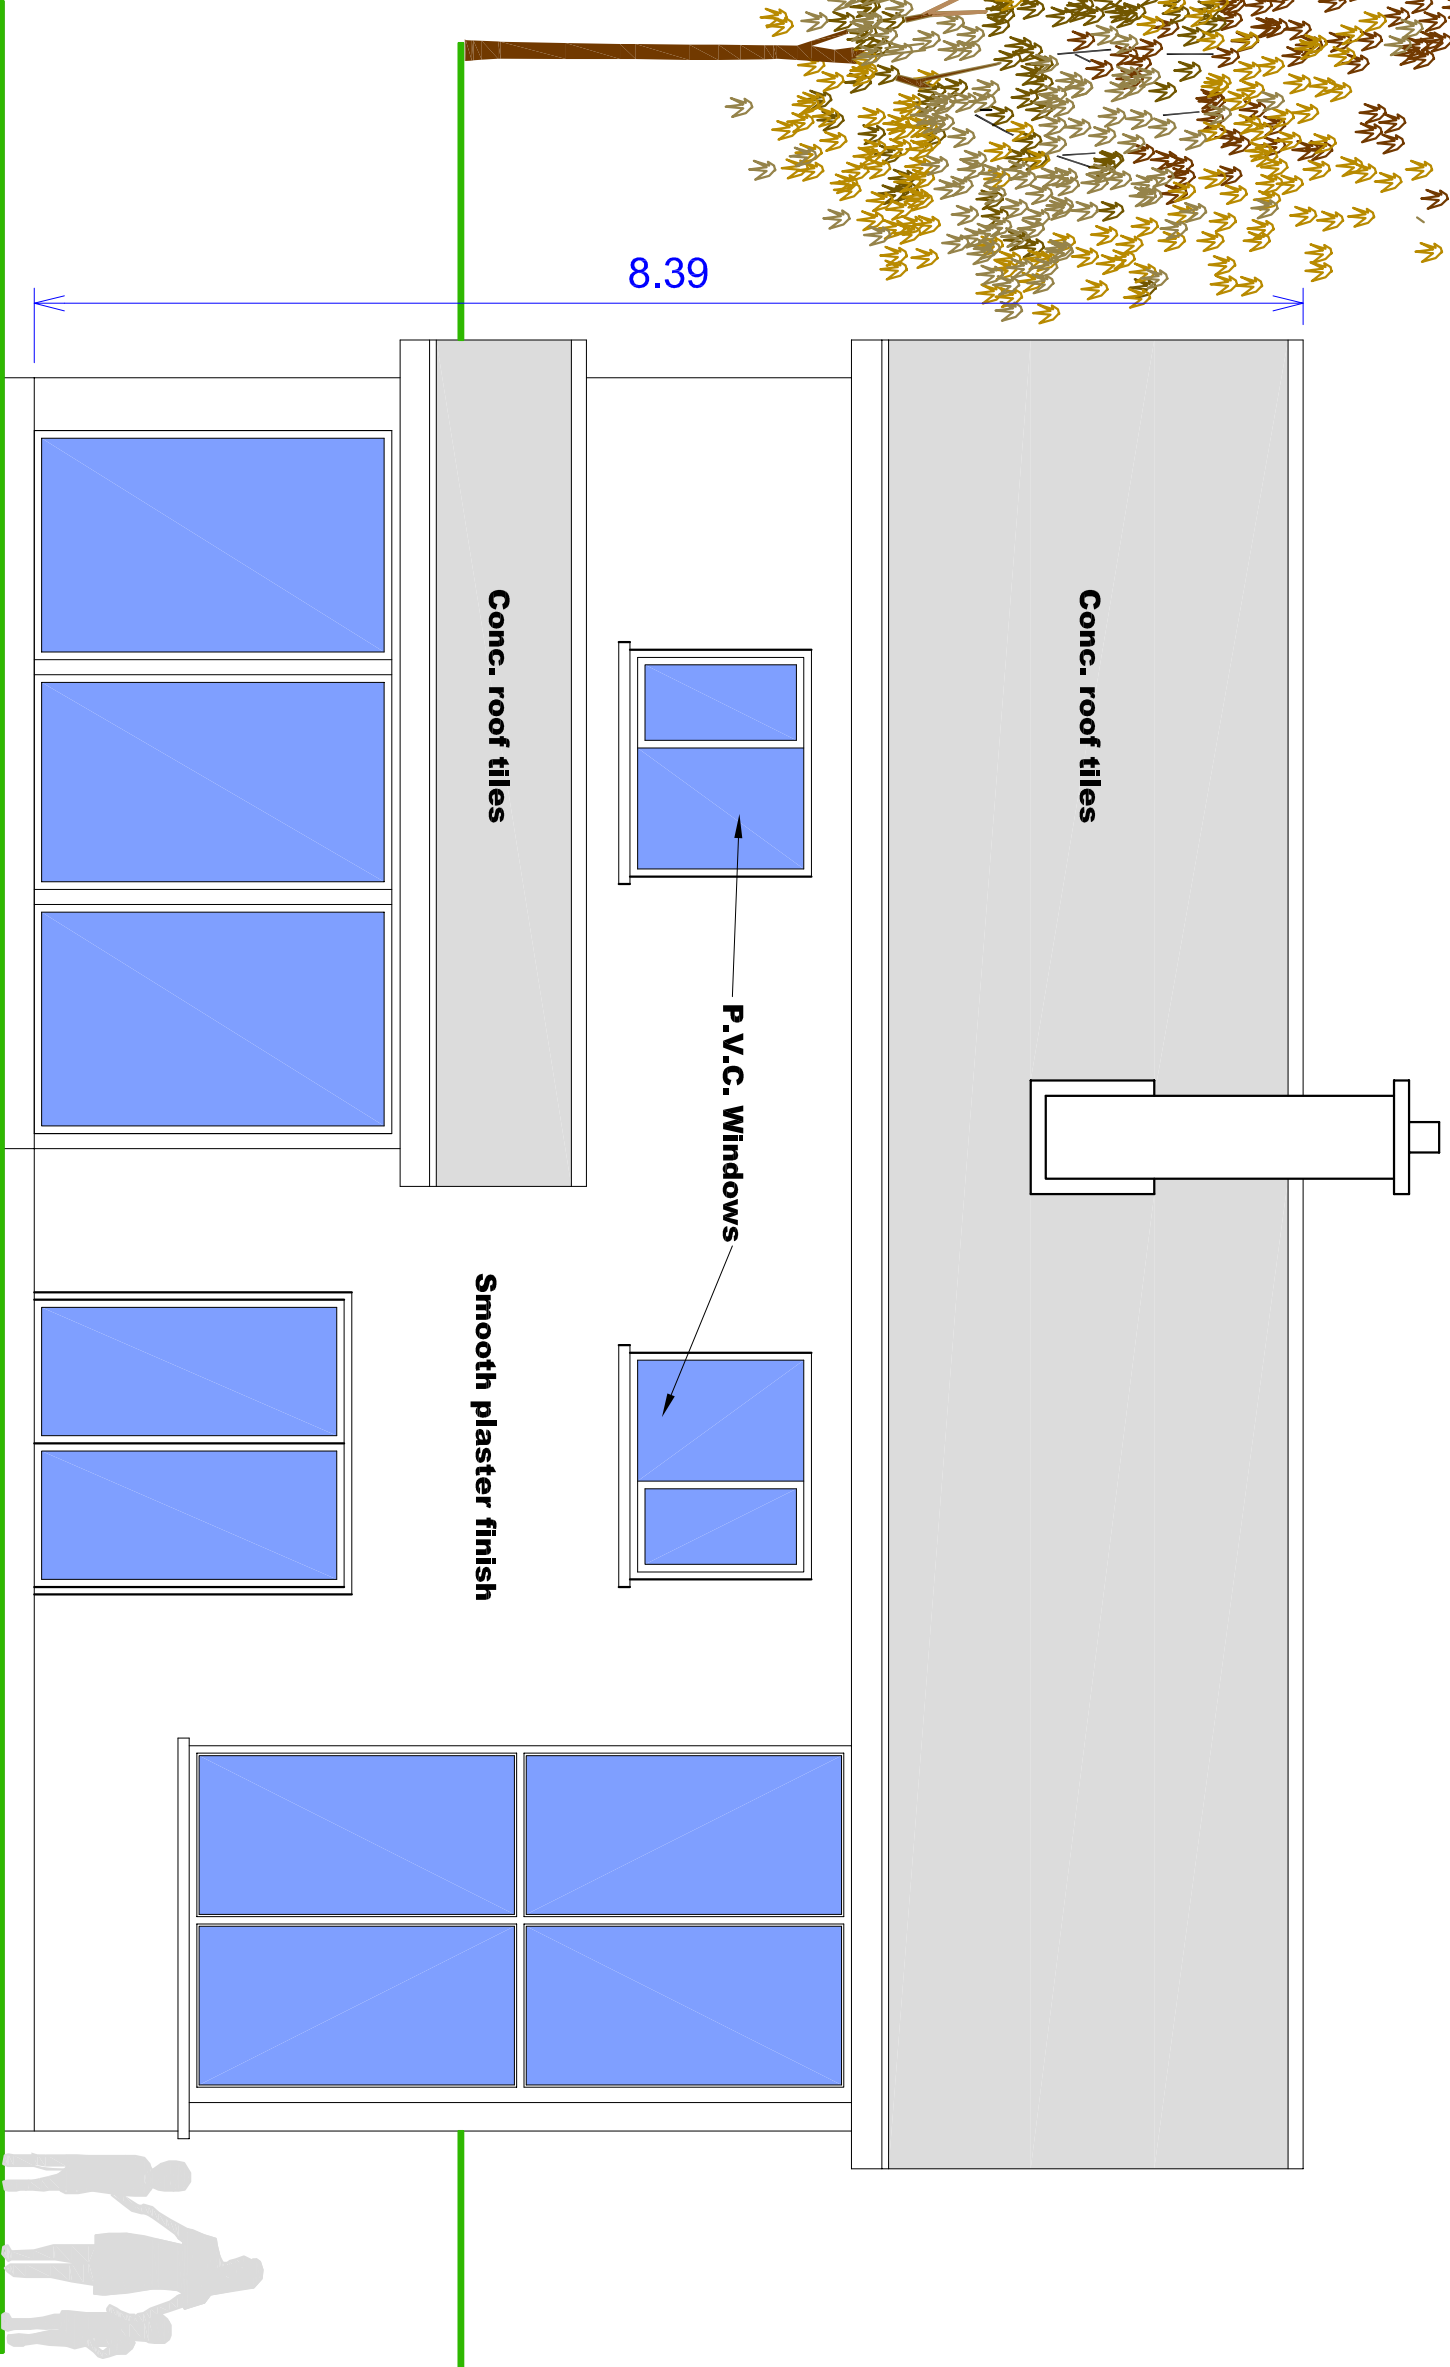

# Rear Elevation

## South East

- NOTES:**
1. This drawing is not to be scaled.
  2. Contractor to check all dimensions and conditions on site before commencing work.
  3. Engineer to be informed of any discrepancies before work proceeds.
  4. Large scale drawing take preference over similar drawings.
  5. This drawing is copyright and for identification purposes only.
  6. All materials and details used in construction, to comply with current Building Regulations.

ISSUE STATUS	REVISION	INITIALS	COMMENTS
Issue no. 1			
Draft / Concept			
Pre-Planning			
Planning Application	Submitted for planning permission_May, 2015		
Tender			
Fire Certificate			
Construction			
As built			
Compliance			



**DENNIS HENNIGAN & Associates Ltd.**

Client : Cory & Euan Galin  
 Project : Proposed Development @ Frankfield View, Old Youghal Rd, Cork  
 Drawing: Rear Elevation  
 Job. no. : 2239-04-07  
 Date: 19/05/15  
 Scale: 1:50