


Proposed First Floor Plan
 scale 1:75

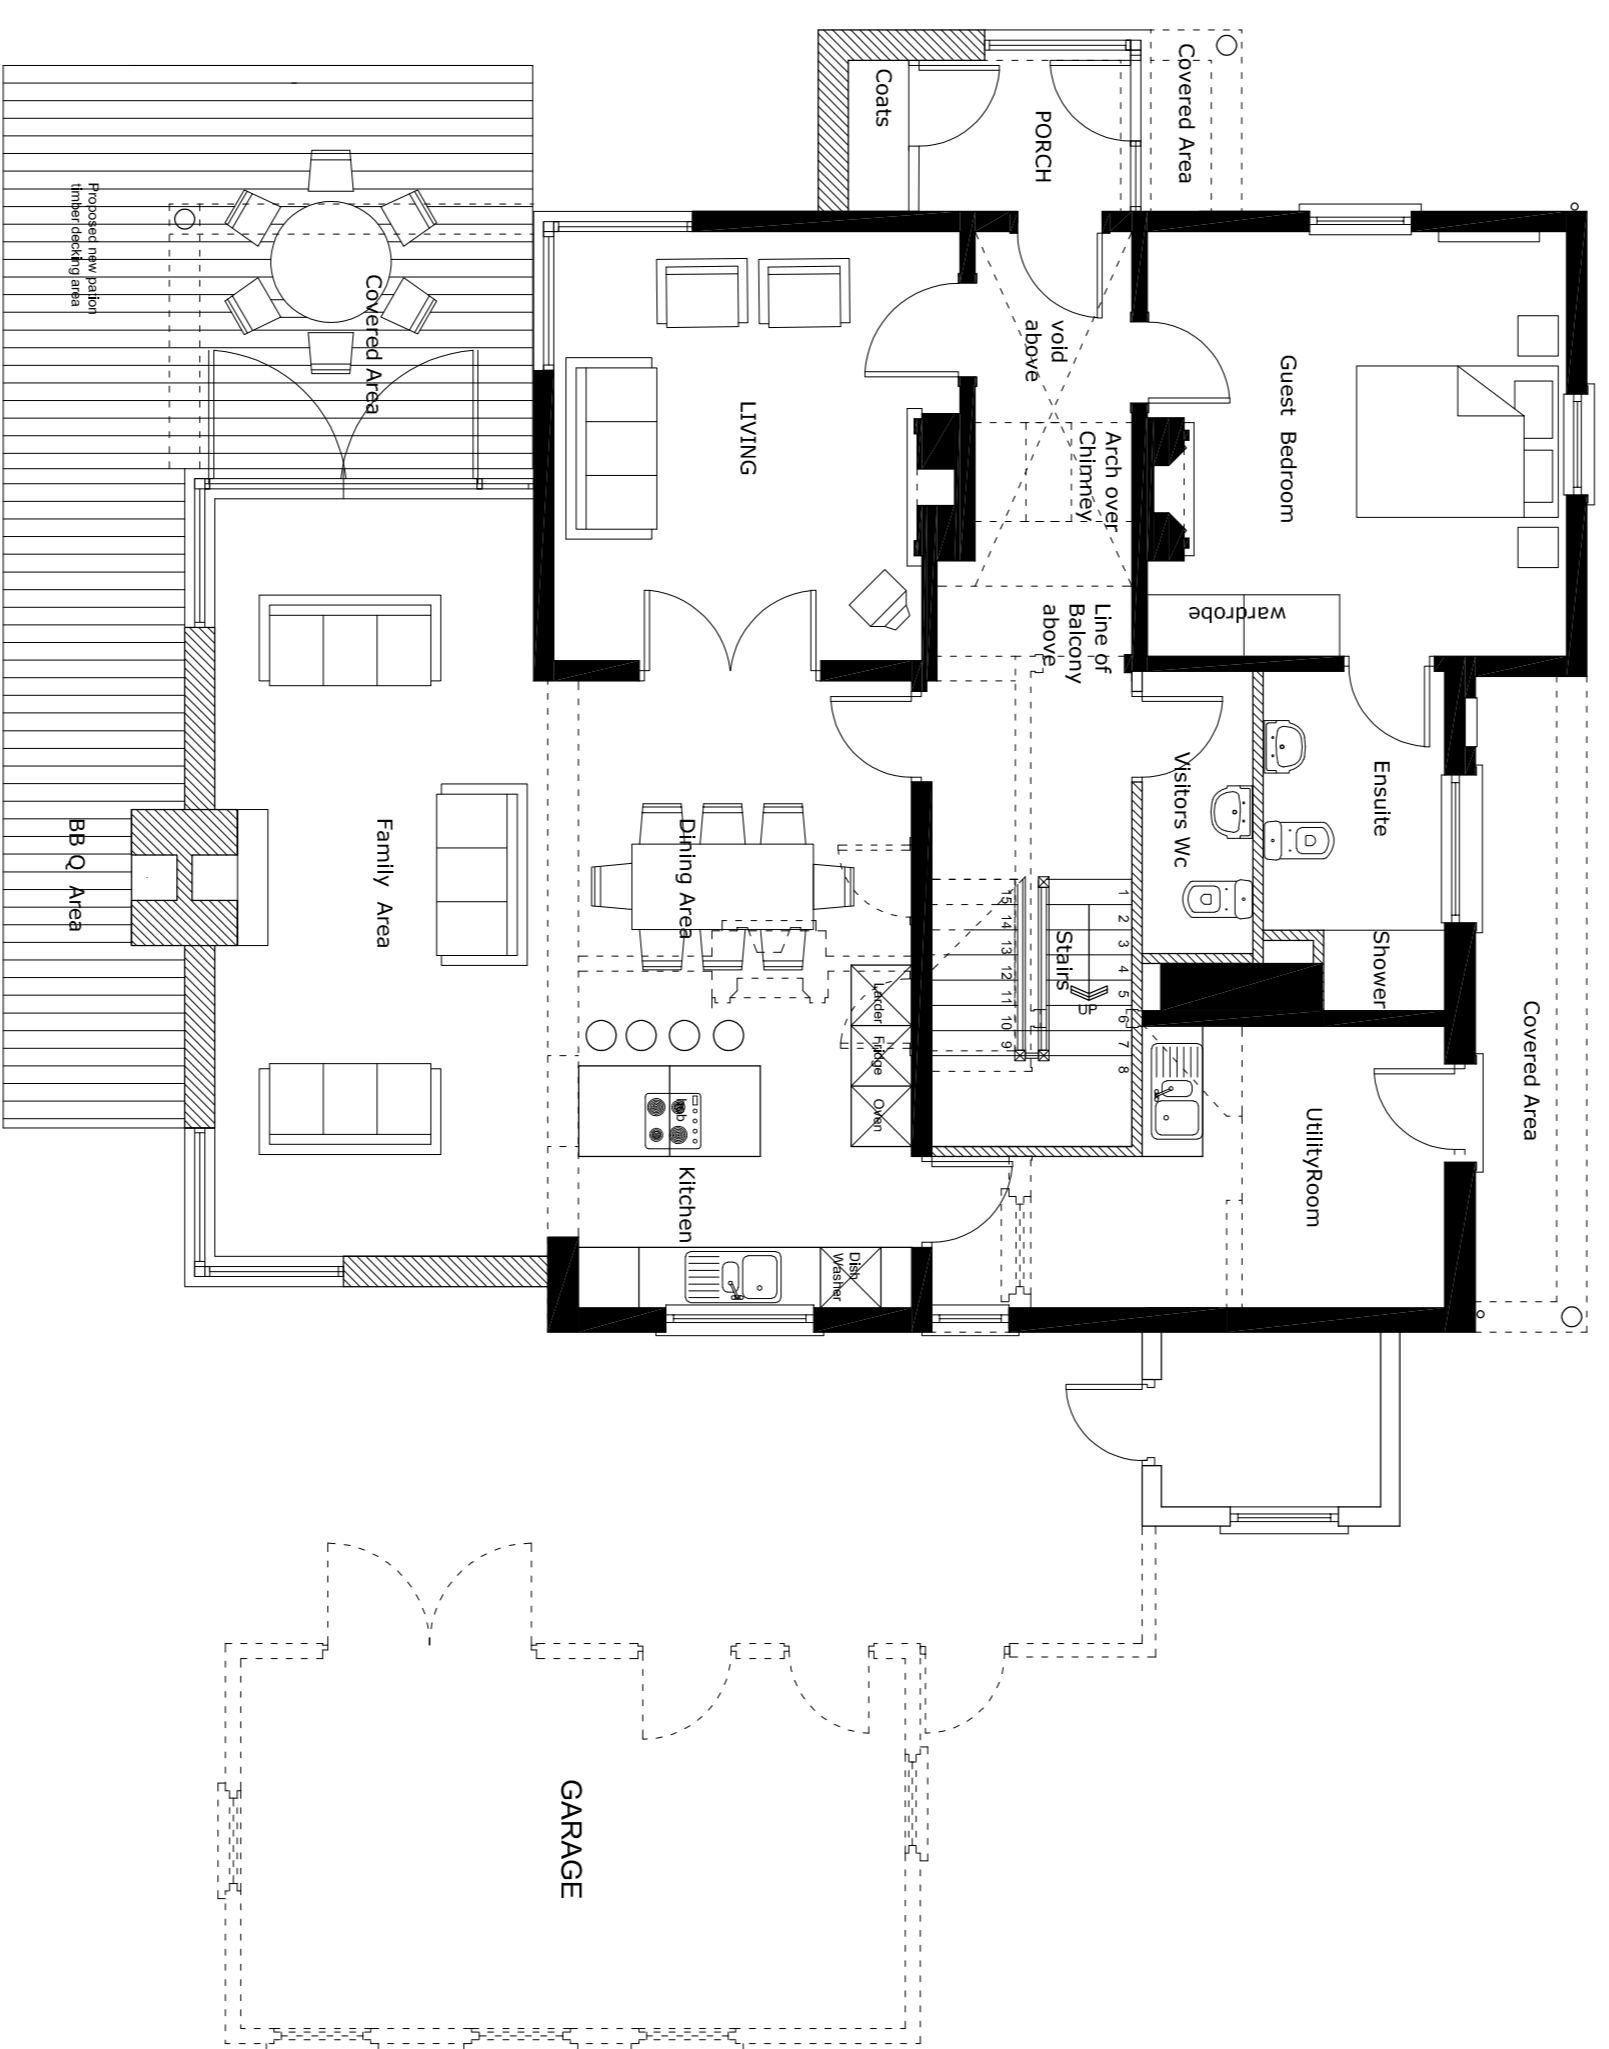

Proposed Ground Floor Plan
 scale 1:75

DATE	INITIAL	NOTE
G		
H		
I		
J		
K		
L		

DATE	INITIAL	NOTE
A		
B		
C		
D		
E		
F		

THIS DRAWING IS CONSIDERED
 FINAL AND IS TO BE USED IN ALL CASES.

CAD FILE REF.

16-50

SCALE 1:75

DRAWN BY DB

CHECKED CR

DATE JULY 2017

JOB BURROW ROAD HOUSE

PORKTRANE, DOWNPATRICE

CLIENT HEGARTY FAMILY

TITLE PROPOSED PLANS

DRAWING NUMBER 16-50-SK01

REVISION

