




Existing South Elevation
 scale 1:100

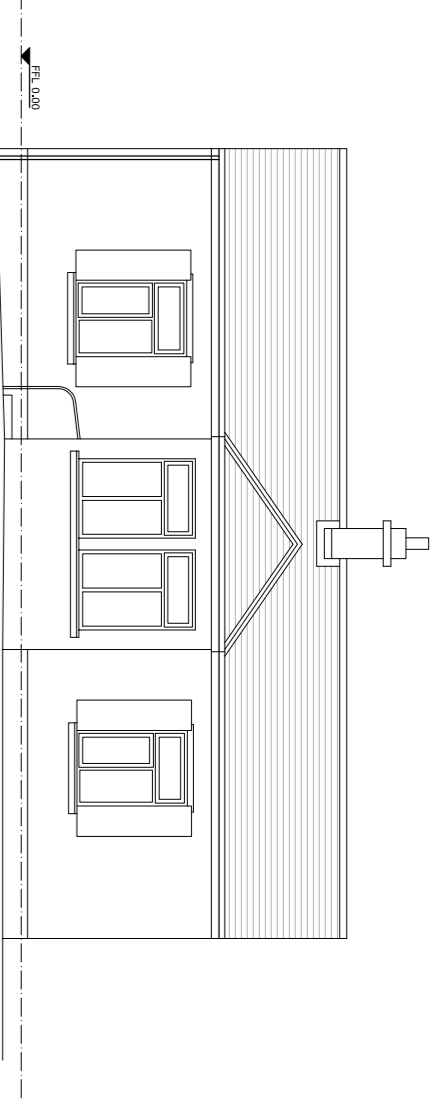


Existing West Elevation
 scale 1:100

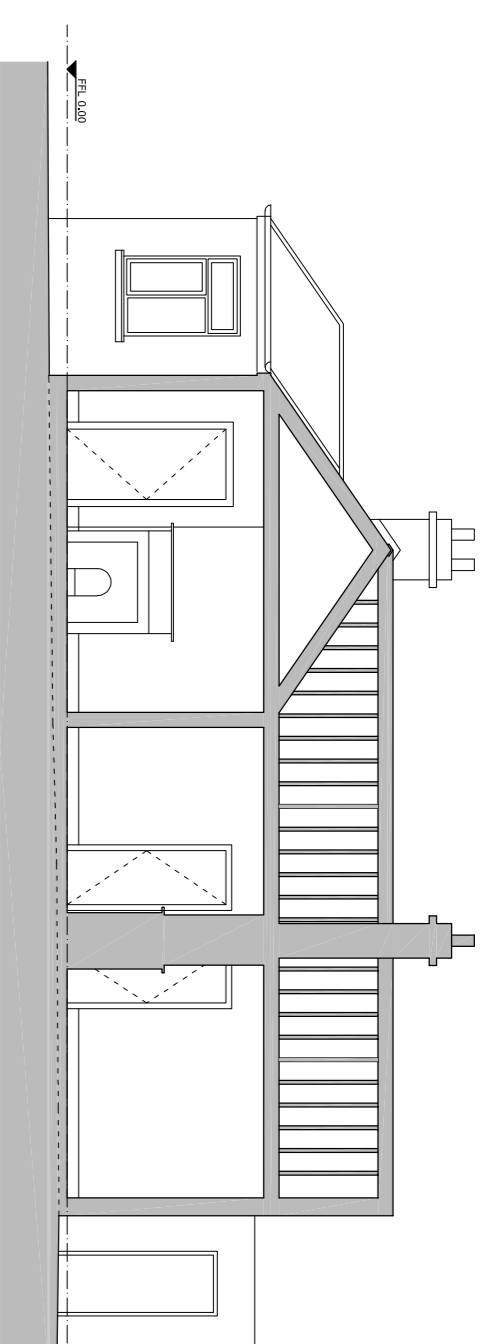

Existing Section A-A
 scale 1:100

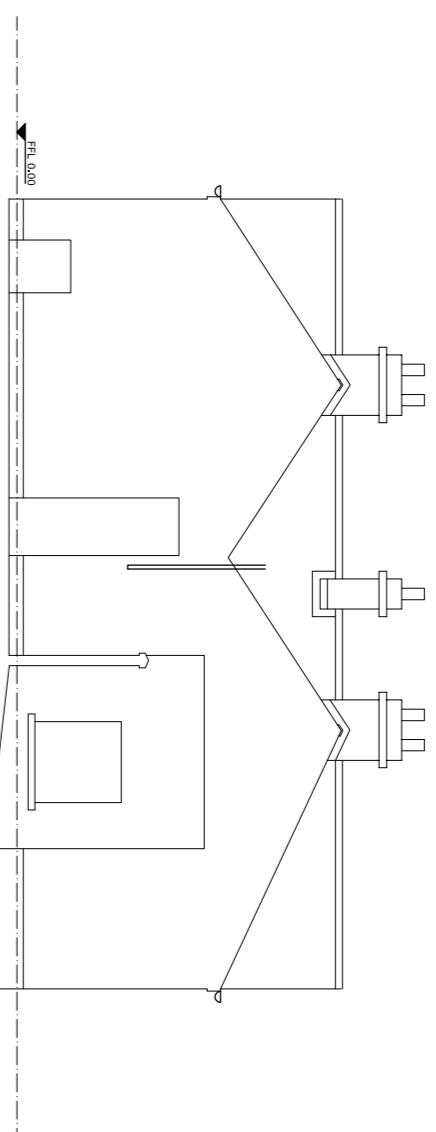


Existing East Elevation
 scale 1:100

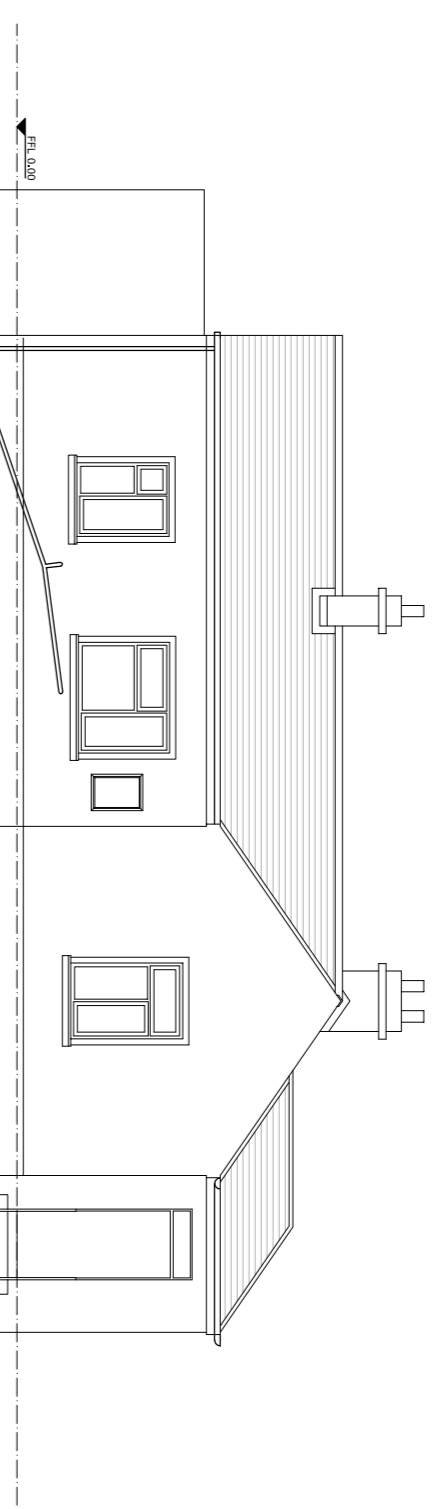


Existing North Elevation
 scale 1:100

DATE	INITIAL	NOTE
G		
H		
I		
J		
K		
L		

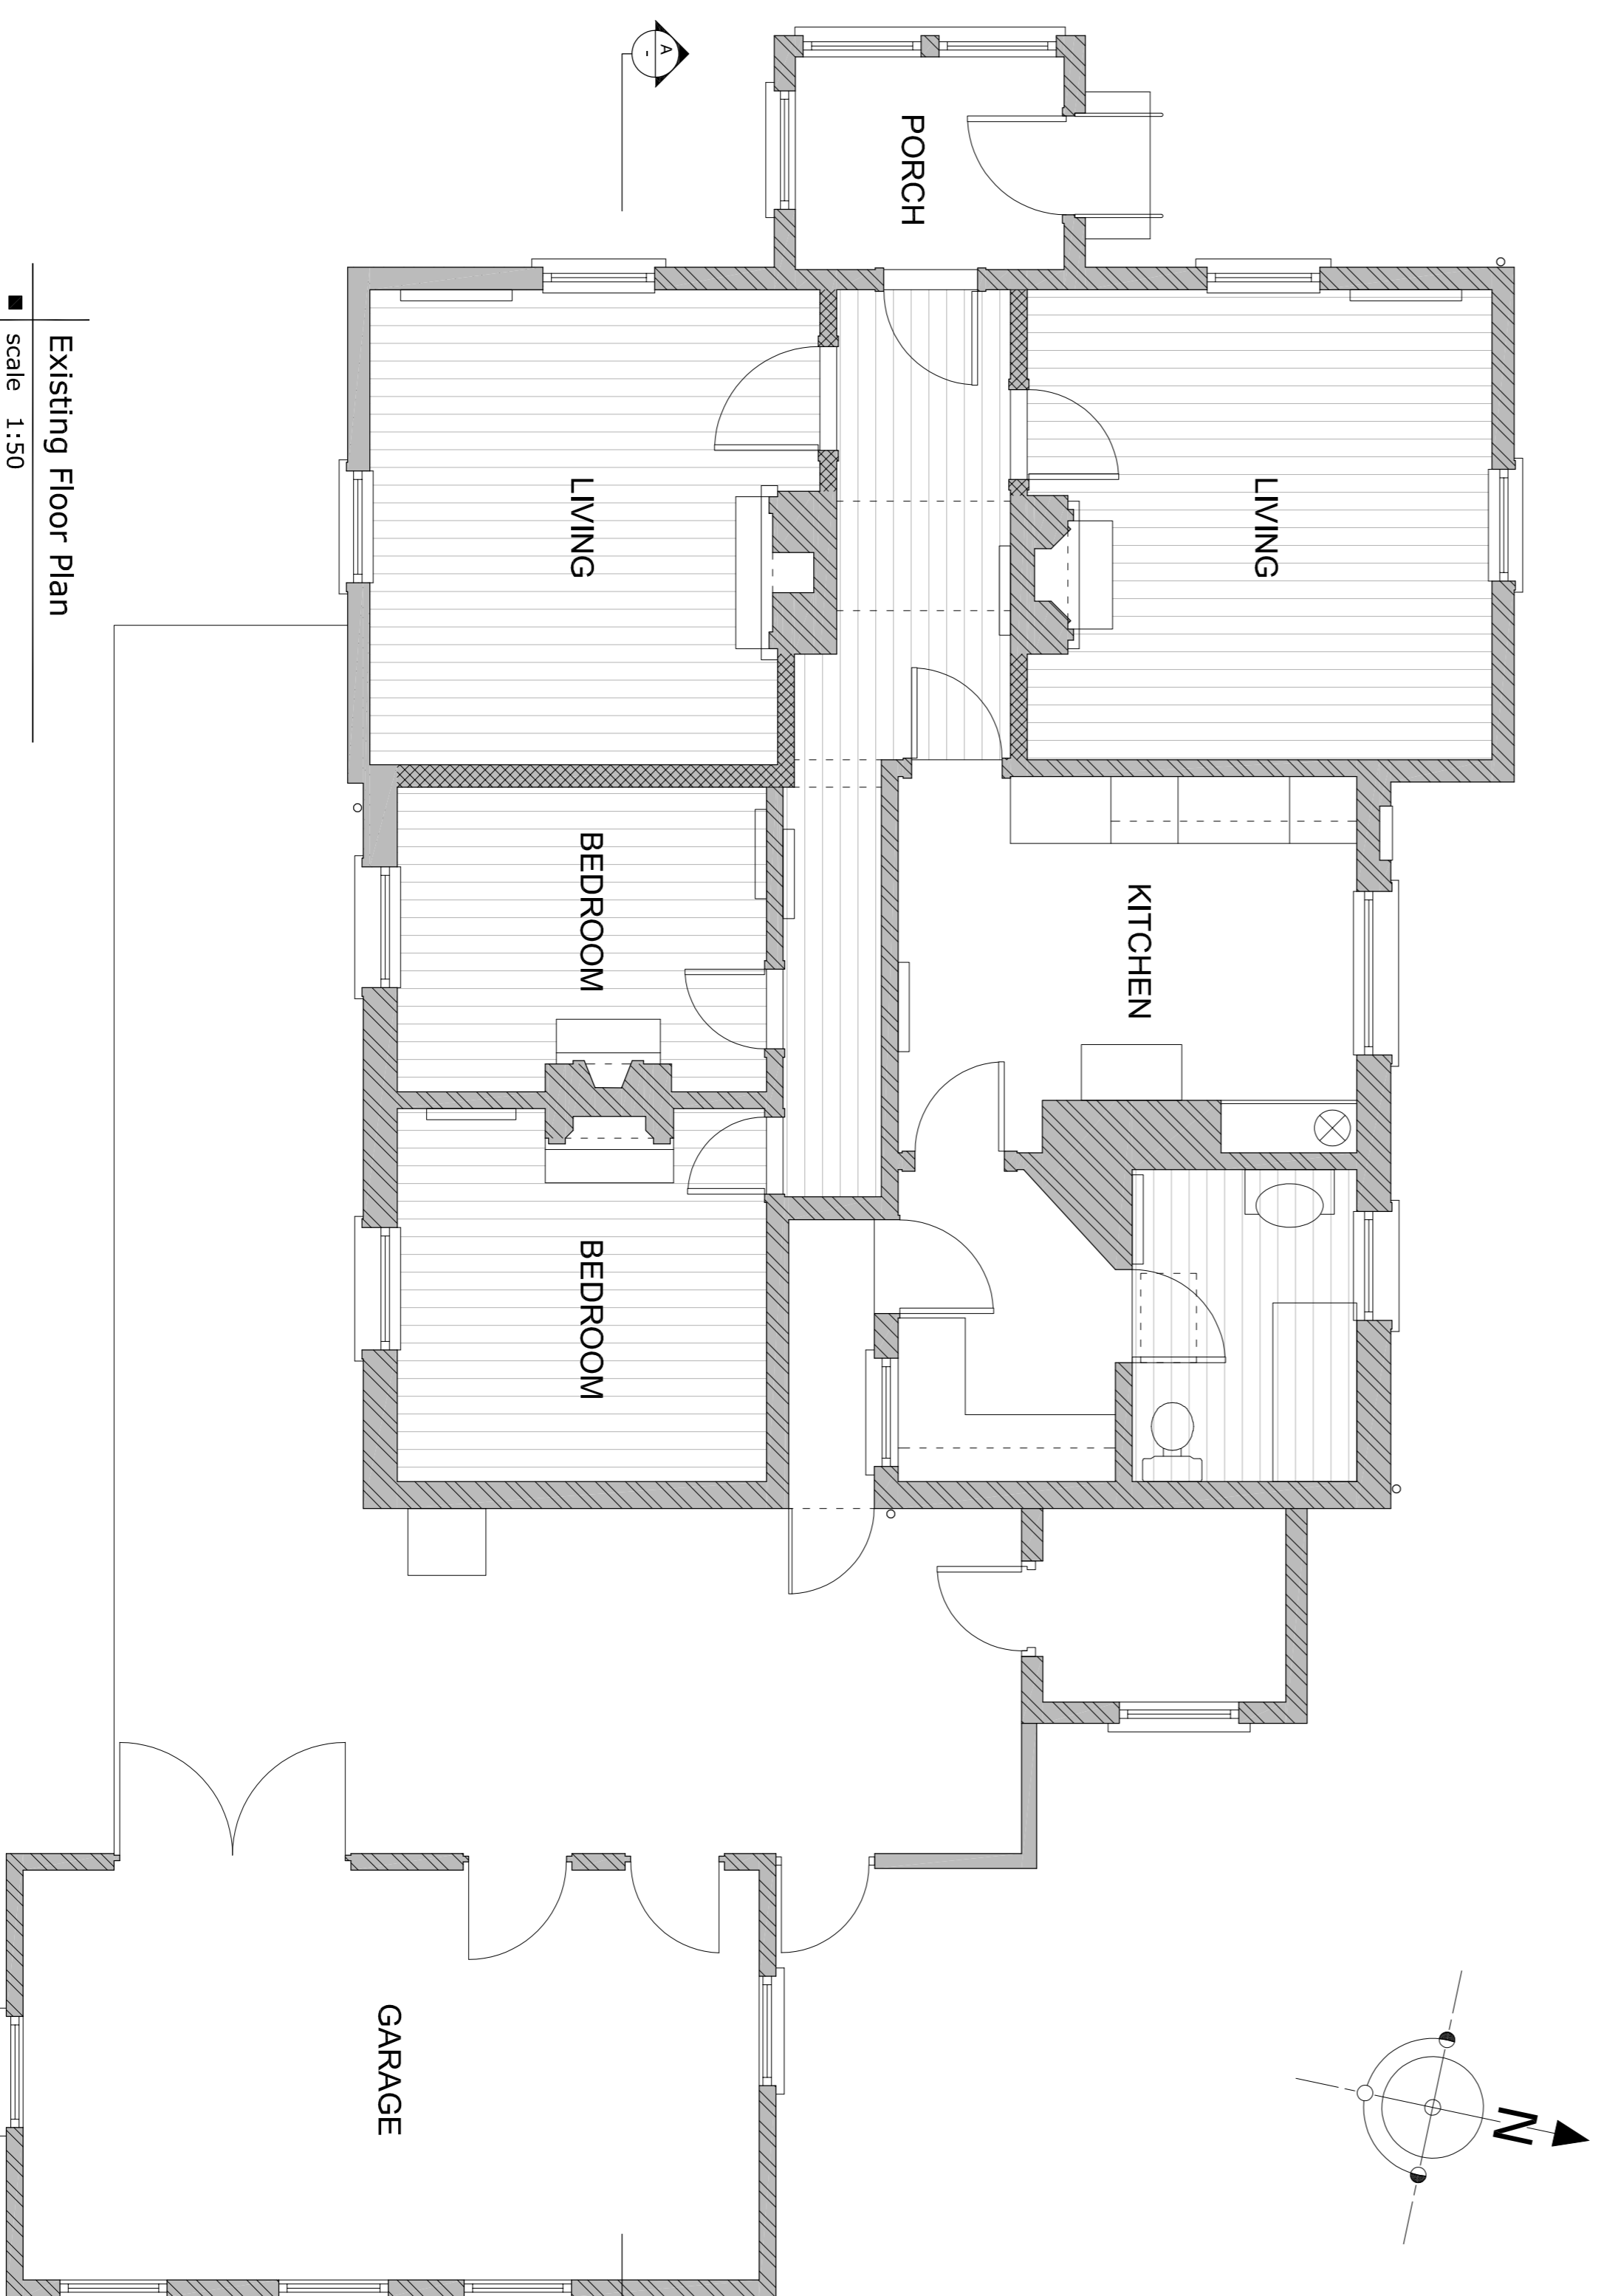

Existing Floor Plan
 scale 1:50

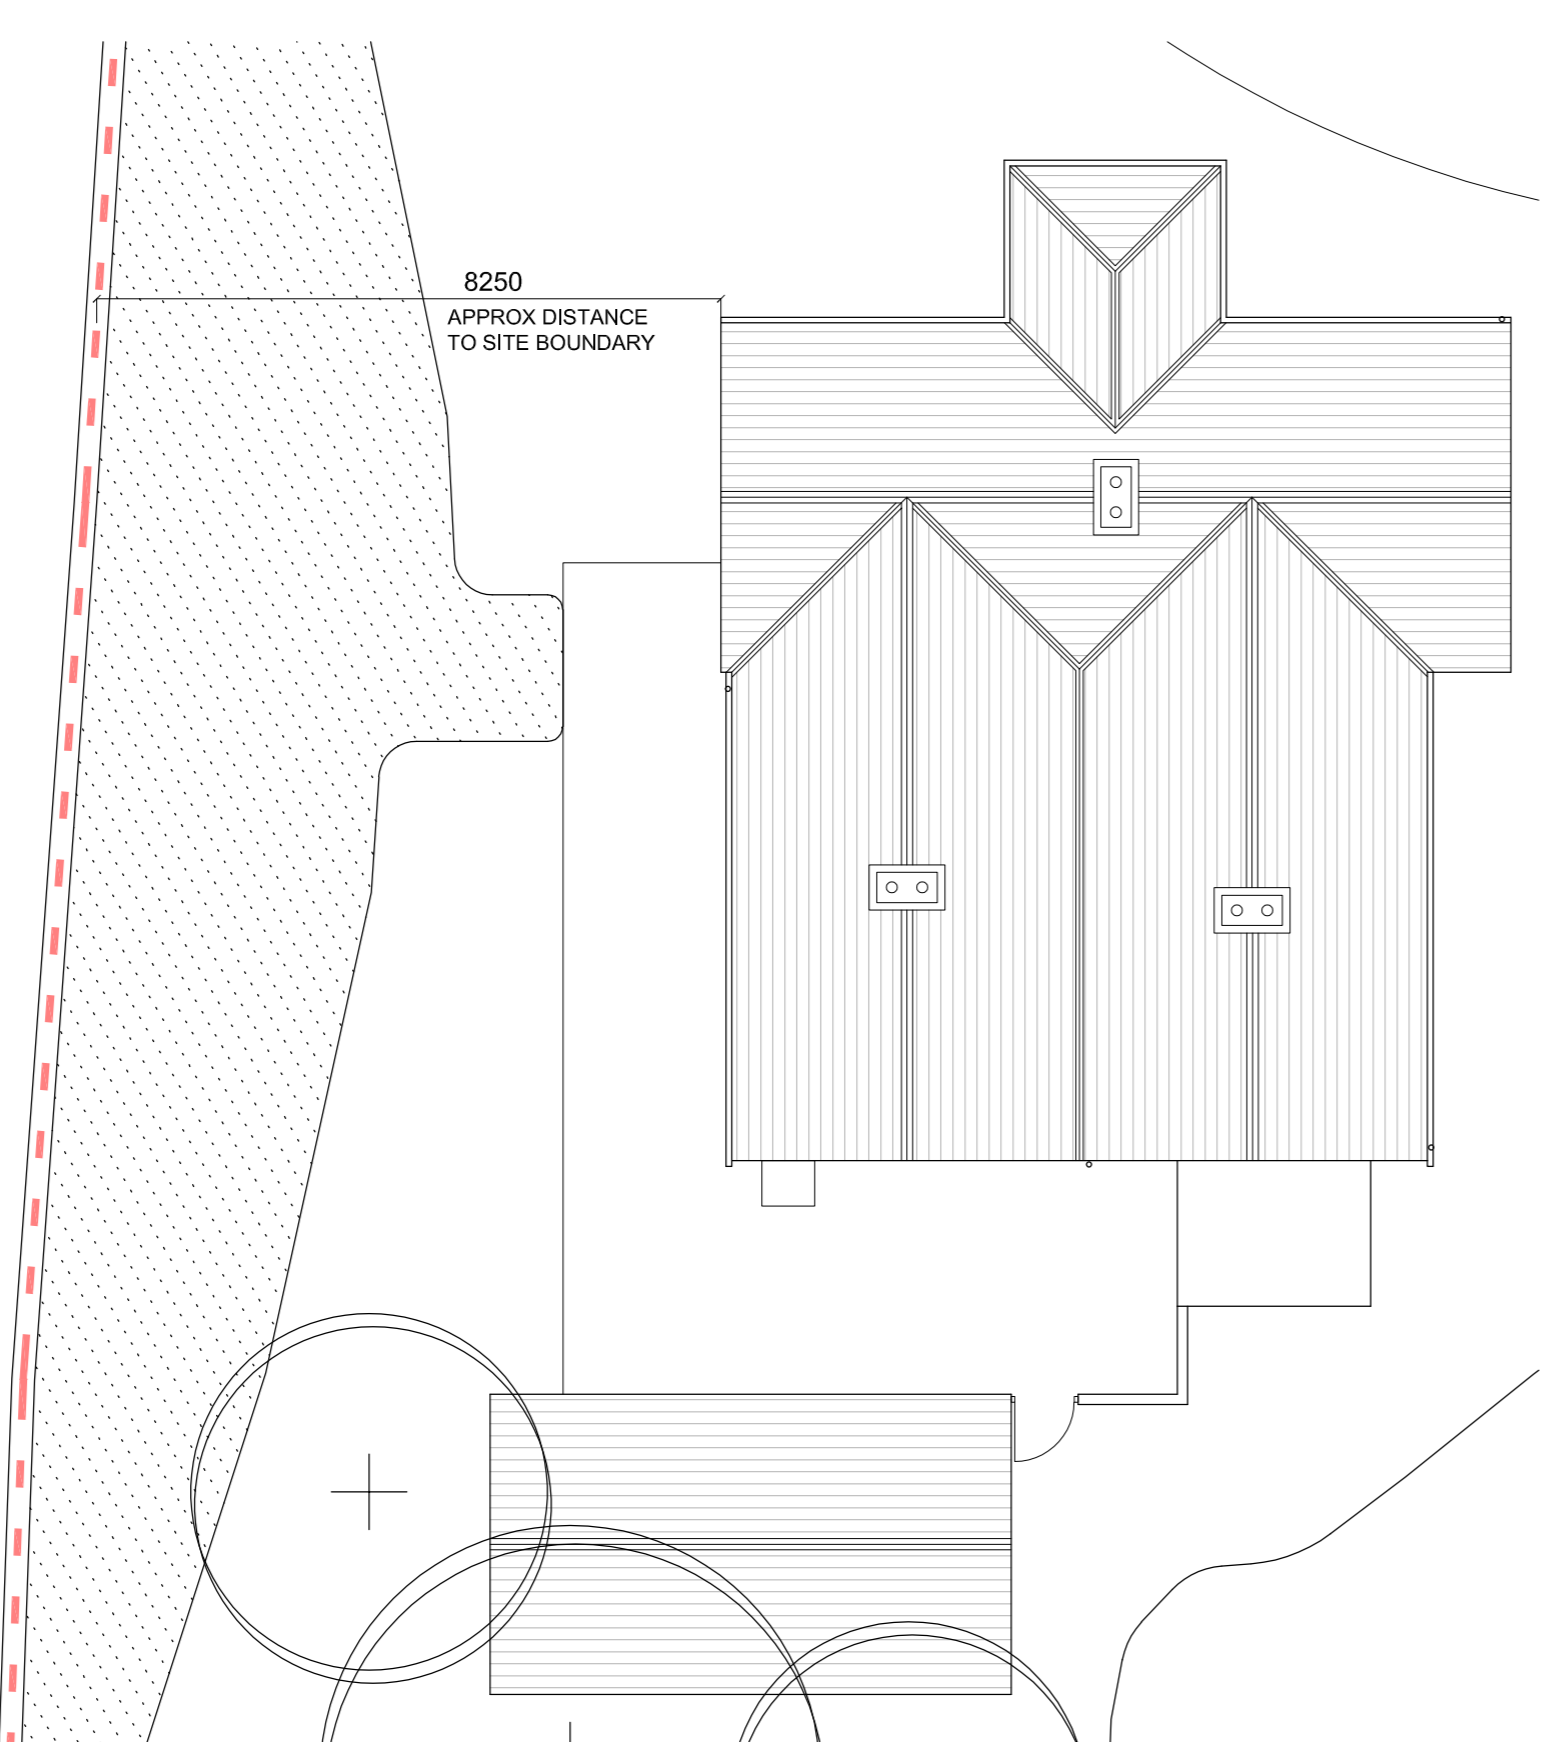

Existing Roof Plan
 scale 1:100

DATE	INITIAL	NOTE
A		
B		
C		
D		
E		
F		

THIS DRAWING IS COPYRIGHT:
 FIGURED DIMS. TO BE USED IN ALL CASES.
 CAD FILE REF:

CAD FILE REF:	16-50
SCALE	1:50 / 1:100 / 1:200
DRAWN BY	RA
CHECKED	
DATE	AUGUST 2016
JOB	BURROW ROAD HOUSE PORTRANE, DONABATE
CLIENT	HEGARTY FAMILY
TITLE	EXISTING PLANS, ELEVATIONS AND SECTIONS
DRAWING NUMBER	16-50-SV01
REVISION	