
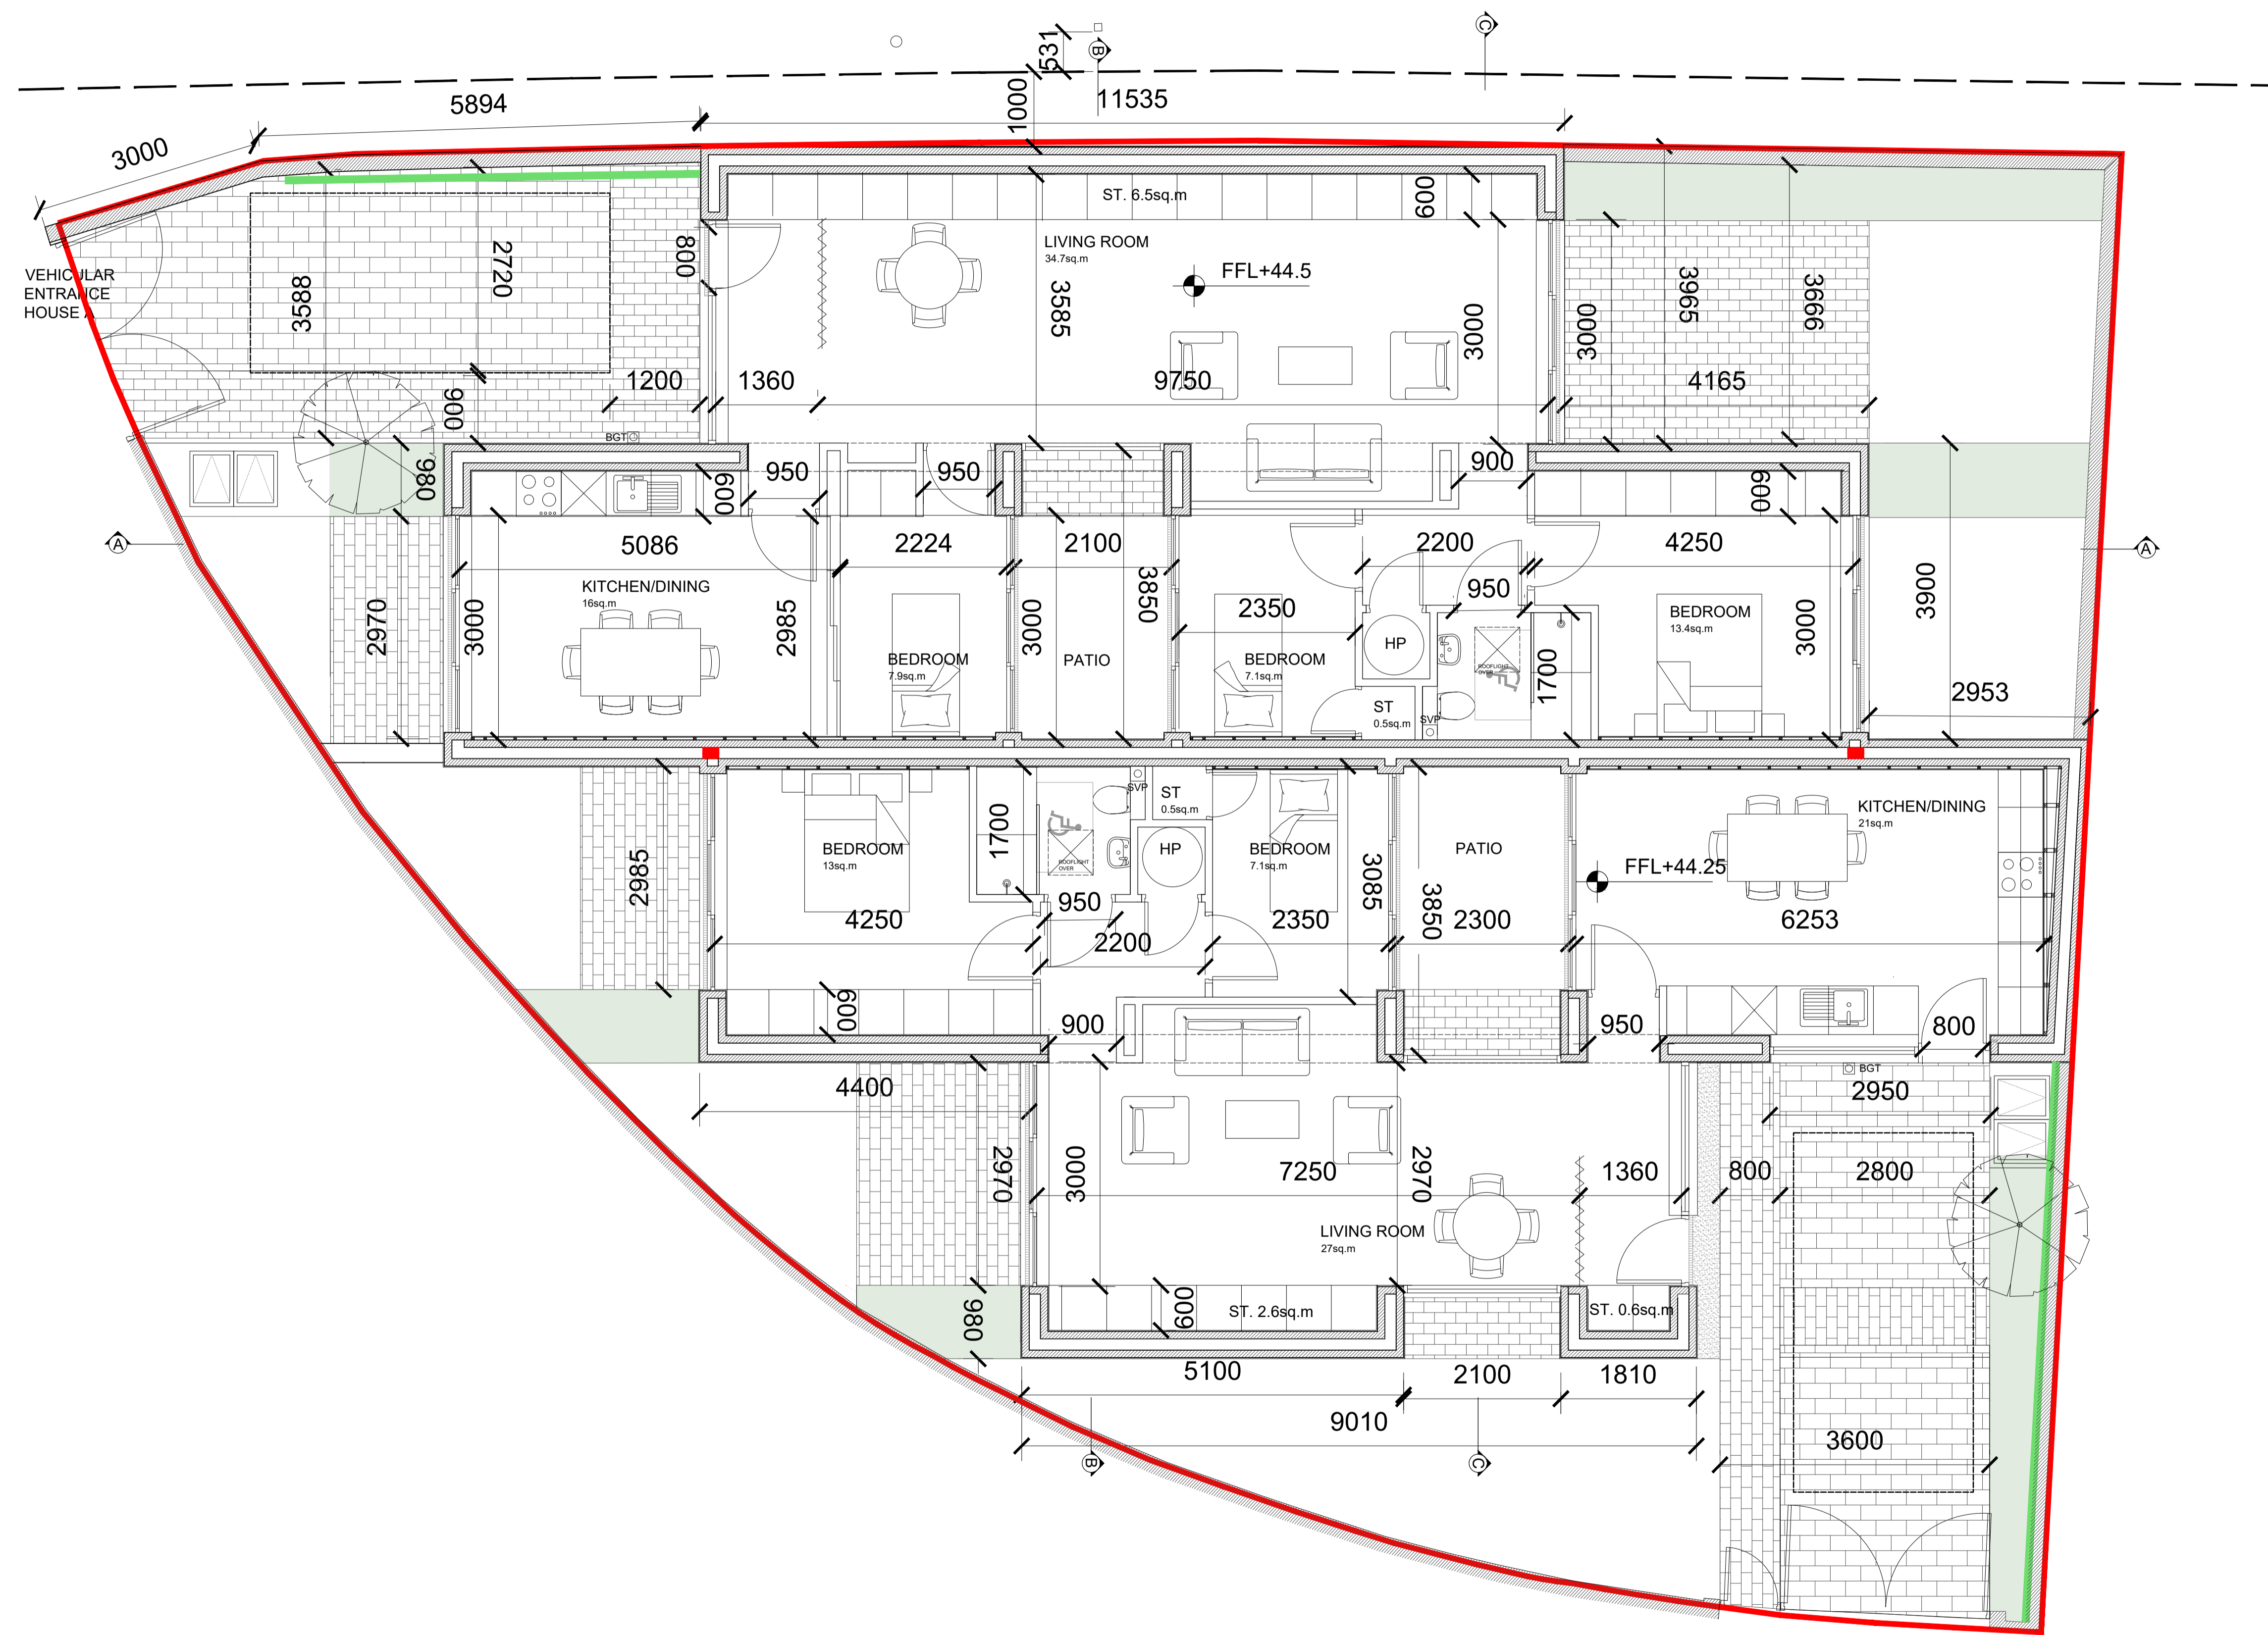


GENERAL NOTES:
 ** Do not scale from this drawing
 ** Use figured dimensions only
 © This drawing is copyright. No part of this document may be reproduced or transmitted in any form or stored in any retrieval system from the copyright holder, except as agreed for use on a project, for which the document was originally issued.

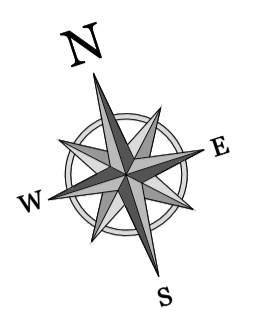

CONSTRUCTION

GROUND FLOOR PLAN
 SCALE 1:50

VEHICULAR
 ENTRANCE
 HOUSE B

Rev	Initial	Date	Revision Description
D	RJ	29.06.22	Nibs Added
E	RJ	30.06.2022	Drylining to Rooms on Party Wall
C	RK	04.02.2022	Harris fencing Line added

		SCALE @ A1: 1:50	PAPER SIZE: A1
		SCALE @ A3: 1:50	
CLIENT: BIG STONE GENERAL BUILDING LTD	DRAWN BY: RJ	JOB NO: 664-01	
PROJECT: SINGLE STOREY DWELLINGS AT IVERAGH ROAD, DUBLIN	CHECKED BY: RK	DATE: 22.04.21	DRWG NO: C-100
DWG. TITLE: GROUND FLOOR PLAN	REVISION: E		