

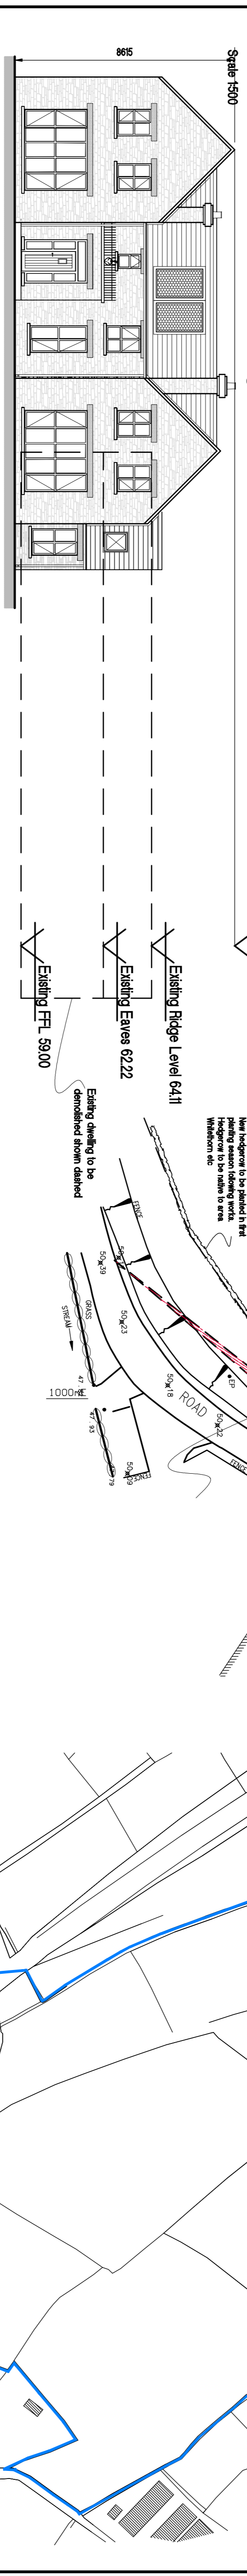


CROSS SECTION ALONG ROADWAY

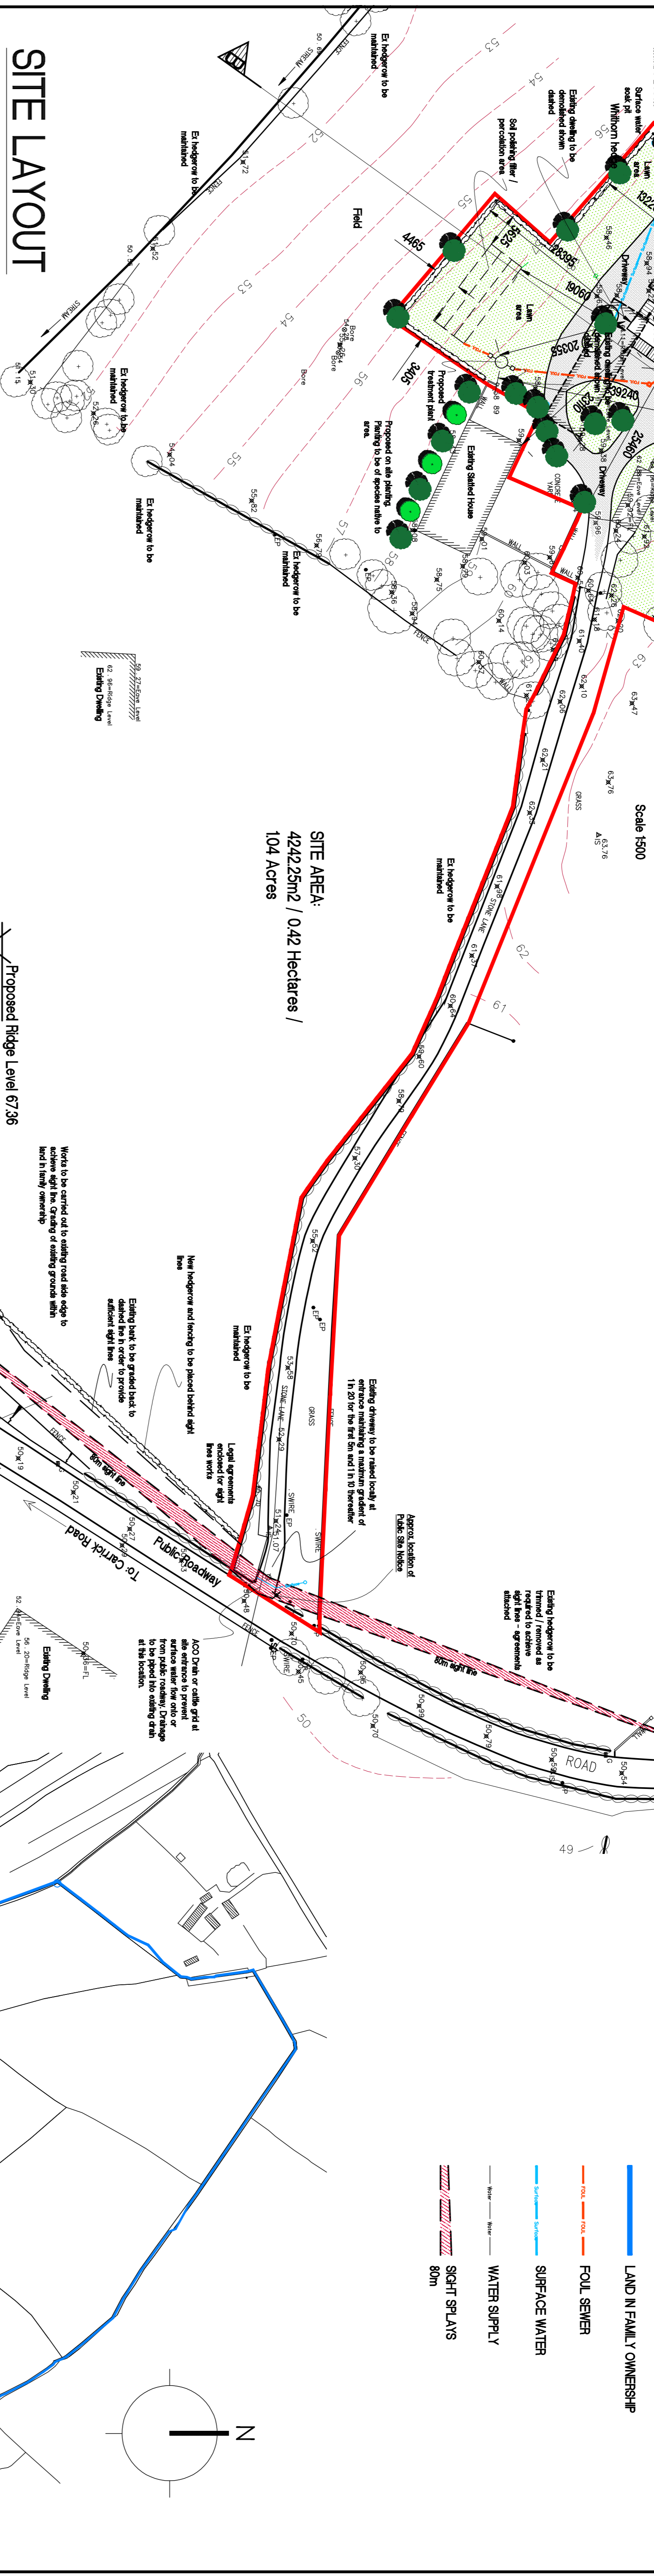

Proposed Front Elevation V's Existing

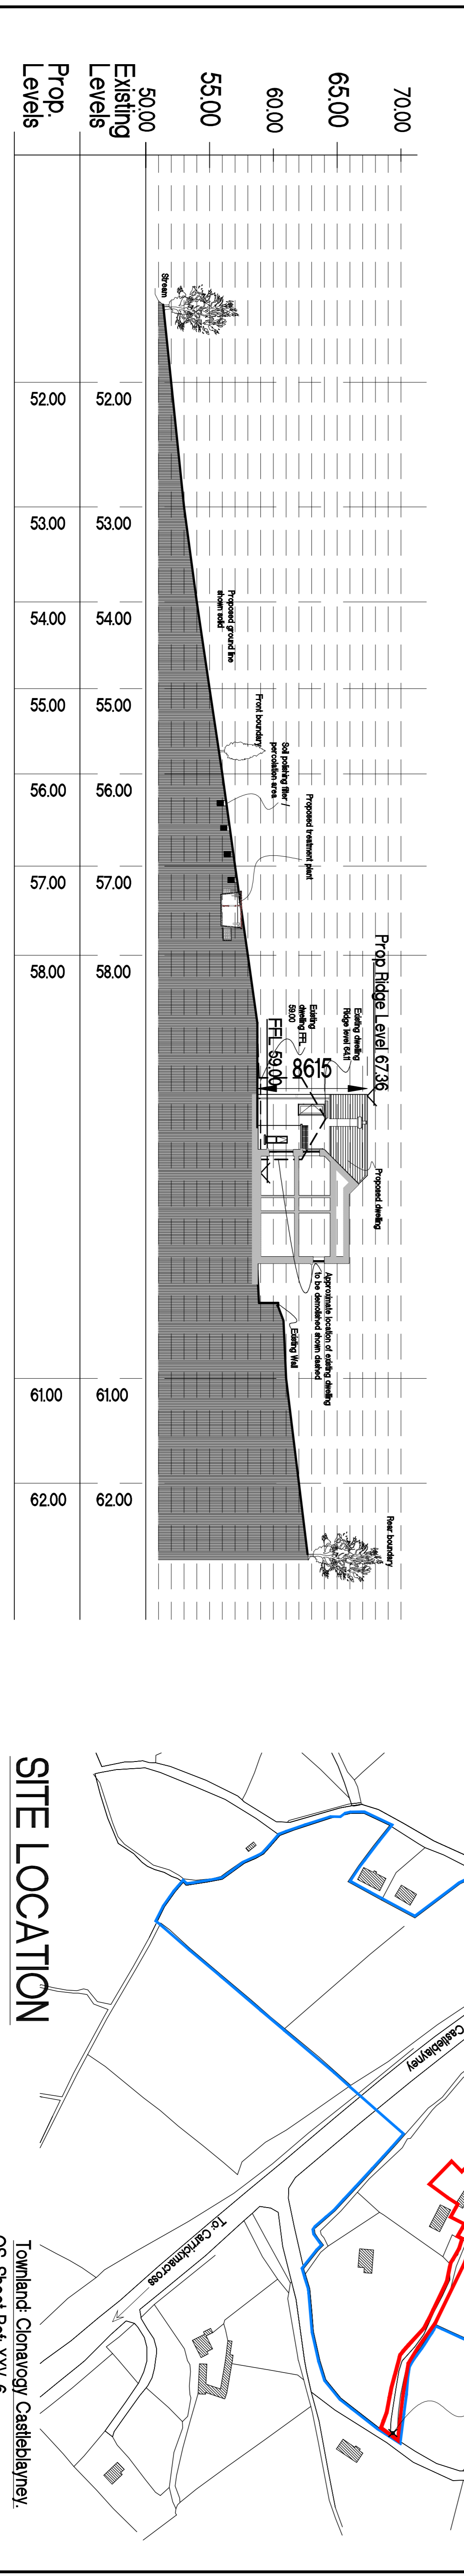

SITE LOCATION

Townland: Clonavogy Castleblayney.
OS Sheet Ref: XV-6

SITE CROSS SECTION B-B

Scale 1:250

PLANNING DRAWING

Scale: As Shown
 Date: Nov 2014
 Drawn by: Siobhán Kennedy
 Checked by: Siobhán Kennedy

Job Title: For: Roy McShane
 Job: Proposed New Dwelling
 At: Clonavogy, C/boyney, Co. Monaghan

Dwg. No: 14-11-01
 Rev. No:

NOTE:
 This is a planning drawing only and should not be used to carry out any construction work. It is the responsibility of the client to ensure that all necessary permissions and approvals are obtained before any work is carried out. The client should also ensure that the drawing is used in accordance with its intended purpose and that any necessary changes are made to the drawing as the project progresses.