


PROPOSED REAR ELEVATION (SOUTHWEST)
SCALE 1:100

- FINISHES LEGEND**
- ① SELECT COLOUR ZINC STEPPED FASCIA
 - ② WET DASH RENDER
 - ③ ALUMINIUM FRAMED ARGON FILLED LOW-E COATED DOUBLE GLAZING
 - ④ SMOOTH SAND/CEMENT RENDER
 - ⑤ SOLID HARDWOOD DOOR
 - ⑥ BLACK CONCRETE ROOF TILE
 - ⑦ EVACUATED TUBES SOLAR HOT WATER COLLECTORS

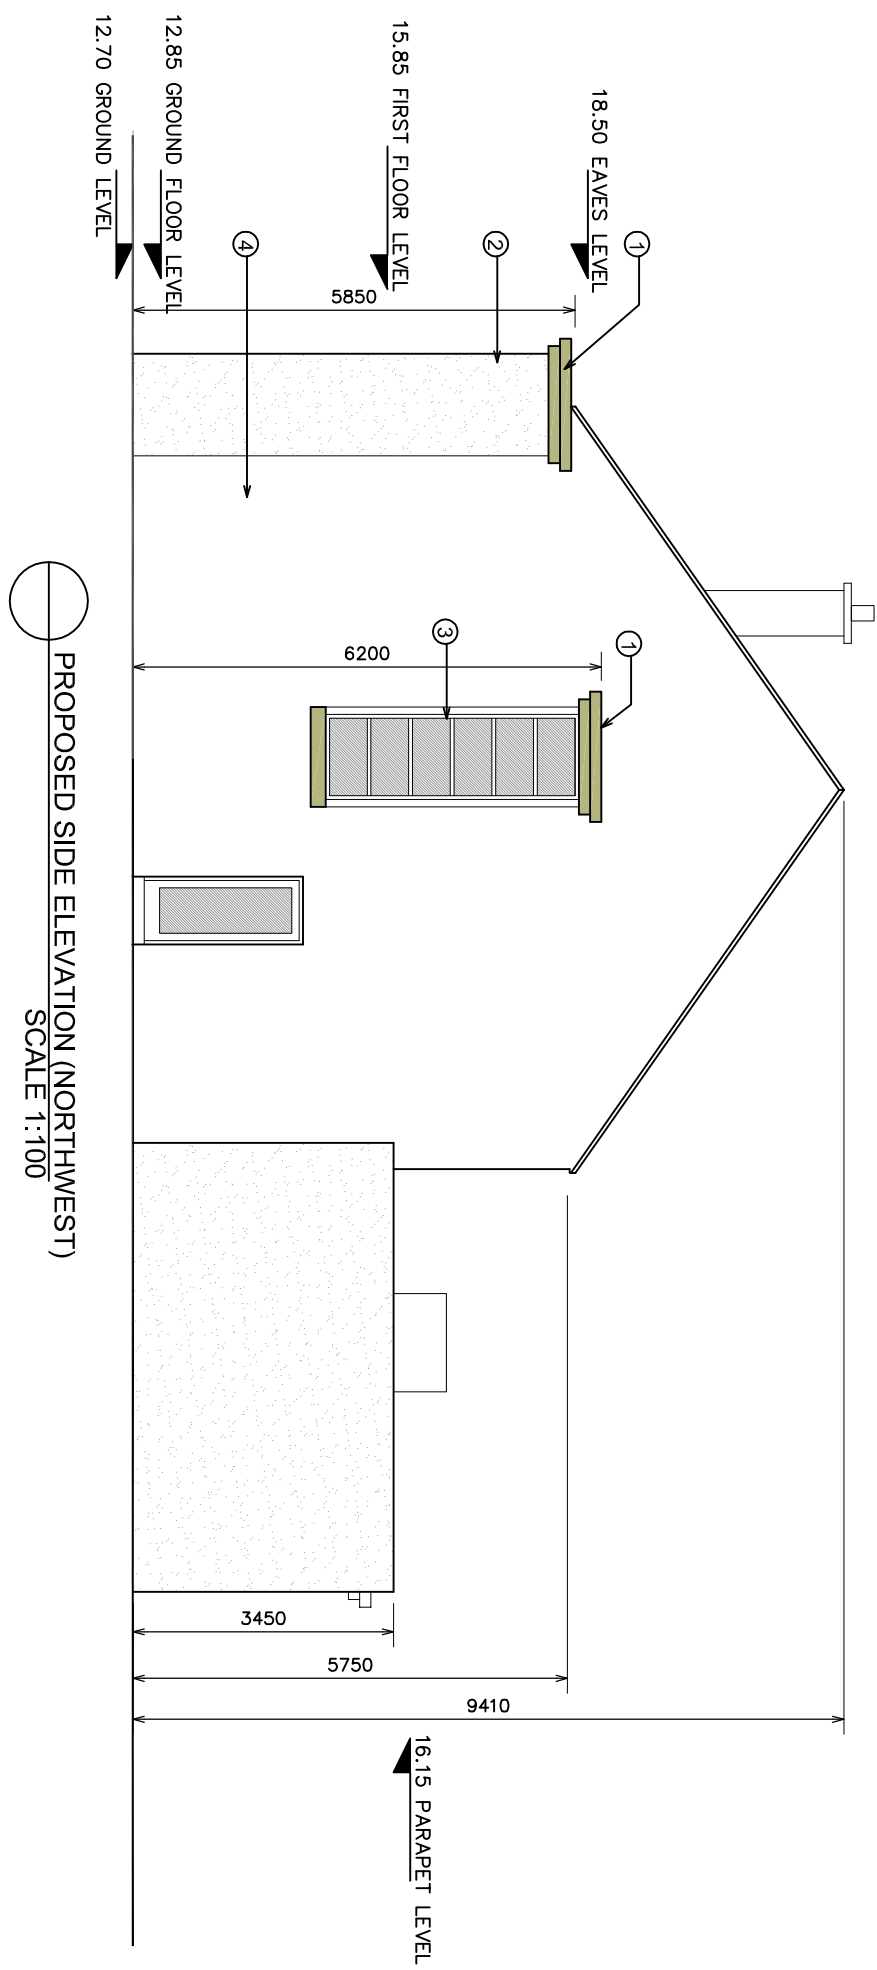

PROPOSED SIDE ELEVATION (NORTHWEST)
SCALE 1:100

Notes:

1. This drawing is for planning purposes only. - If in doubt, ask.
2. Do not scale. Figure dimensions only to be taken, before work proceeds.
3. Engineer to be informed of any discrepancies on site before commencing works.
4. Contractor to check all dimensions and conditions.
5. Drawing to be read in conjunction with current Building Regulations.
6. All components and materials to be installed fully in accordance with manufacturers instructions.

Revised	Comments	Date

BRIAN O KENNEDY & ASSOCIATES LTD
Consulting Engineers

Shannon House,
Church Road,
Douglas,
Co. Cork

Tel: 021-4899854
Fax: 021-4899464
Email: info@bok.ie
Web: www.bok.ie

Project:
PROPOSED
2NO. SEMI-DETACHED HOUSES
AT BEAUMONT DRIVE
CORK

Client:
SHANE CANTILLON

Drawing Title:
PROPOSED ELEVATIONS
SHEET 2

Scale:	1:100 @A3	Date:	30/11/2015	Revision:	
Drawn By:	JB	Drawing Number:	15/4519-P5		