



Proposed North Elevation
1 : 100

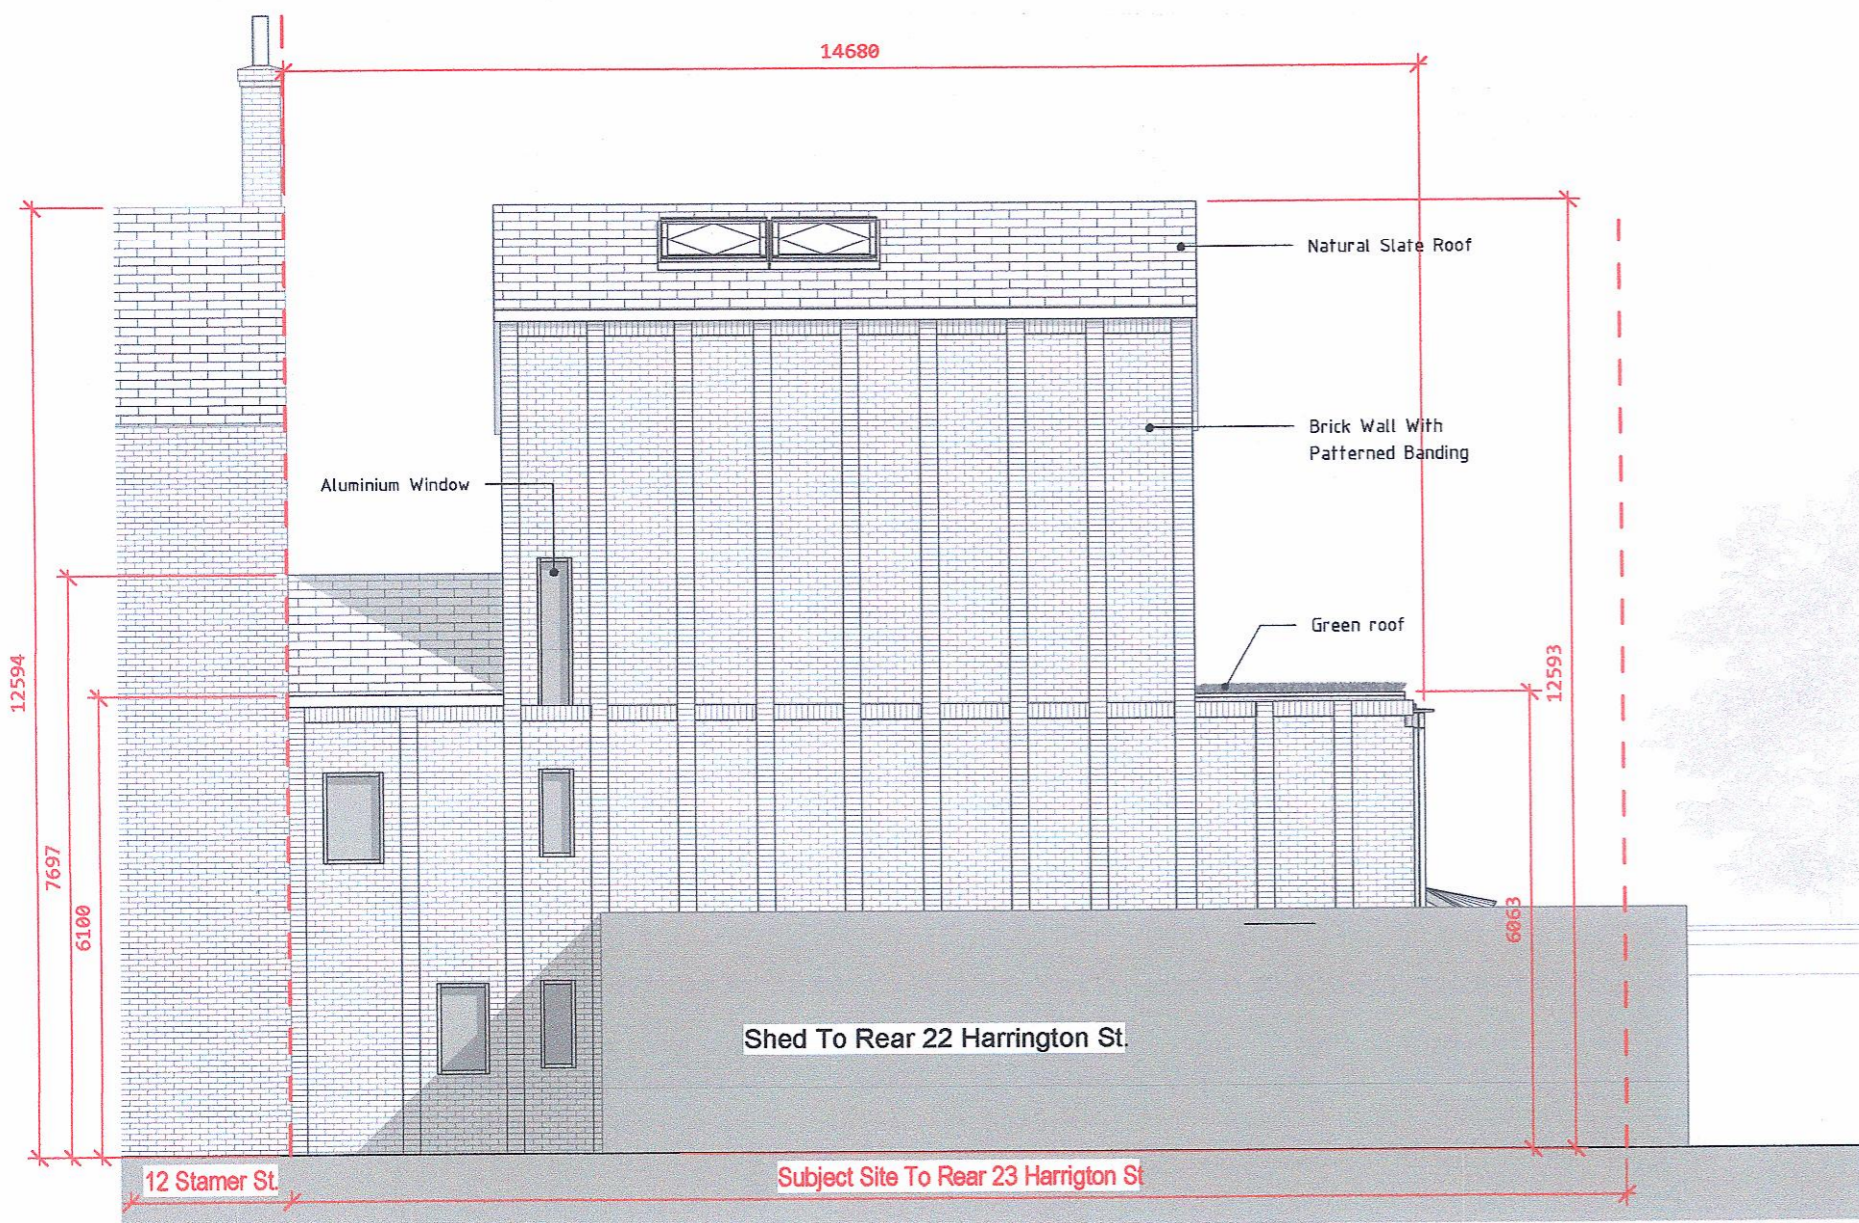

Proposed West Elevation
1 : 100



Proposed East Elevation To Laneway
1 : 100

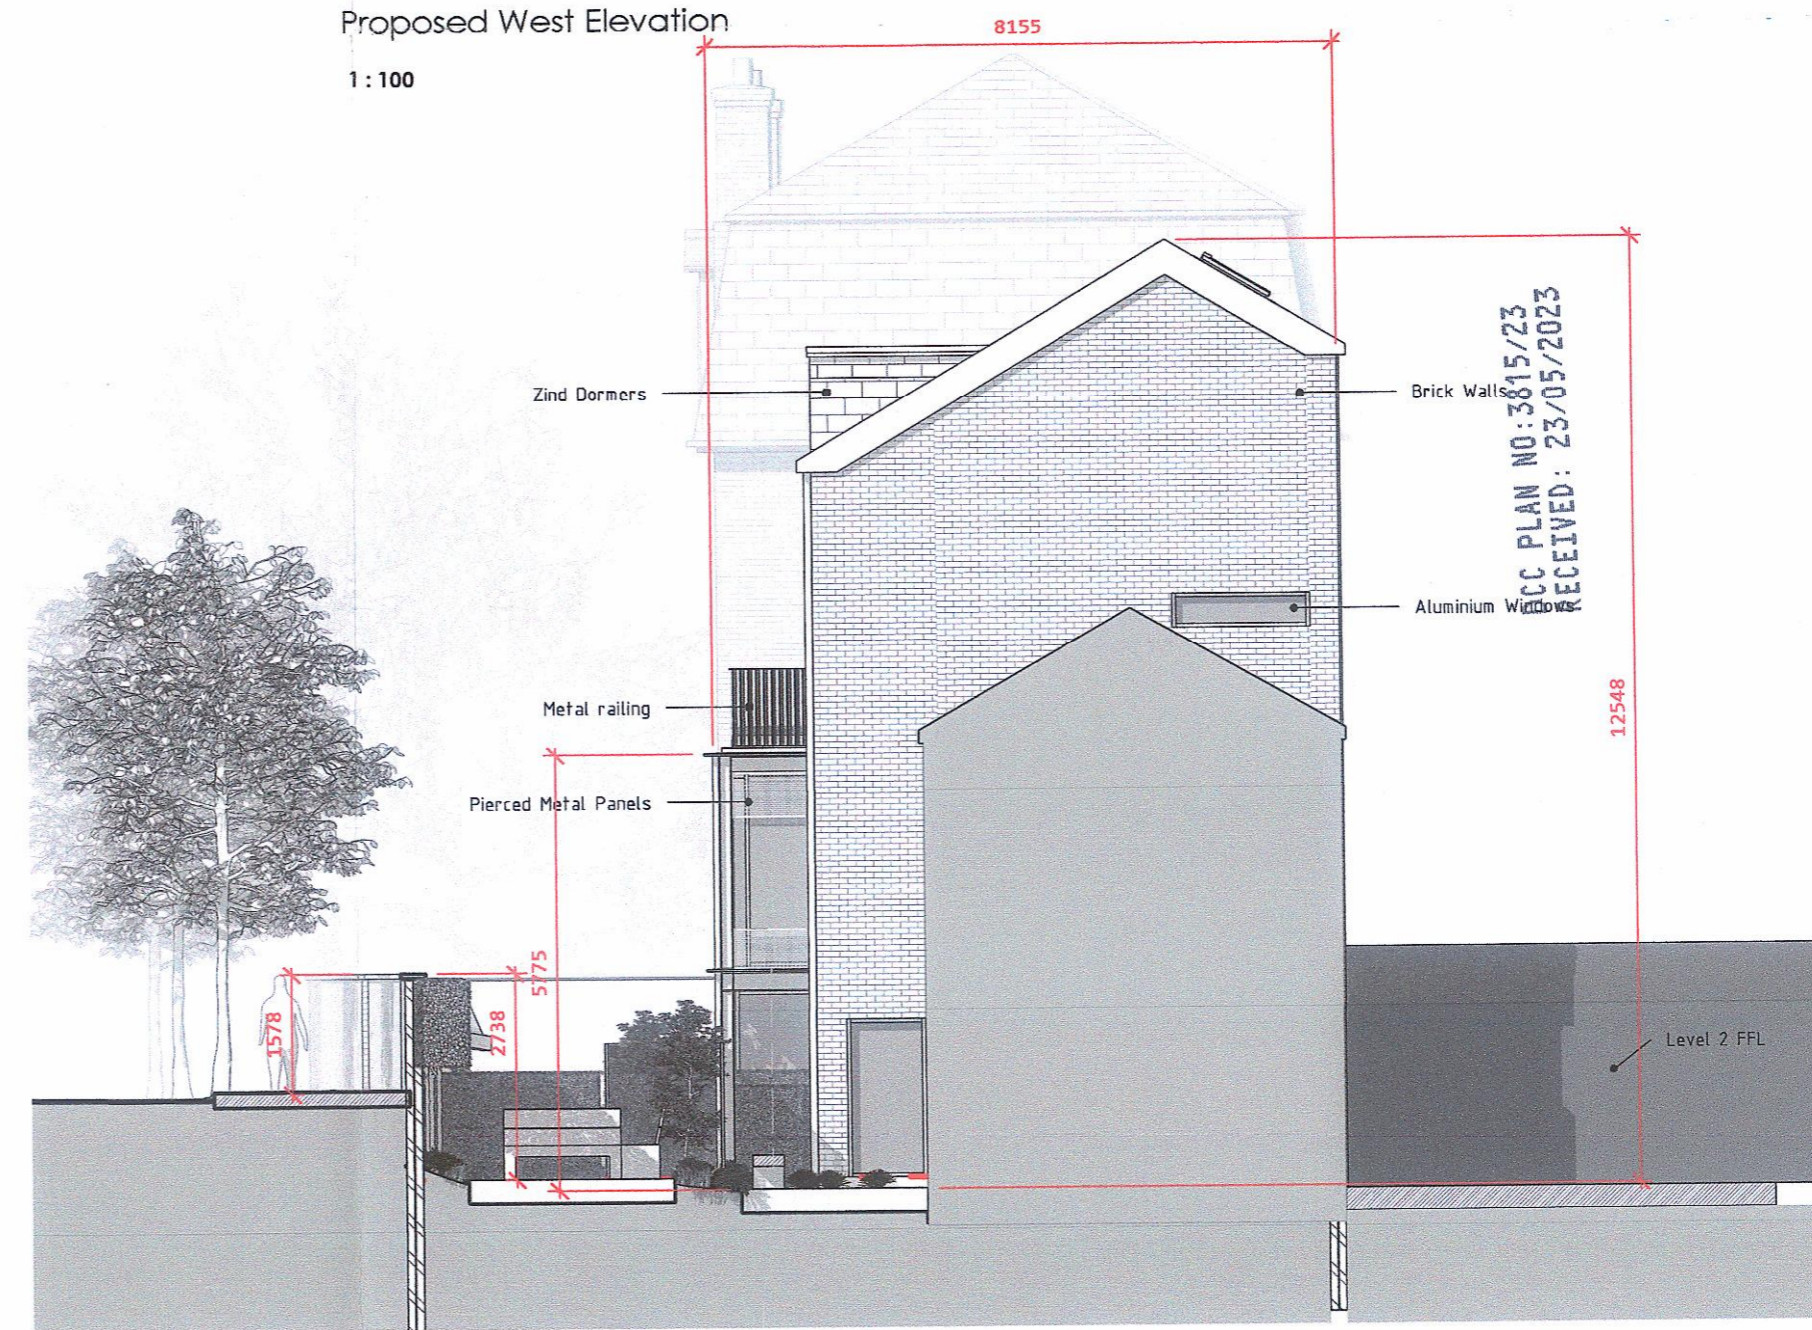

Proposed South Elevation
1 : 100

peter oakes | architects
architecture sustainability building conservation

Jilba
70 Meath Road
Bray County
Wicklow
Ireland

info@peteroakes.ie
+353 (0) 1 2022977 Tel
+353 (0) 1 2765376 Fax



© THIS DRAWING OR DESIGN MAY NOT BE REPRODUCED WITHOUT PERMISSION

Drawn By: **DD**
Checked By: **PO**

Notes:

Planning
Elevations

1 : 100

16/05/23
drawing number
drawing revision

104

drawing number

PROJECT
Rear 23 Harrington Street

Proposed New House Side
of 12 Stamer St / Rear 23
Harrington St, Dublin 8

616B
project number

DO NOT SCALE FROM THIS DRAWING ALL ERRORS AND OMISSIONS TO BE
REPORTED TO THE ARCHITECT
THIS DRAWING TO BE READ IN CONJUNCTION WITH RELEVANT CONSULTANTS
DRAWINGS THESE ARE NOT BEING TRANSMITTED TO ANY OTHER PARTY

17/05/2023 10:52:35