




1 Site Location Map Map Series : 3263-20
 1 : 1000 Ordnance Survey Ireland Licence No CYAL 50308349

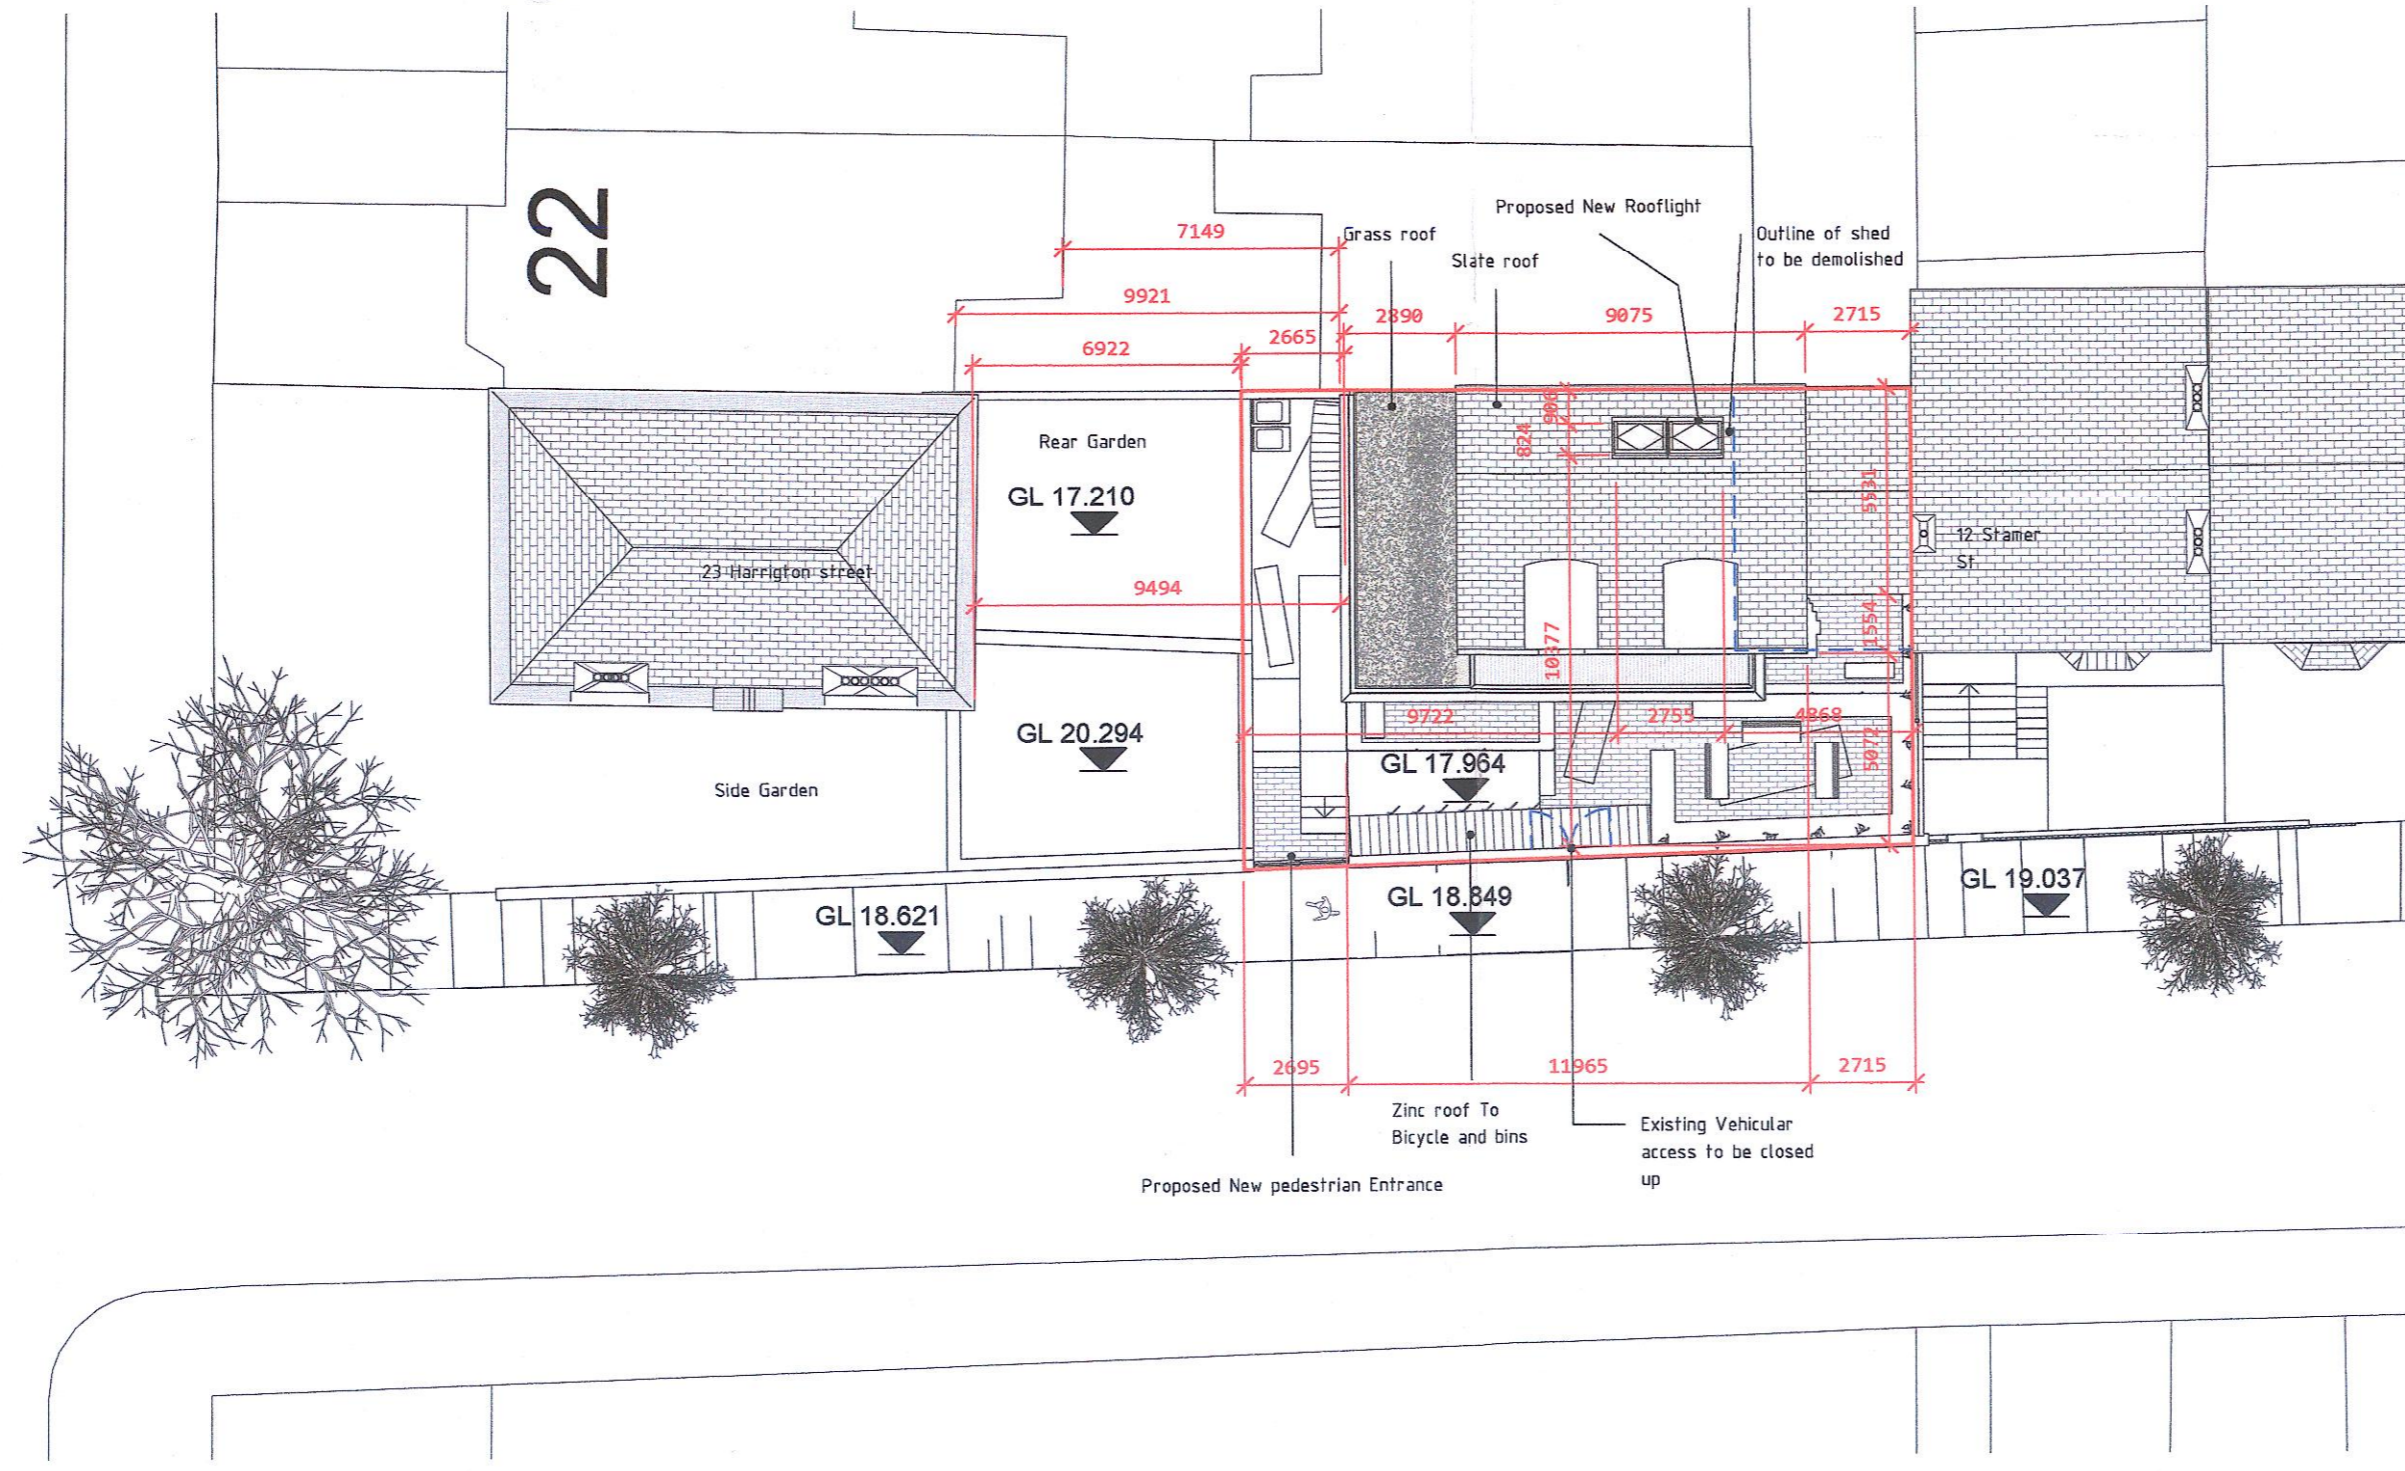

2 Site Plan
 1 : 200

RCC PLAN NO: 3815/23
 RECEIVED: 23/05/2023

peter oakes | architects
 architecture sustainability building conservation
 Jilba
 70 Meath Road
 Bray County
 Wicklow
 Ireland

info@peteroakes.ie
 +353 (0) 1 2022977 Tel
 +353 (0) 1 2765376 Fax



© THIS DRAWING OR DESIGN MAY NOT BE REPRODUCED WITHOUT PERMISSION

Drawn By: DD
 Checked By: PO

Notes:

Planning
 Os Map And site Plan As indicated

16/05/23
 drawing number 100
 drawing revision

PROJECT
Rear 23 Harrington Street

Proposed New House Side
 of 12 Stamer St. / Rear 23
 Harrington St, Dublin 8

616B
 project number

DO NOT SCALE FROM THIS DRAWING ALL ERRORS AND OMISSIONS TO BE
 REPORTED TO THE ARCHITECT
 THIS DRAWING TO BE READ IN CONJUNCTION WITH RELEVANT CONSULTANTS
 RECOMMENDATIONS AND SPECIFICATIONS

17/05/2023 16:23:37