



**GROUND FLOOR PLAN**

Area: 48.2m<sup>2</sup>/518.8sqft

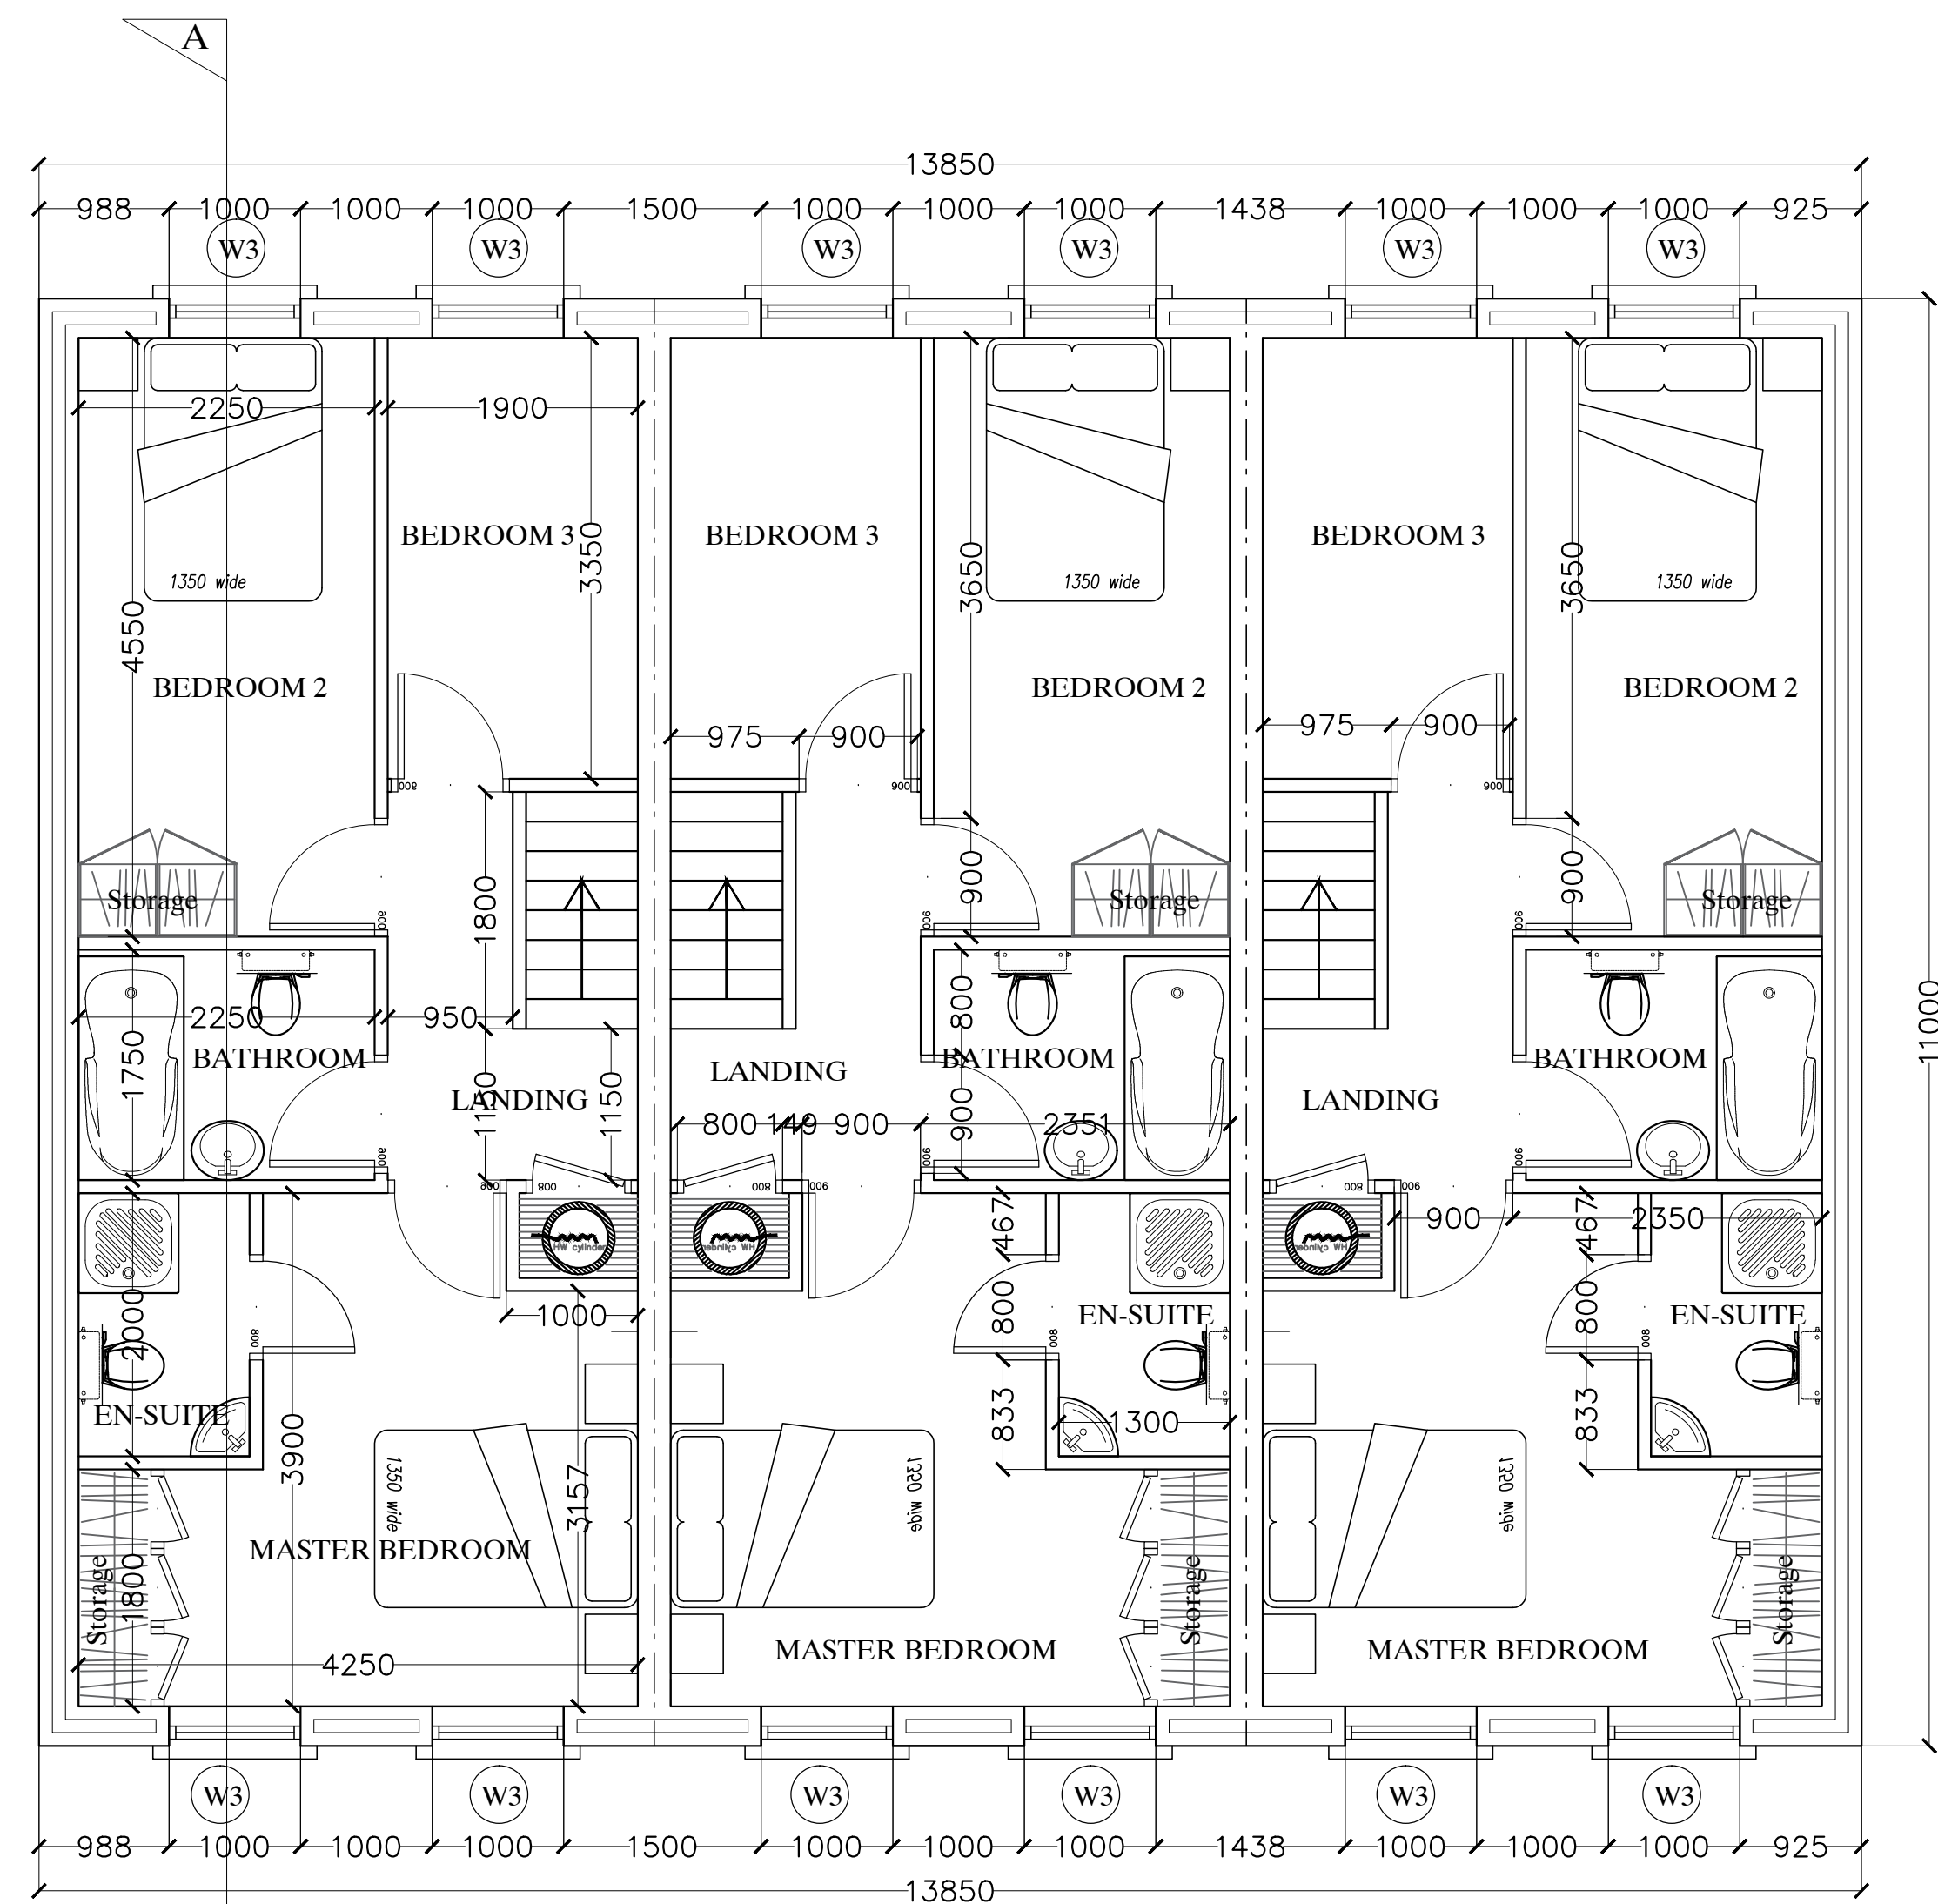

**FIRST FLOOR PLAN**


Area: 48.2m<sup>2</sup>/518.8sqft

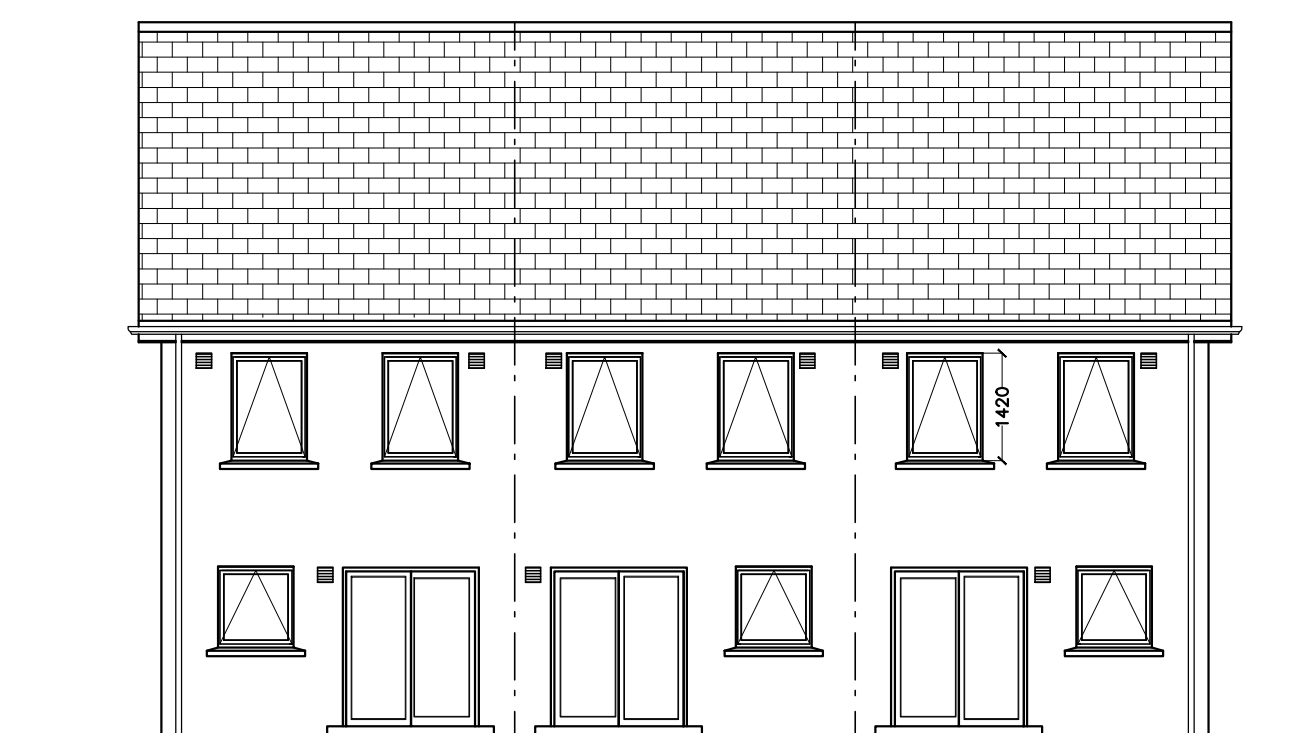


**PROPOSED REAR ELEVATION**




**PROPOSED FRONT ELEVATION**

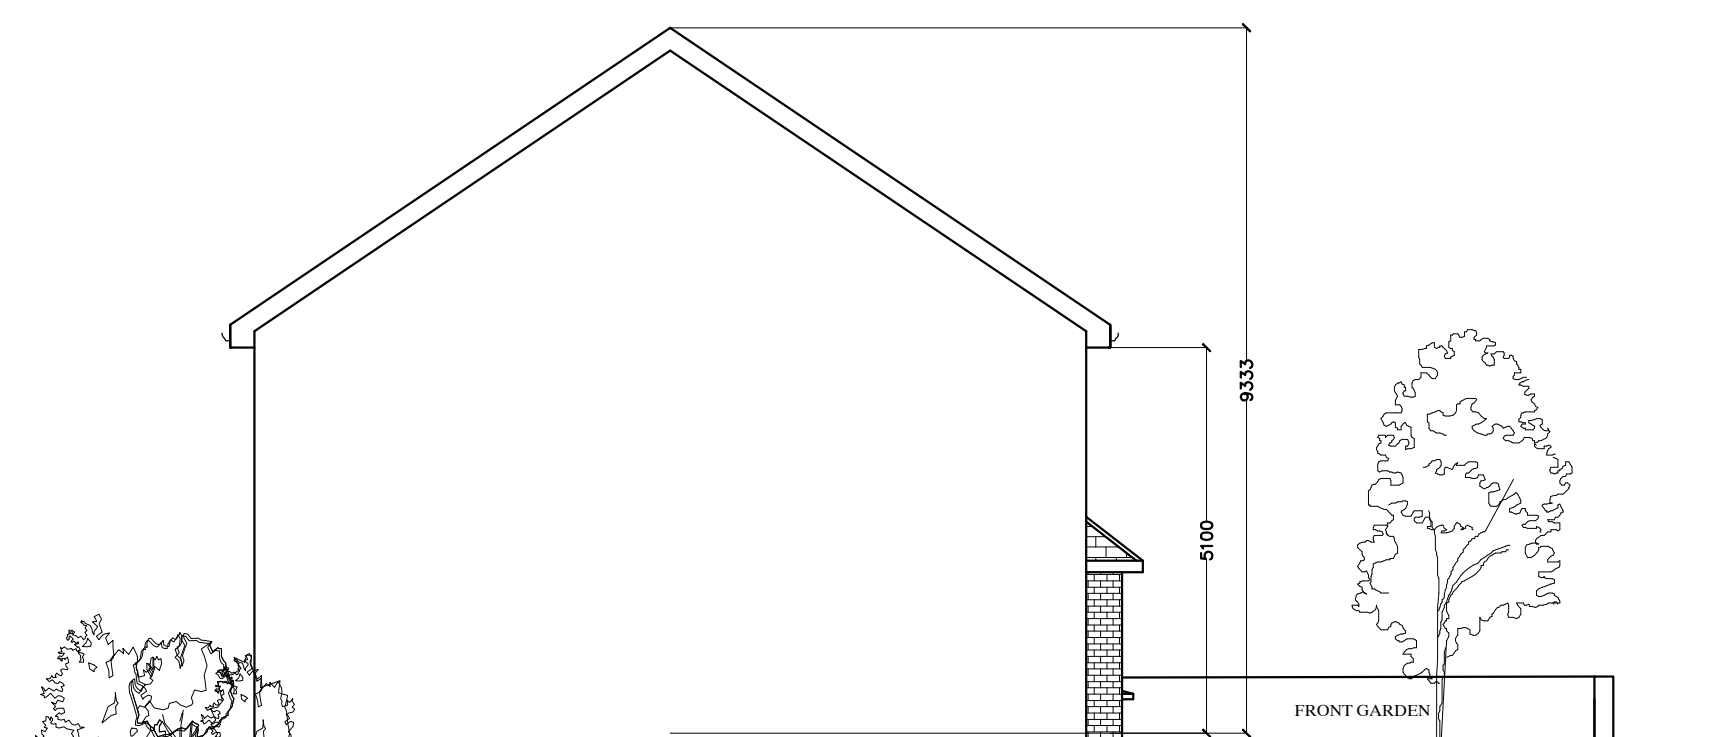

**PROPOSED END ELEVATION**

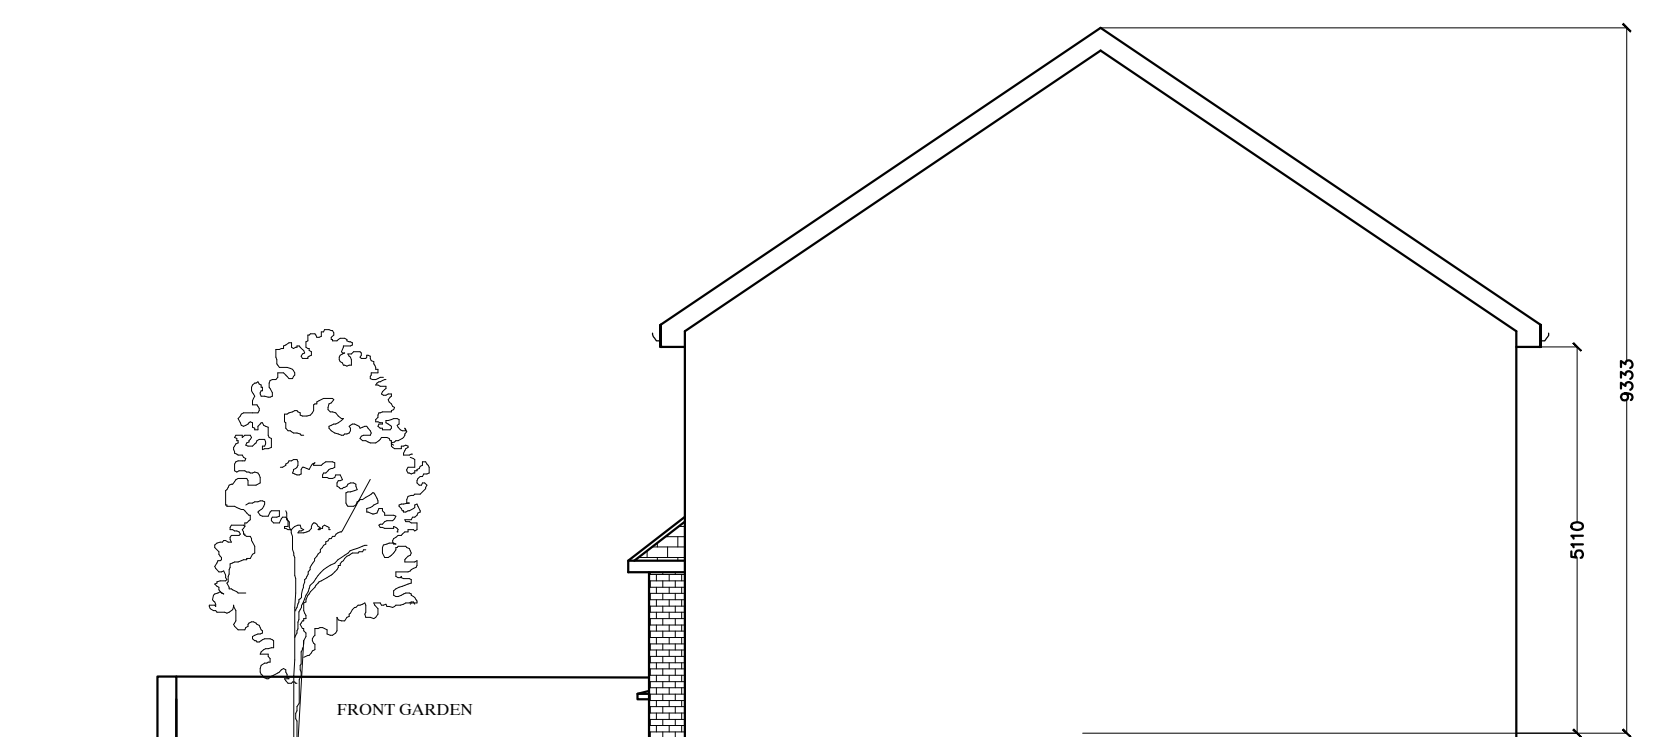

**PROPOSED END ELEVATION**

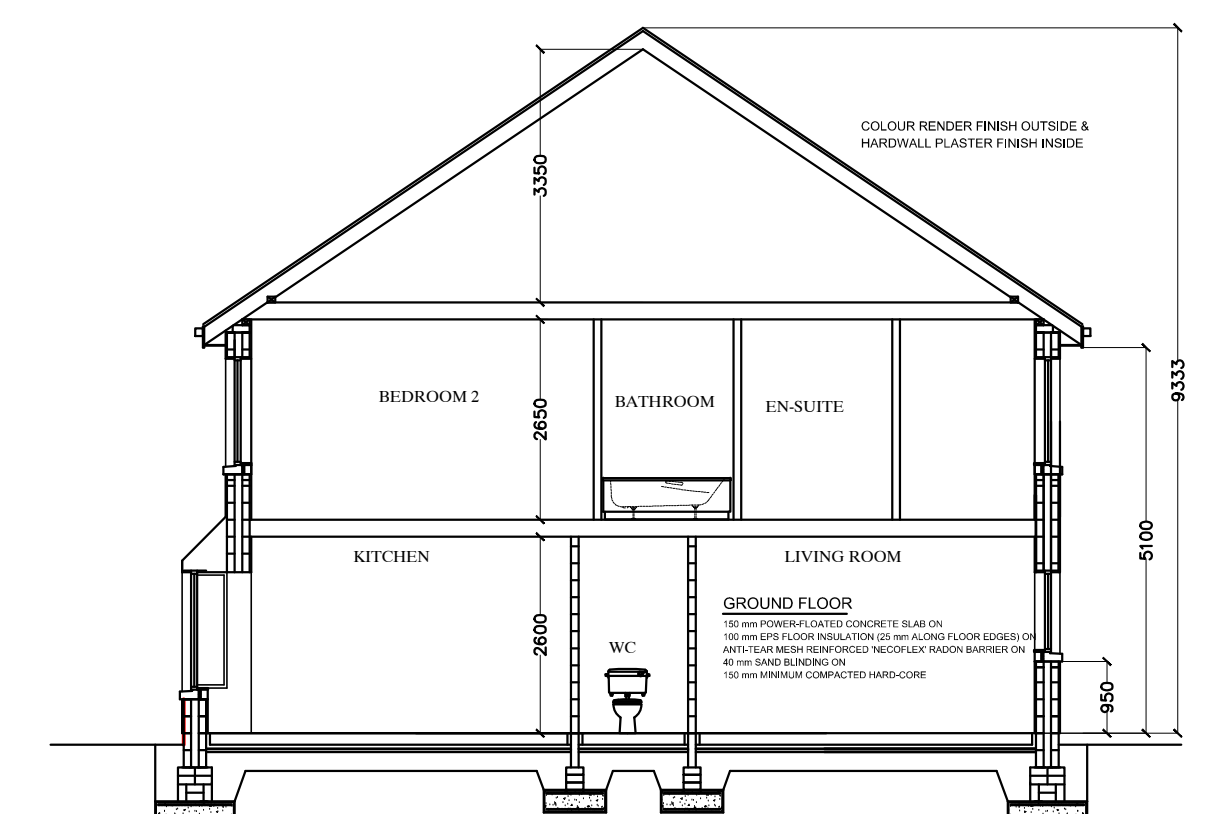

**SECTION A-A**

REV-E		
REV-D		
REV-C		
REV-B		
REV-A		

CLIENT

VICTORIA HOMES LTD

TITLE

Units 2-4 @ Priorswood Lodge,  
Clonsilla Road, Dublin 17

FIGURED DIMENSIONS TO BE USED IN ALL CASES

FEB 2016 SCALE 1:50@A1

DRN Anita Brennan CHECKED AB

THIS DRAWING IS COPYRIGHT

CAD FILE REF:

DRG. SERIES

NUMBER 016-Clon01



Thomastown,  
Naas,  
Co. Kildare

Ph: 045 895609  
Fax: 045 876285

Email:  
info@victoriahomes.ie

REVISION