




Roof Plan

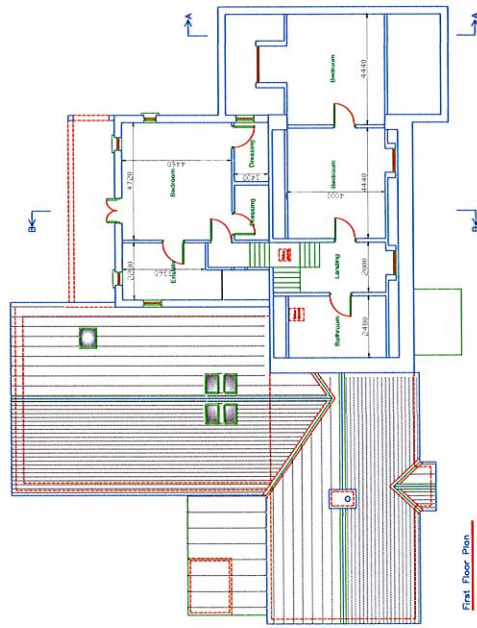


First Floor Plan

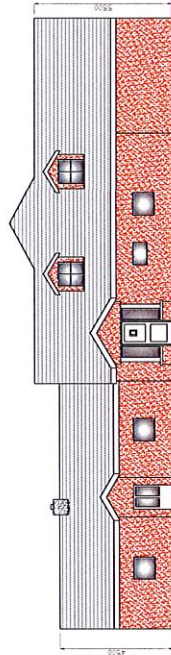


West (Front) Elevation

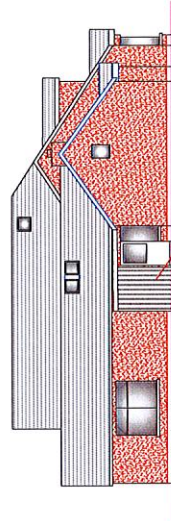


North Elevation

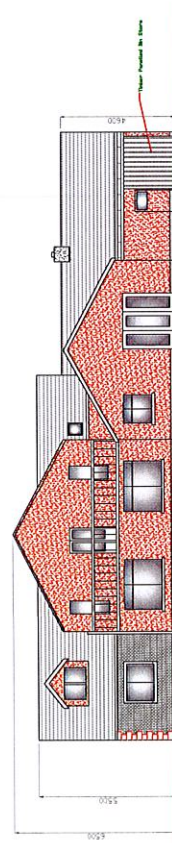


East Elevation

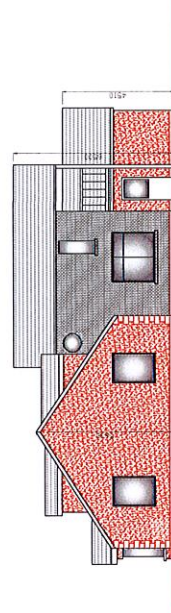

South Elevation

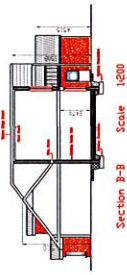

Section B-B Scale 1:200

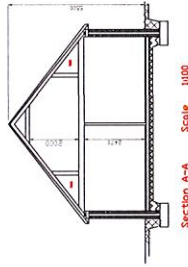Section A-A
Scale 1:100

Laurence Gunne
PROPERTY PARTNERS
WWW.PROPERTYPARTNERS.IE
FOR IDENTIFICATION
PURPOSES ONLY
AUCTIONEERS, VALUERS &
ESTATE AGENTS

Planning Drawings only. All structural elements and details shown are for

***All dimensions shown are in millimeters.**

EXTERNAL FINANCING

[illegible]

© 2007

Need to be covered with selected blue/black cloth, ridge and hip

Flammable goods to be removed before
Fumigation, and flammable liquids to be off V.C. with bottle released.

WINDOWS DOORS.
All windows to be double glazed units set to 20°C frame. All other

Schedule of Areas.	
Ground Floor	256 m ² .
First Floor	101 m ² .

**Noel Larkin and Associates
Chartered Building Surveyors**

The Gablins, Main Street Dunshaughlin, Co. Meath
Tel: 01 - 825 0514
E-mail: survey@nla.ie
Fax: 01 - 825 0520
Web: www.nla.ie



Project Survey Drawings For Retention of existing...

Drawing: Ground & First Floor Plans, Section and Elevations.

Client:	Marvin Andrews
Scale (s):	1, 100 & 1,200
Drawn by:	J.J.M.L.

Date 7th September 2016	Drawing No.: ML/109-20.001
Stage and Revision	Q.S. Sheet: LM 032 & LM 035