



02 First Floor Plan
 2.09 Proposed Floor Area: C2-52.6m²/C3-60m²
 Scale 1:50

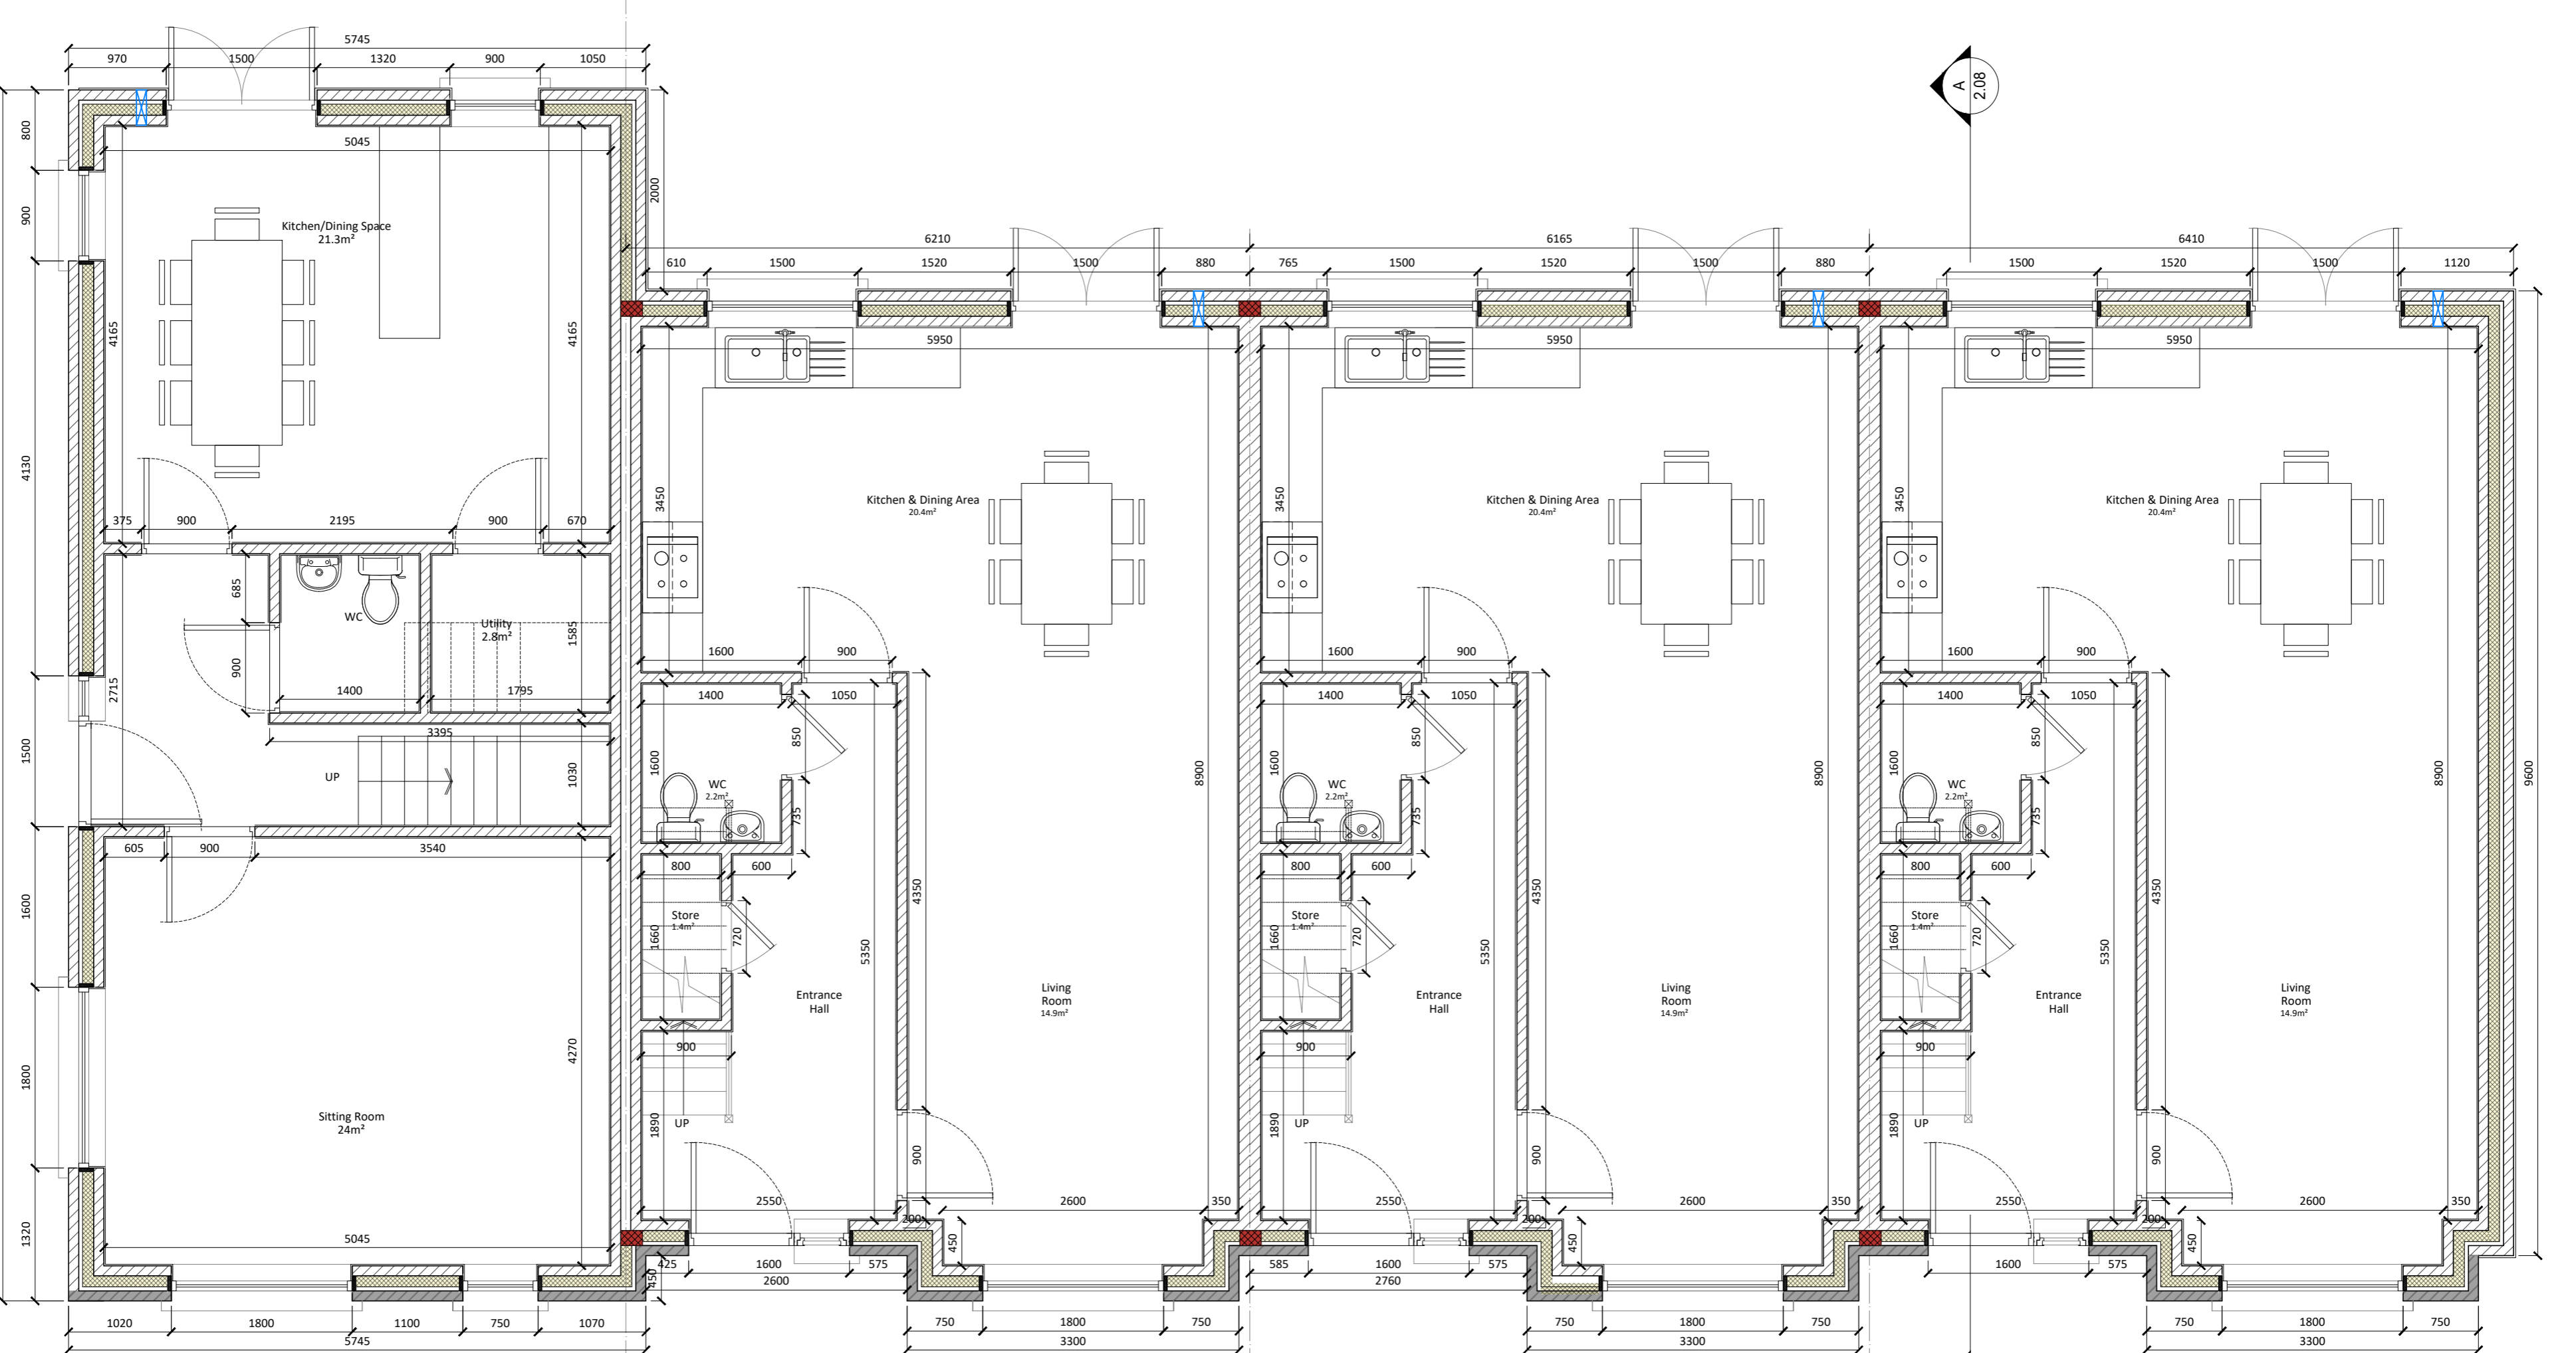

01 Ground Floor Plan
 2.07 Proposed Floor Area: C2-52.6m²/C3-60m²
 Scale 1:50

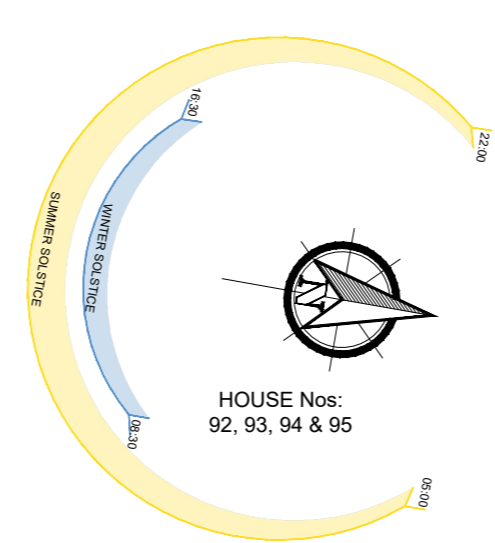

molloyarchitecture
 & DESIGN STUDIO

T: 053 9430806 - E: info@molloyarchitecture.ie - www.molloyarchitecture.ie

PROJECT Proposed Housing Development (Phase 3)

TITLE House Type C/C1 - General Layout

CLIENT Tom & Pat Redmond

ADDRESS Ballynerrin, (Marlton) Wicklow Town Co. Wicklow

DRAWN BY DR CHK BY DATE 03-09-24

SCALE (@ A1) 1:50 PROJECT NUMBER 2020-RB01

DRAWING NUMBER RB01-WD02.07 - House Type C/C1 REV

Rev	Description	Date