



02 First Floor Plan
 2.09 Proposed Floor Area: C2-52.6m²/C3-60m²
 Scale 1:50

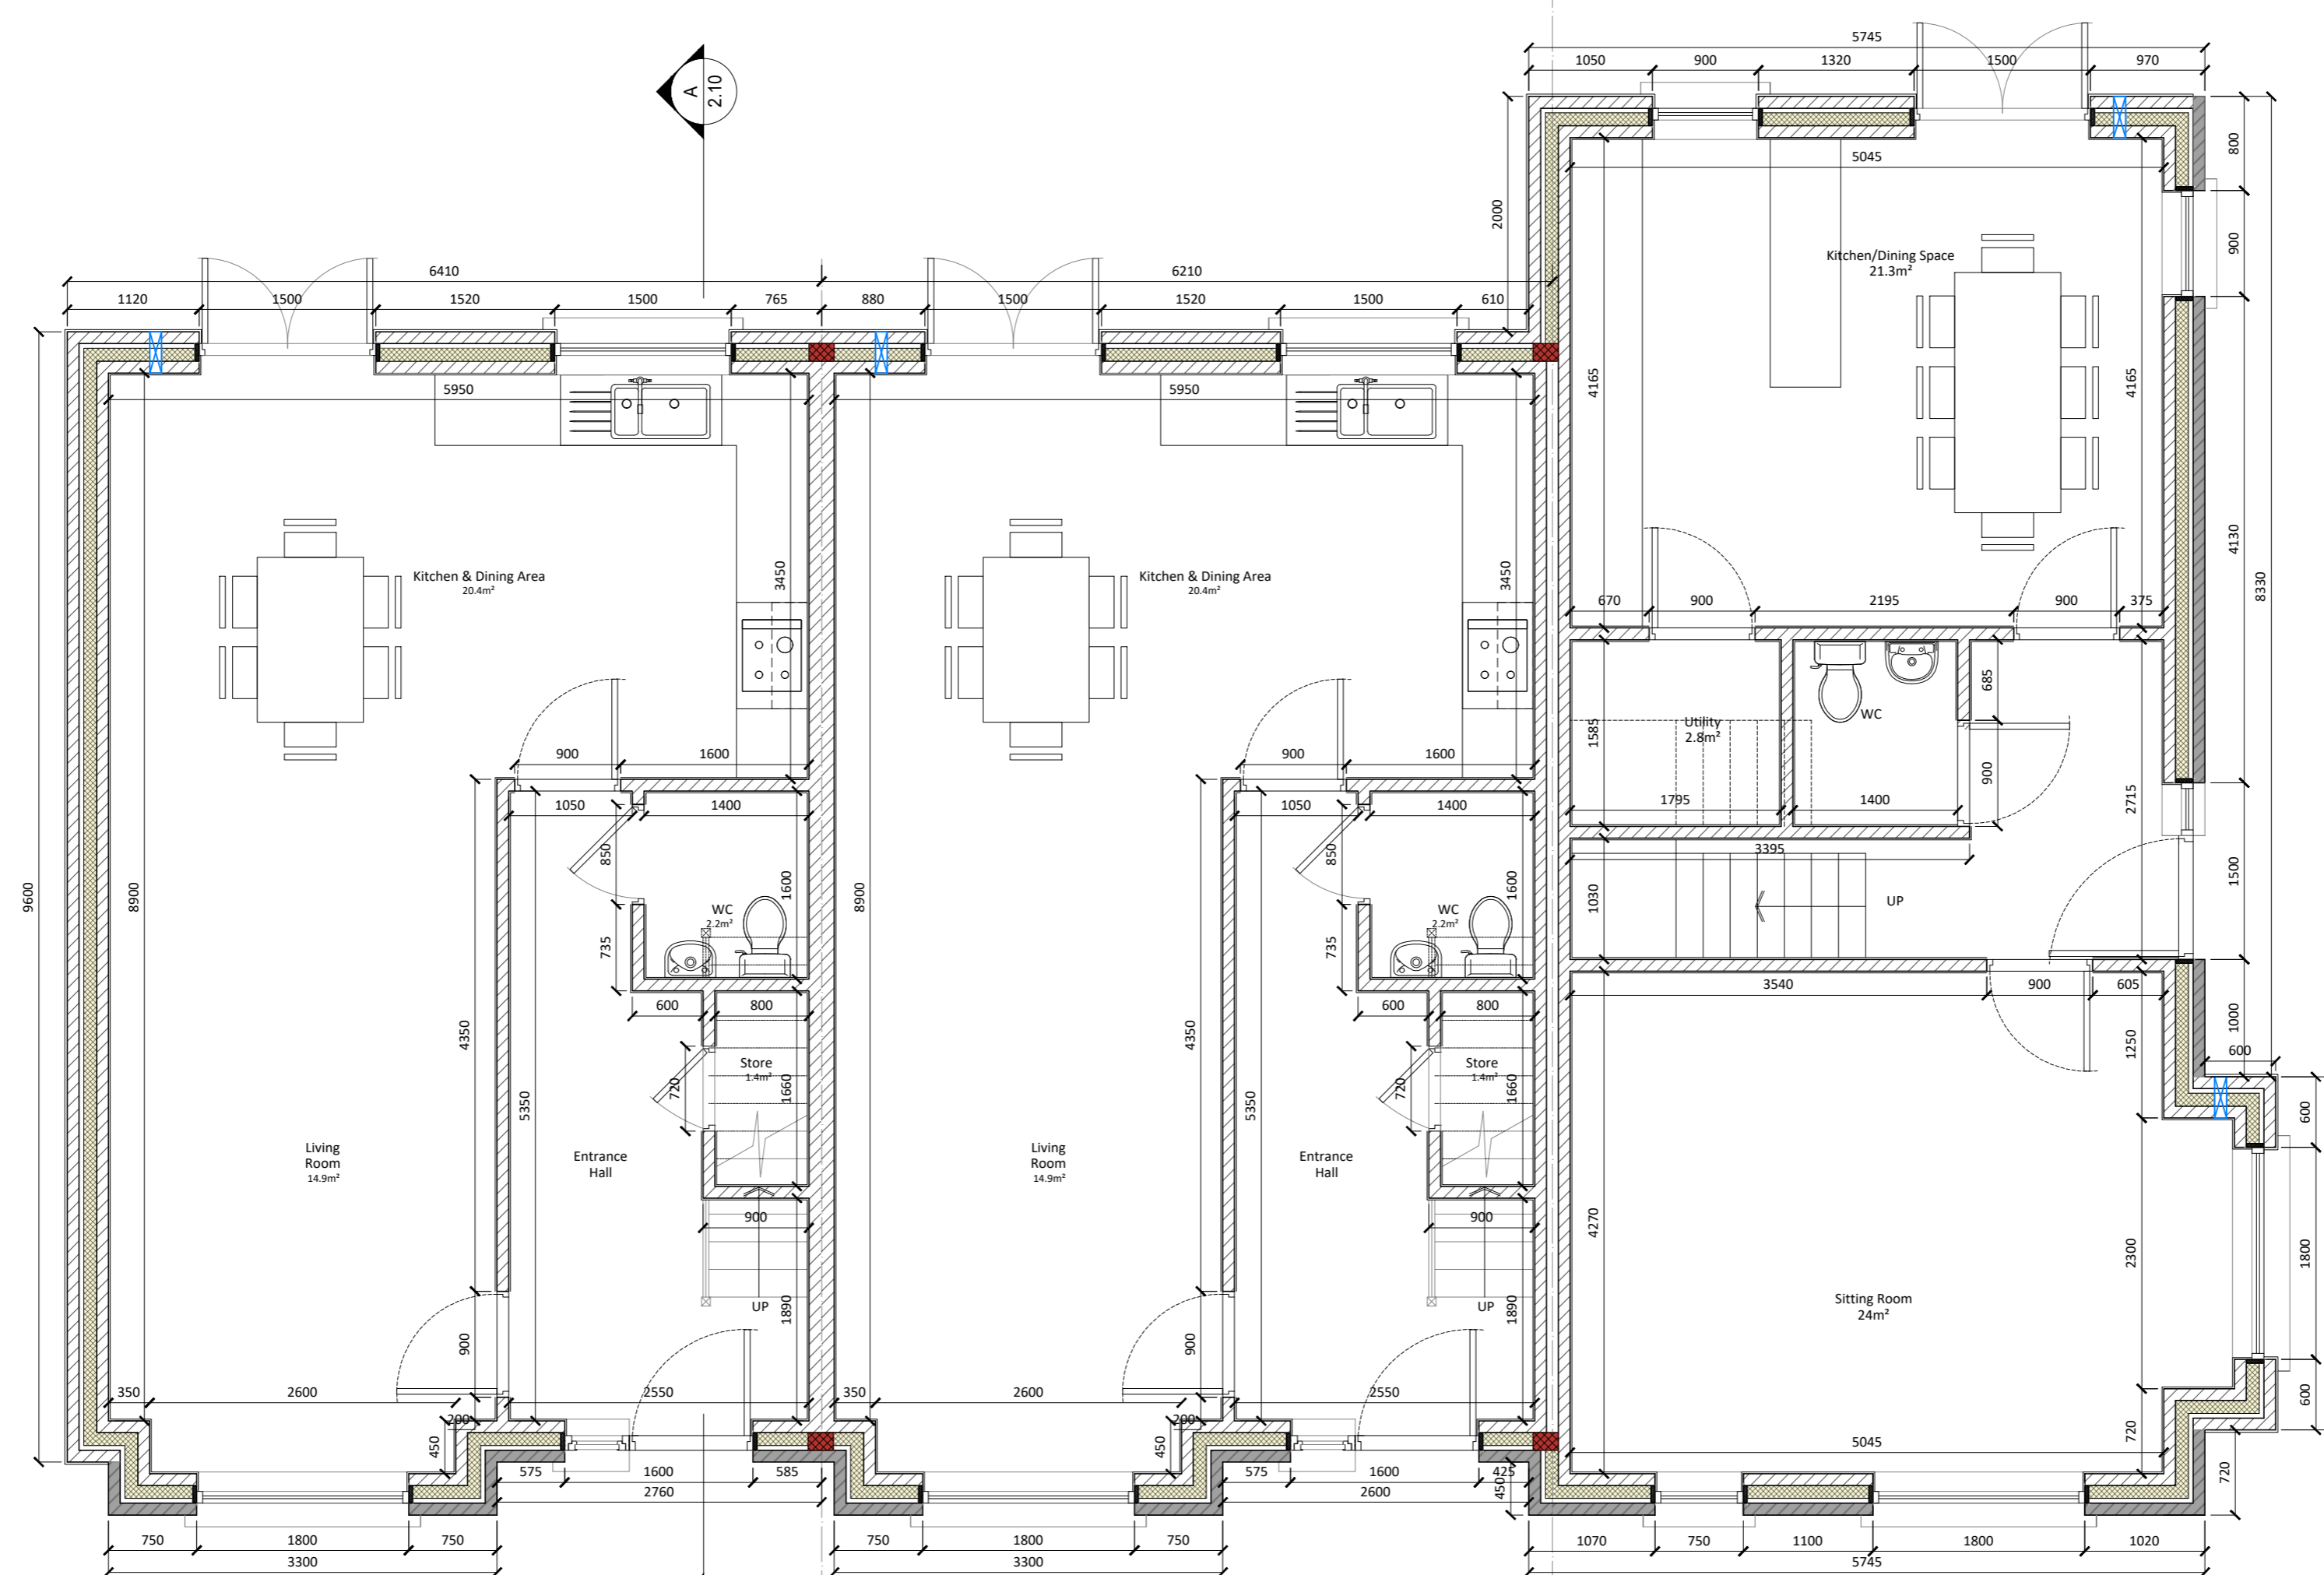

01 Ground Floor Plan
 2.09 Proposed Floor Area: C2-52.6m²/C3-60m²
 Scale 1:50

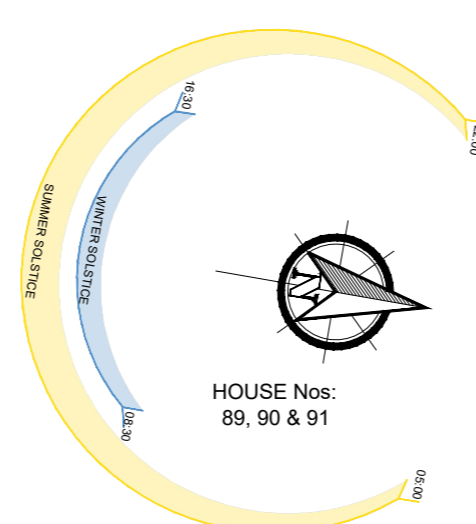

T: 053 9430806 - E: info@molloyarchitecture.ie - www.molloyarchitecture.ie

PROJECT		Proposed Housing Development (Phase 3)	
TITLE		House Type C2/C3 - General Layout	
CLIENT		Tom & Pat Redmond	
ADDRESS		Ballynerrin, (Marlton) Wicklow Town Co. Wicklow	
DRAWN BY	CHK BY	DATE	03-09-24
SCALE (@ A1)	PROJECT NUMBER	2020-RB01	
1: 50			
DRAWING NUMBER	REV		
RB01-WD02.09 - House Type C2/C3			

Rev	Description	Date