


COOHEY T.D. O.S. Ref. Monaghan XIX-2.

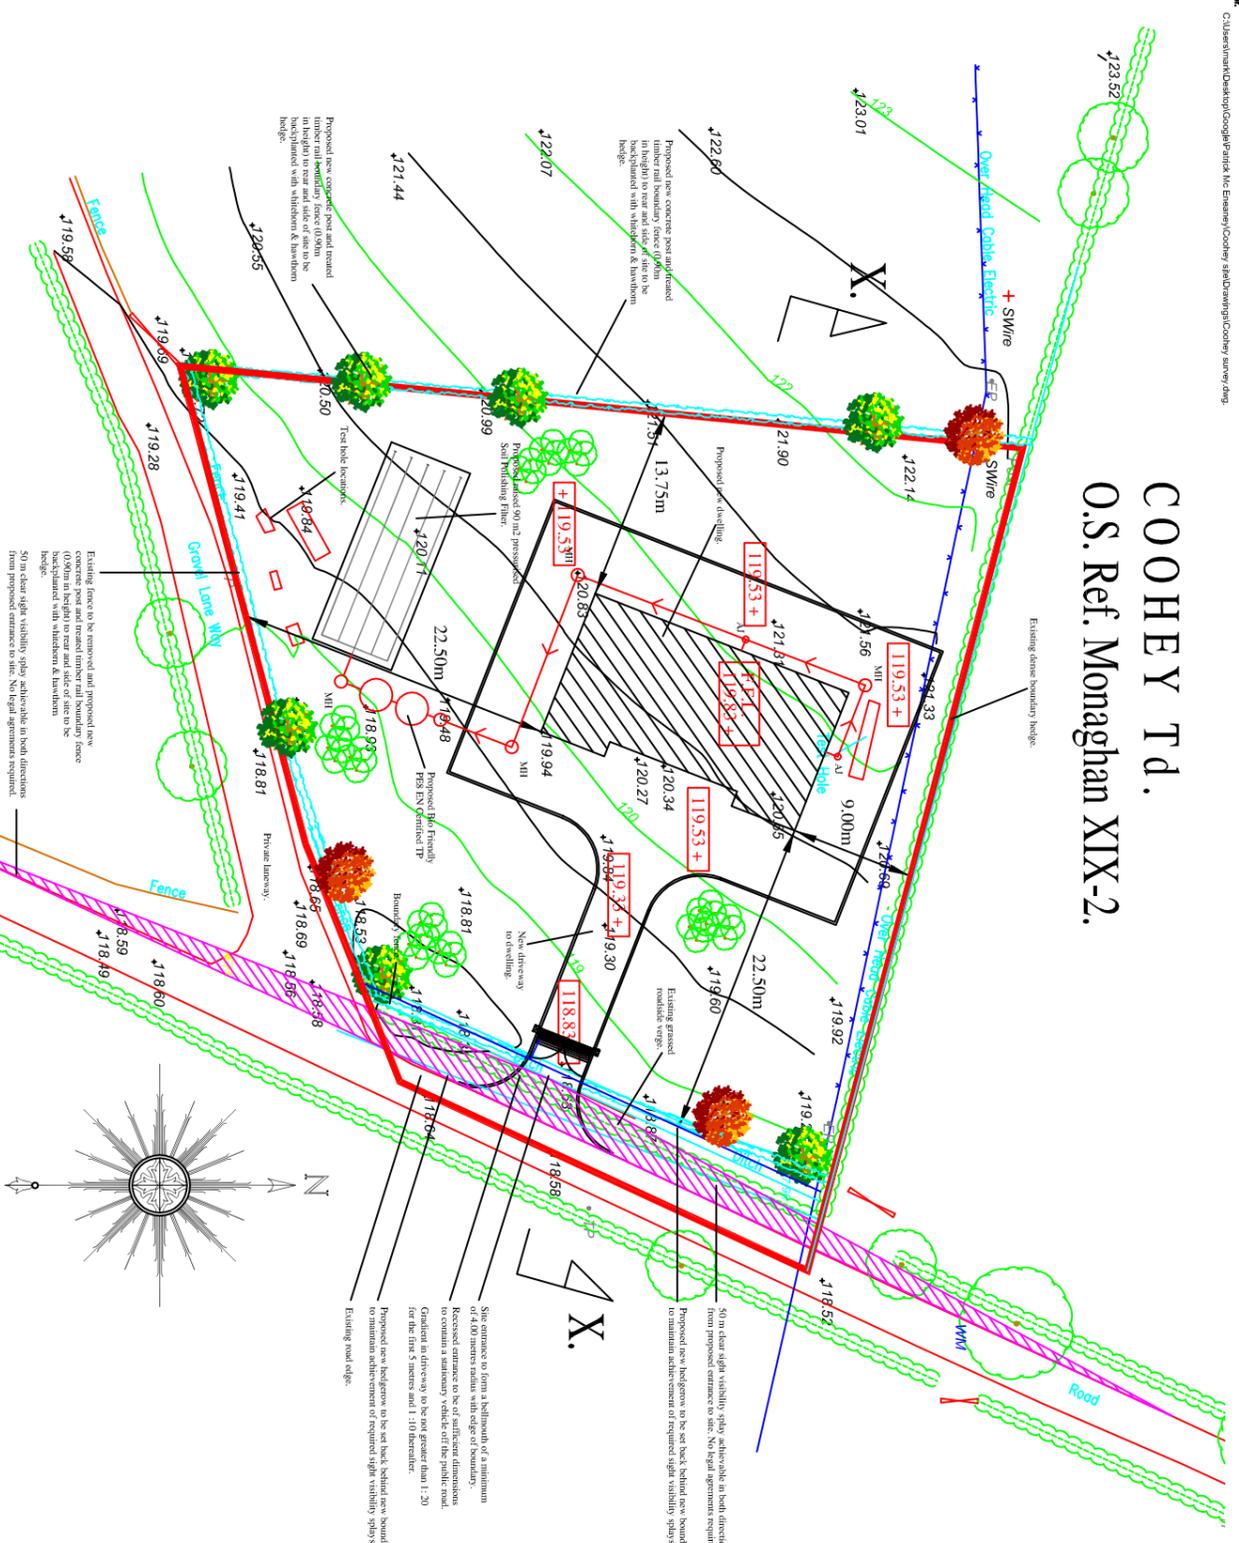


LENNAN T.D.


Key to levels:-
 Existing levels:- \blacktriangle 120.50
 Proposed levels:- \square 119.53+

Site plan. Scale 1: 250.
 Site Area:- 0.246 hectares (0.607 acres) or thereabouts.
 Site bounded by red line.

Cross section X-X through site. Scale 1: 250.
 Chainage:- 51m.

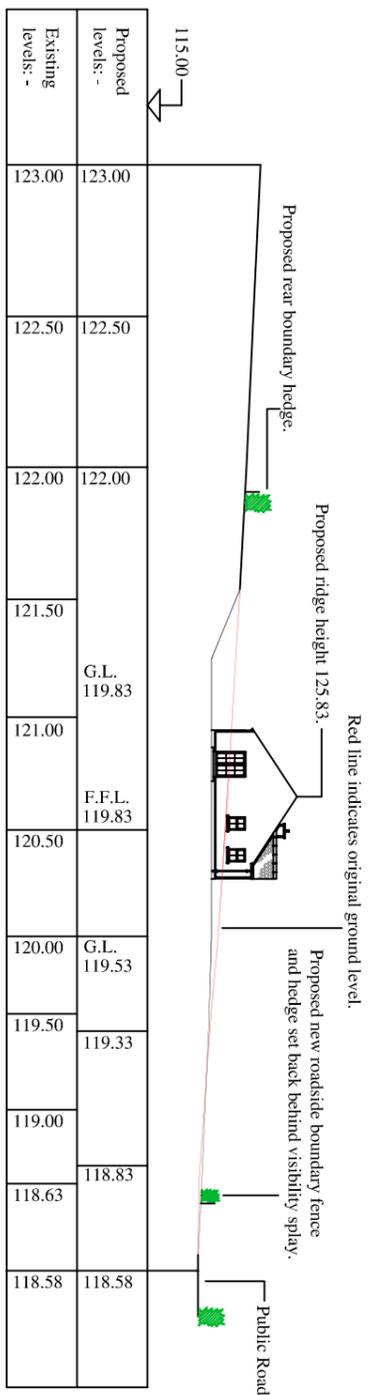

Site Location Map.

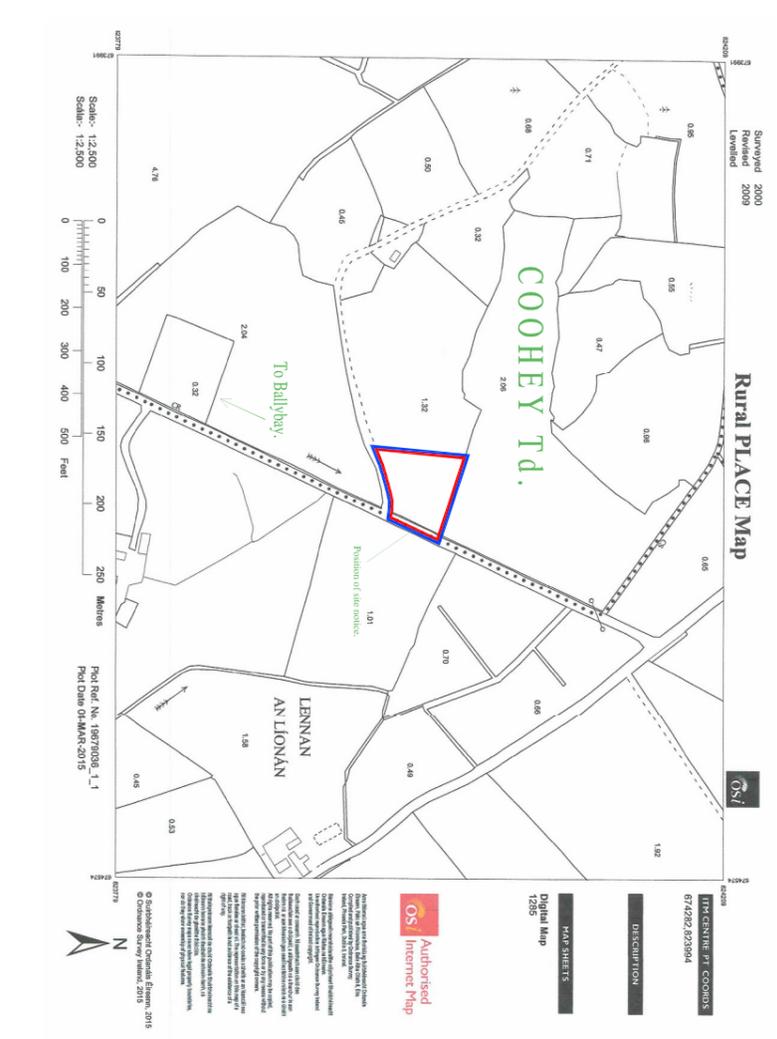

Scale 1: 2500.
 Site Area:- 0.246 hectares (0.607 acres) or thereabouts.
 Site bounded by red line. O.S. Ref. Monaghan XIX - 2.
 All lands owned by applicant bounded by blue line.
 OS Licence Ref. No. AR 0096515.

Key to landscape plan:-

- Existing mature native hedgerow
- Proposed hedgerow
- Proposed ash tree
- Proposed oak tree
- Change of details
- Nature mires
- Botanical Name:-
- Common Name:-
- Size:-
- Quantity:-