



FRONT ELEVATION - EAST



SIDE ELEVATION - NORTH


REV B FURTHER INFORMATION REQUEST : P17/374

PROPOSED HOUSE
BAUNOGUES, CLOGHER,
CLAREMORRIS, CO. MAYO

Client		
Scale	1 : 100	
Date	MAY 2017	
Drawing title		
	ELEVATIONS	
Status: PLANNING USE ONLY		
Drawing no.	BK0517-006	Revision
		B



REAR ELEVATION - WEST


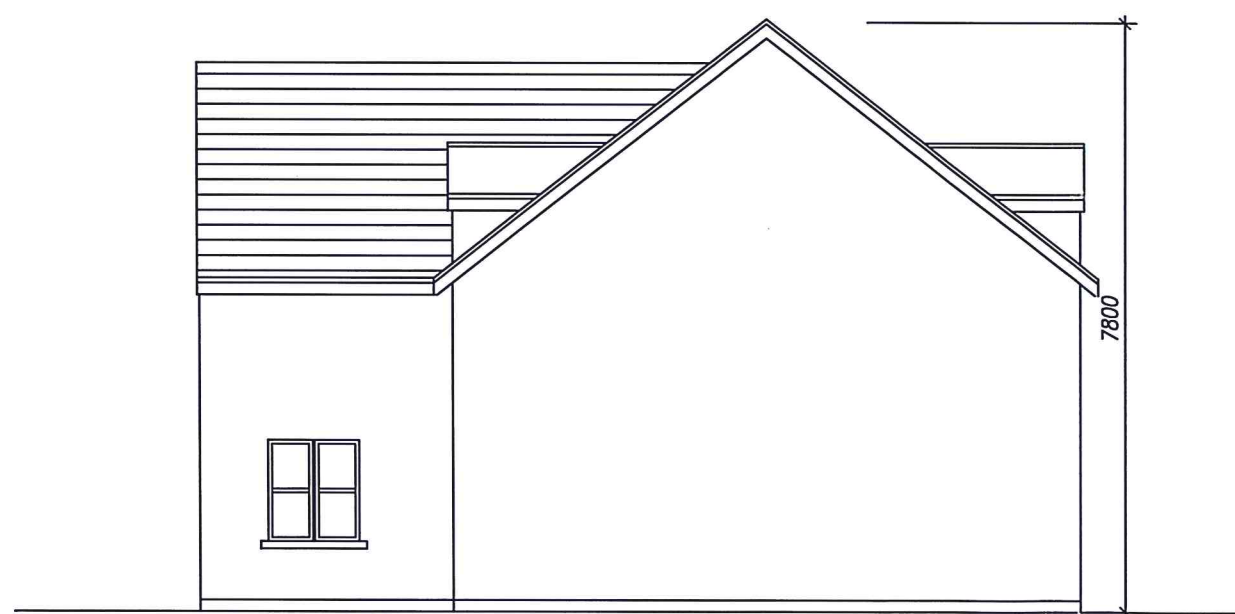


SIDE ELEVATION - SOUTH

REV B FURTHER INFORMATION REQUEST : P17/374

PROPOSED DORMER HOUSE
BAUNOGUES, CLOGHER,
CLAREMORRIS, CO. MAYO



Client		
Scale	1 : 100	
Date	MAY 2017	
Drawing title		
		Status: PLANNING USE ONLY
		Drawing no. Revision
ELEVATIONS	BK0517-007	B

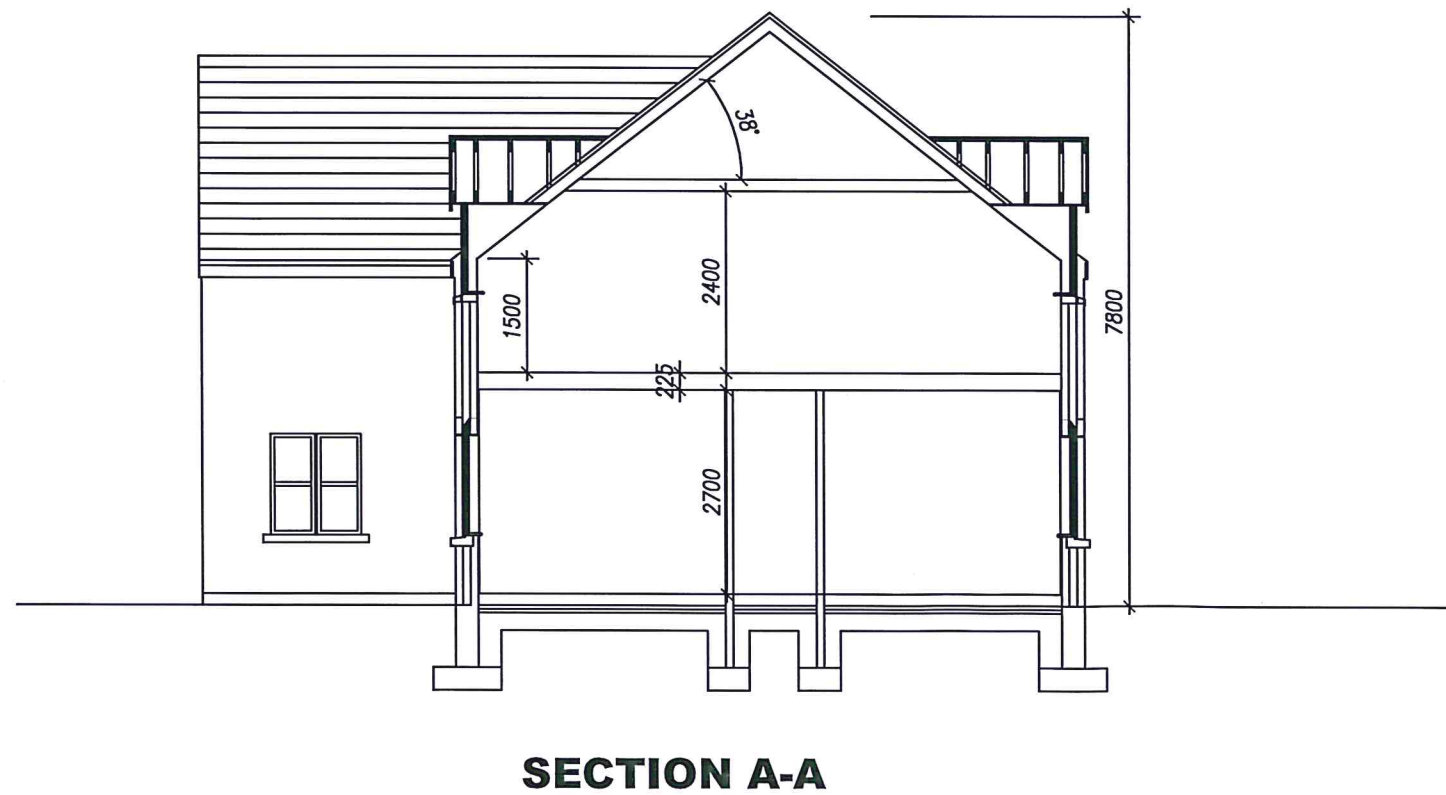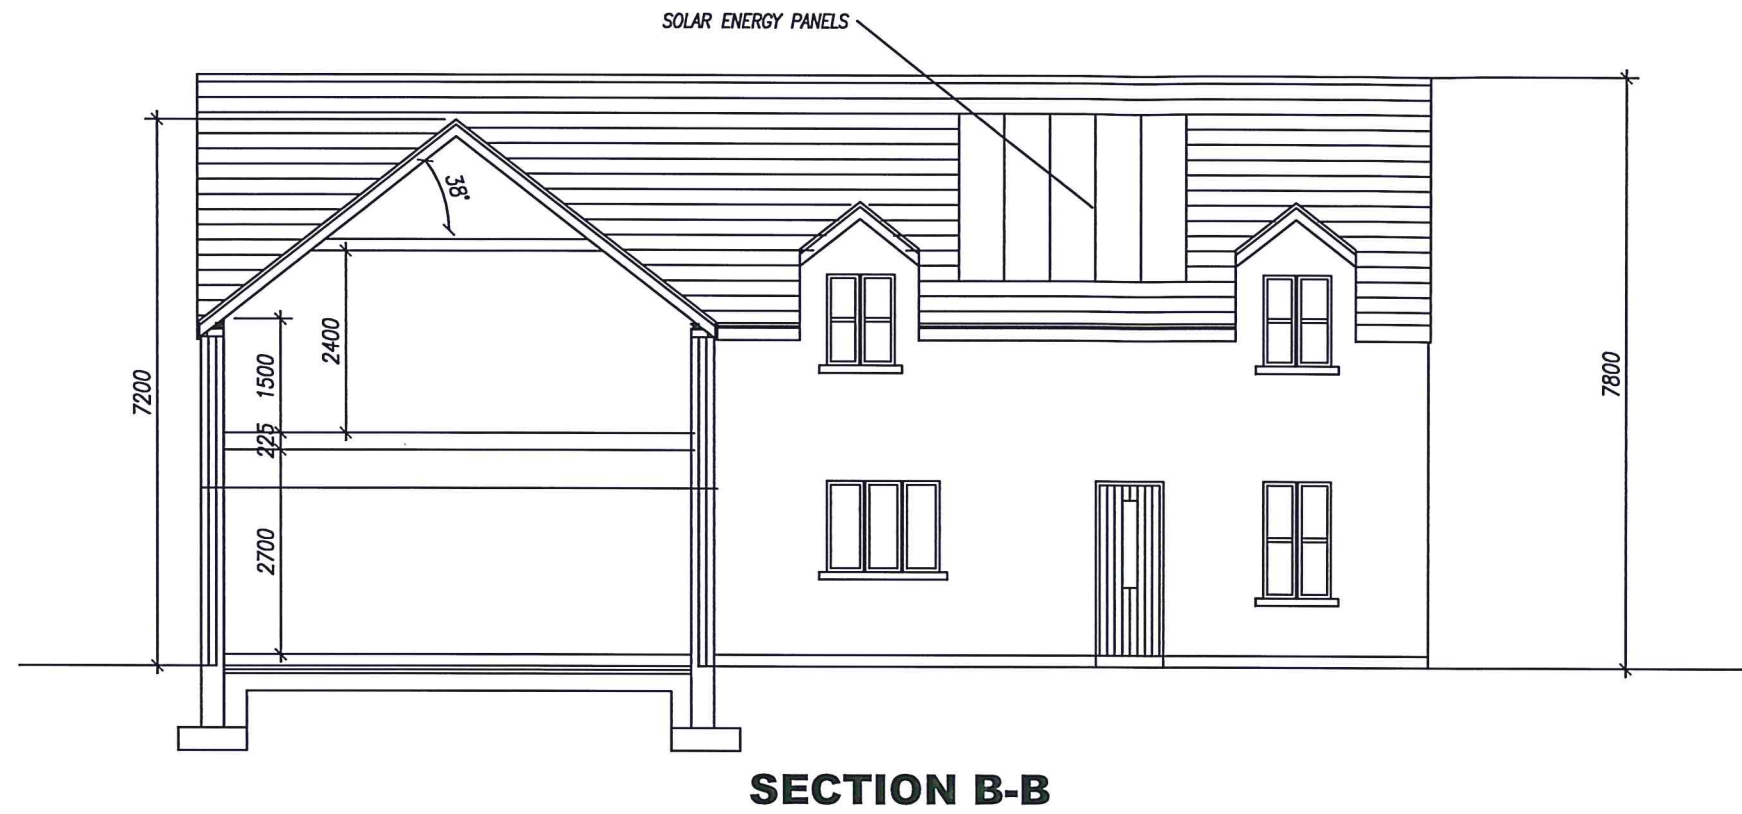


REV B FURTHER INFORMATION REQUEST : P17/374

PROPOSED HOUSE
BAUNOGUES, CLOHER,
CLAREMORRIS, CO. MAYO


Client		Status: PLANNING USE ONLY
Scale	1 : 100	Drawing no.
Date	MAY 2017	Revision
Drawing title	SECTIONS	BK0517-008
		B

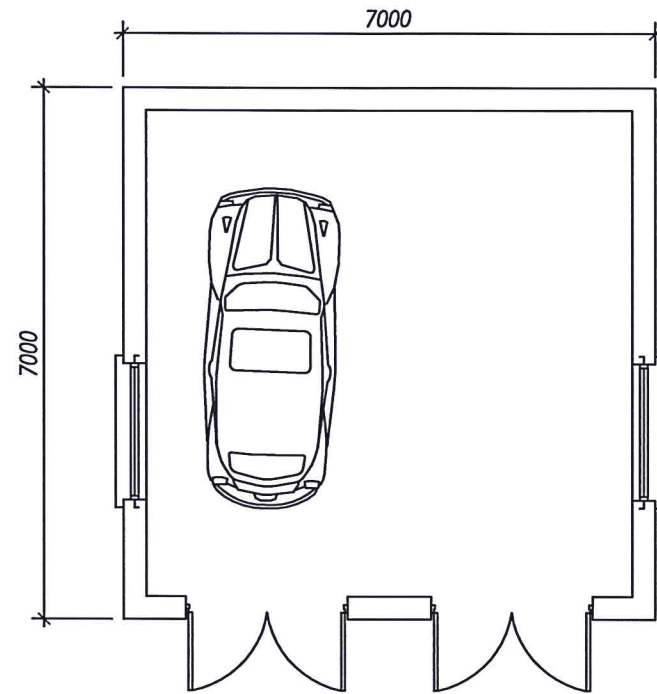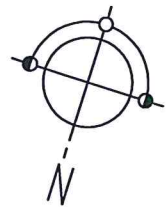

FLOOR PLAN

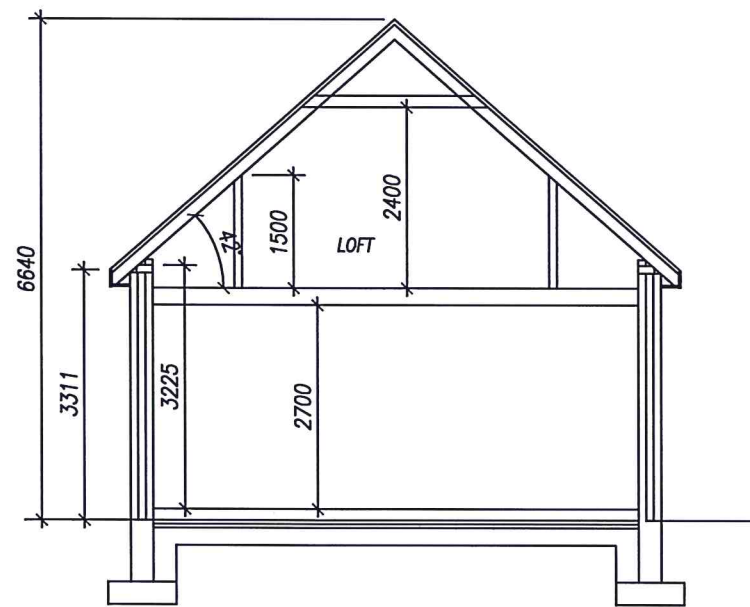


SECTION

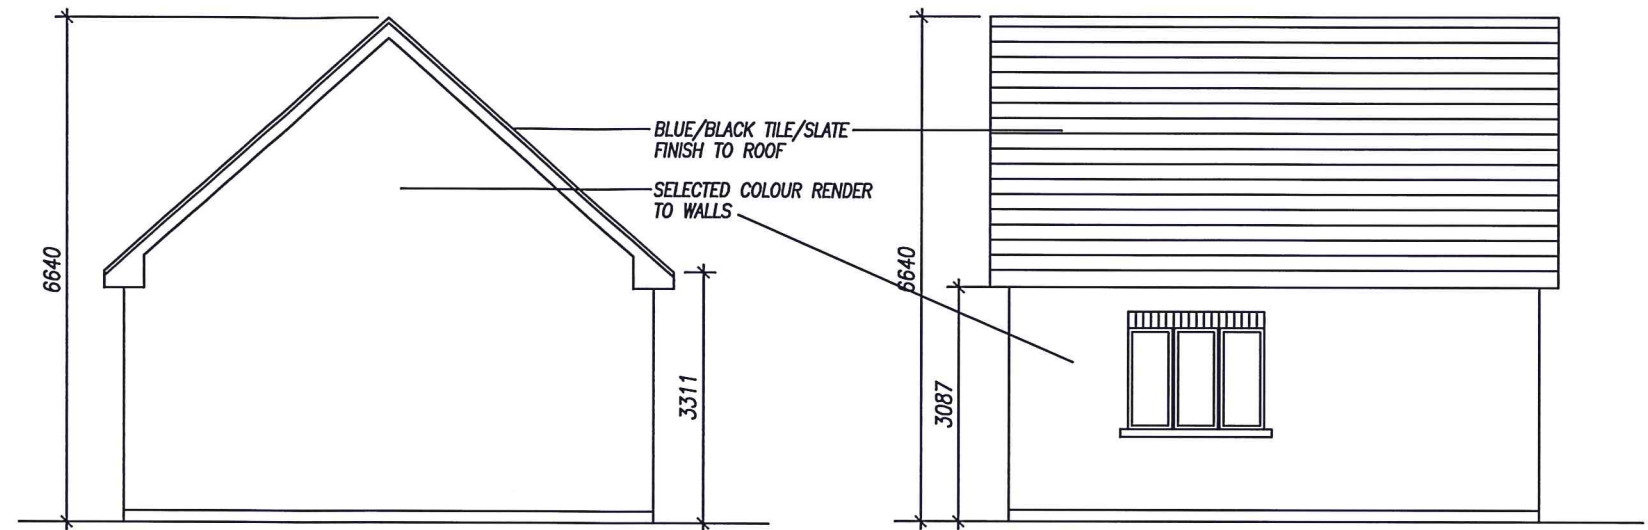

REAR ELEVATION

SIDE ELEVATION

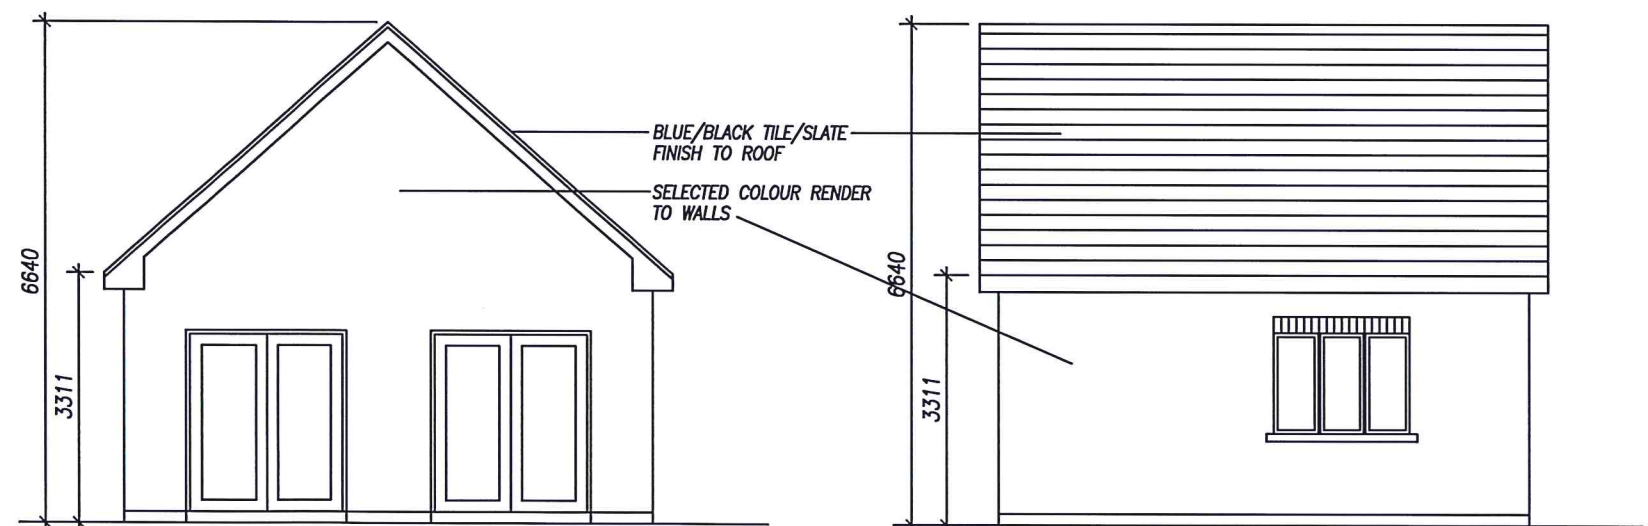

FRONT ELEVATION

SIDE ELEVATION

REV B FURTHER INFORMATION REQUEST : P17/374

PROPOSED DORMER HOUSE
BAUNOGUES, CLOGHER,
CLAREMORRIS, CO. MAYO

Client		Status: PLANNING USE ONLY
Scale	1 : 100	Drawing no.
Date	MAY 2017	Revision
Drawing title		
SHED	BK0517-09	B