



Existing Side Elevation
(Scale 1:100)




175613-27/06/2017-Existing Side Elevat.

Planning Department

27 JUN 2017
Cork County Council
County Hall
Cork.

Existing Finishes:
Blue/black roof slates.
White upvc windows and doors.
Medium texture sand & cement render to front, rear & side of dwelling.
Natural stone to section of front elevation.
Smooth plaster plinth.
White upvc fascia,soffit and rainwater goods.

Existing Floor Areas	
Ground Floor Area	= 206.1 sq.m
First Floor Area	= 166.7 sq.m
Modified Attic Space Floor Area	= 43.5 sq.m
Total Existing Floor Area	= 416.3 sq.m

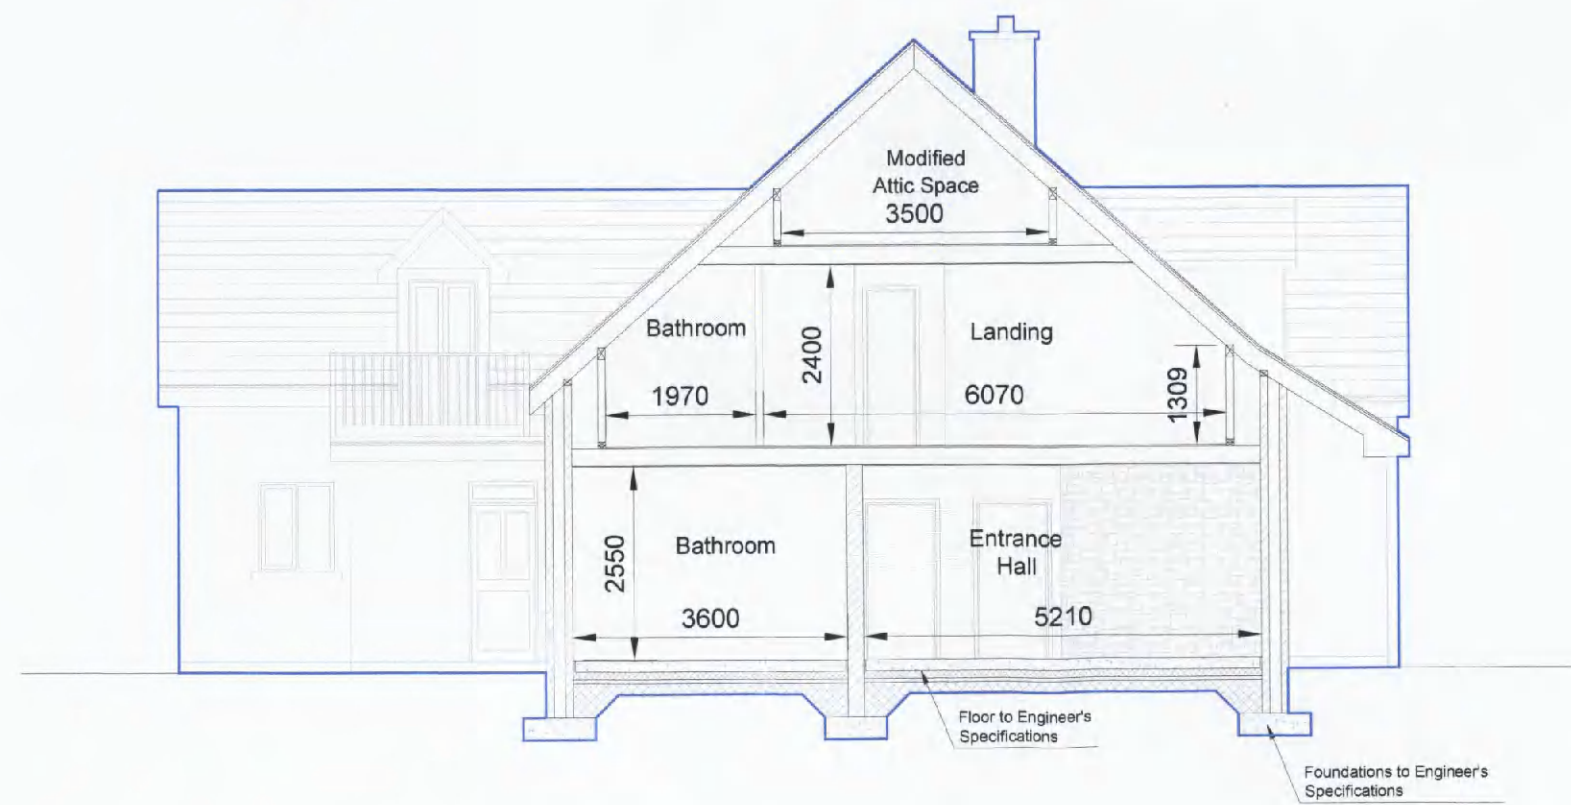

Typical Section (Existing)
(Scale 1:100)

HARRINGTON O'FLYNN LTD
CONSULTING ENGINEERS
16 Rose Lane, Ballinacurra, Midleton, Co. Cork.
Tel: 021-4636760
Fax: 021-4636701
Email: hofce@eircom.net

Clients
Niall Wiseman

Job Title: Retention of dwellinghouse and garage as constructed at Kilbooy, Ballyfeard, Carrigaline, Co. Cork.

Drawing Title: Existing Side Elevation & Typical Section

Drawing Scale: 1:100	Date: June 2017
Drawing Number: NW-PP-04	Drawing Issue: Planning
Drawn By: PH	Checked By: HOF