


GROUND FLOOR PLAN
HOUSE TYPE B

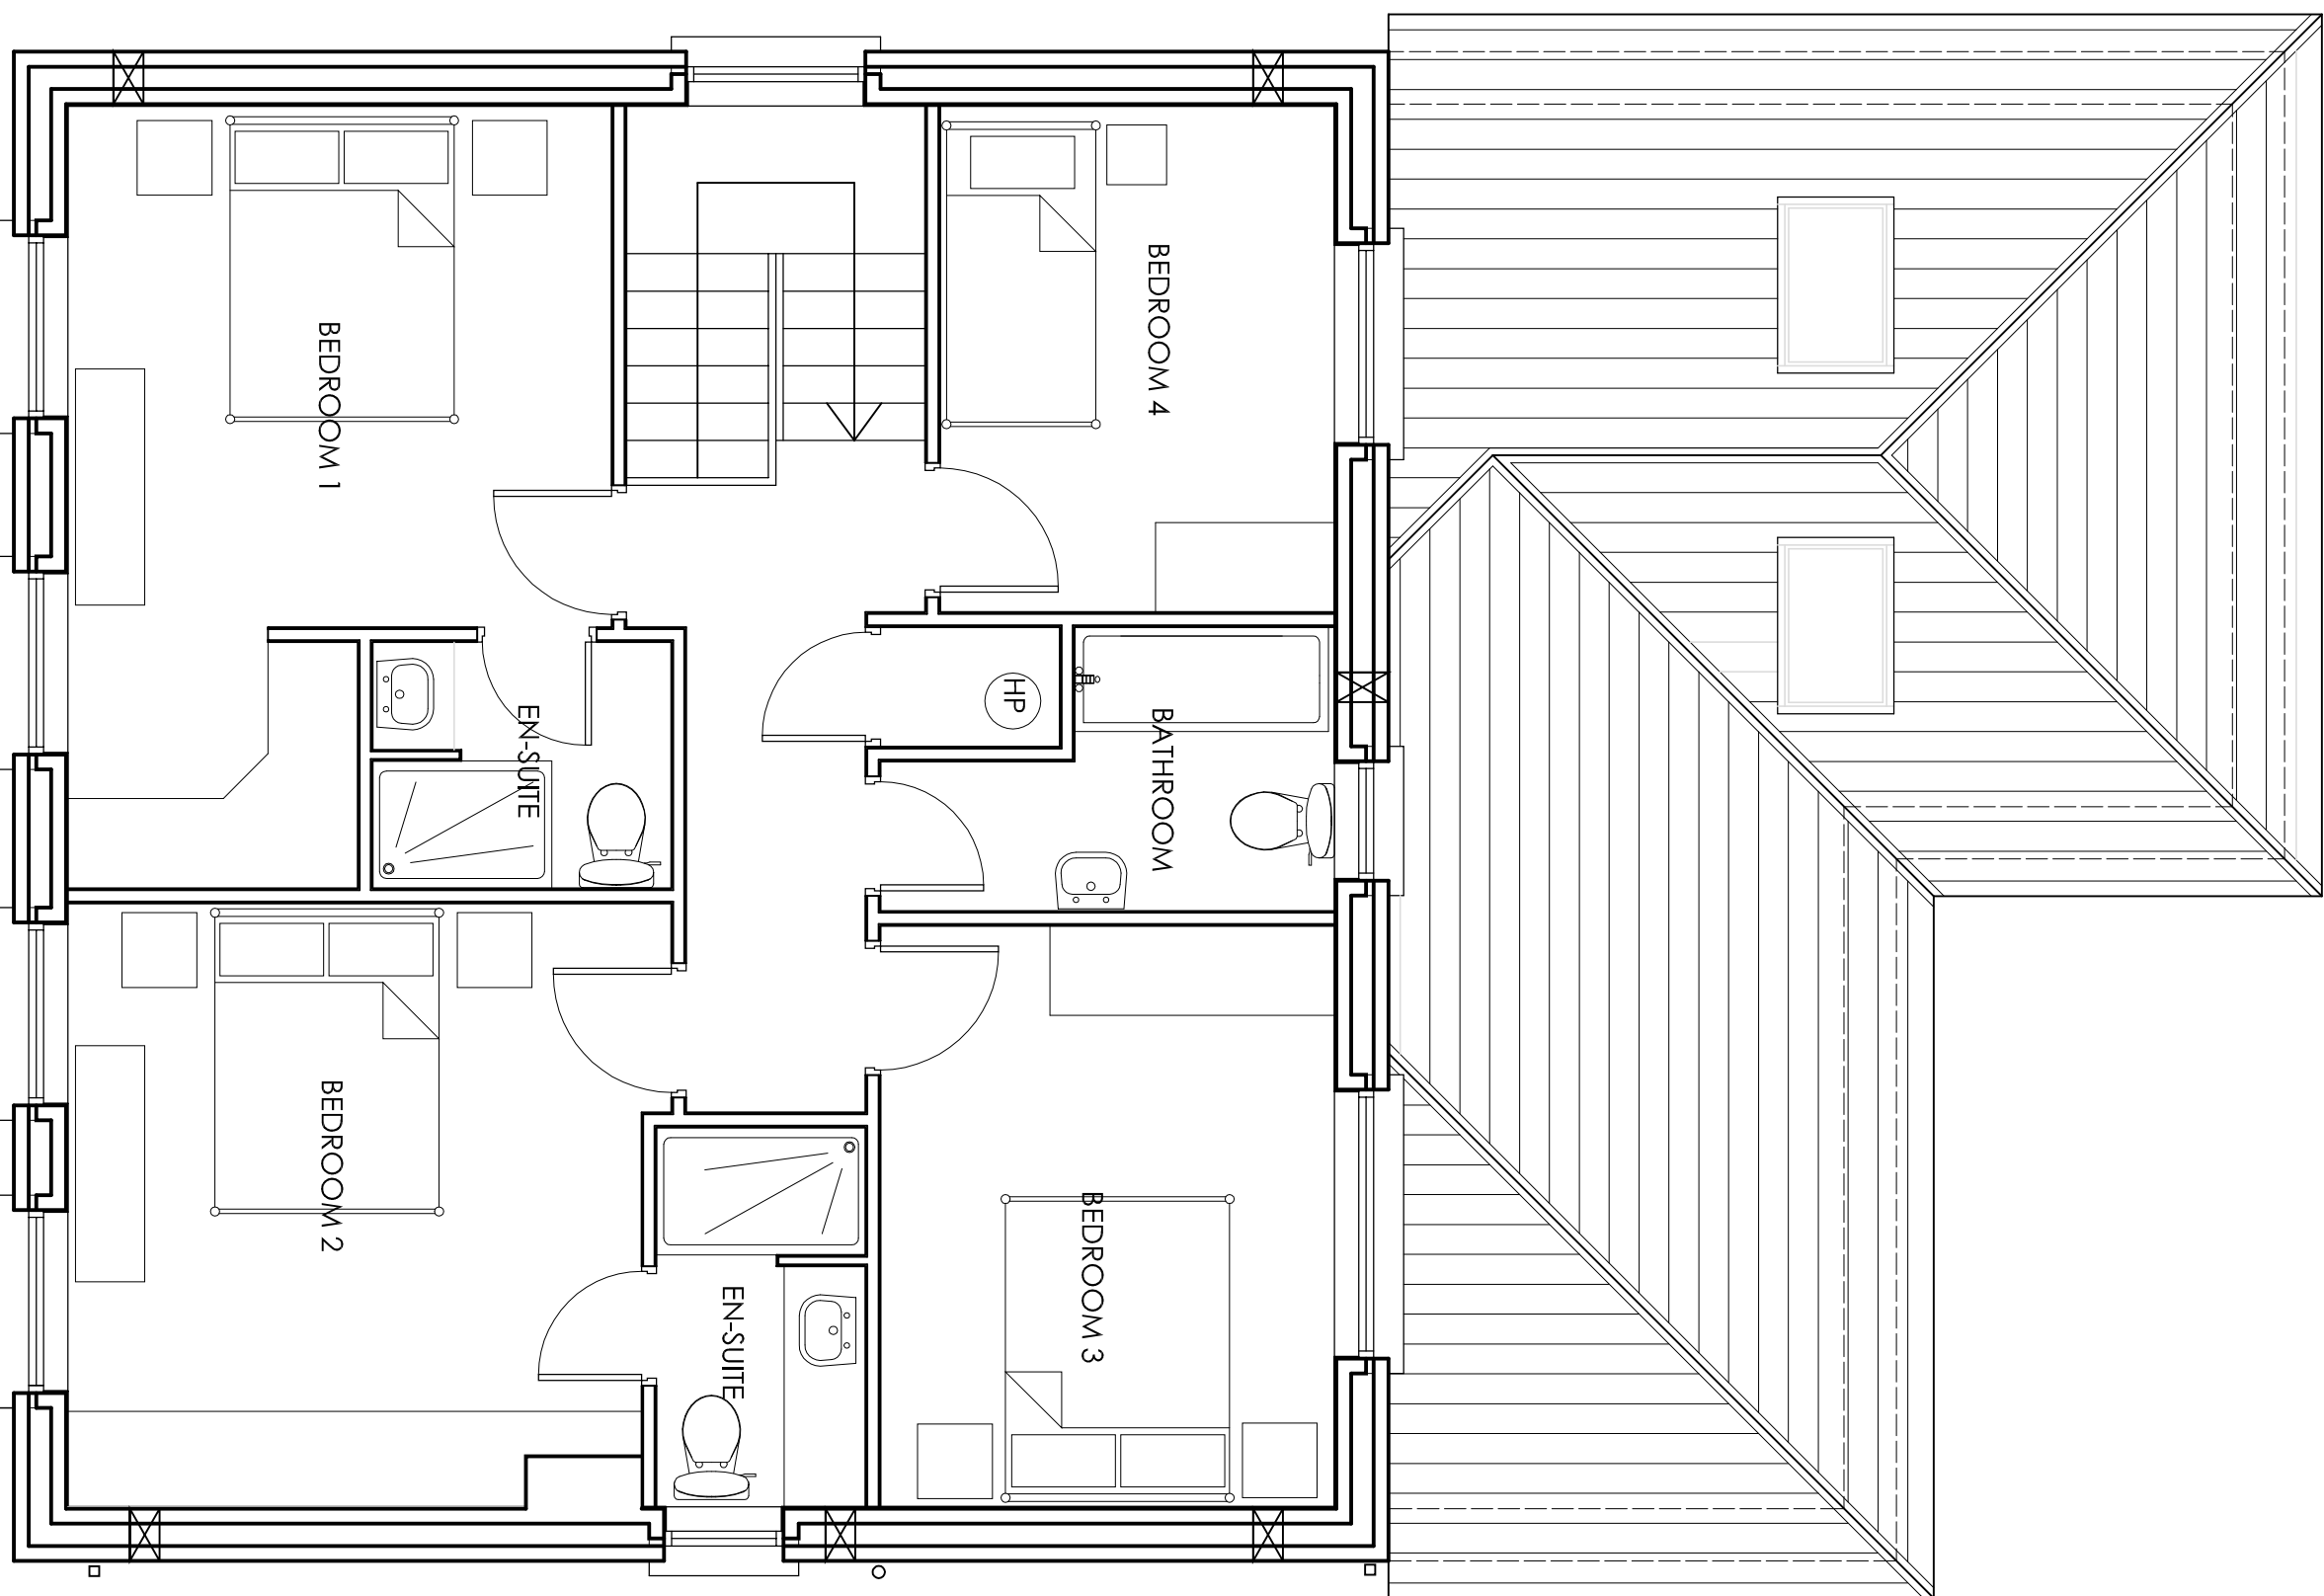

FIRST FLOOR PLAN
HOUSE TYPE B

MARK	DATE	BY	REVISION



McGRANE & PARTNERS LTD.
ARCHITECTS, CONSULTING ENGINEERS &
INTERIOR DESIGNERS
PARADIGM HOUSE
DUNDURUM OFFICE PARK, DUBLIN 14.
TEL: (01) 296 2470 FAX: (01) 296 2484
EMAIL: info@mcgraneandpartners.com
WEB: www.mcgraneandpartners.com

PROJECT : RESIDENTIAL DEVELOPMENT PEMBRIN, FOXROCK, CO. DUBLIN			
CLIENT : MORAN PARK HOMEBUILDERS			
DRG. TITLE : HOUSE TYPE B	DATE : August 15	SIZE : A1	
BY : Liaminn	SCALE : 1:50	DRG. NO. : 1517 WD200	