


Approximate Site Area  
Combined sites 0.75 Acres  
Site A 0.4 Acres  
Site B 0.35 Acres

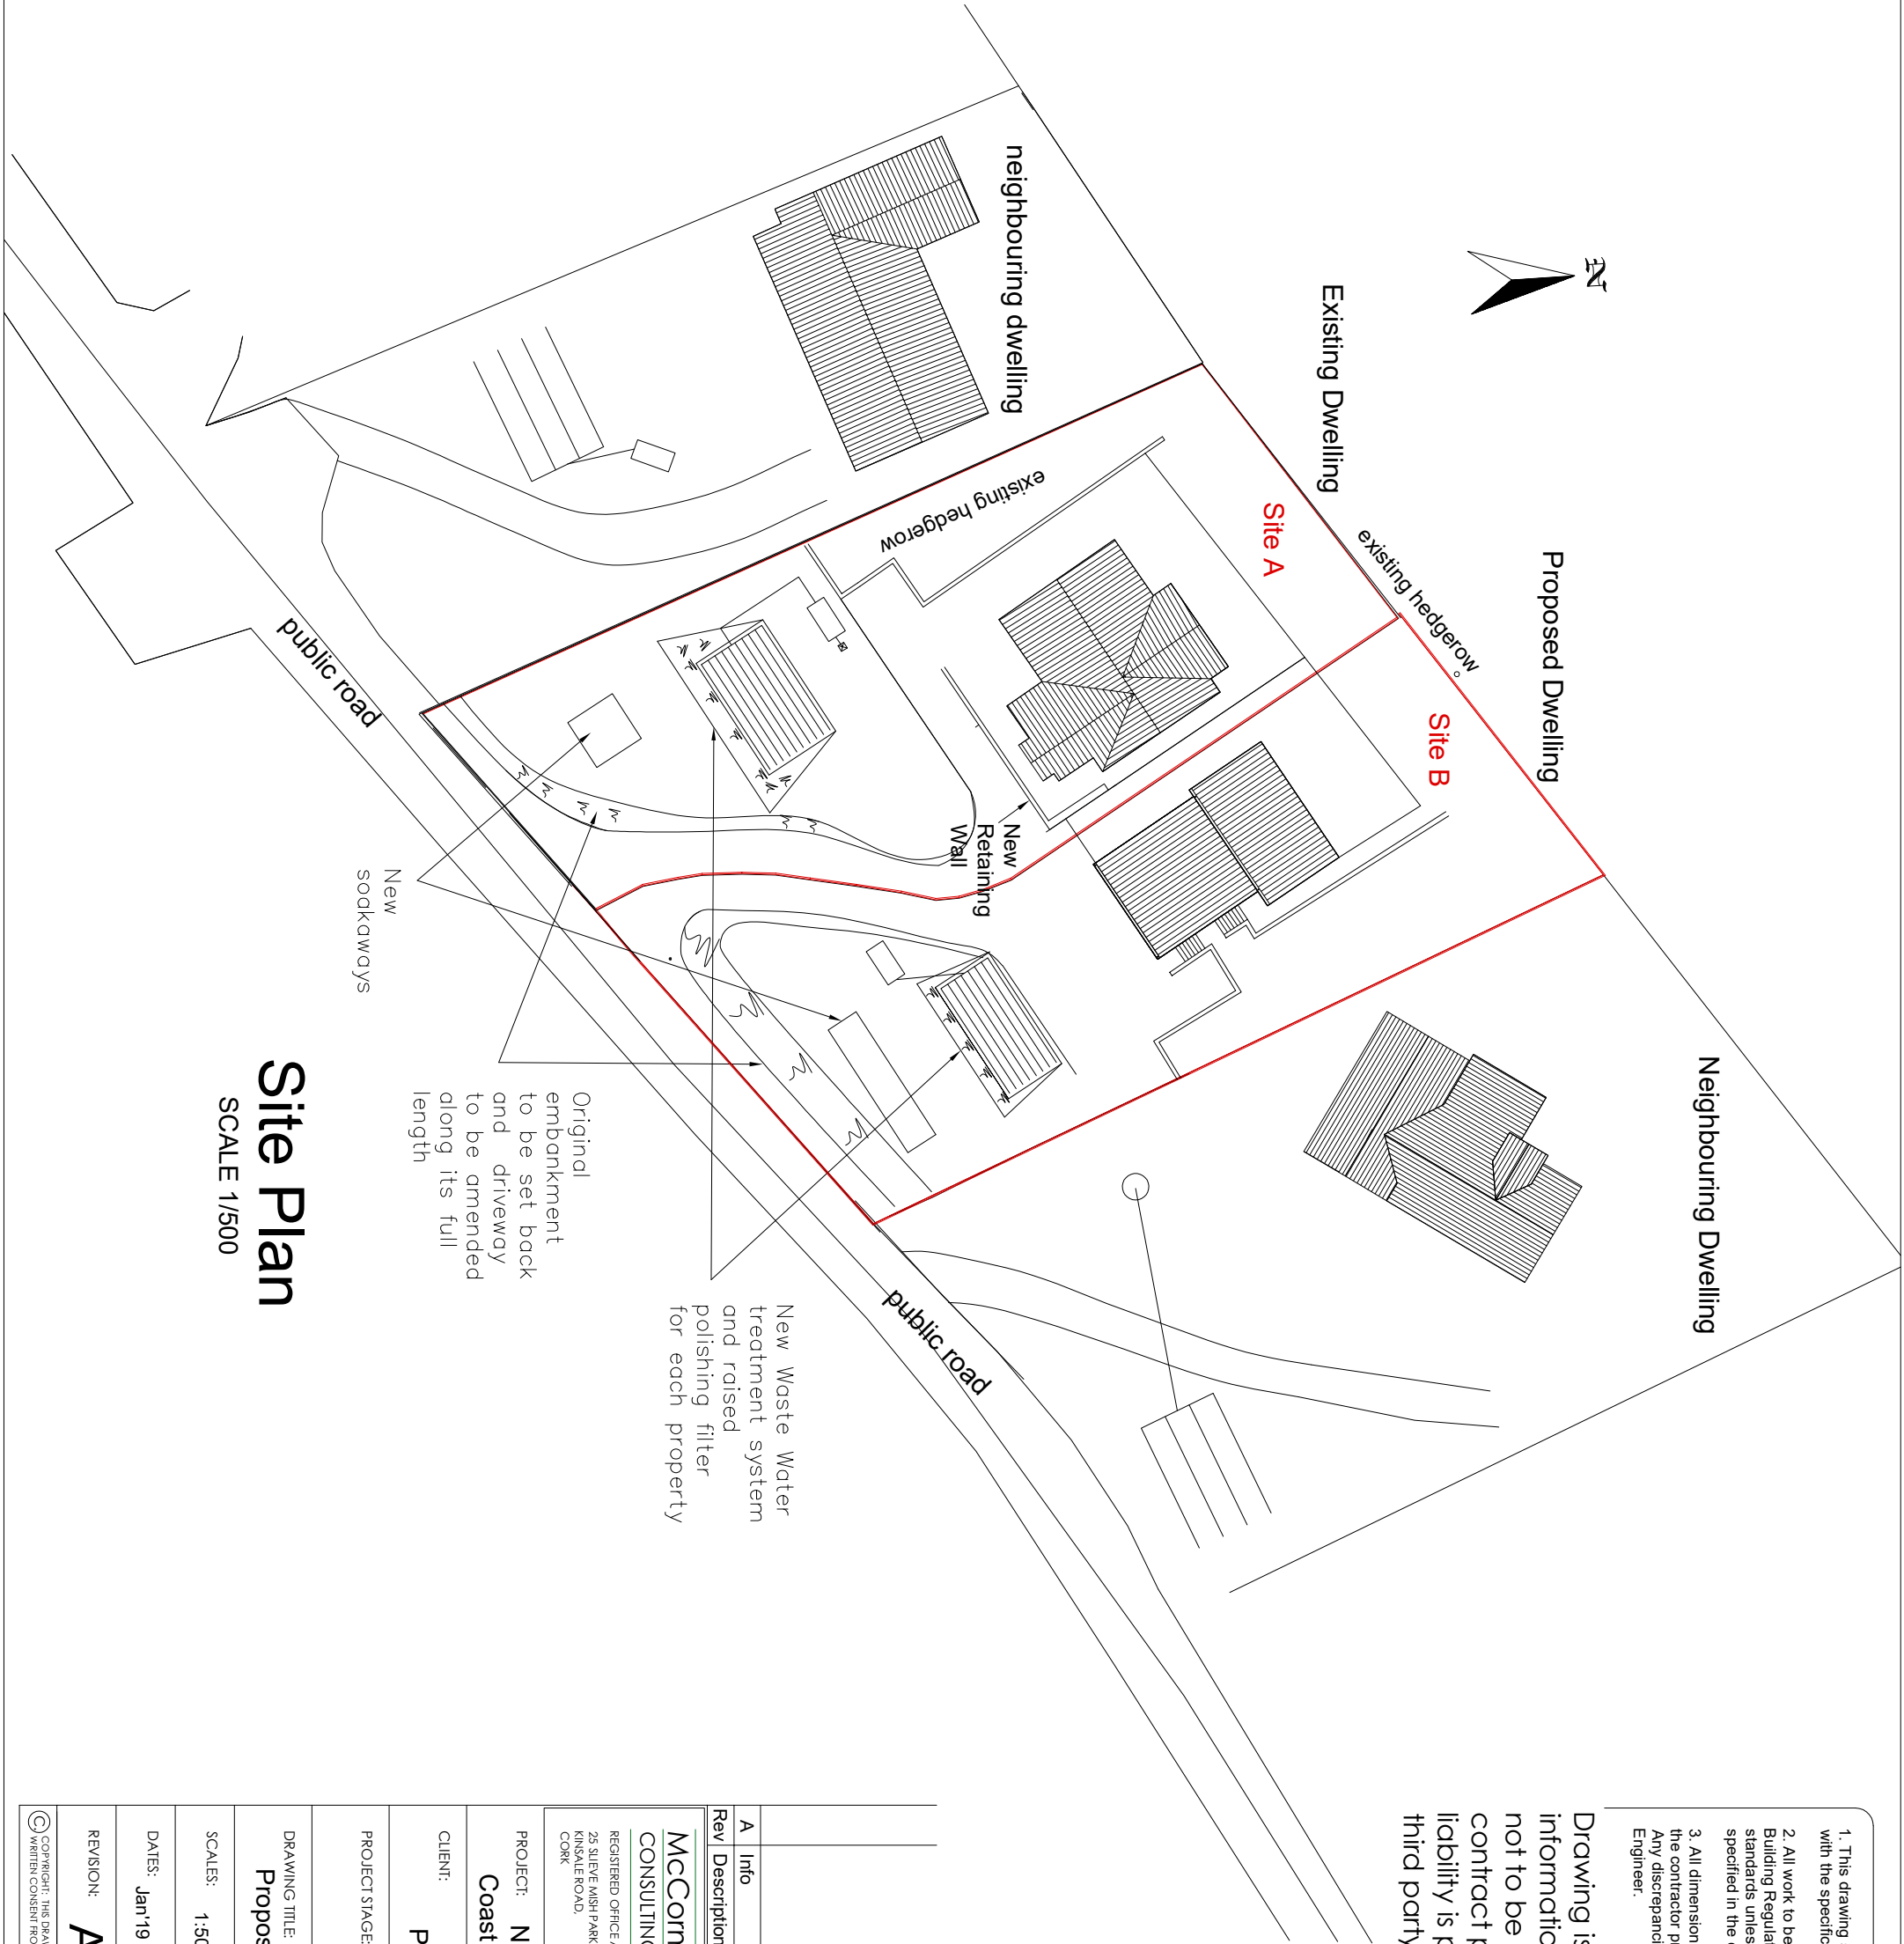

# Site Plan

SCALE 1/500

1. This drawing shall be read in conjunction with the specifications.
2. All work to be compliant with current Building Regulations and/or Home Bond standards unless a higher standard has been specified in the contract documents.
3. All dimensions to be checked on site by the contractor prior to commencing work. Any discrepancies to be reported to the Engineer.

Drawing issued for information purposes only, its not to be relied upon for contract purposes and no liability is provided to any third party

A		Info	Jan19	JMC
Rev	Description		Date	By

McCormick  
CONSULTING ENGINEERS

REGISTERED OFFICE ADDRESS: TEL. NO. 087 2202794  
25 SUITE/ASH PARK,  
KINSALE ROAD,  
CORK Email: john@mcconnickie

PROJECT: New Dwelling  
Coast Road Fountainstown

CLIENT: Paddy Kelly

PROJECT STAGE: Information

DRAWING TITLE: Proposed Site Layout

SCALES: 1:500 PROJECT NO:

DATES: Jan'19 DRAWING NO:

REVISION: A Info - 01