


FOR PLANNING ONLY

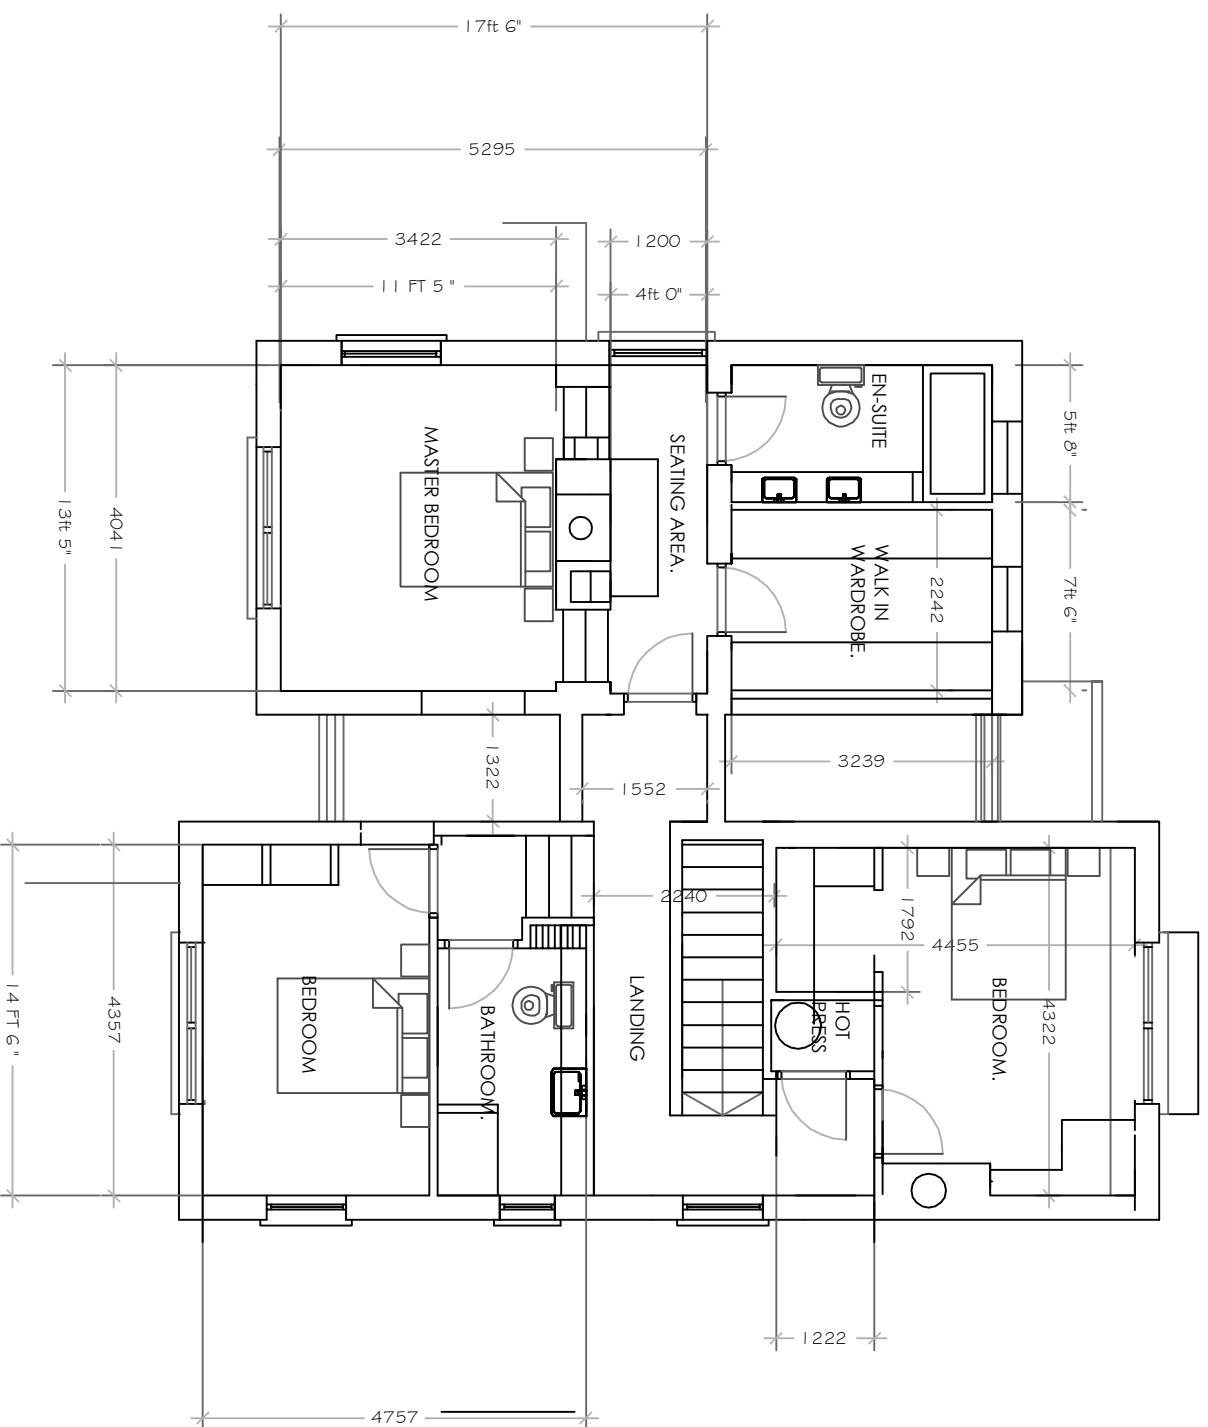

PROPOSED UPPER FLOOR 88m²

SCALE 1 : 100

Ian Heffernan & Associates
Cnoc Dubh, Ballymanus Lower,
Blackhill, Glenealy, Co. Wicklow
Ph: (086) 8891862
Ian@heffernancivilengineers.ie
First Floor Plan
Scale: 1/100
Date: Mar 2014