


FOR PLANNING ONLY

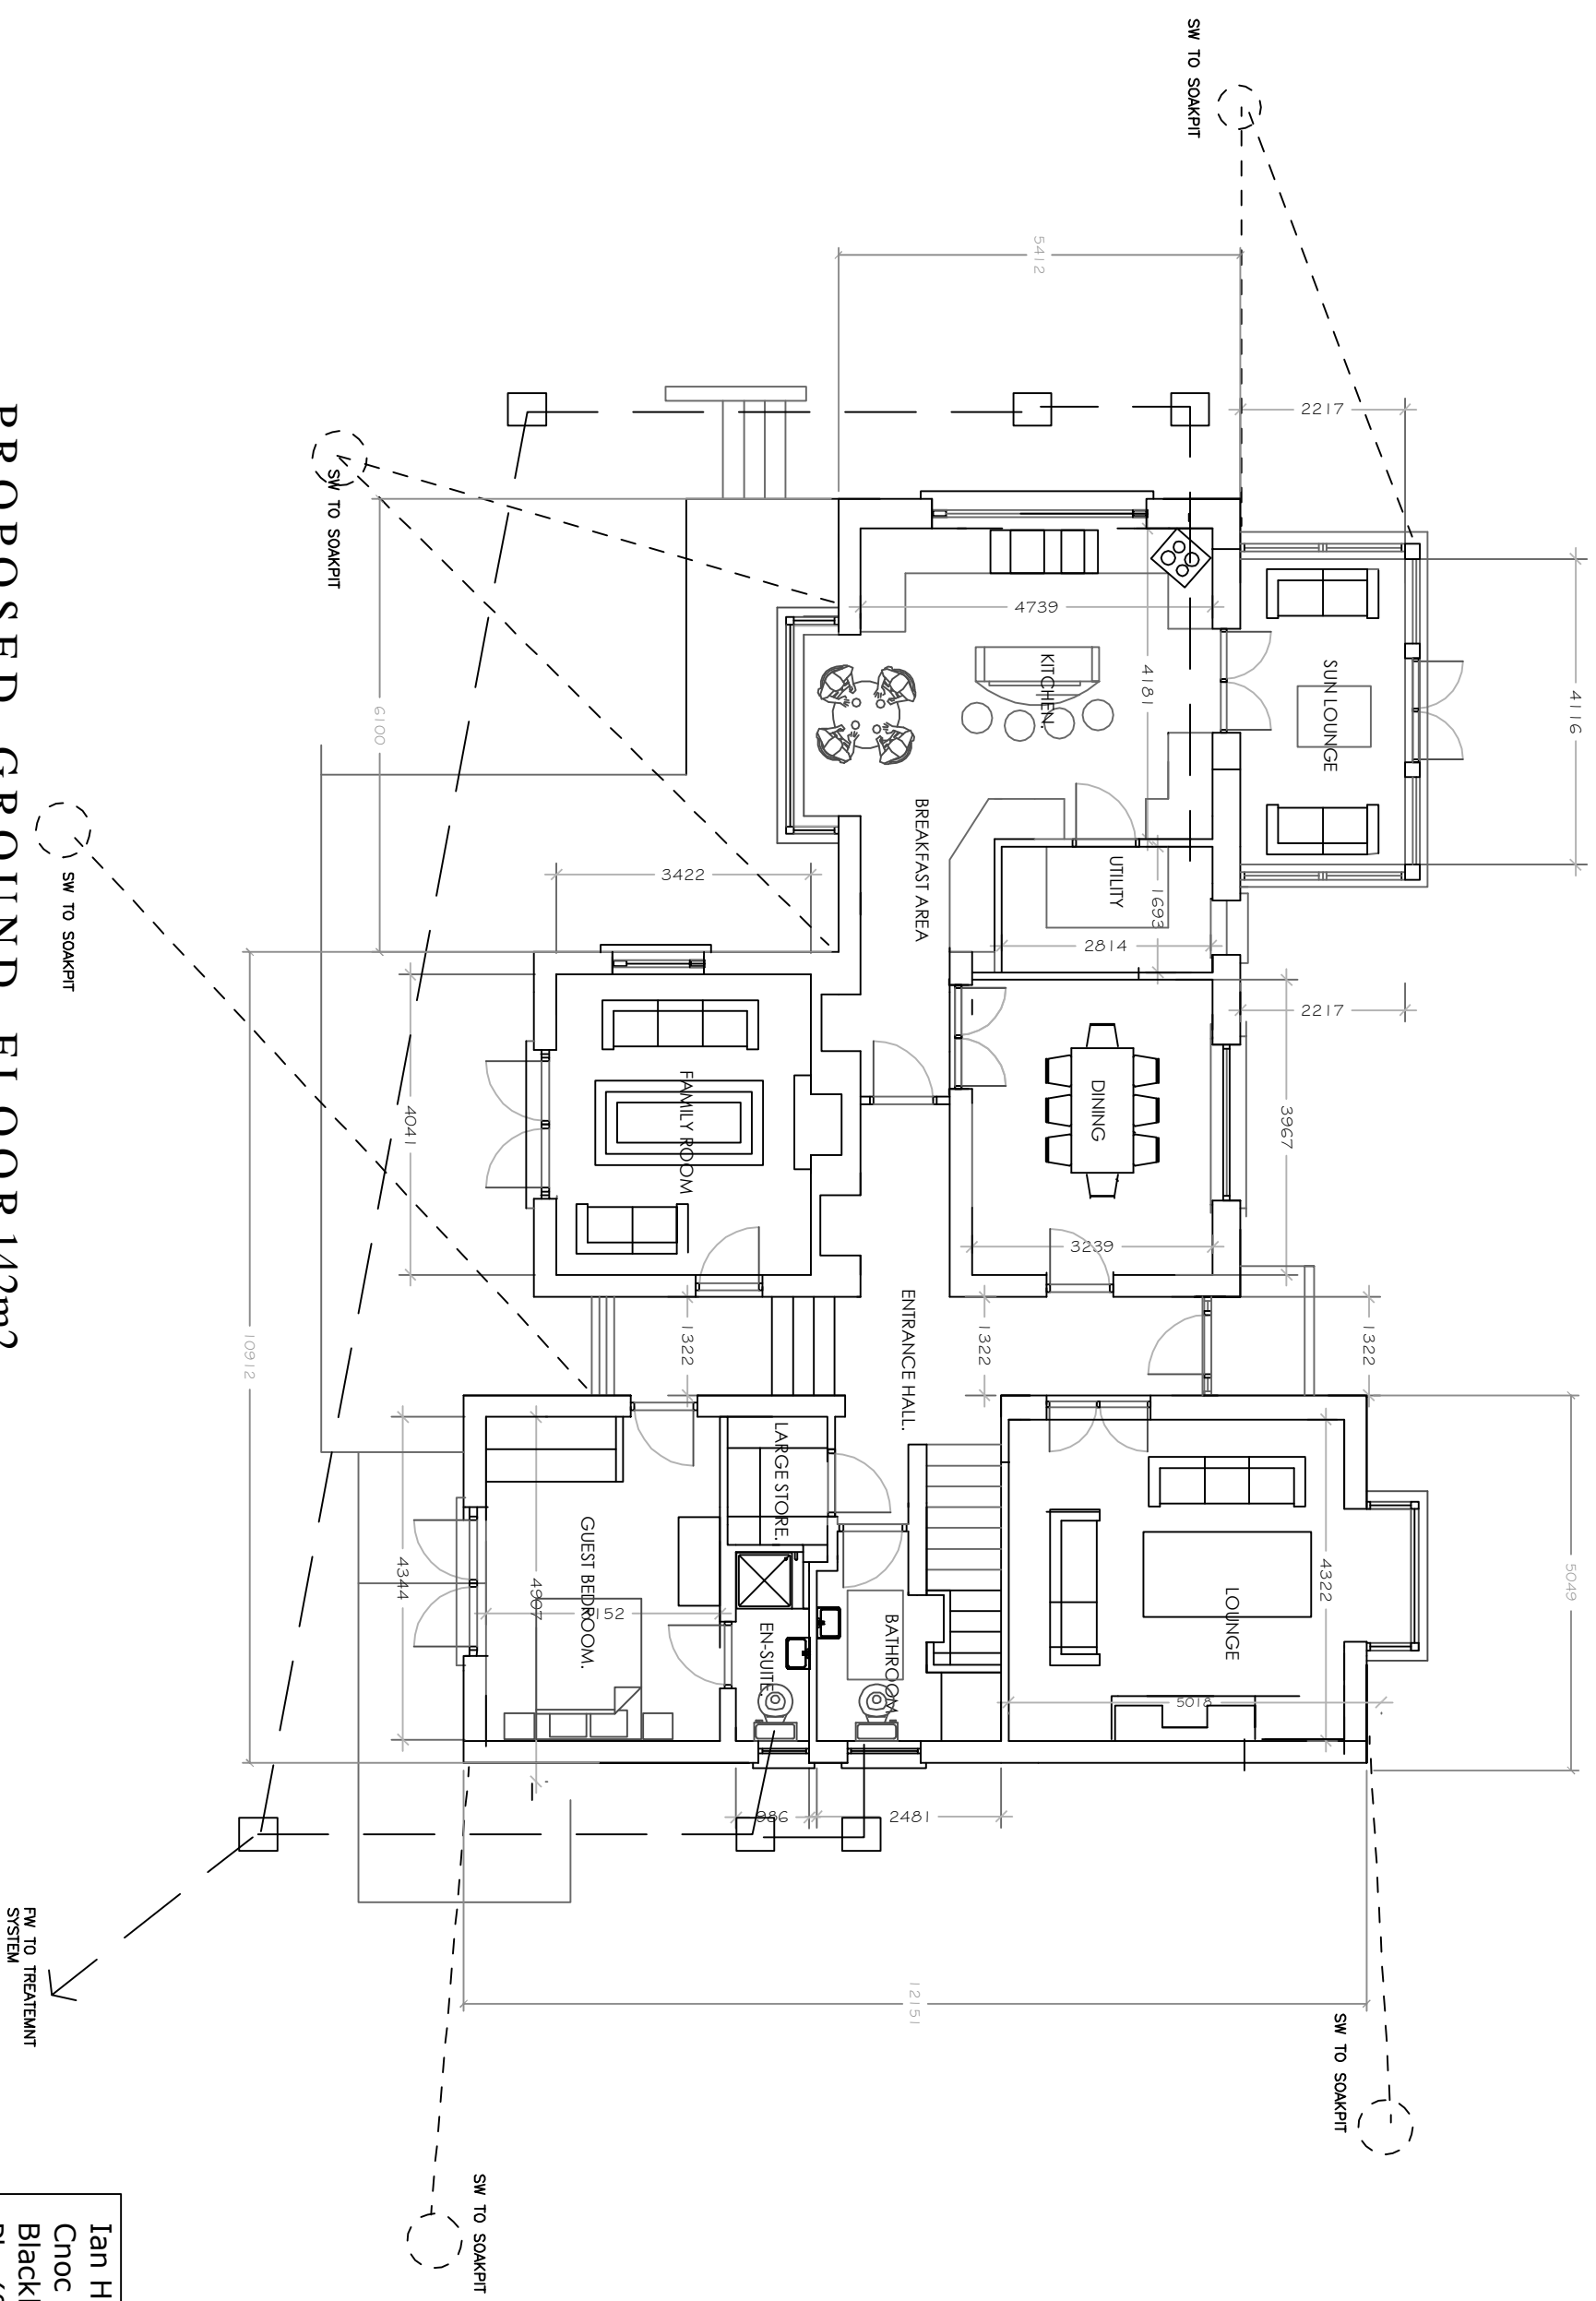

PROPOSED GROUND FLOOR 142m²

SCALE 1 : 100

Ian Heffernan & Associates
Cnoc Dubh, Ballymannus Lower,
Blackhill, Glenealy, Co. Wicklow
Ph: (086) 8891862
Ian@heffernancivilengineers.ie
Ground Floor Plan
Scale: 1/100
Date: Mar 2014