

[illegible]

© This drawing is copyright. Figured dimensions only to be taken from this drawing. All dimensions to be checked on site. Architects to be informed immediately of any dimension changes before work commences.



Drawing Title: Proposed Sections and Elevations

Project number: 1363

PLANNING

Date	26.09.2018
------	------------


AK

Should be
PT

5002

Revision:Scale
1:100



REC PLAN NO: 6046/15
RECEIVED 28 SEP 15

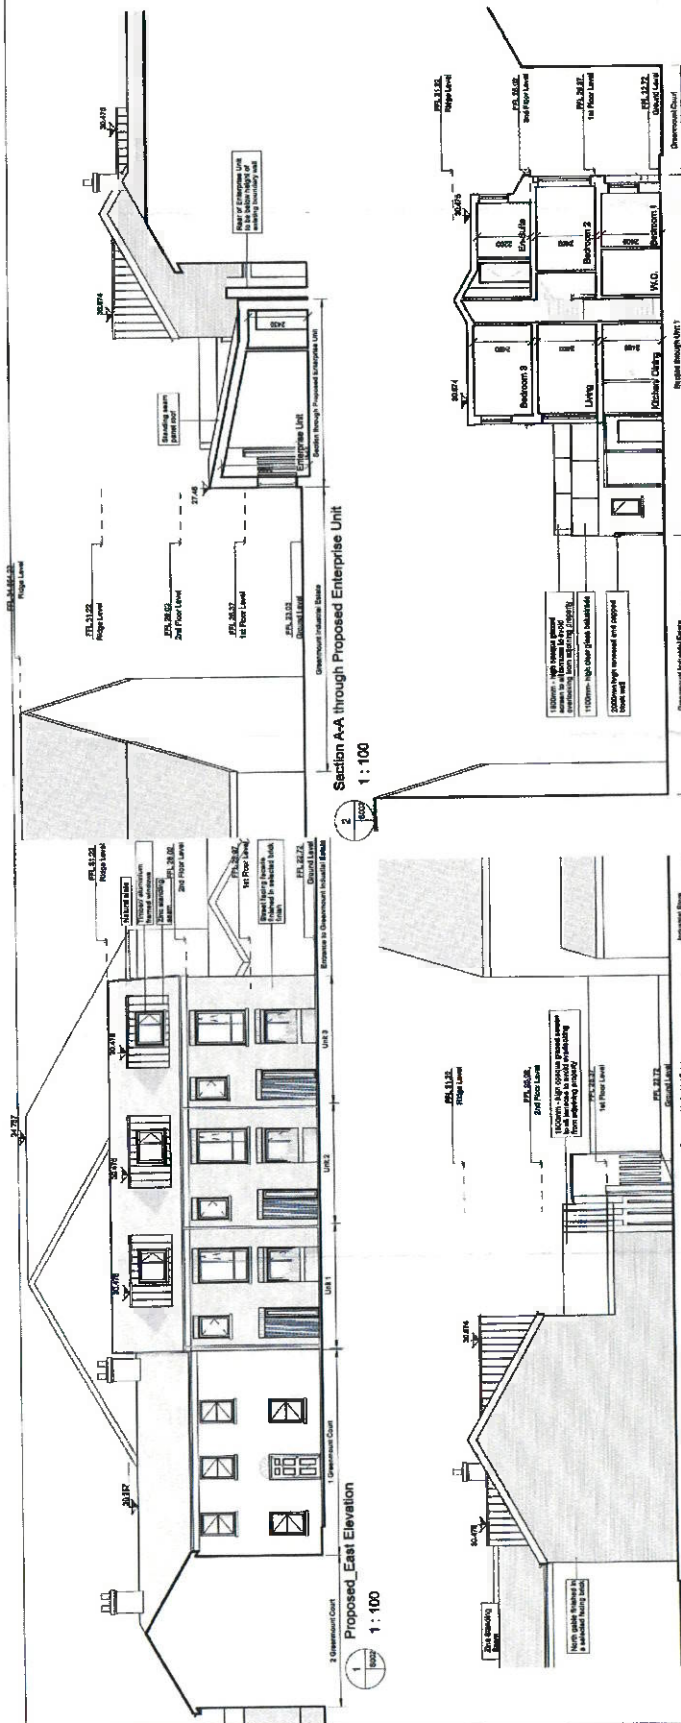

Proposed North Elevation



Proposed Section B-B

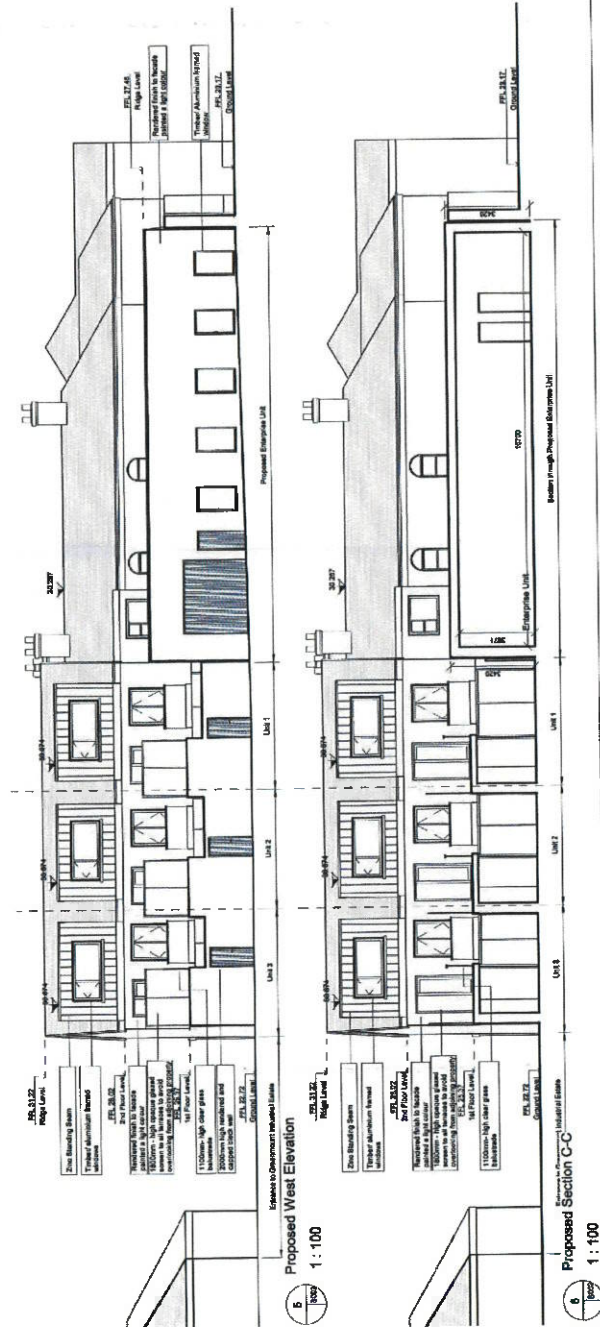 

Proposed Section C-C

