



Rev.	Date	Description	Drawn	Checked
0	20.12.16	Issued for information	AIM R.Rainey	
REVISIONS			Dwnt: Chrid/Agnt	

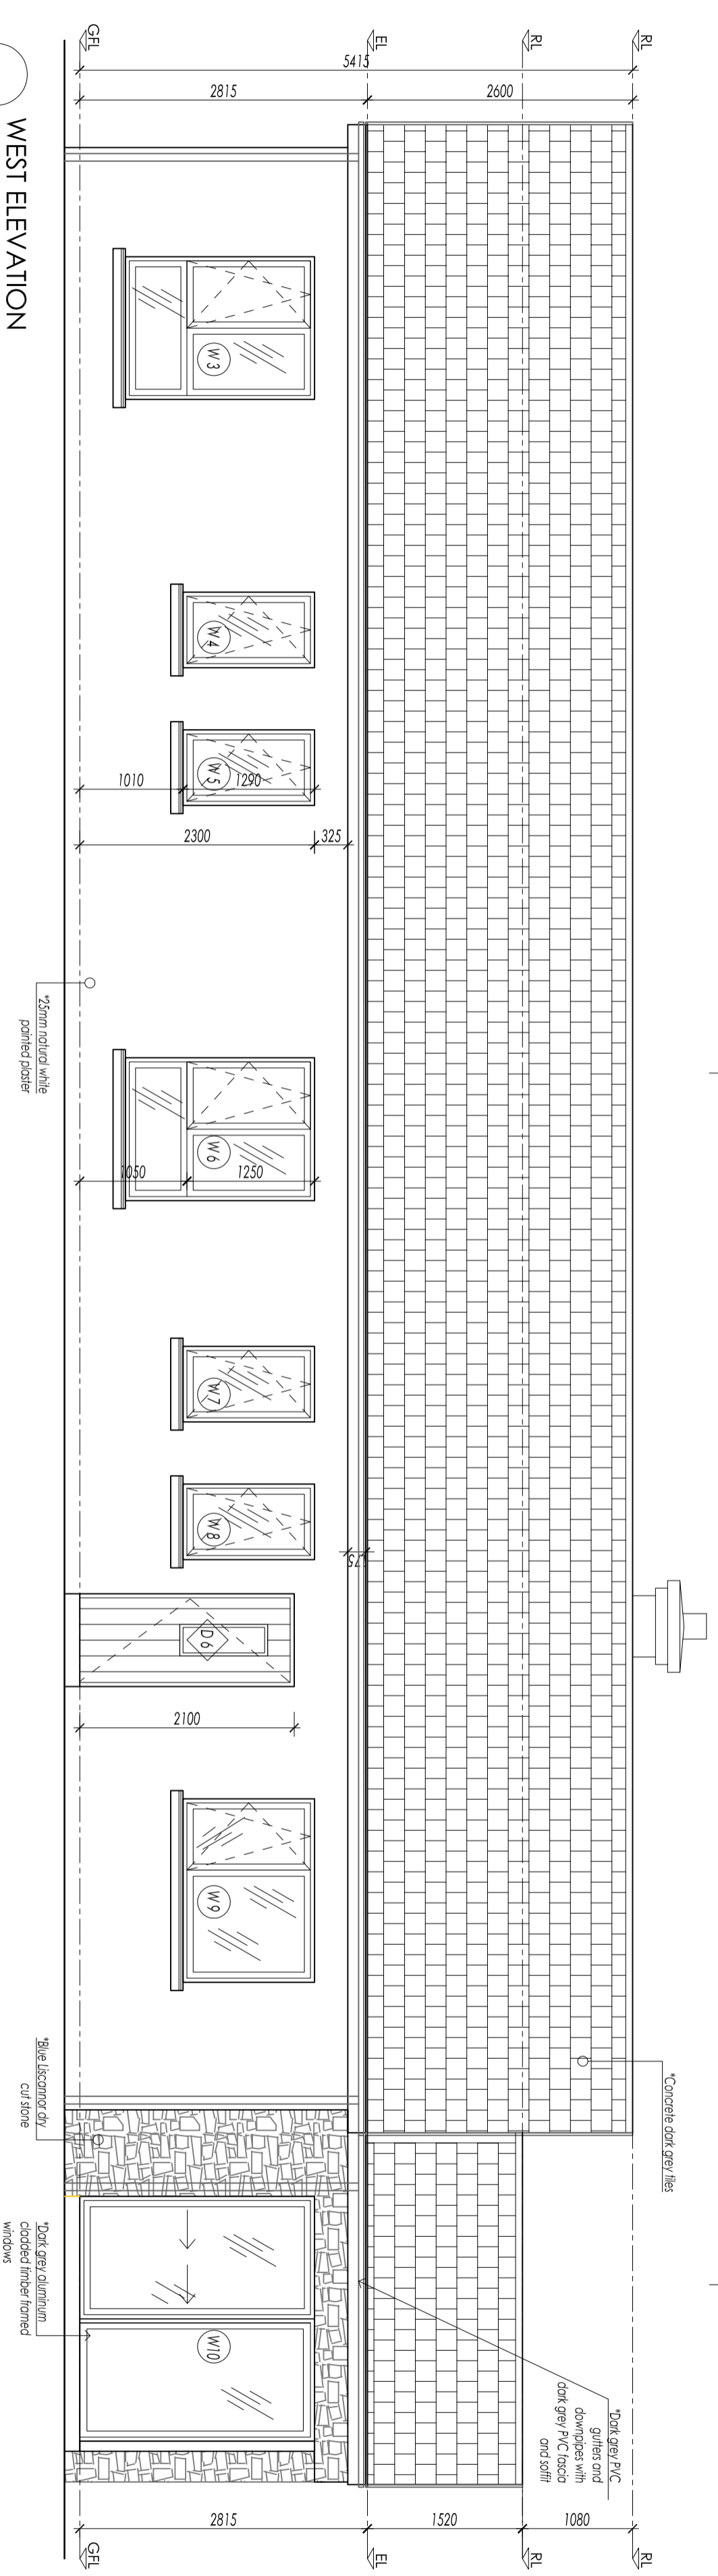

WEST ELEVATION  
SCALE 1:50

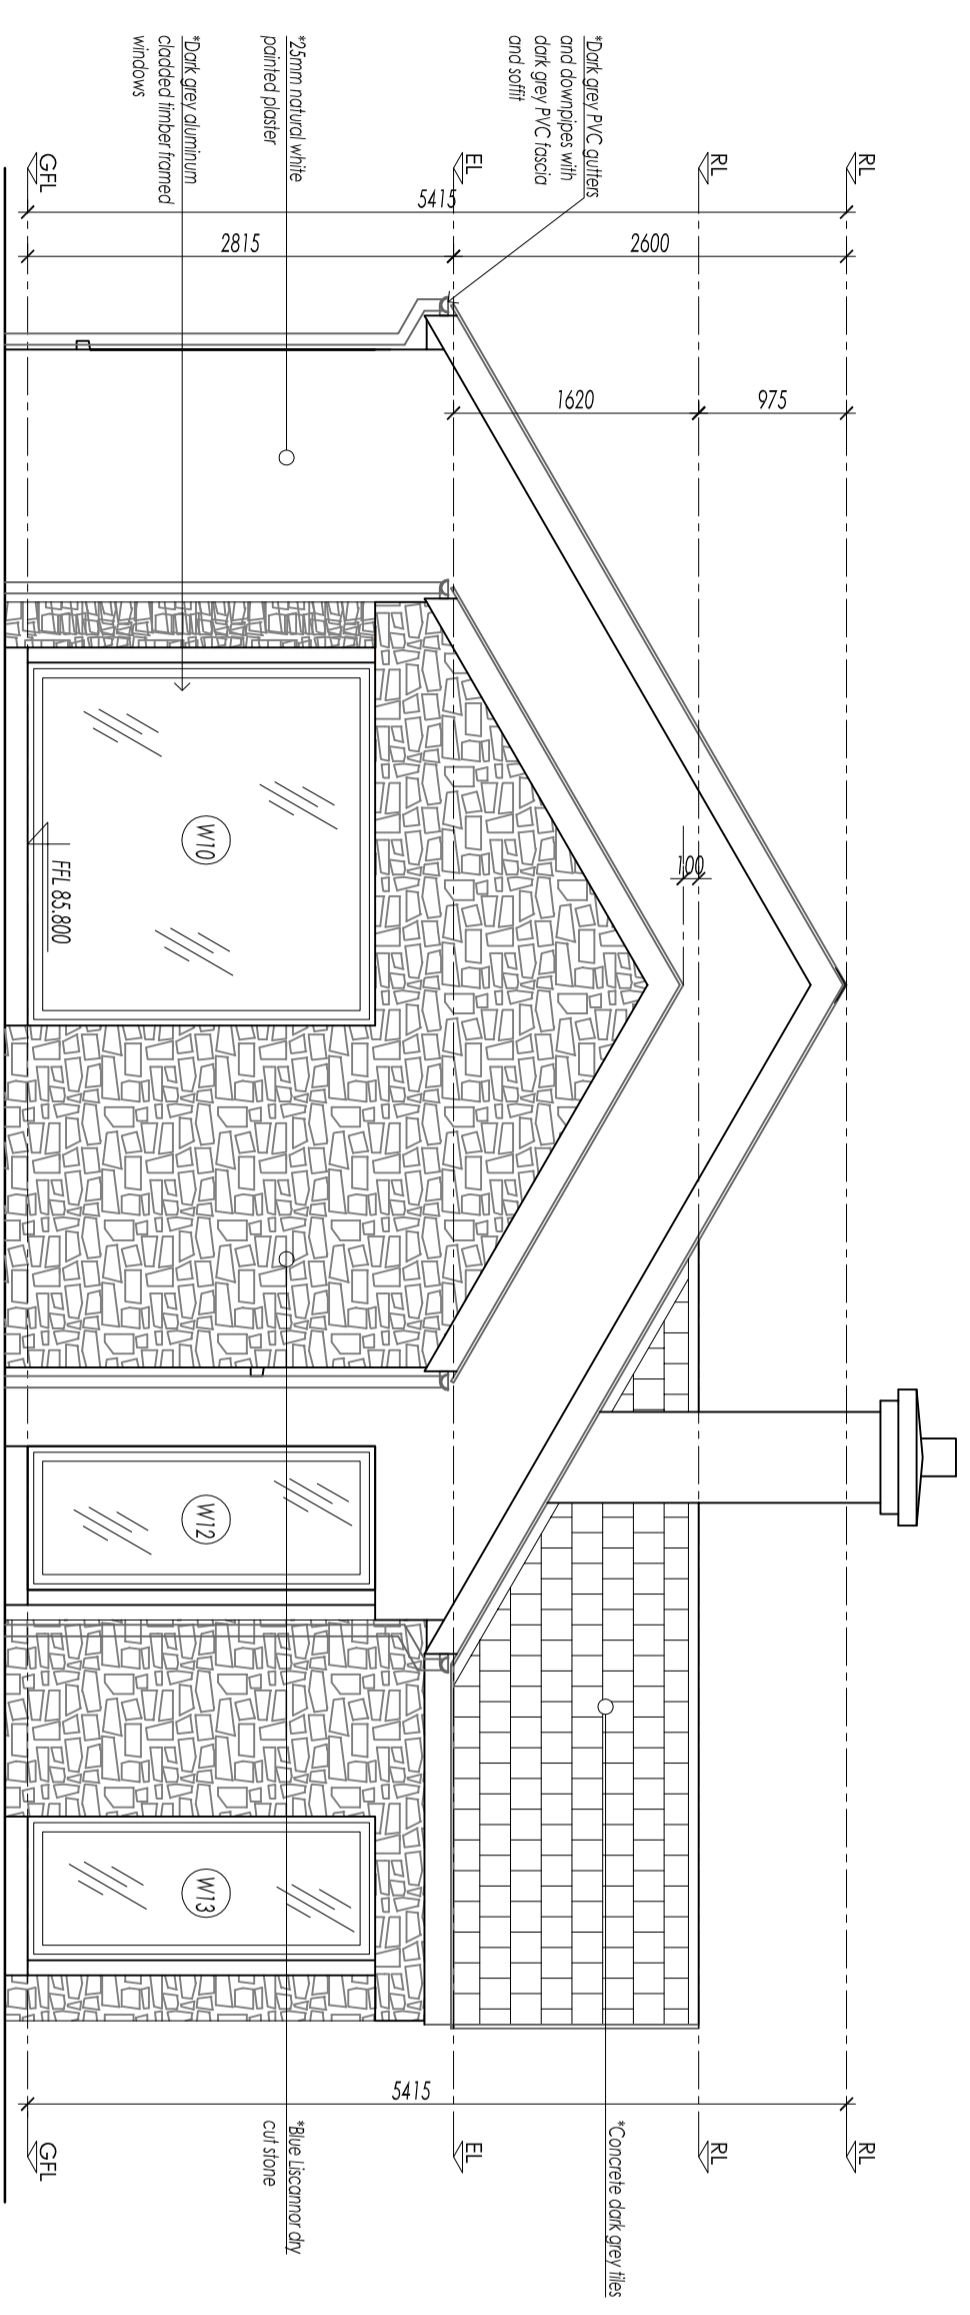

SOUTH ELEVATION  
SCALE 1:50

Note: Refer to Engineers' drawings for foundation, steelwork, woodwork structure and retaining wall details and specifications.

© The copyright of the drawing and designs contained therein remains vested in the Richard Rainey Architects W.S.C. RIBA MRAM. The drawing is to be read in conjunction with all relevant specifications and drawings. Do not scale. Figured dimensions only, are to be used. All dimensions to be checked on site. In the event of any discrepancy between drawings the contractor is to inform the architect immediately. The drawing is for planning permission purpose only and cannot be reproduced without written permission.

**RICHARD RAINEY ARCHITECTS**  
71 Lower O'Connell Street, Knock, Co. Cork, Ireland.  
Tel: (021) 477444    Mob: 086 825231    Email: raineyarchitects@gmail.com

**WEST AND SOUTH ELEVATIONS**

Project Name: PROPOSED DWELLING AT BALLINCURRIG, CORBALLY NORTH, CO.CORK

Date: DEC 16    Drawn By: AMM    Status: T/C

Scale: 1:50 @ A2    Job No: 1418    Rev: 0

Drawing No: 402