


SOUTH ELEVATION  
1:100 @ A3

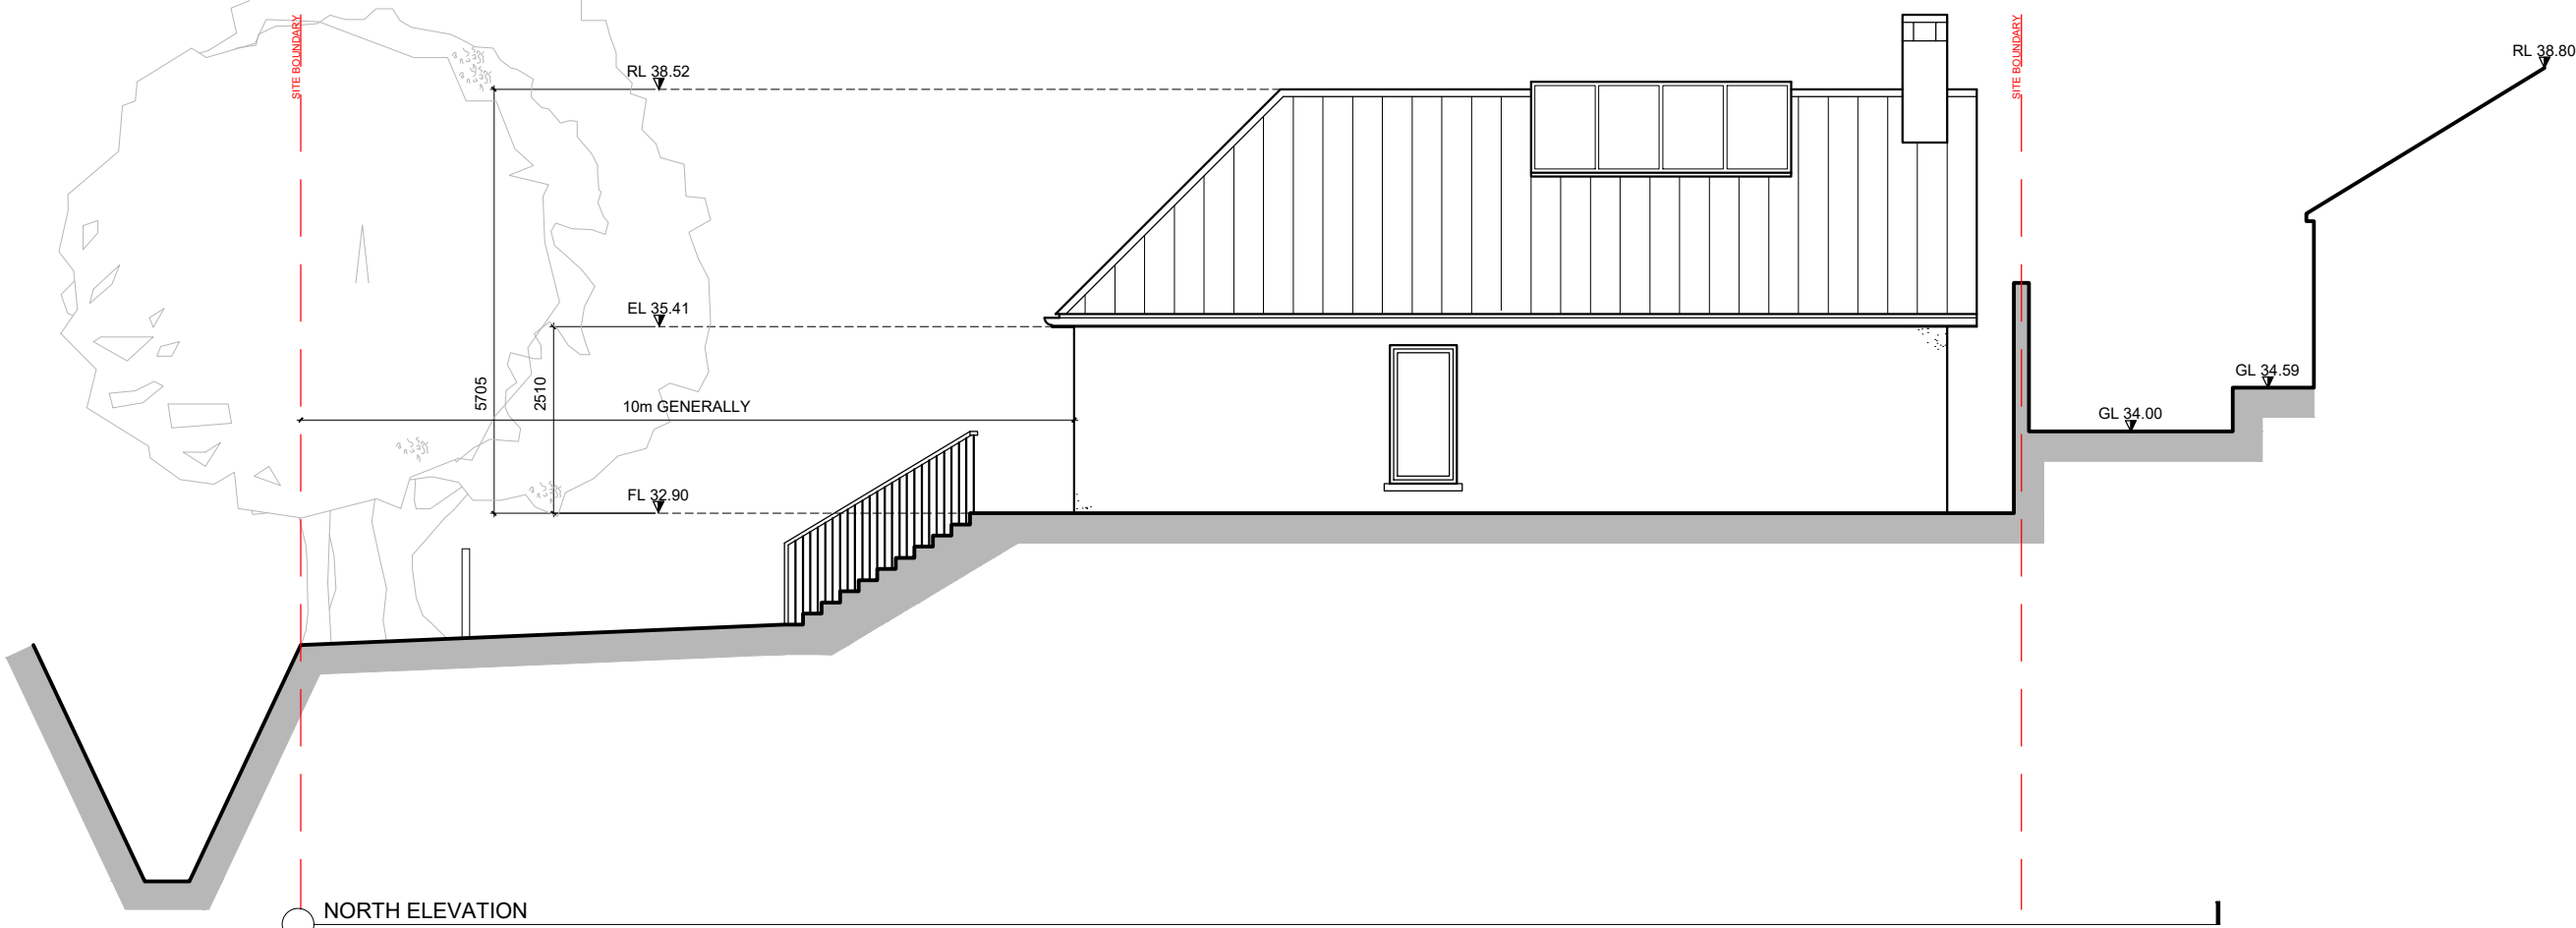

NORTH ELEVATION  
1:100 @ A1

1. Read in conjunction with Engineers and other Contract Drawings and with Specification.
2. Refer to title block for remit of information on this drawing.
3. Any anomalies between drawings, or drawings and specification, to be referred to Architect for clarification.
4. Do not scale. Use figured dimensions only. All dimensions to be checked on site.
5. This drawing is copyright protected.

Rev.	Date	Drawn

Project 6 St. Brigids Terrace  
 Client John Salley  
 Drawing Proposed NORTH/SOUTH ELEVATION  
 Scale 1:100 Date Sep 2023 Drawn VK

Drawing No. xpl\_001JS  
 Rev.   
 Chk