


SECTION C-C  
1:100 @ A3

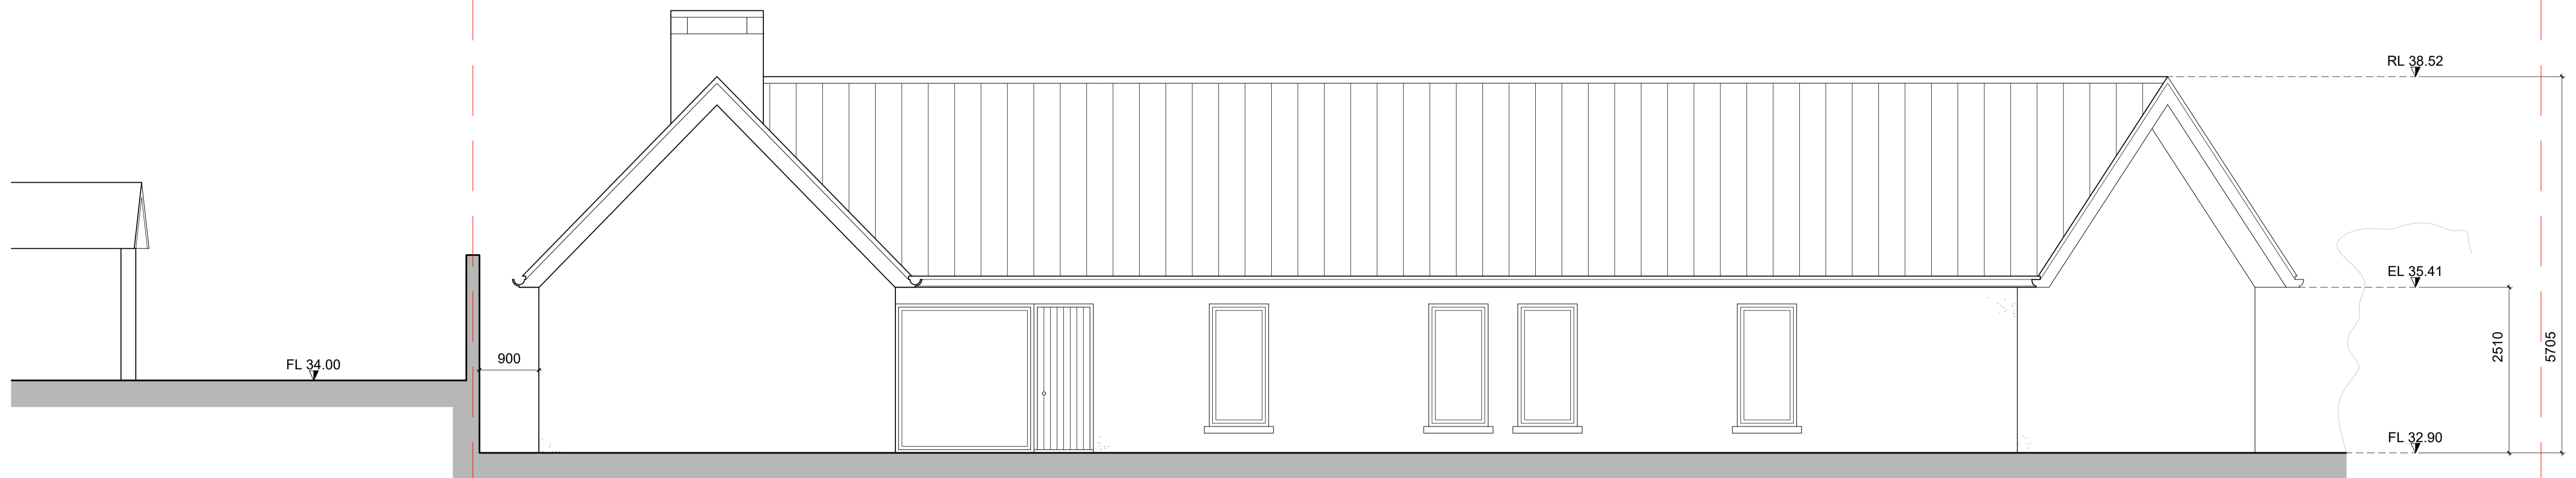

WEST ELEVATION  
1:100 @ A3

1. Read in conjunction with Engineers and other Contract Drawings and with Specification.
2. Refer to title block for remit of information on this drawing.
3. Any anomalies between drawings, or drawings and specification, to be referred to Architect for clarification.
4. Do not scale. Use figured dimensions only. All dimensions to be checked on site.
5. This drawing is copyright protected.

Rev.	Date	Drawn

Project	6 St. Brigids Terrace	Drawing No.	
Client	John Salley	Rev.	
Drawing	Proposed Sections and WEST Elevation	xpl_001JS	
Scale	1:100		
Date	Sep 2023	Chk	
Drawn	VK		