


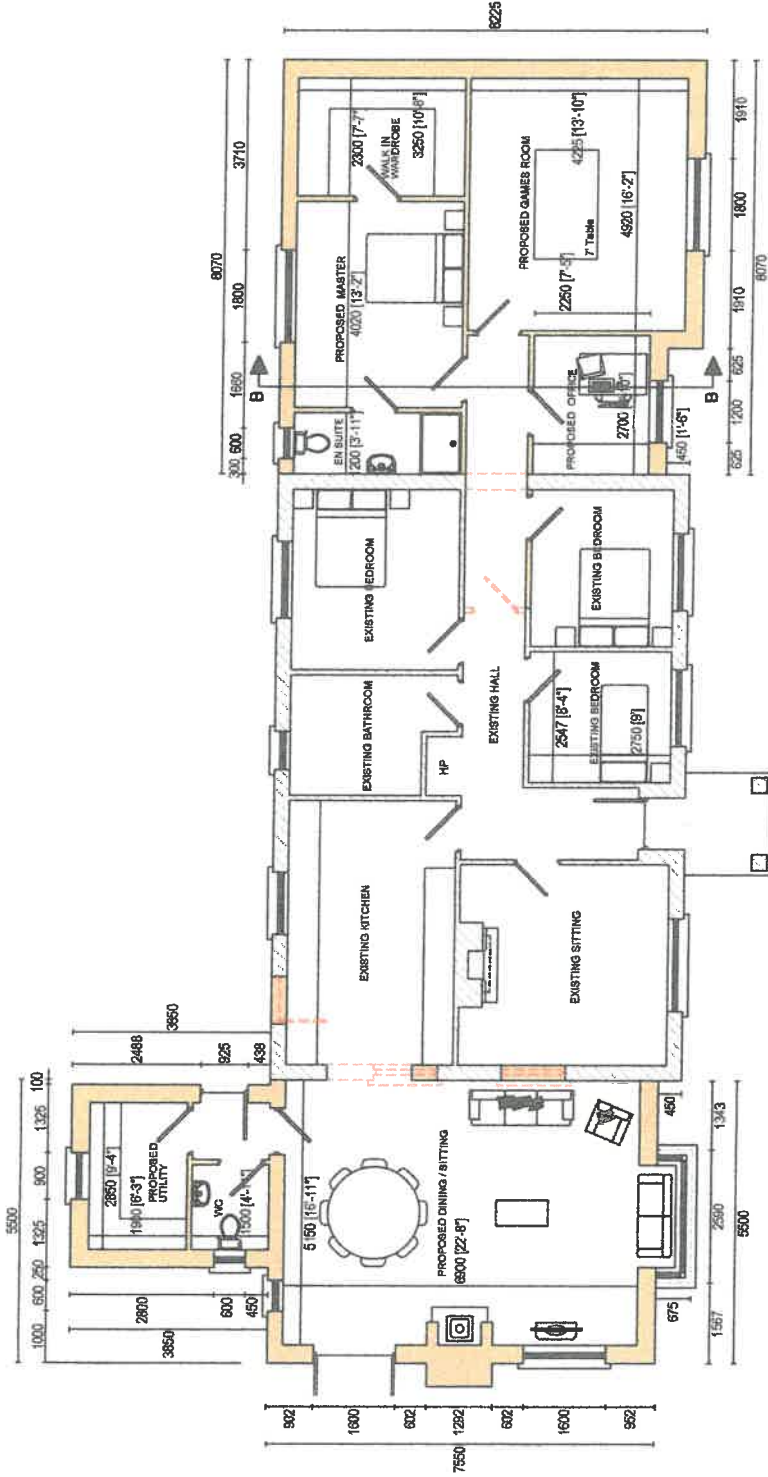
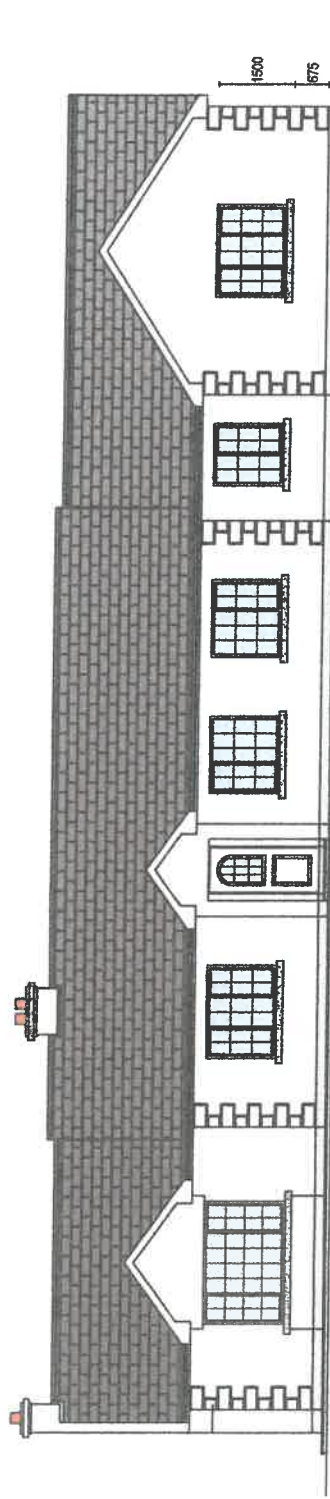


LEGEND		
	Proposed Walls	
	Existing Walls	
	Demolition Works	



PROPOSED FLOOR PLAN
 FLOOR AREA OF EXT. (DINING) = 47.8sq.m
 FLOOR AREA OF EXT. (BEDS) = 56.6sq.m
 FLOOR AREA OF EXTENSIONS = 103.4sq.m

PROPOSAL - 29.09



PROPOSED SOUTH EAST ELEVATION

PAUL POTTIGNANO, ARCH. TECH., Moylshag, Castleknock, Talley, Co. Carlow, Telephone: (071) 928050.	
CLIENT: Kevin & Claire Keegan, The Pottis, Ballyhenfin, Co. Carlow.	TITLE: 1) Permission for retention of change of hipped roof as previously granted to gable end of roof & 2) permission to construct extensions to the sides of existing dwelling, with minor alterations to accommodation scheme & all associated site works at The Pottis, Ballyhenfin, Co. Carlow.
DRAWING: ACTUAL BUILD	SCALE: 1:125
SHEET No: 1 OF 1	