



FLOOR CONSTRUCTION
50 SAND/CEMENT SCREED ON
150 CONCRETE ON
55 EXPANDED POLYSTYRENE ON
RADON / VAPOUR BARRIER
COMPLETE WITH DUCTING
TO MANUFACTURES DETAILS AND SPECIFICATION
50 SAND BLINDING ON
300 MIN HARDCORE.
25mm EXPANDED POLYSTYRENE
TO EDGE OF CONCRETE SLAB.

NO.	REVISION	DATE
JOB	PROPOSED DEVELOPMENT AT	
	INSTOICE, CO. KILKENNY	
	FOR	
CLIENT	PATRICK WHITE	
DRAWING	ELEVATIONS/SECTIONS	
DRG. NO.	2001\30	
SCALE	1:100	
DRAWN	d.h.	
DATE	NOV. 2001	
ARCHITECT	DON HARROLD M.A.S.I.	
	18 OLD RECTORY PARK,	
	TANEY ROAD	
	DUBLIN 14	
PHONE	2980201	
FAX	2989993	

PROVIDE MECHANICAL
VENTILATION TO ALL
INTERNAL BATHROOMS

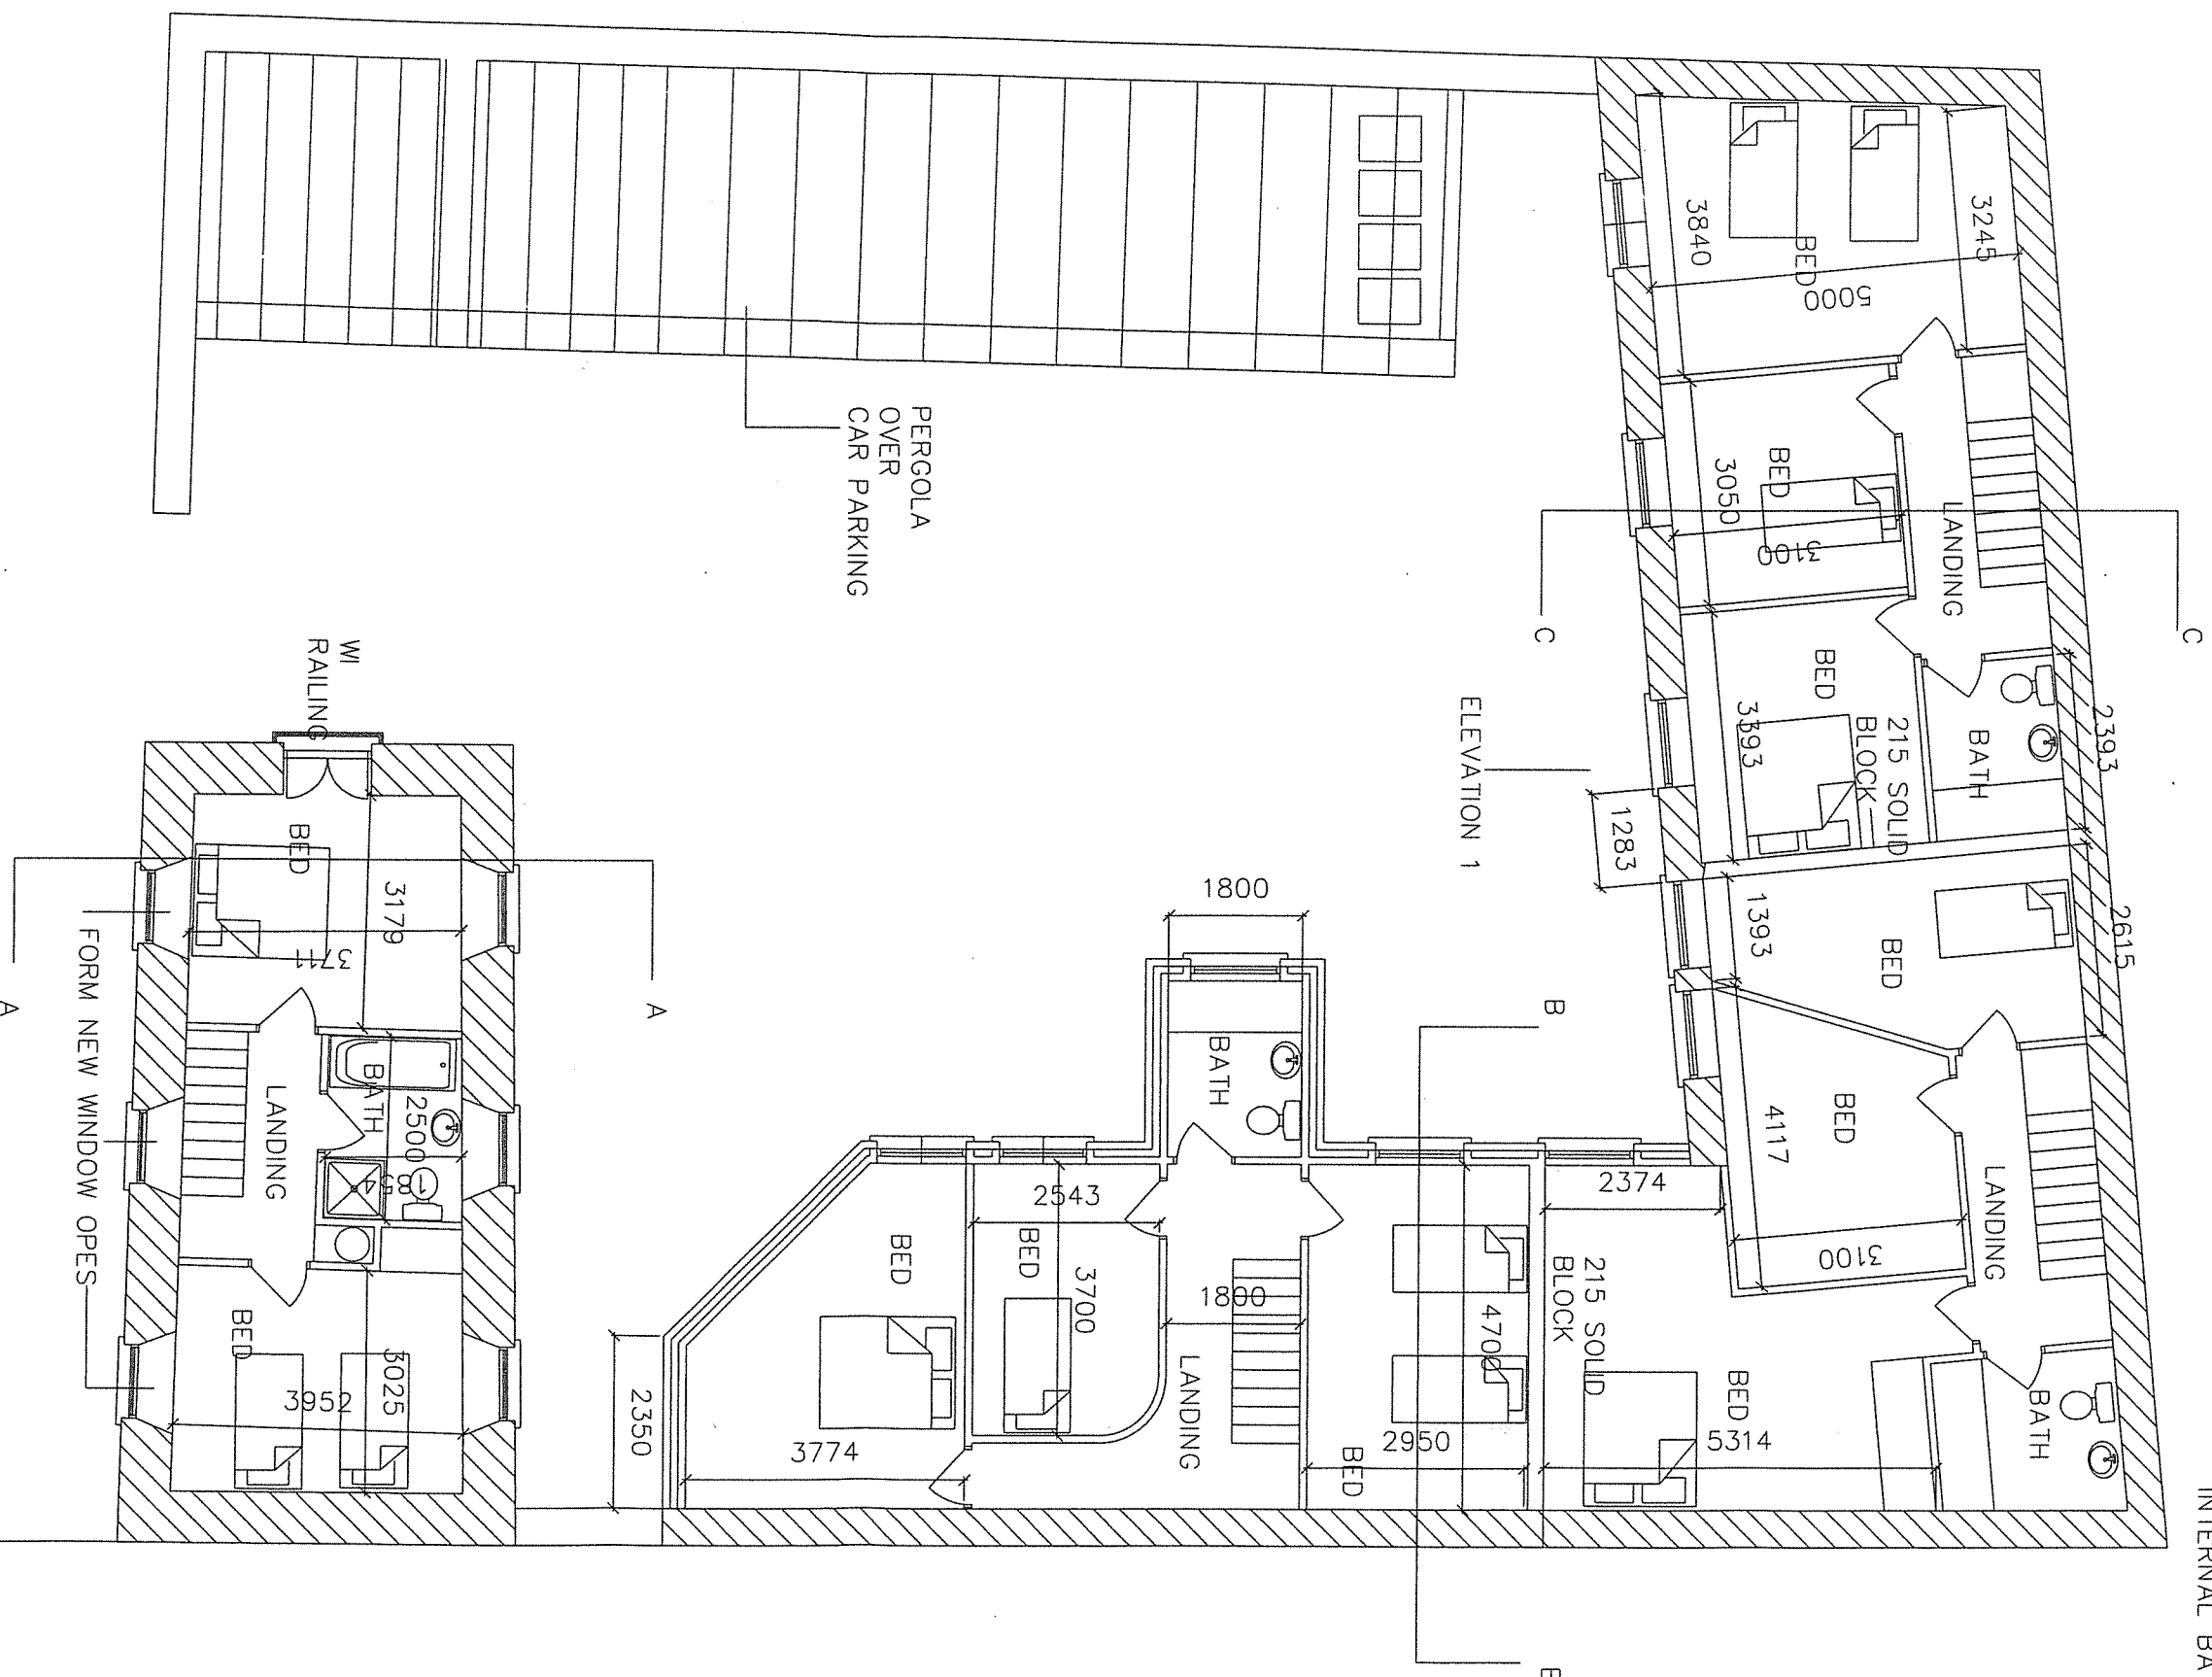

NO.	REVISION	DATE
JOB	PROPOSED DEVELOPMENT AT	
	INISTOIGE, CO. KILKENNY	
FOR		
CLIENT PATRICK WHITE		
DRAWING FIRST FLOOR PLANS		
DRG. NO. 2001\30		
SCALE 1:100		
DRAWN d.h.		
DATE NOV. 2001		
PHONE 2980201		
FAX 2989993		
DON HARROLD M.A.S.I.		
ARCHITECT		
18 OLD RECTORY PARK.		
TANEY ROAD		
DUBLIN 14		

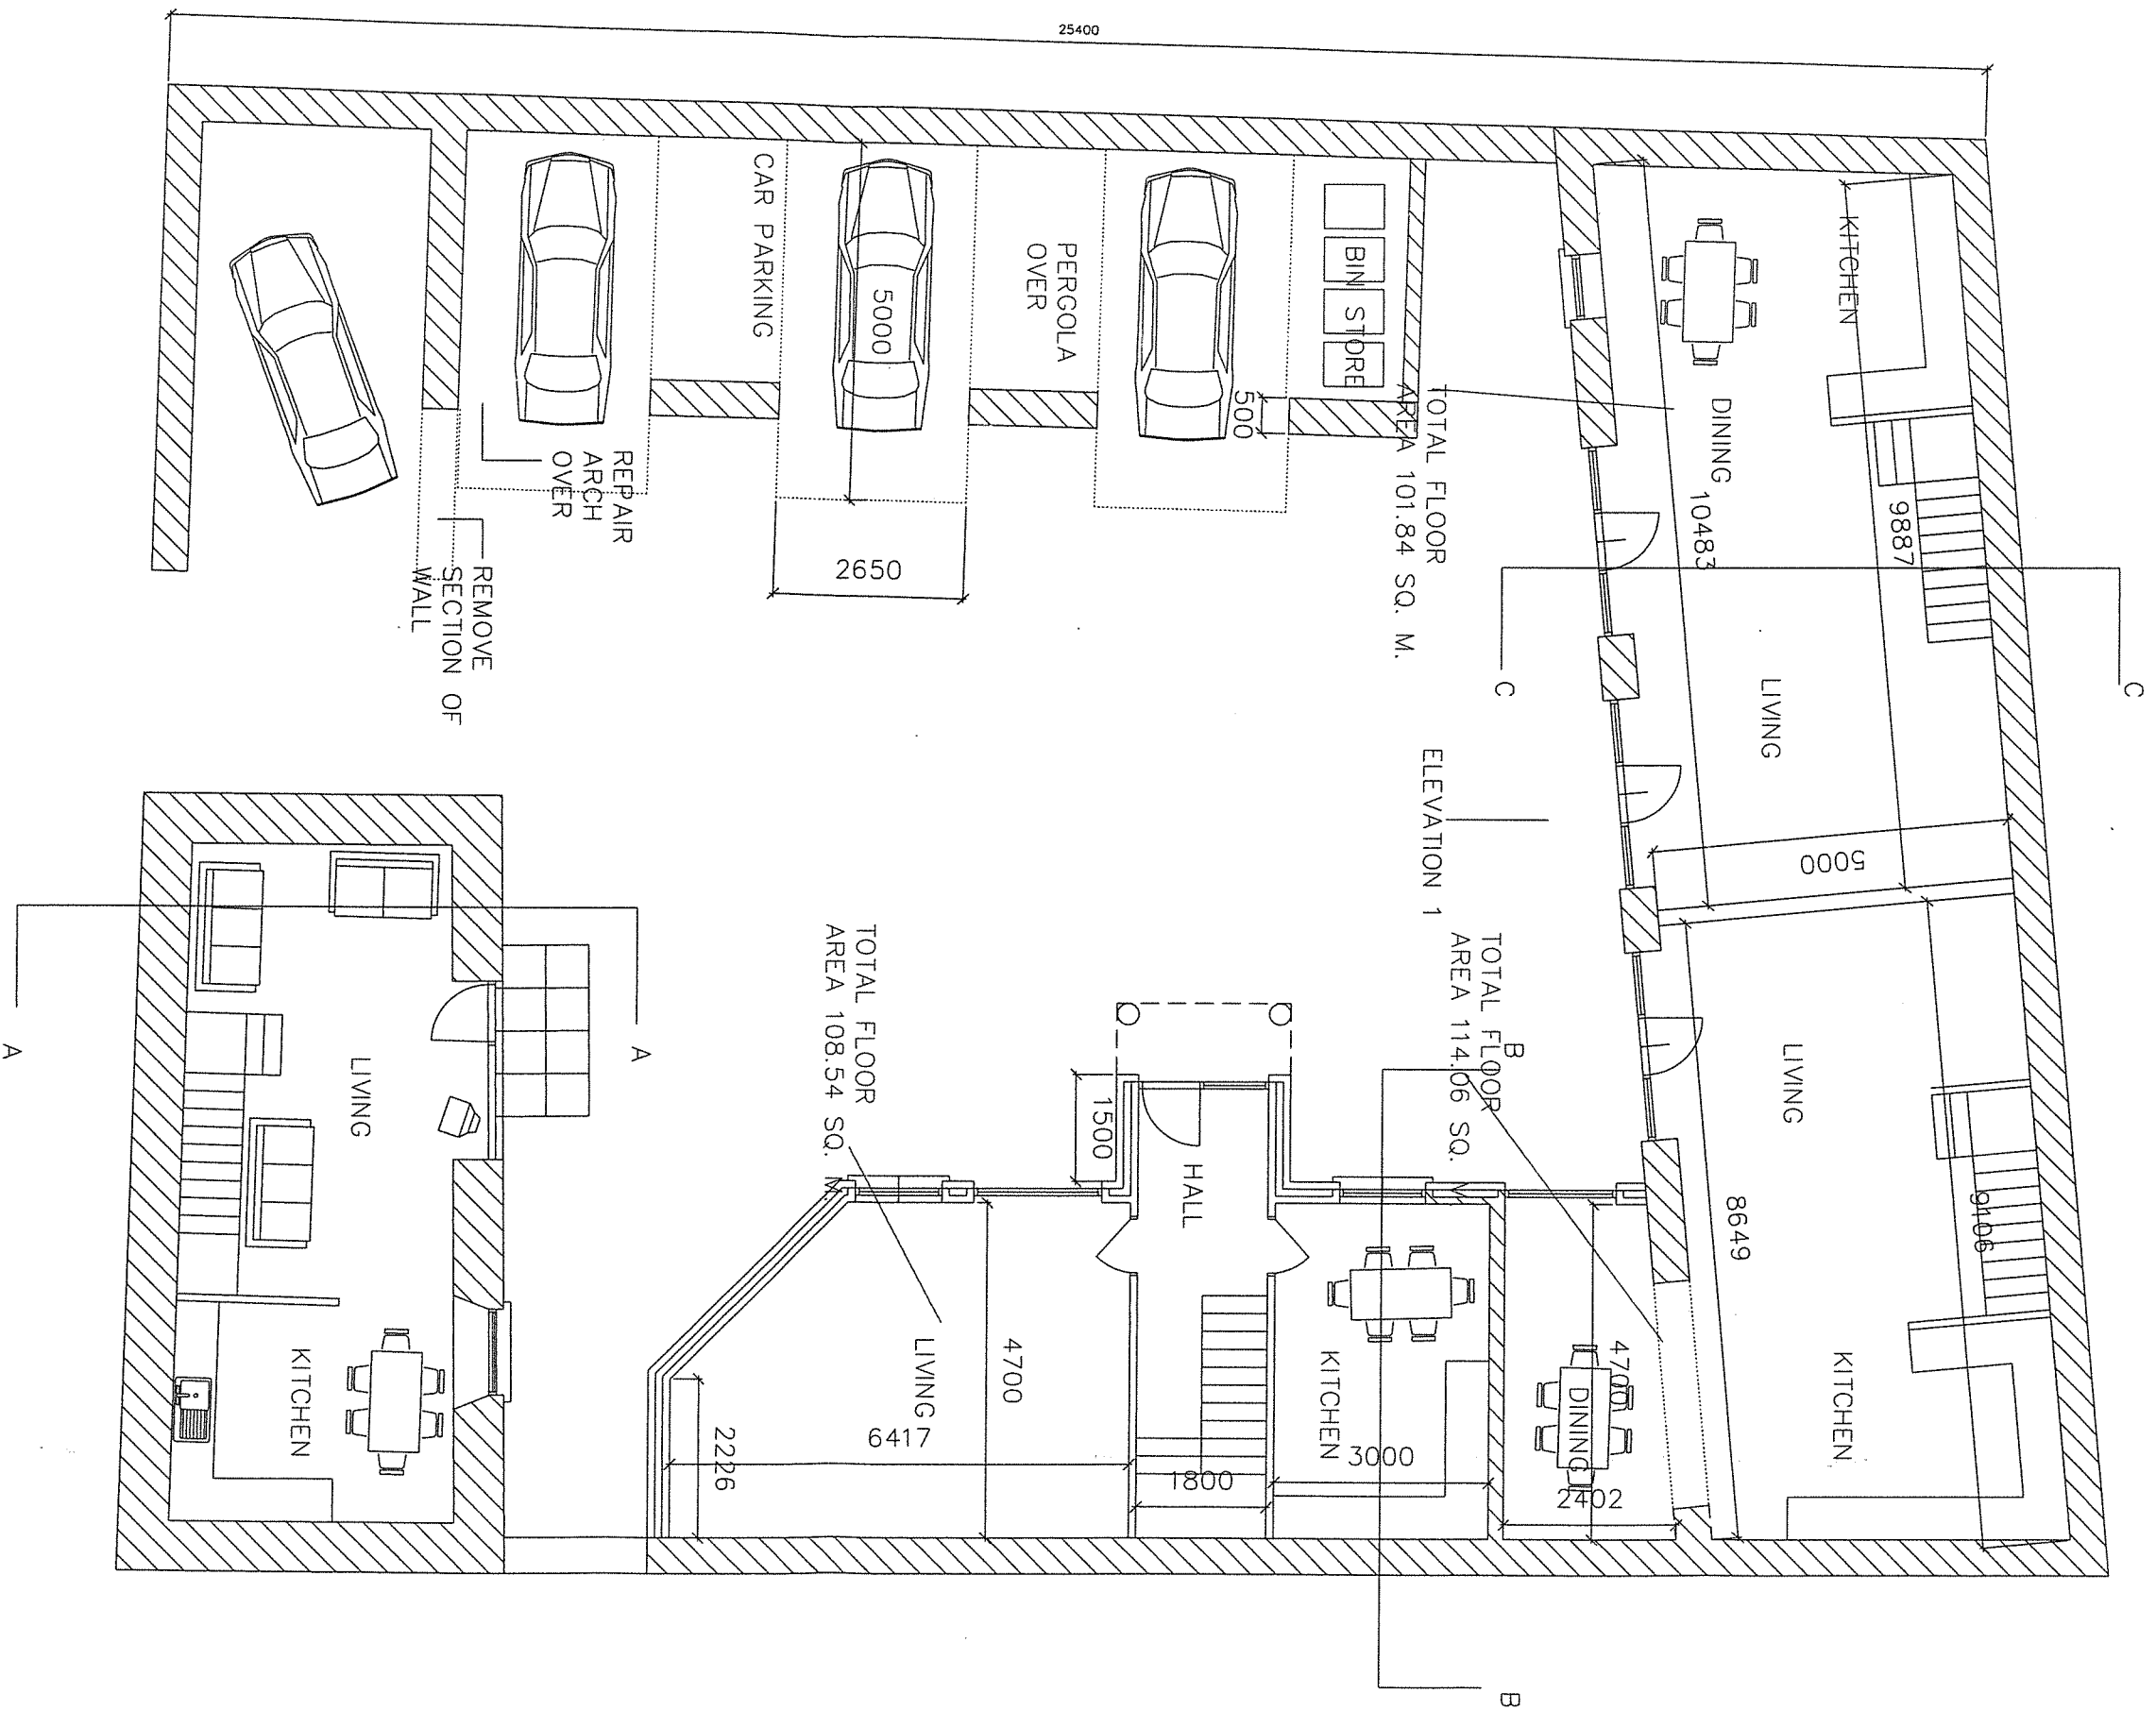

NO. REVISION DATE

JOB PROPOSED DEVELOPMENT AT
INISTOGE, CO. KILKENNY
FOR

CLIENT PATRICK WHITE
DRAWING GROUND FLOOR PLANS
DRG. NO. 2001\30

DON HARROLD M.A.S.I.
ARCHITECT

18 OLD RECTORY PARK,
TANEY ROAD
DUBLIN 14

SCALE 1:100
DRAWN d.h.
DATE NOV. 2001

PHONE 2980201
FAX 2989993

OPENSOURCE

OLD PRIORY GROUNDS
(IN RUINS)



NORTH

SITE AREA 0.0507 HA

NO. REVISION DATE

JOB PROPOSED DEVELOPMENT AT
INSTOIGE, CO. KILKENNY
FOR

CLIENT PATRICK WHITE
DRAWING SITE PLAN
DRG. NO. 2001\30

DON HARROLD M.A.S.I.
ARCHITECT

SCALE 1:125
DRAWN d.h.
DATE NOV. 2001

18 OLD RECTORY PARK,
TANEY ROAD
DUBLIN 14
PHONE 2980201
FAX 2989993