


SECTION REFERENCE MAP - NTS



ELEVATION F:F VIEW FROM GRATTAN COURT EAST - SCALE: 1:250@A1

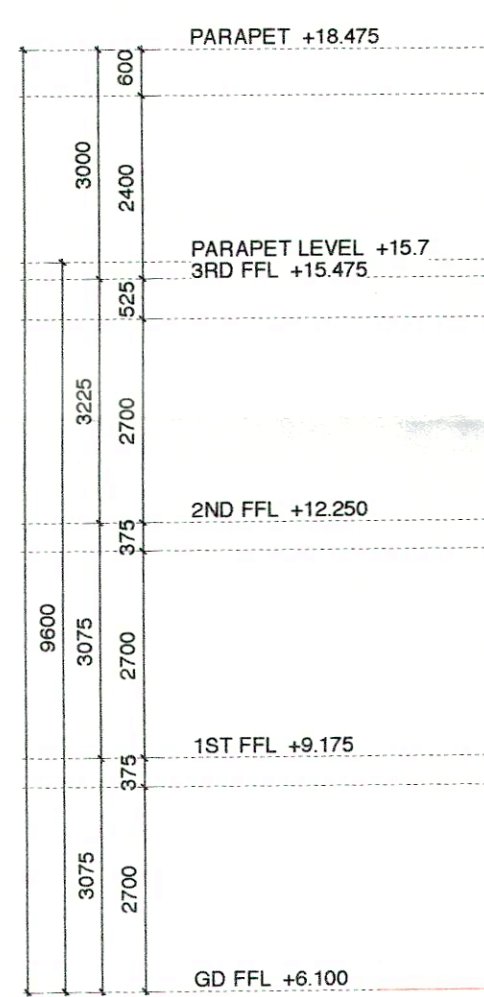

ELEVATION F:F VIEW FROM GRATTAN COURT EAST - SCALE: 1:100@A1



DCC PLAN NO. 3736/13  
RECEIVED 19 DEC 13

- MATERIALS LEGEND**
- CLAY BRICK FACADE
  - ANODISED ALUMINIUM FRAMED WINDOWS WITH OPENING VENT
  - ANODISED ALUMINIUM FRAMED WINDOWS
  - ANODISED ALUMINIUM FRAMED DOOR OPENING INTO THE ROOM
  - MILD STEEL RAILINGS AND SECURITY GATES

BASED ON:  
SURVEY DRAWINGS RECEIVED FROM PAUL CORRIGAN ASSOCIATES LTD. 07.01.13

REVISION	DATE	NOTES	REVISION	DATE	NOTES
A			A		
B			B		
C			C		
D			D		
E			E		

DRG NO: 1211-GCEPL-120  
PROJECT: GRATTAN COURT EAST  
DRAWING: ELEVATION F:F - SOUTH ELEVATION FROM GRATTAN COURT EAST

SCALE	VARIES
JOB NO:	1211-GCE
SERIES:	PLANNING
DATE:	18.12.13
DRAWN:	PL
CHECKED:	

**DTA ARCHITECTS**  
ARCHITECTURE & URBAN DESIGN  
10-14 COLLEGE GREEN, DUBLIN 2  
T: +353 (0)1 4537788  
INFO@DTA.IE  
WWW.DTA.IE

THIS DRAWING TO BE READ IN CONJUNCTION WITH RELEVANT CONSULTANTS' DRAWINGS - NOTIFY ARCHITECTS OF ANY DISCREPANCIES - CHECK DIMENSIONS ON SITE - DO NOT SCALE - USE FIGURED DIMENSIONS ONLY - COPYRIGHT RESERVED FOR DEREK TYNAN ASSOCIATES LTD. | DTA ARCHITECTS