







Rear Elevation
SCALE 1 : 100

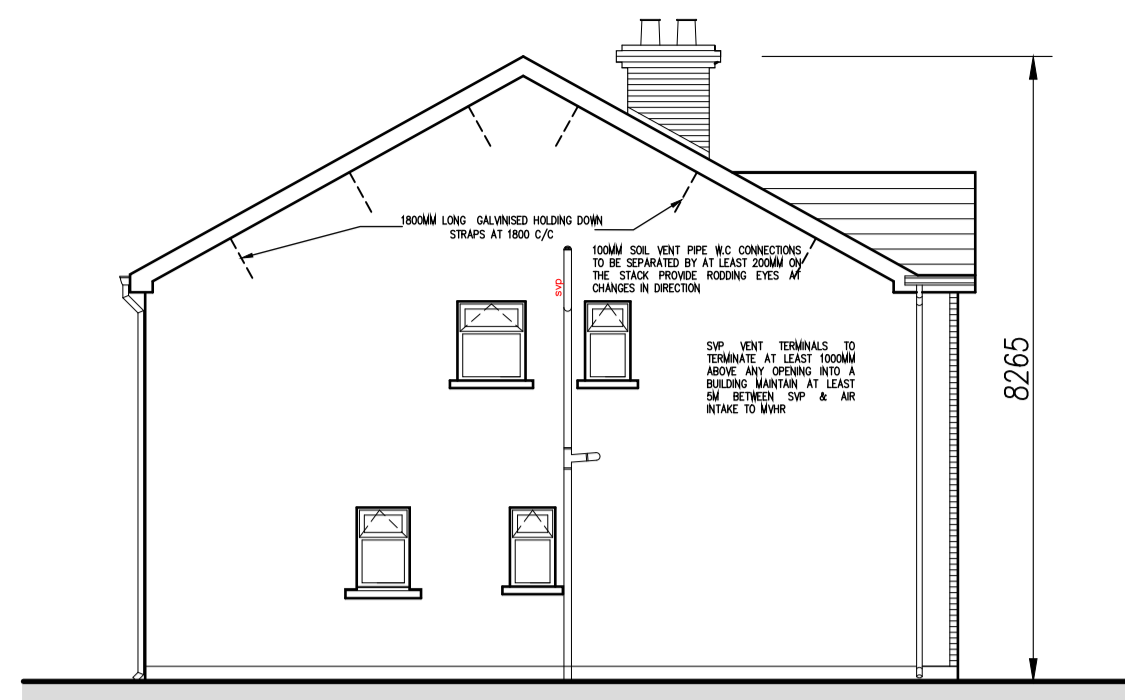

Side Elevation
SCALE 1 : 100



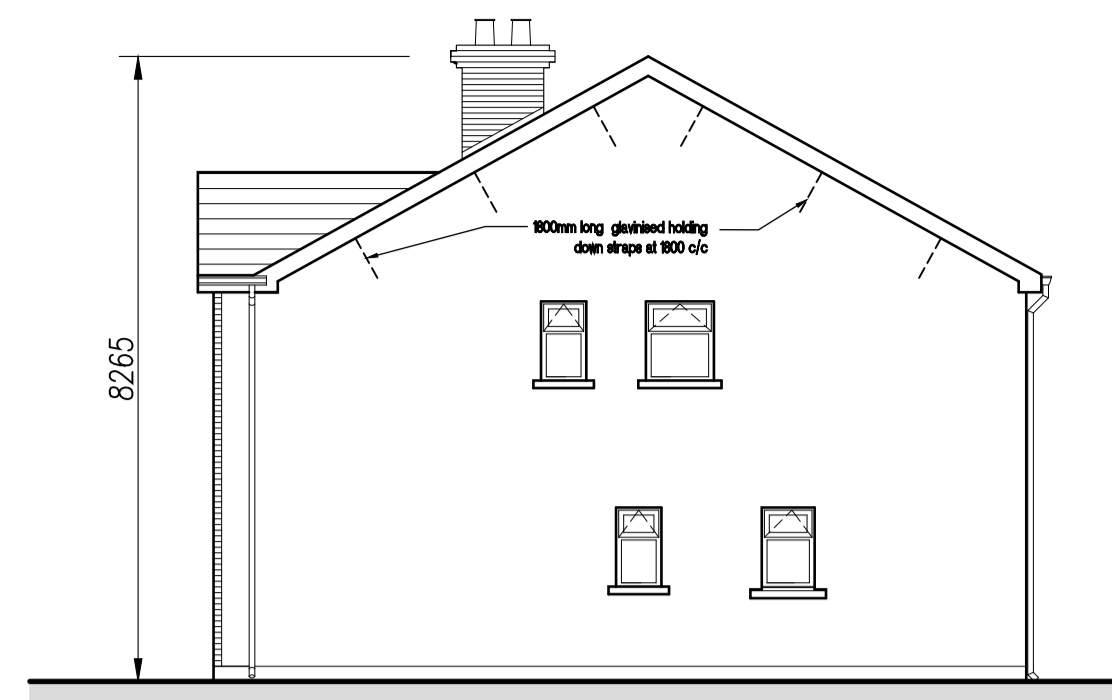


Side Elevation
SCALE 1 : 100

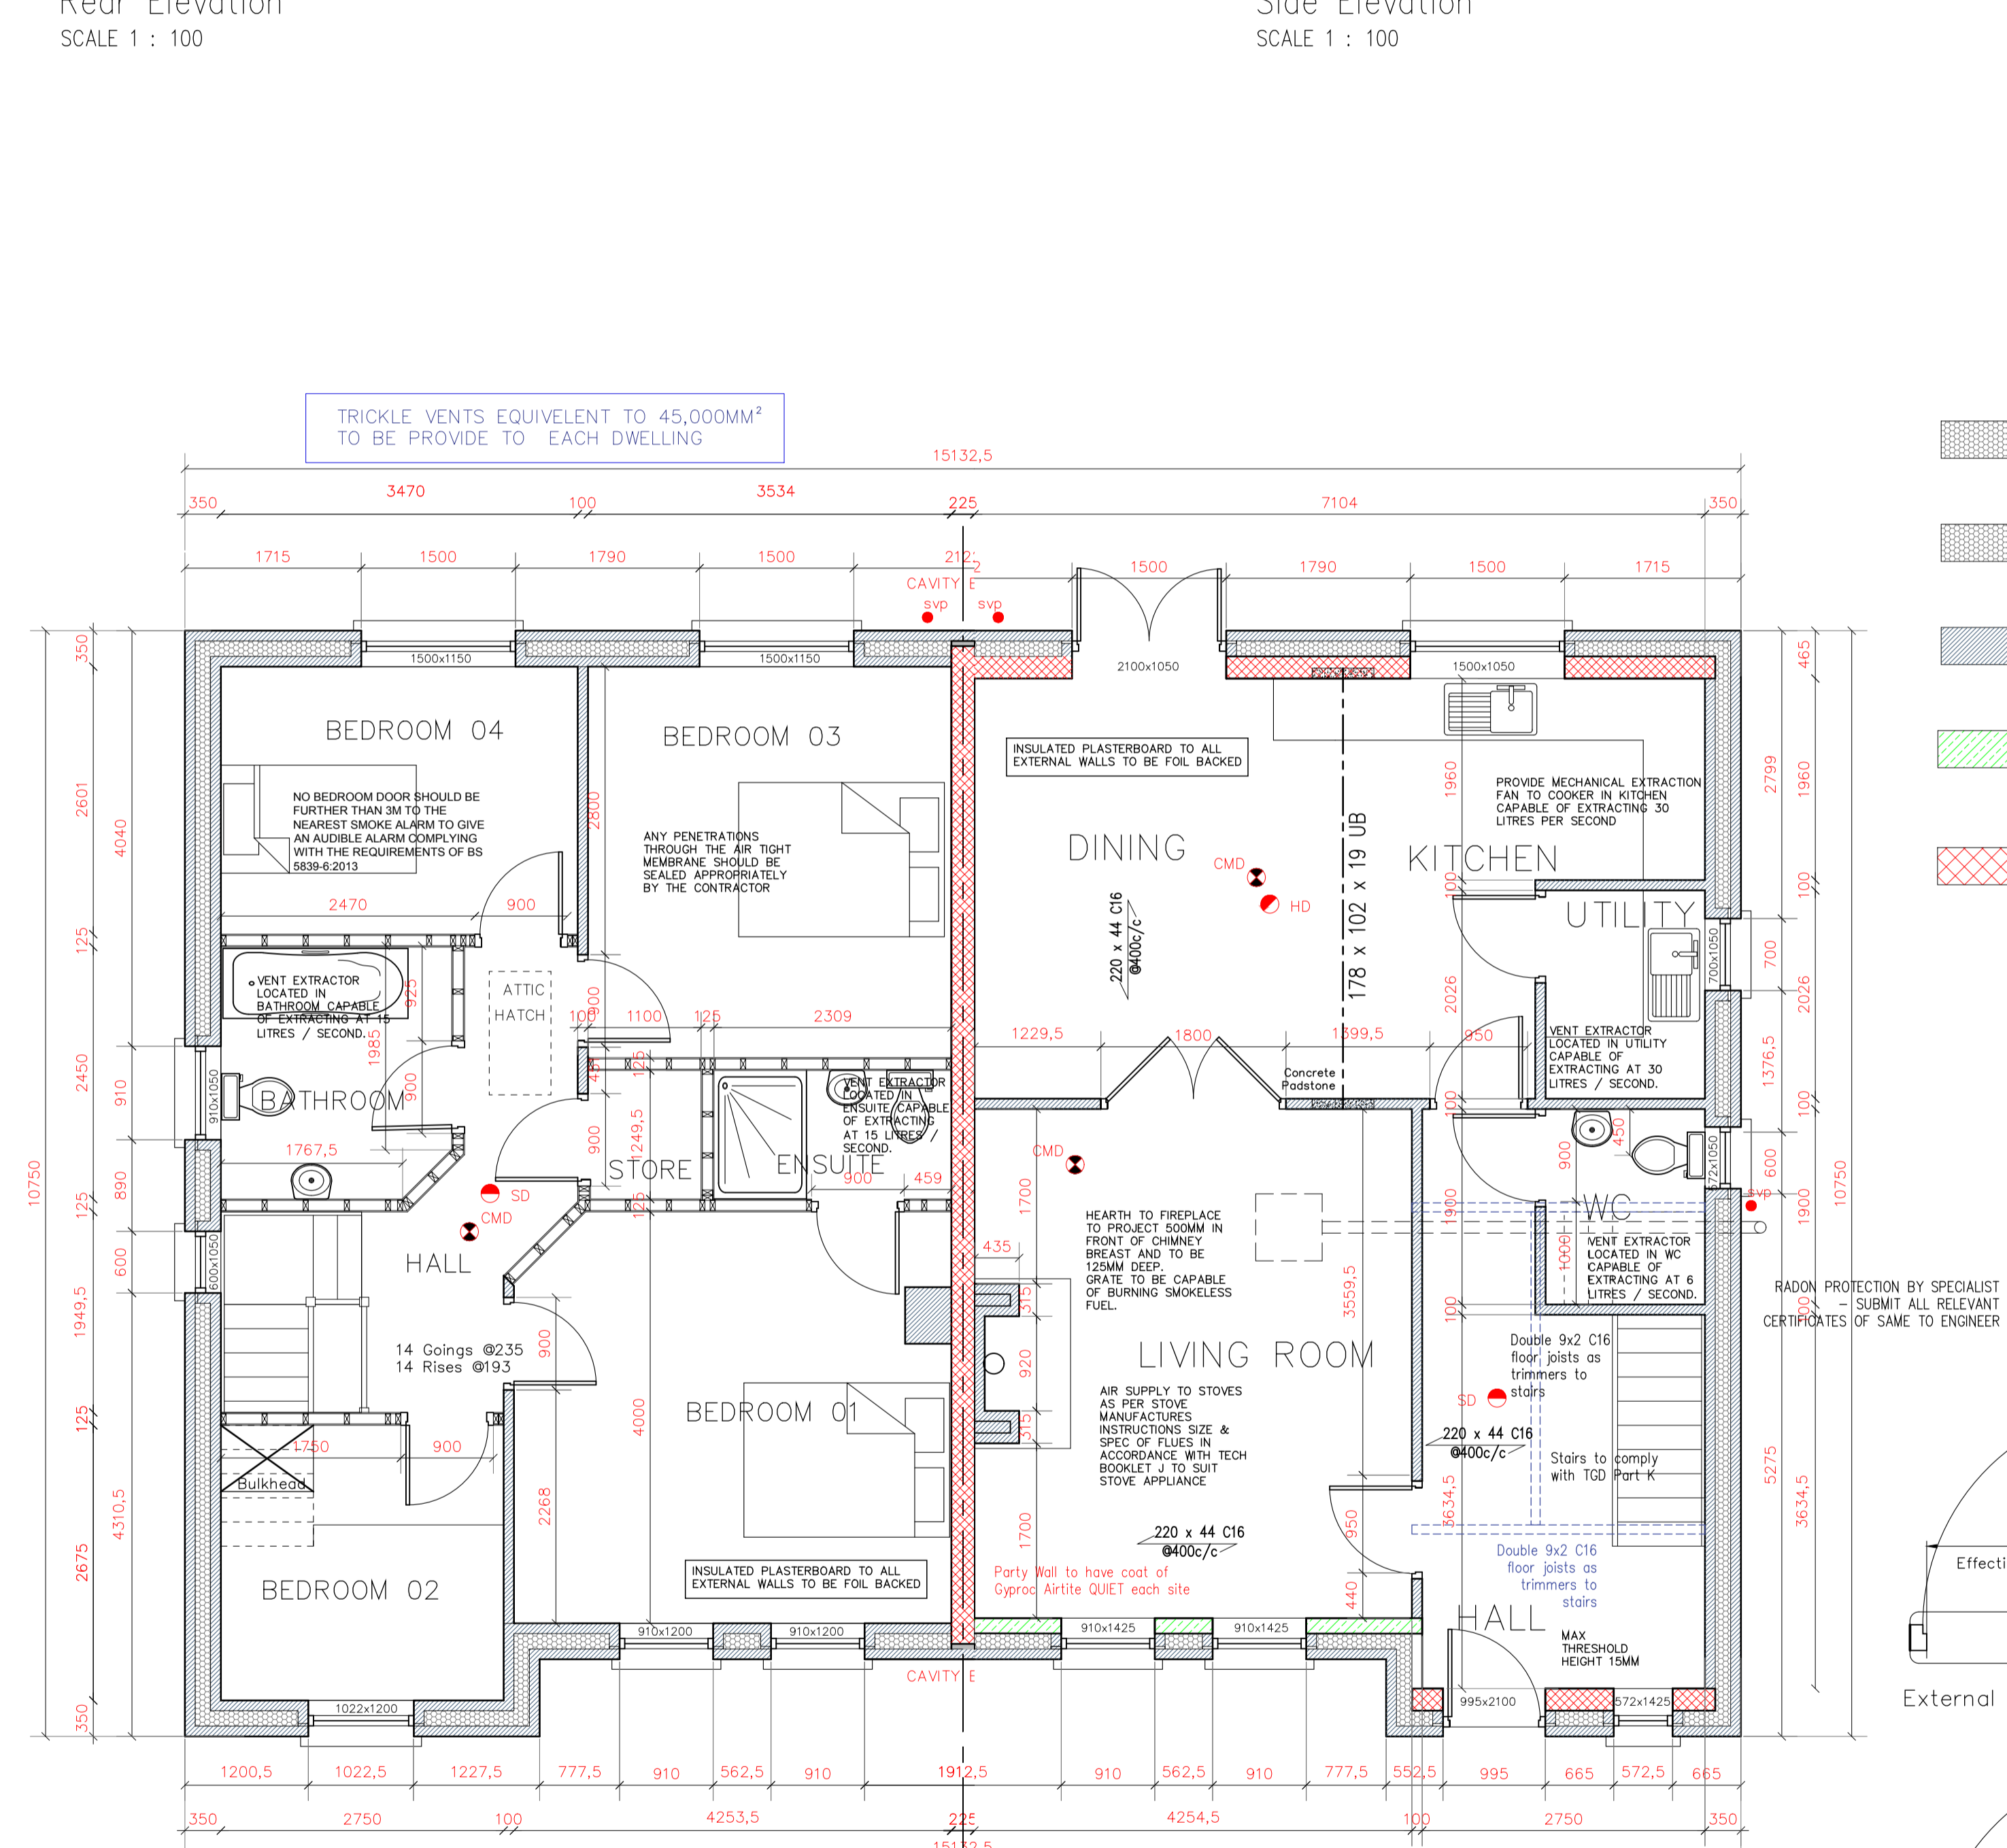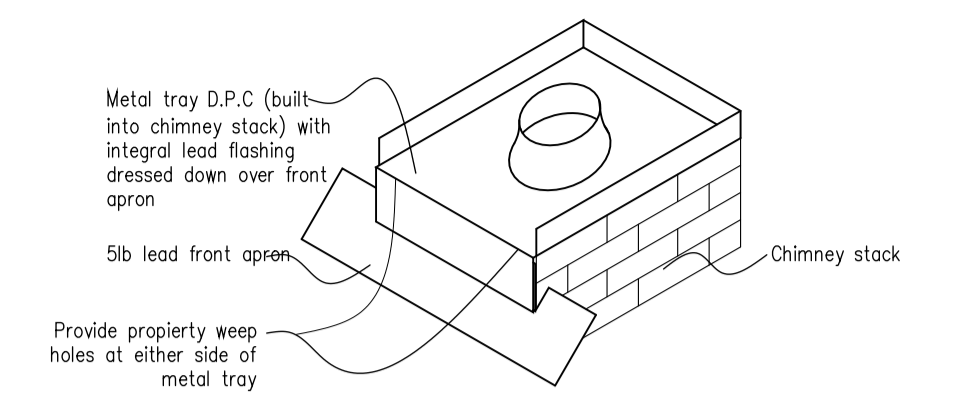

First Floor Plan
Scale 1:50

- 150mm Full Fill insulation
- 150mm Full Fill insulation
- 100mm Blockwork:-
- 150mm Blockwork:-
- 215mm Blockwork:-

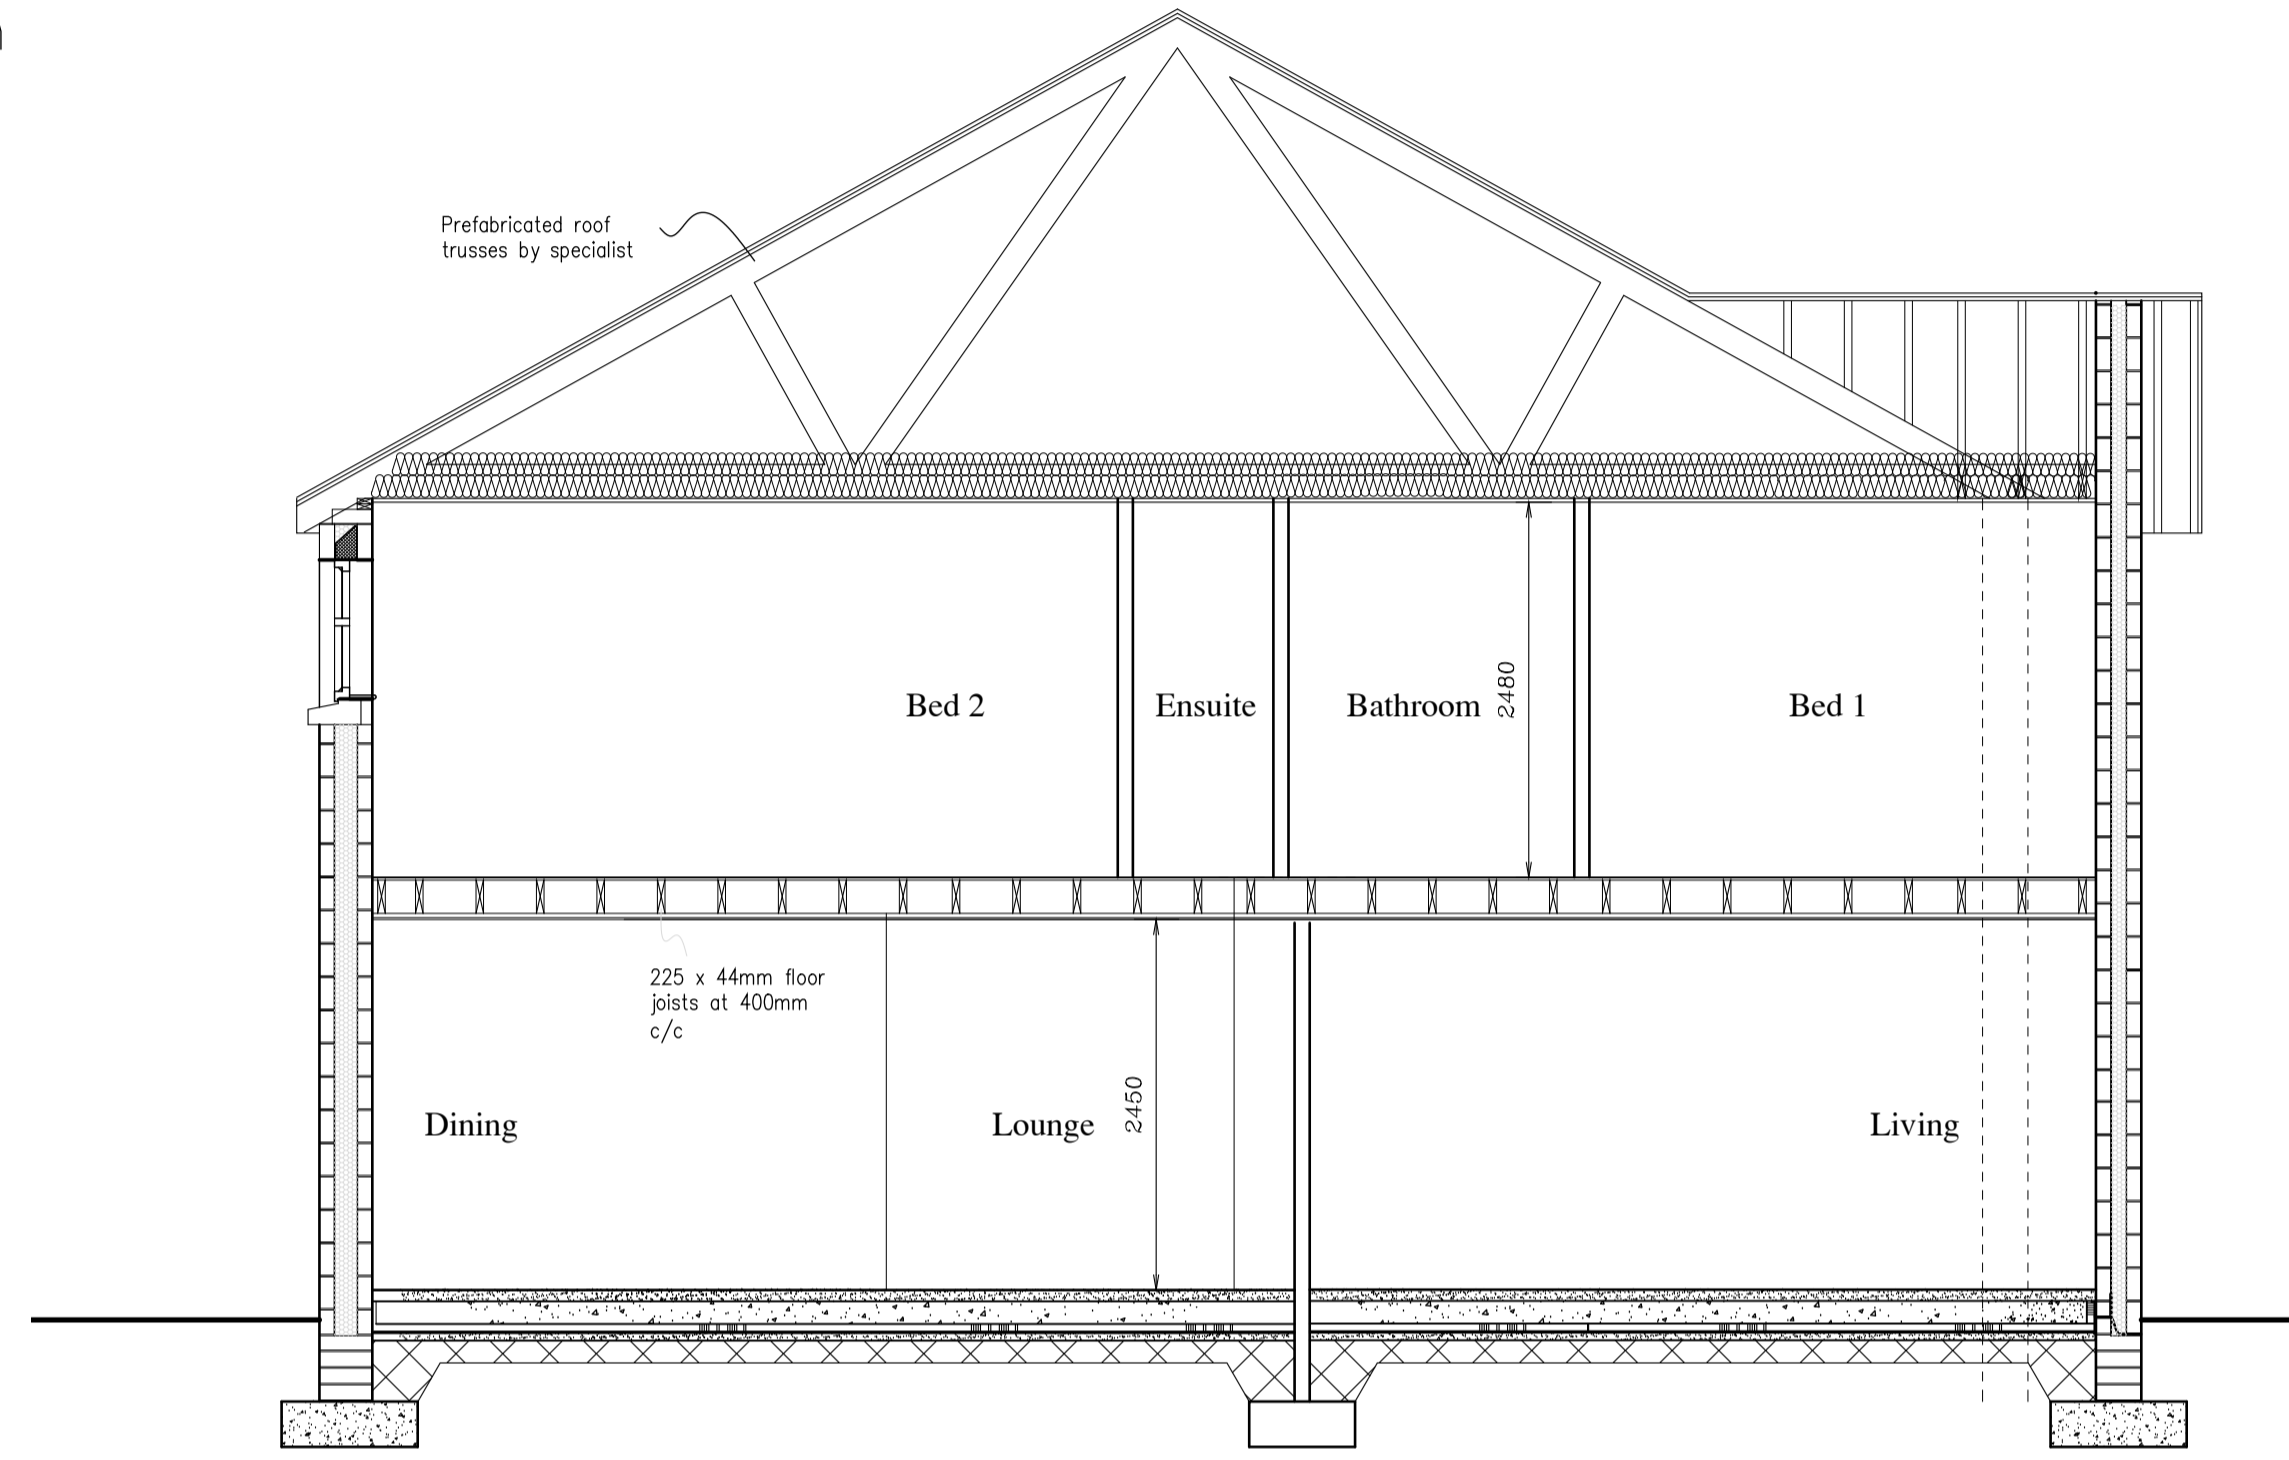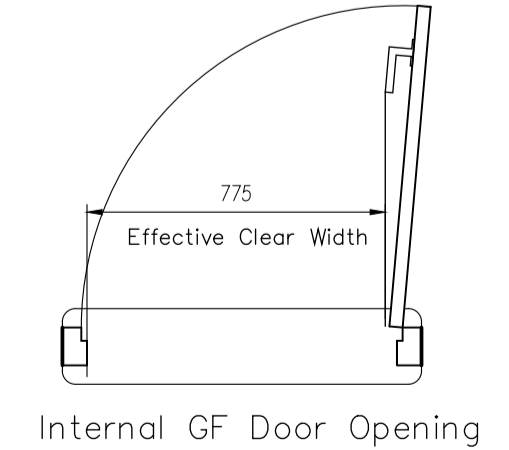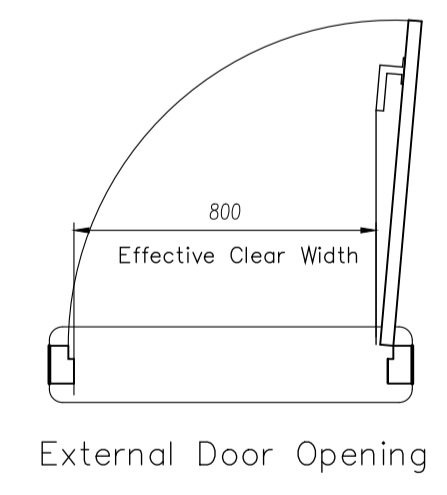

Cross Section
SCALE 1 : 50



Front Elevation
SCALE 1 : 50

Drawing Title:
House Plans 4 Bed Semi



REV NUMBER:	DESCRIPTION:	DRW.	CHK.	DATE.

PROJECT TITLE:	
Proposed Housing Development	
DRAWING TITLE:	Construction Drawings
CLIENT/ARCHITECT:	Mr Michael McCahey
LOCATION:	Alderwood, Carrickmacross
DRAWN BY:	MB
CHECKED BY:	
DRAWING NUMBER:	3505/14/02
DATE:	29/09/14
SCALES:	As shown
REVISION:	

CSP
Excellence in Design
Pringle

CONSULTING ENGINEERS - BUILDING SURVEYORS
DESIGN CERTIFIERS - ASSIGNED CERTIFIERS

Address: Monaghan Road, Castleblayney, Co. Monaghan
Phone: 042-9746492 Email: info@cspingle.com
web: www.cspingle.com