


# Land Registry Compliant Map

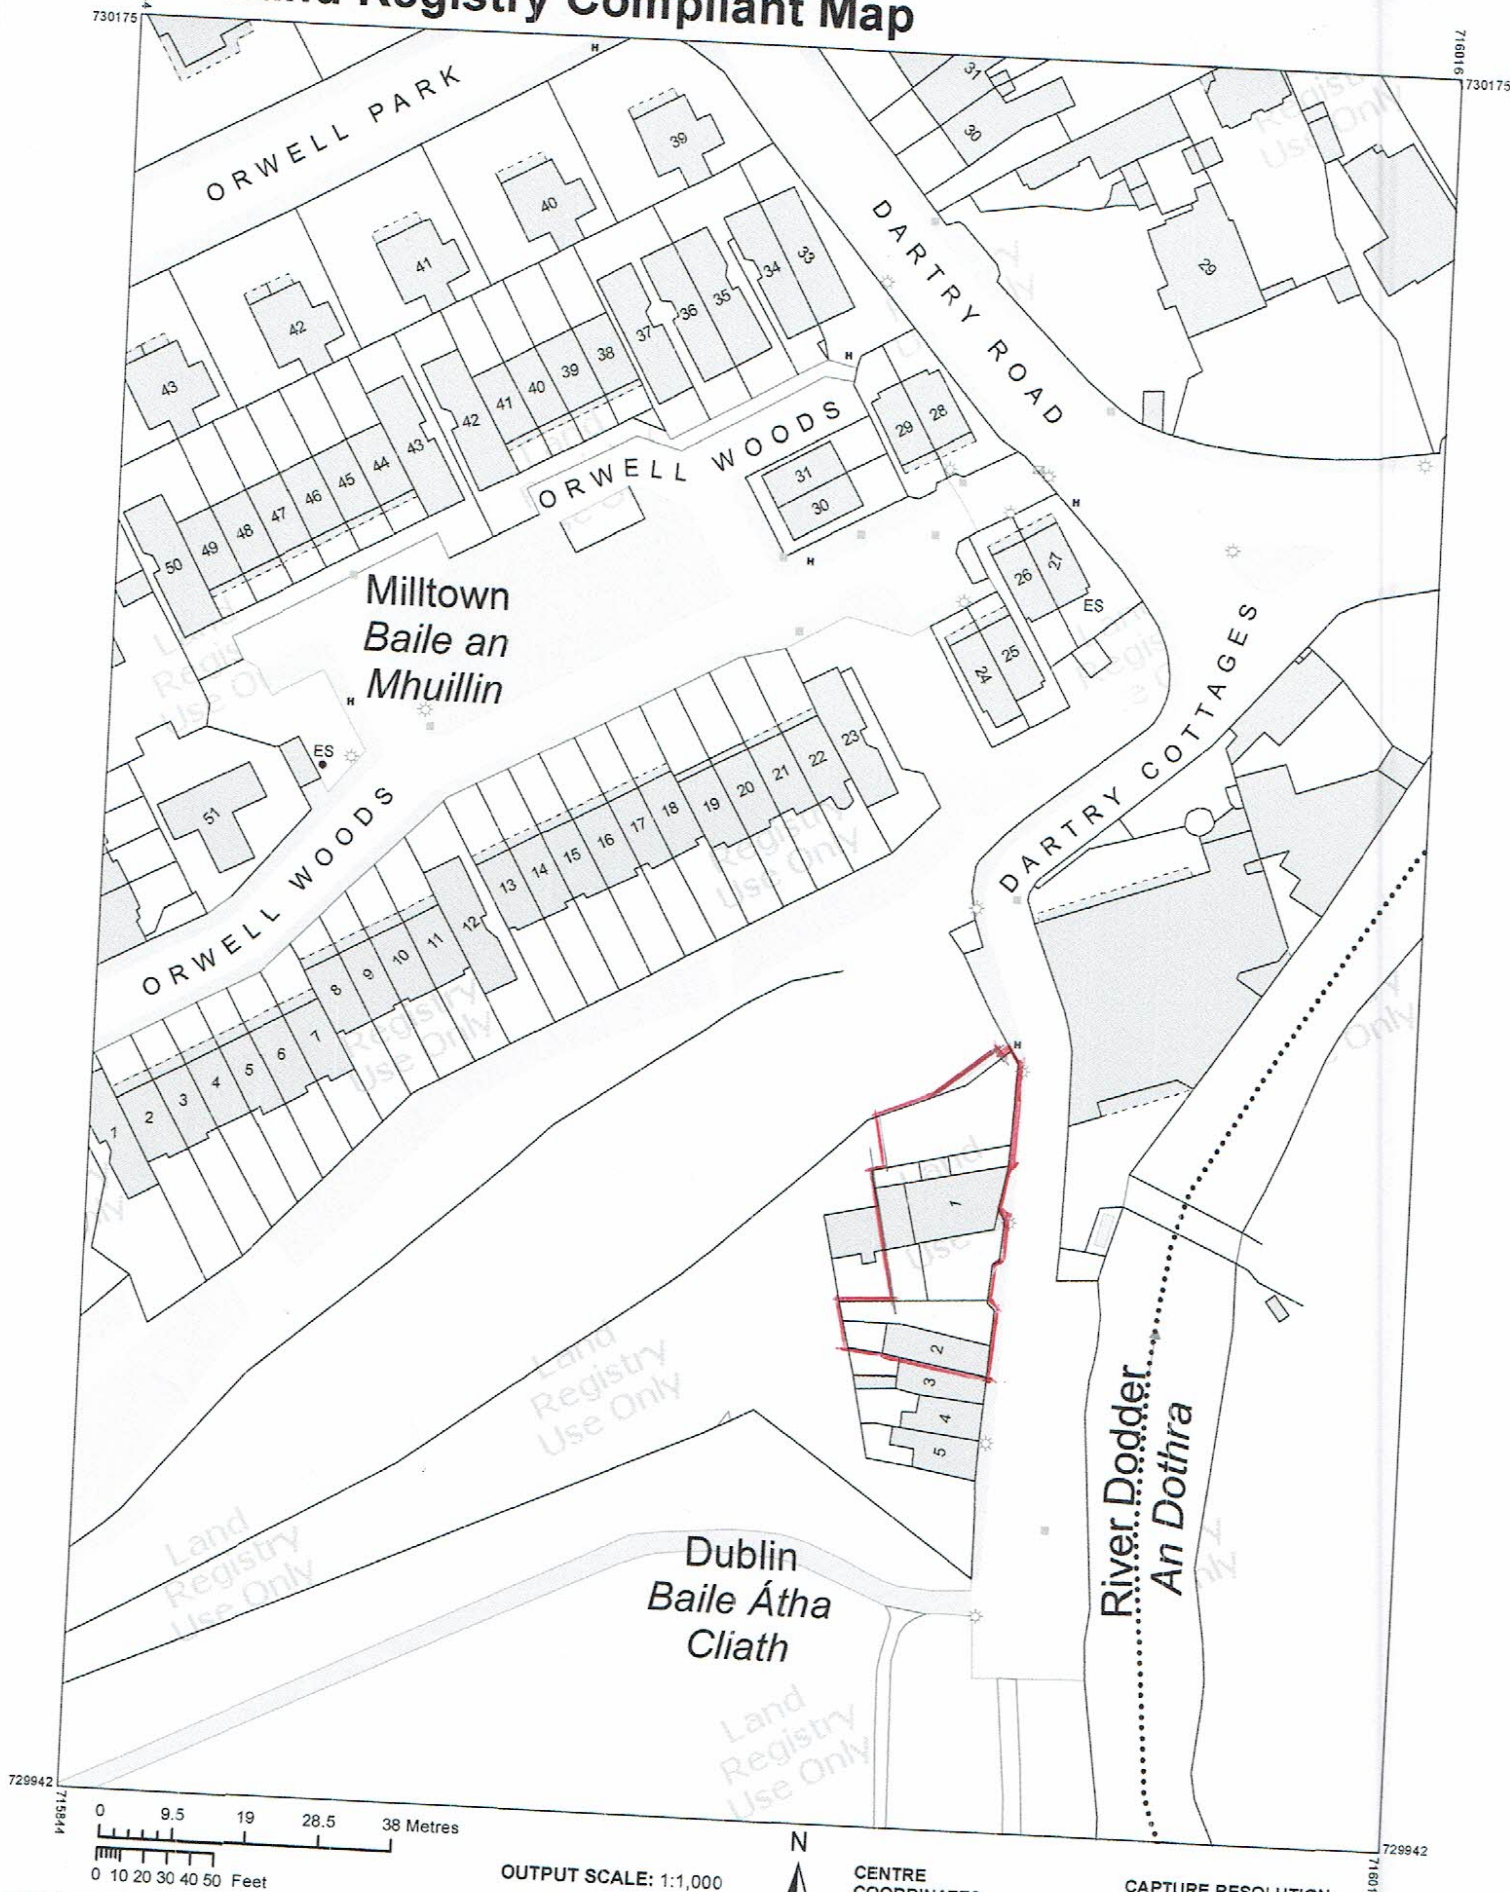

729942  
715944  
0 9.5 19 28.5 38 Metres  
0 10 20 30 40 50 Feet

OUTPUT SCALE: 1:1,000



CENTRE  
COORDINATES:  
ITM 715930,730059

PUBLISHED:  
14/04/2021

MAP SERIES:  
1:1,000  
1:1,000

ORDER NO.:  
50185115\_1

MAP SHEETS:  
3328-20  
3329-16

**CAPTURE RESOLUTION:**  
The map objects are only accurate to the resolution at which they were captured. Output scale is not indicative of data capture scale.  
Further information is available at:  
<http://www.osi.ie>; search 'Capture Resolution'  
**LEGEND:**  
<http://www.osi.ie>; search 'Large Scale Legend'



**COMPILED AND PUBLISHED BY:** Ordnance Survey Ireland, Phoenix Park, Dublin 8, Ireland.  
All rights reserved.  
No part of this publication may be copied, reproduced or transmitted in any form or by any means without the prior written permission of the copyright owners.  
The representation on this map of a road, track or footpath is not evidence of the existence of a right of way.  
Unauthorised reproduction infringes Ordnance Survey Ireland and Government of Ireland copyright.


Ordnance Survey maps never show legal property boundaries, nor do they show ownership of physical features.  
© Suirbhéireacht Ordnáis Éireann, 2021  
© Ordnance Survey Ireland, 2021  
[www.osi.ie/copyright](http://www.osi.ie/copyright)



SITE INCORPORATES  
FOUO'S  
DN 240886F  
DN 64296F  
DN 77210F  
DN 144603F.

ESTIMATED SITE AREA.


589 SQ M  
704.5 SQ YDS  
0.145 ACRES.

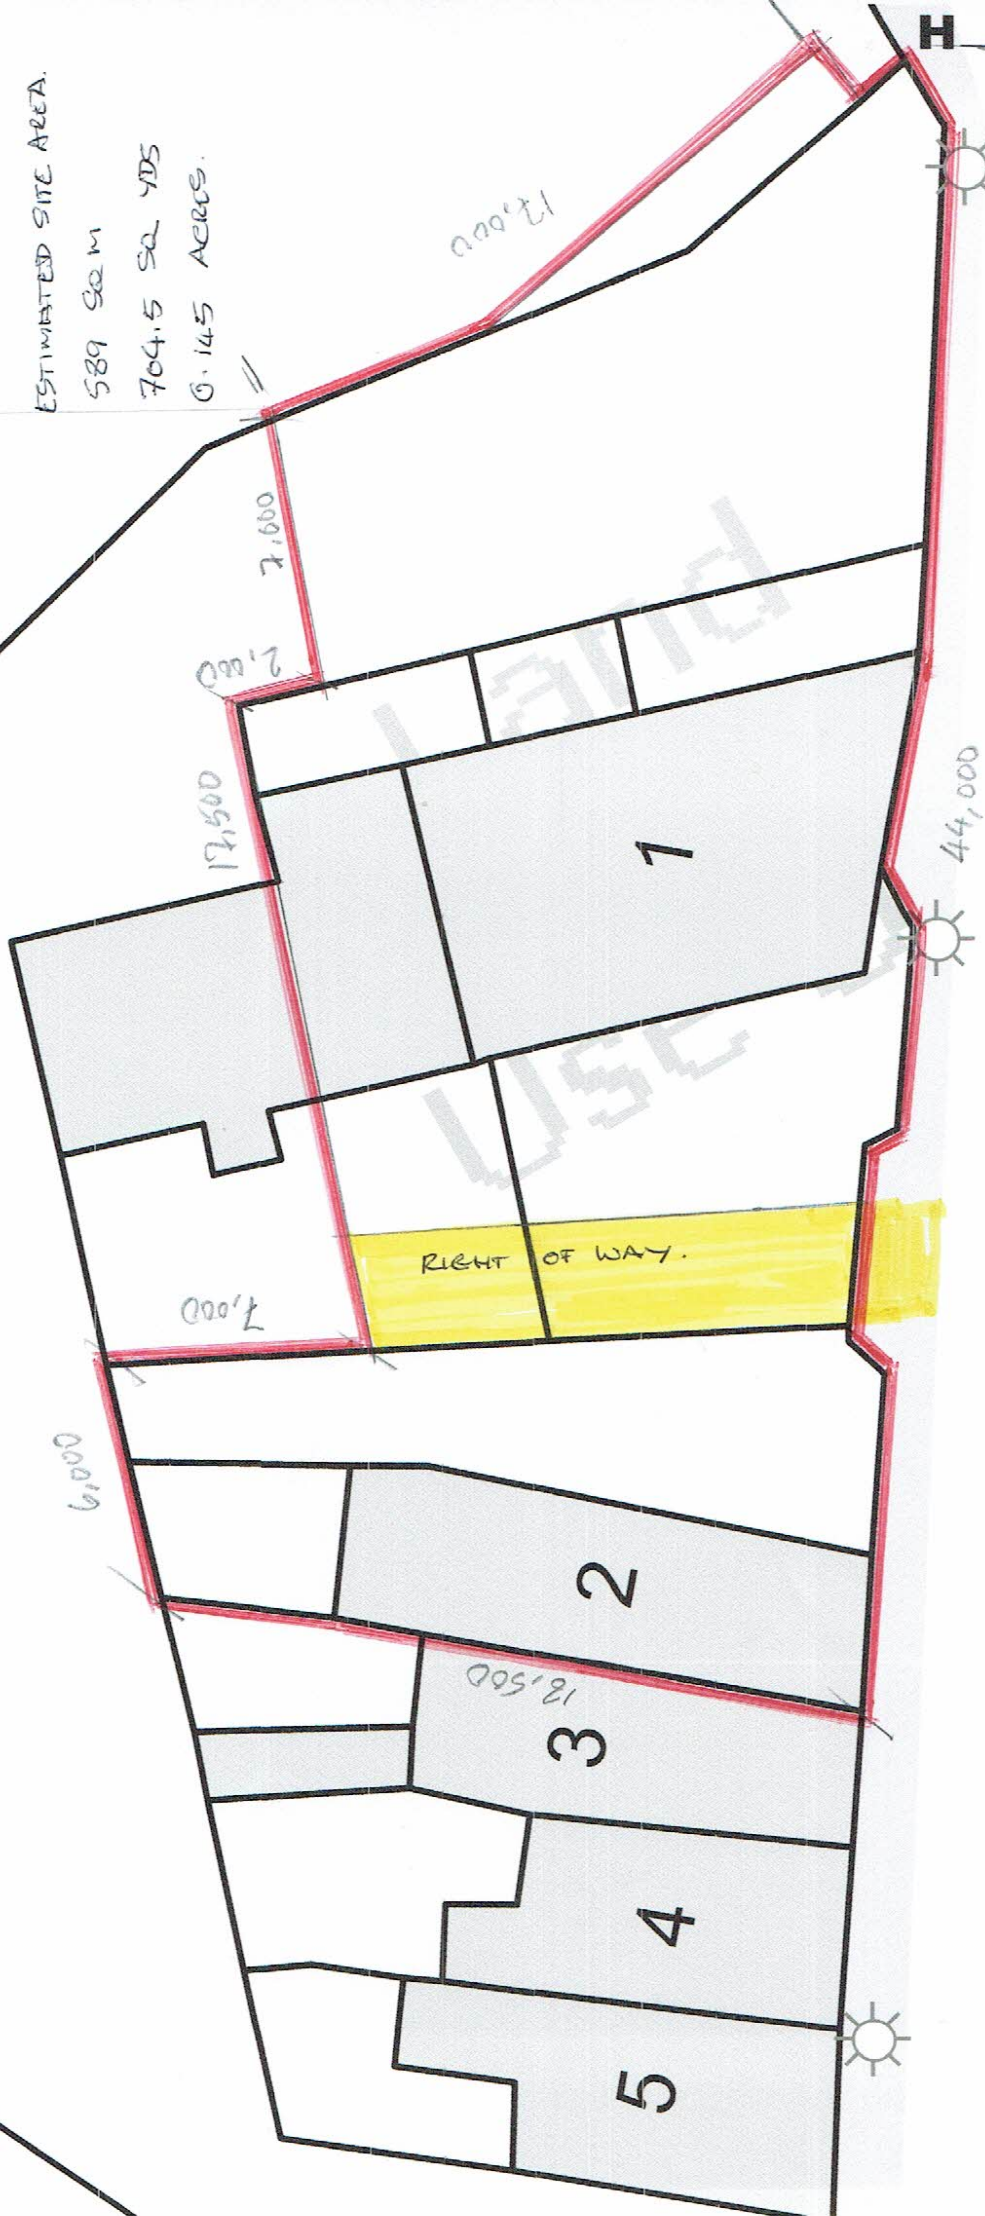

1:200 ENLARGEMENT  
OF O.S. MAP


172 DARTY COTTAGE  
DUBLIN 6

APRIL 2010 BARLEY LEVINS

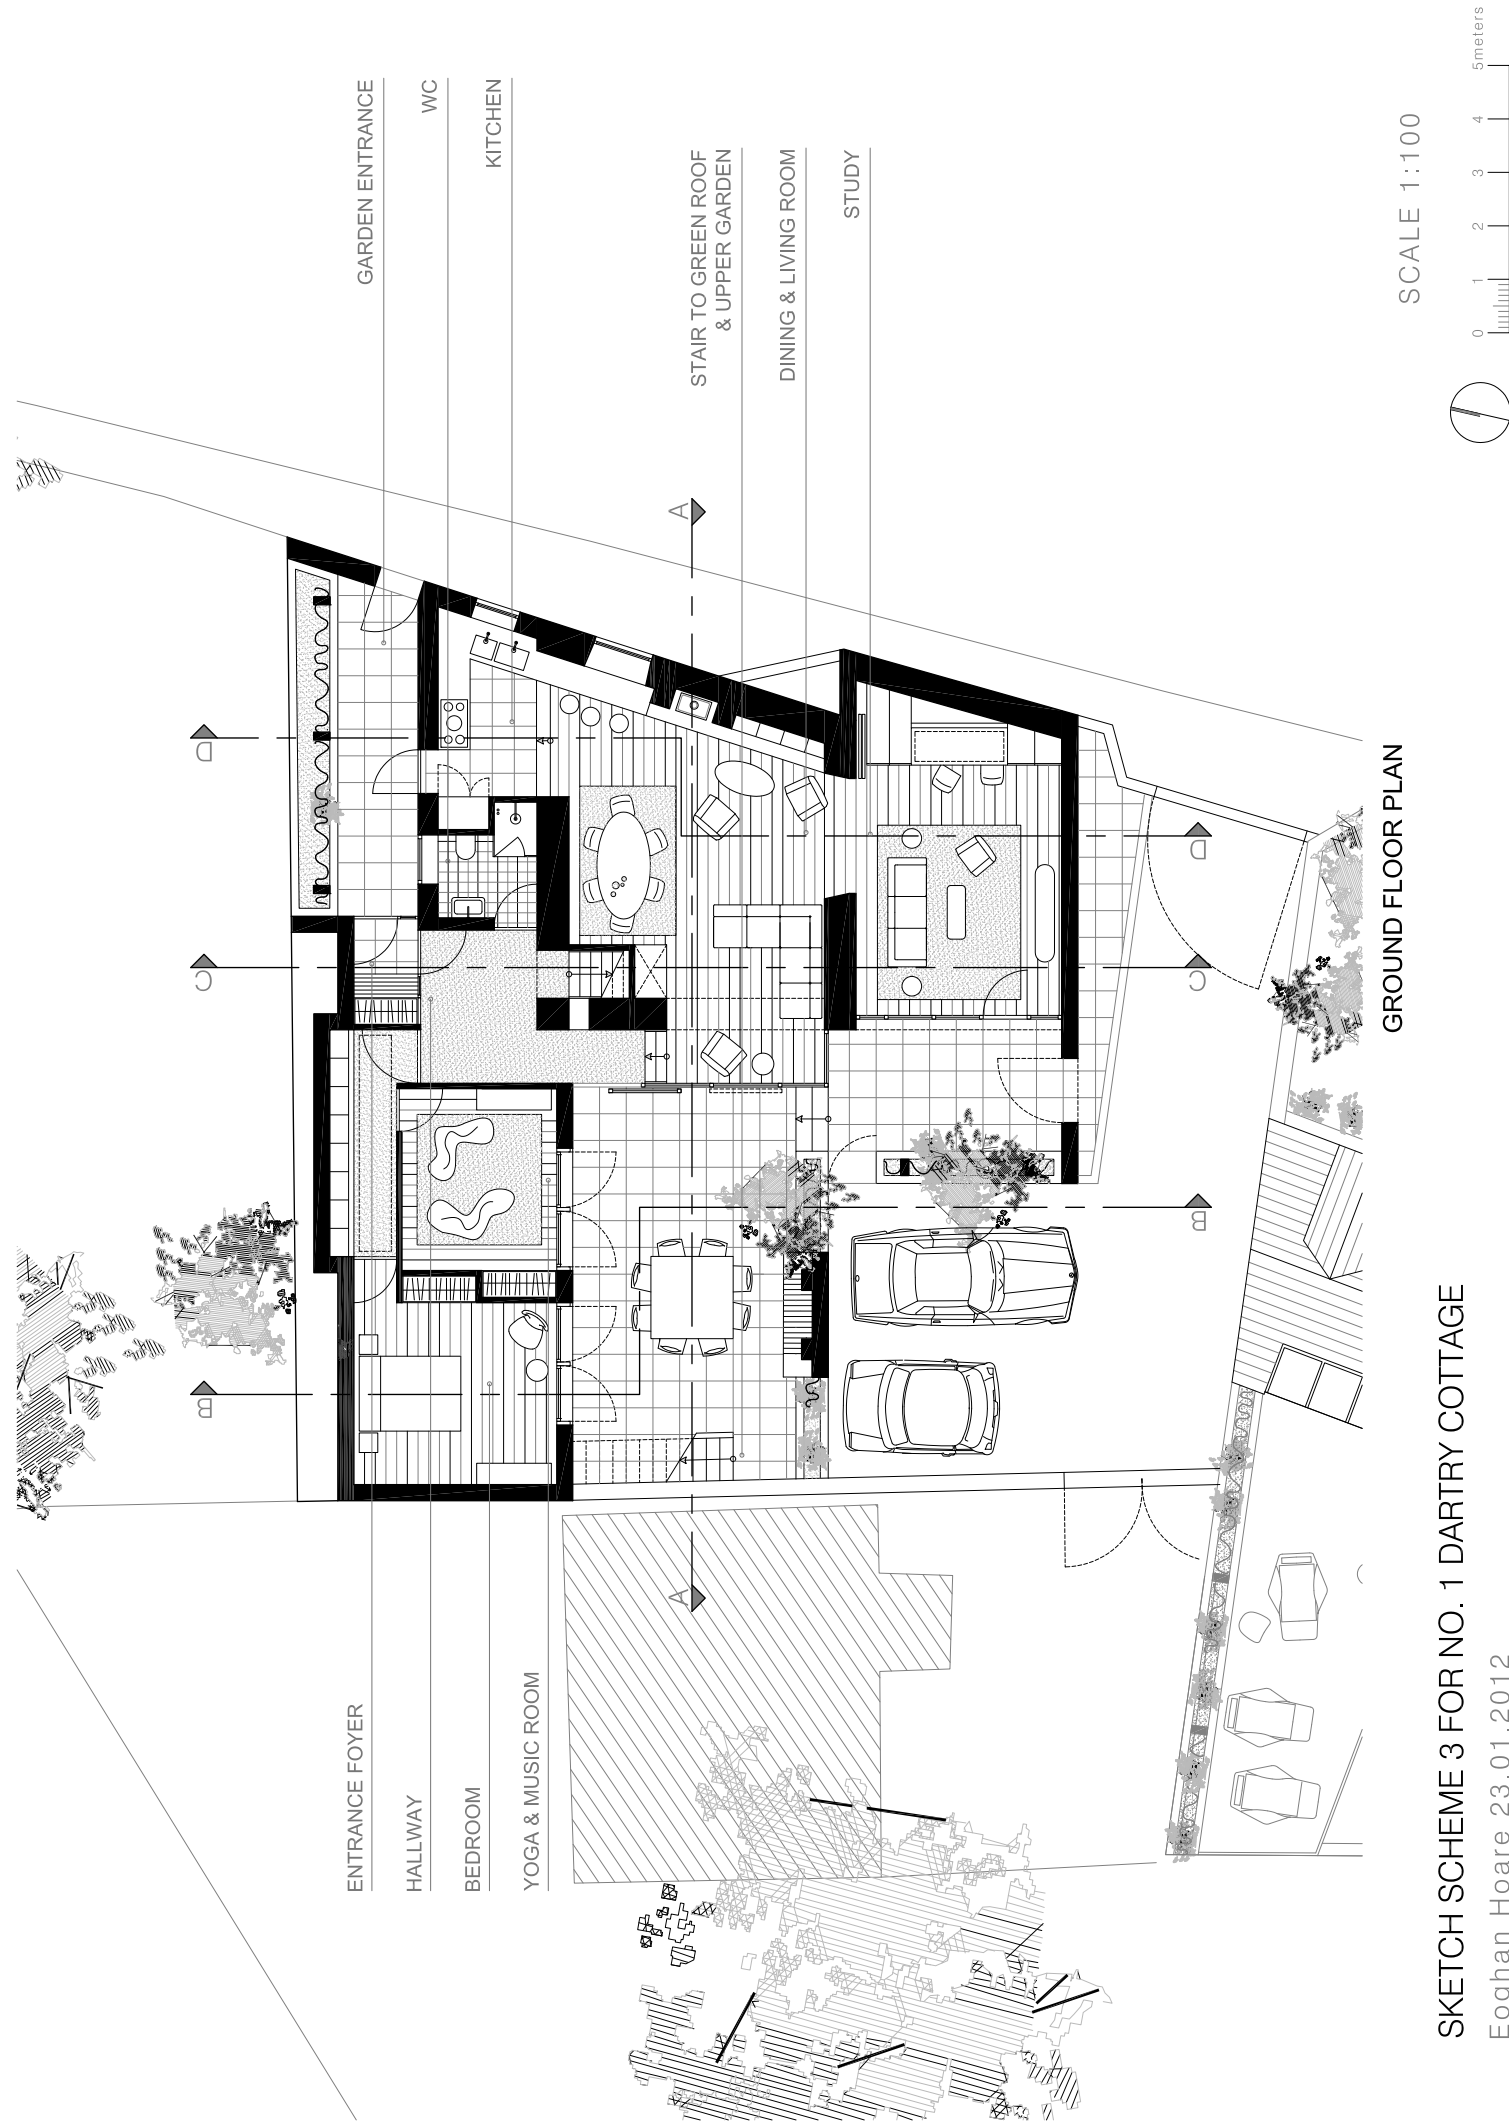

SKETCH SCHEME 3 FOR NO. 1 DARTRY COTTAGE

Eoghan Hoare 23.01.2012

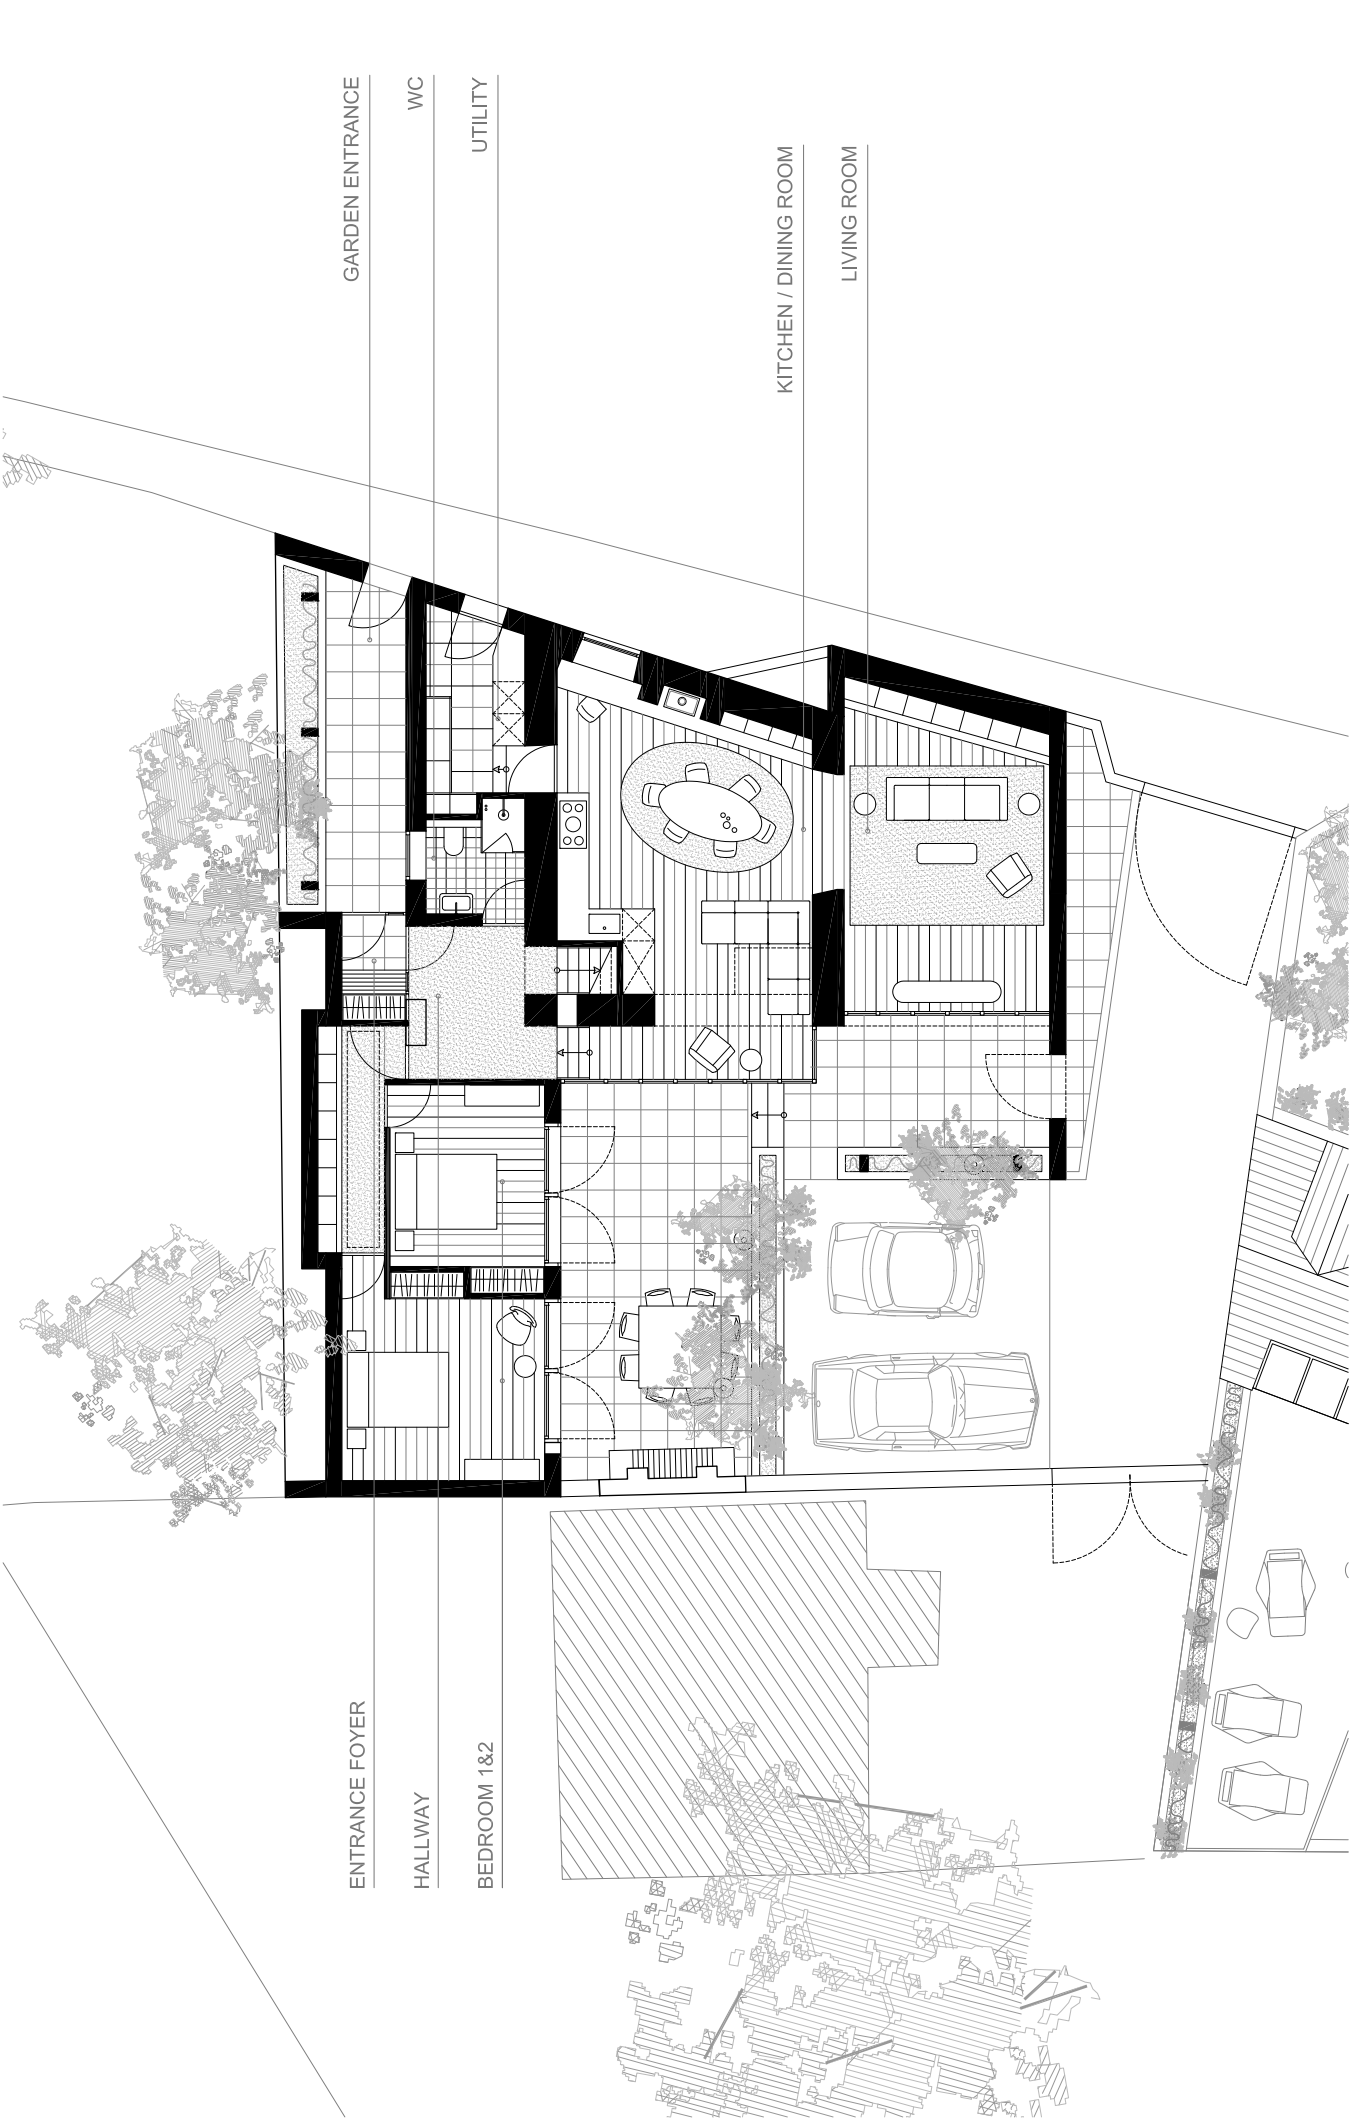

ENTRANCE FOYER

HALLWAY

BEDROOM 1&2

GARDEN ENTRANCE

WC


UTILITY



KITCHEN / DINING ROOM

LIVING ROOM

GROUND FLOOR PLAN

SCALE 1:100

 


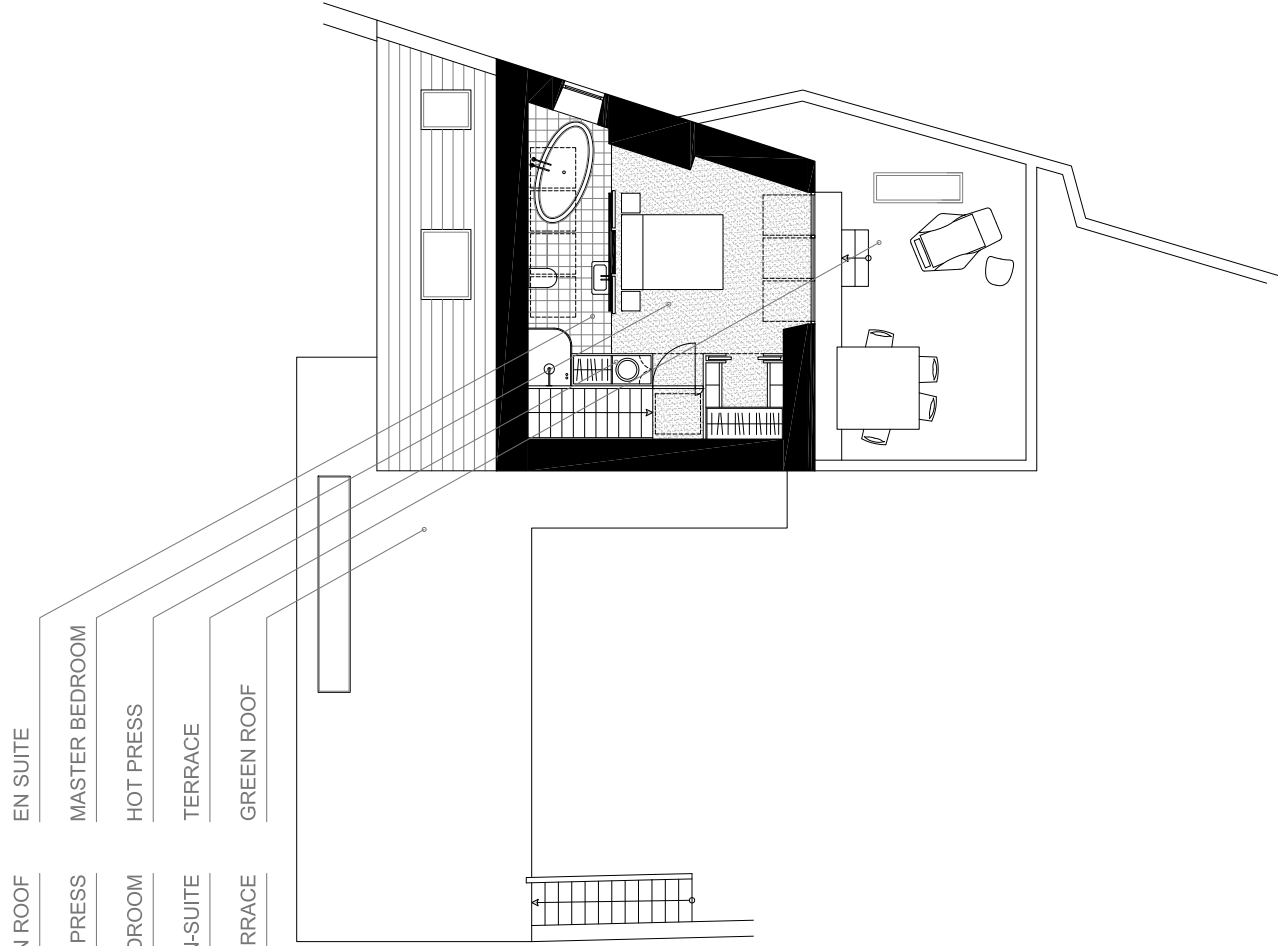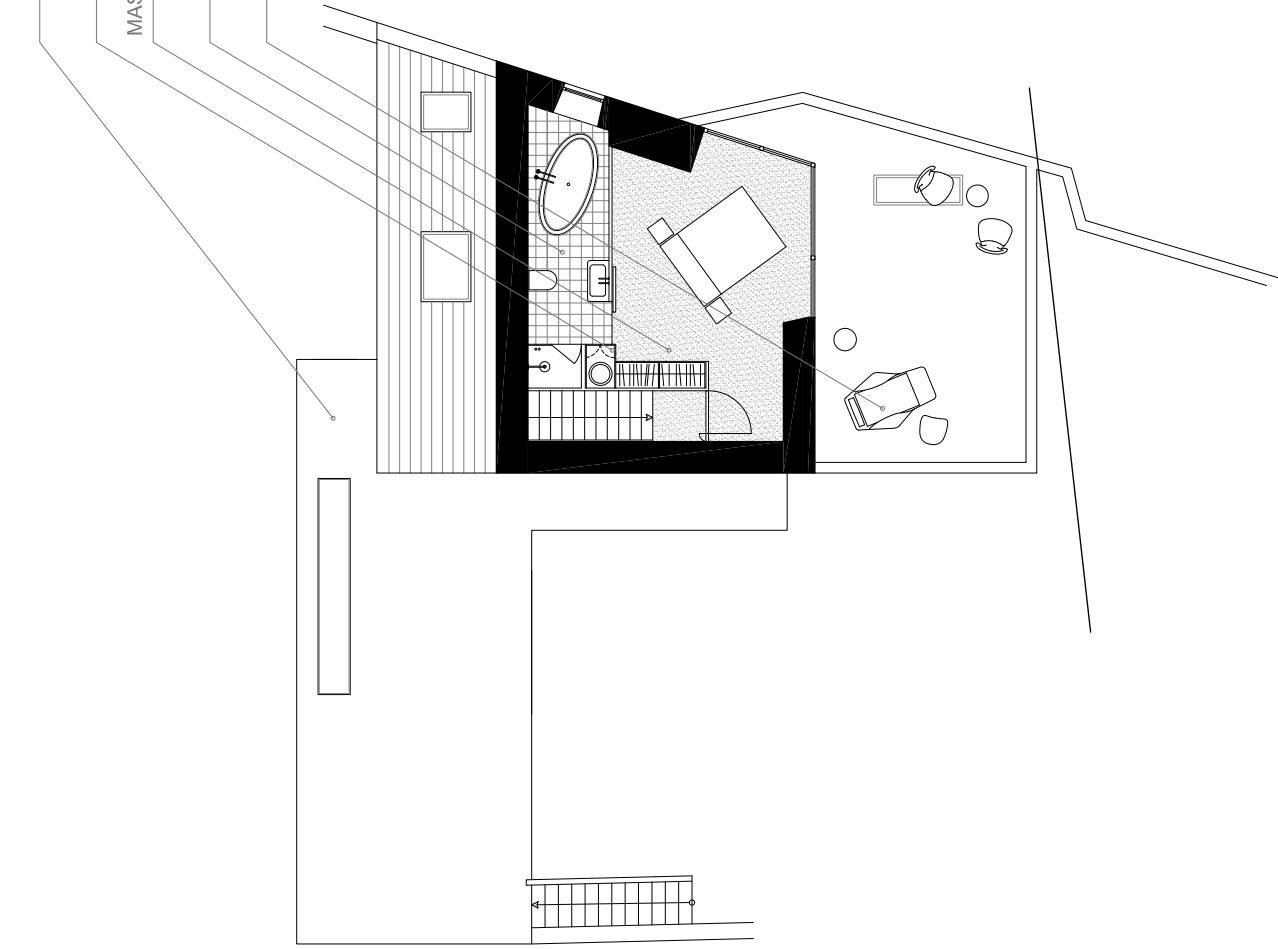

GREEN ROOF  
HOT PRESS  
MASTER BEDROOM  
EN-SUITE  
TERRACE


EN SUITE  
MASTER BEDROOM  
HOT PRESS  
TERRACE  
GREEN ROOF


FIRST FLOOR PLAN

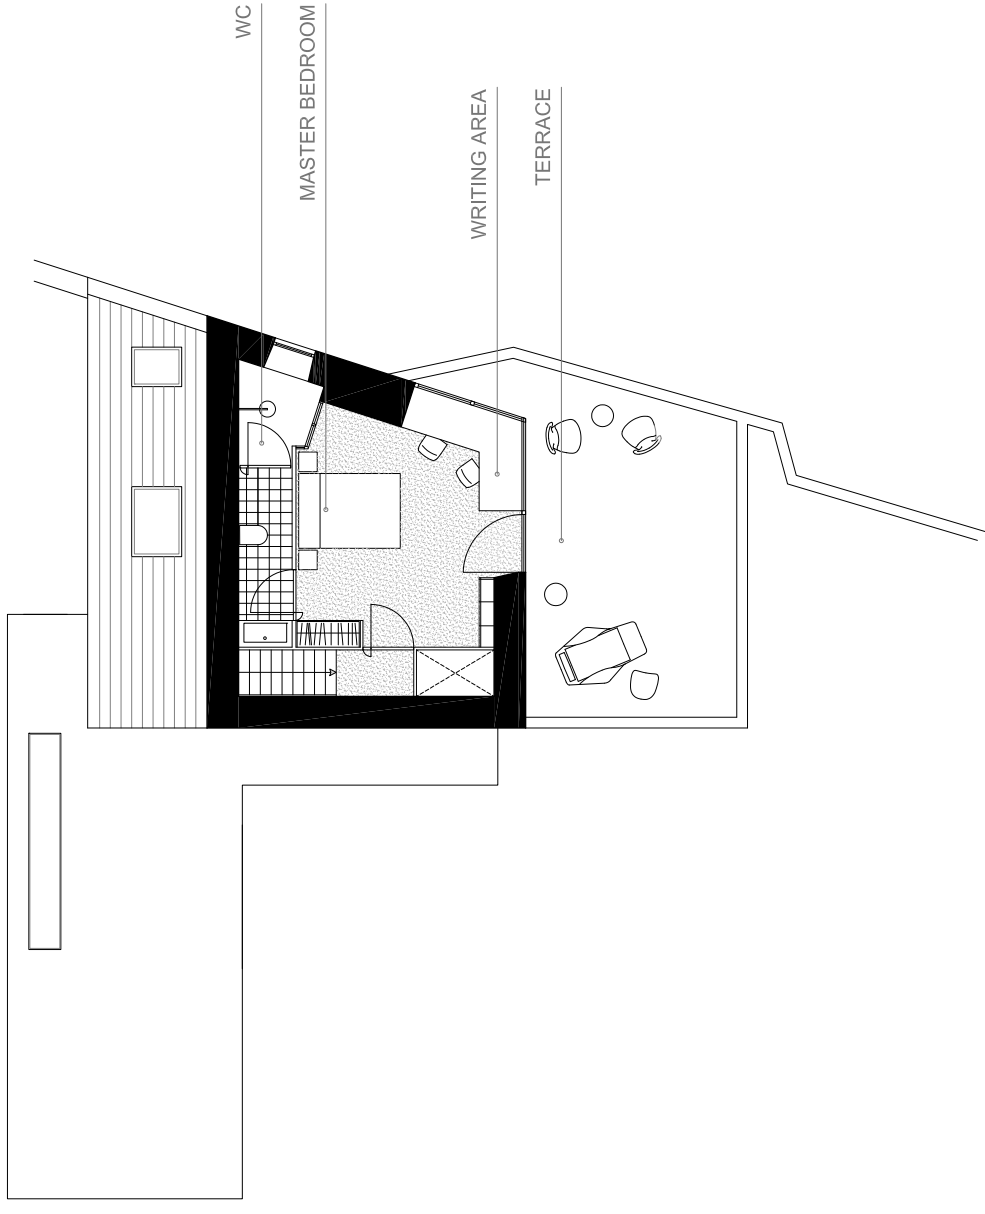

FIRST FLOOR PLAN

SKETCH SCHEME 1 FOR NO. 1 DARTRY COTTAGE  
Eoghan Hoare 03.01.2012

 

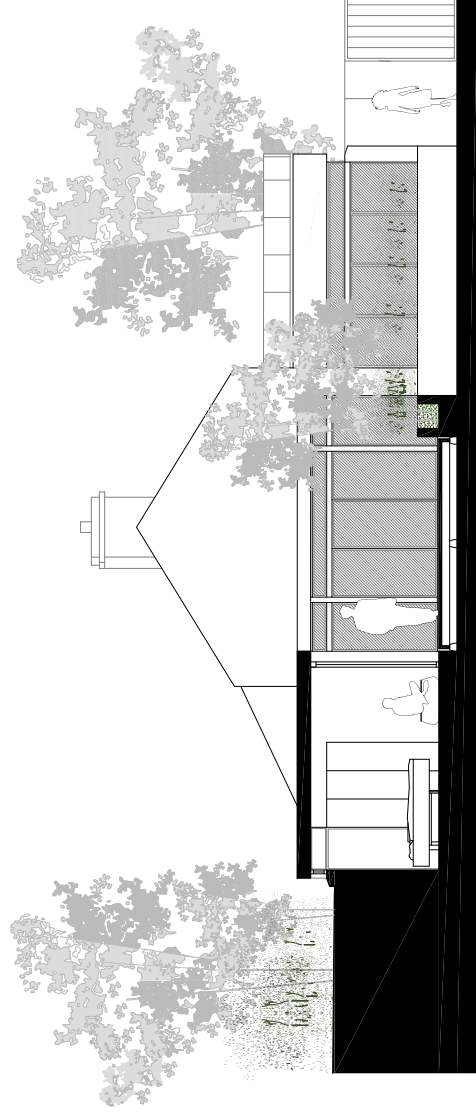

SECTION BB




SECTION AA


# SKETCH SCHEME 3 FOR NO. 1 DARTRY COTTAGE

Eoghan Hoare 23.01.2012



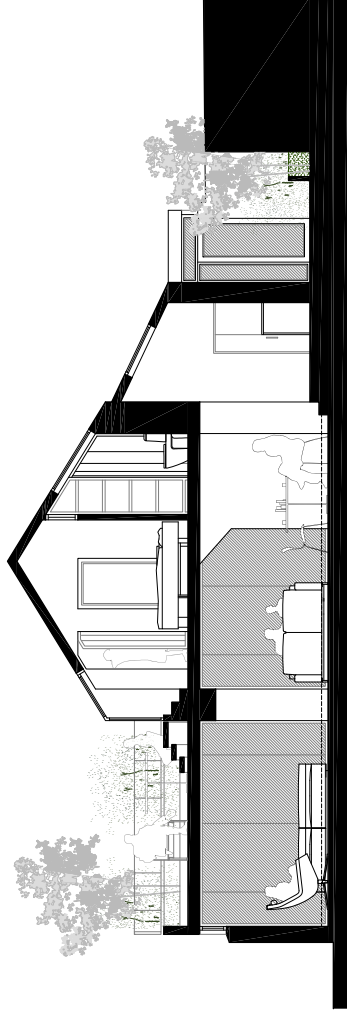

SECTION DD

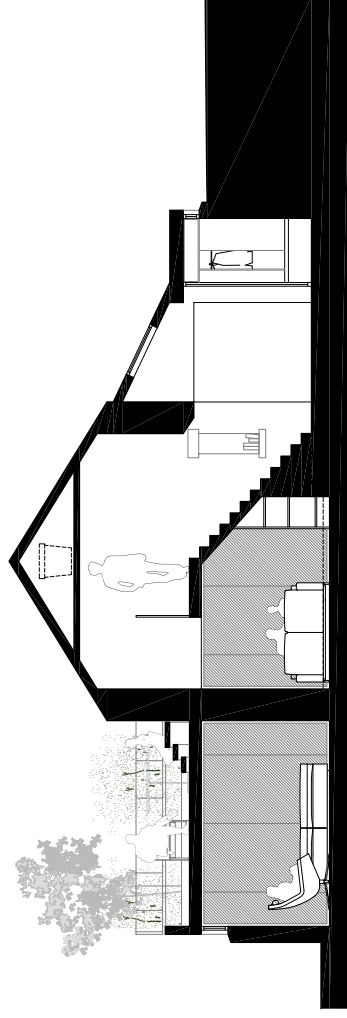

SECTION CC