




PROPOSED GROUND FLOOR PLAN

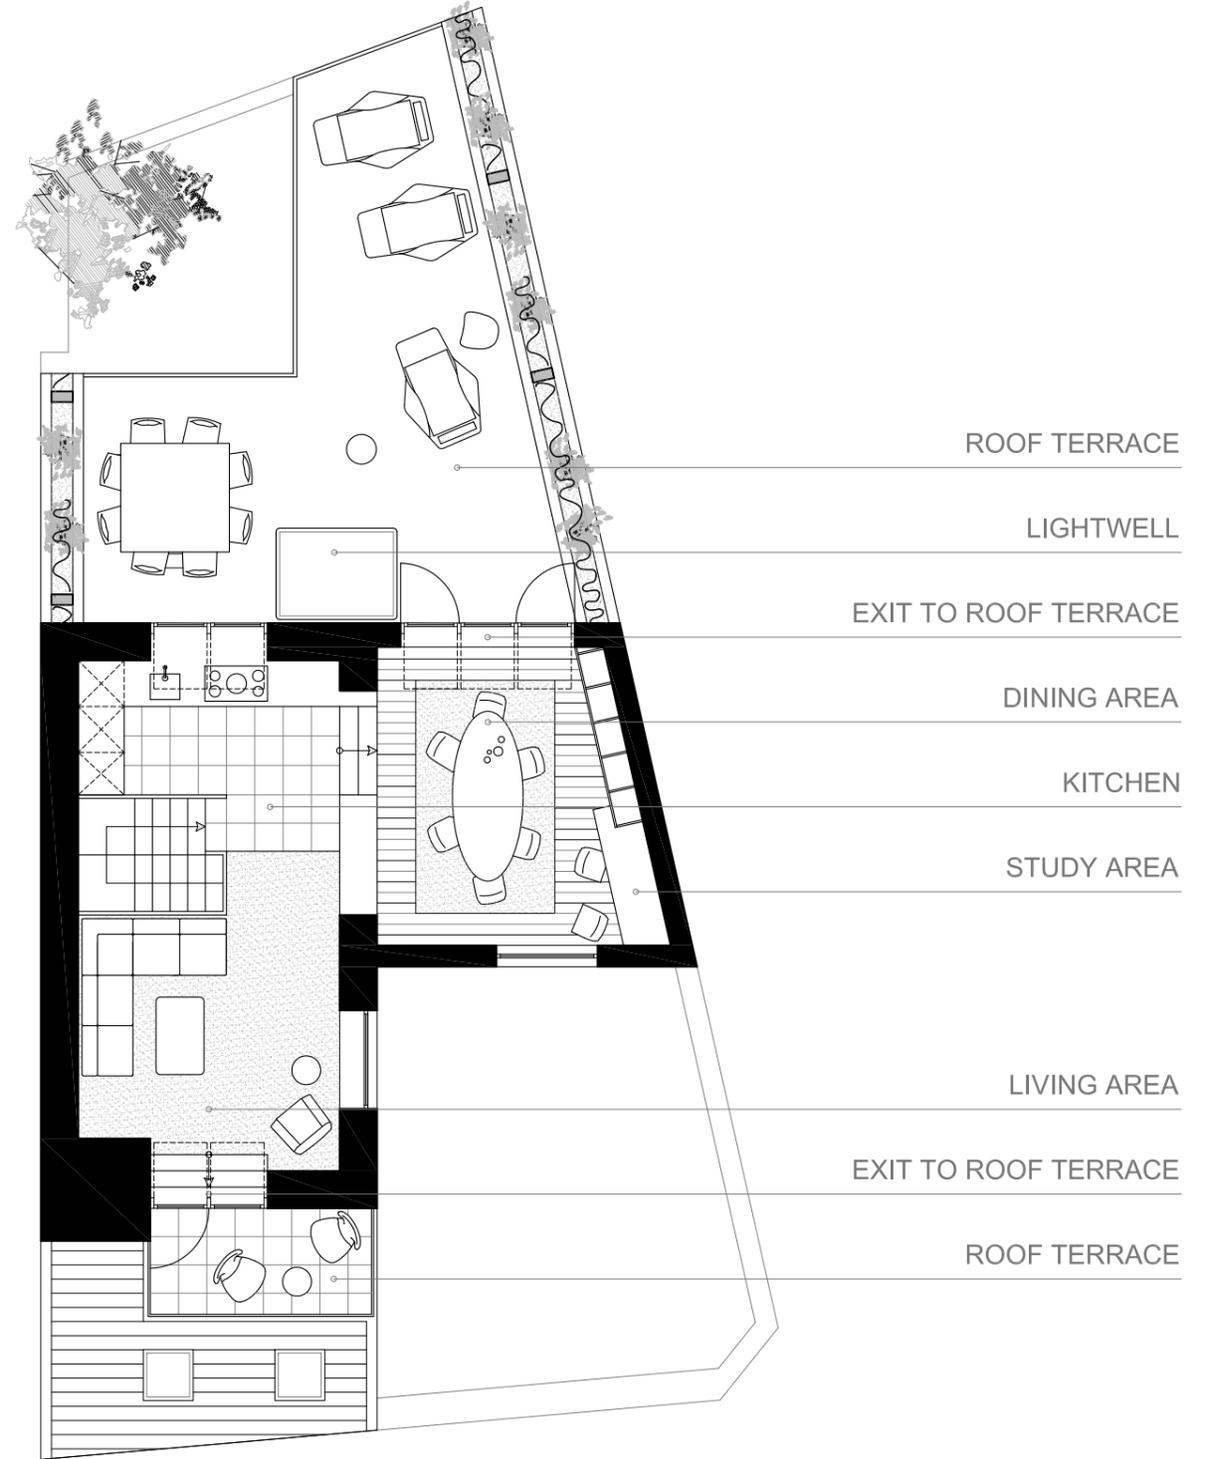

PROPOSED FIRST FLOOR PLAN

SKETCH SCHEME 1 FOR NO. 2 DARTRY COTTAGE

Eoghan Hoare 01.12.2012



SCALE 1:100

