



**PROPOSED SIDE ELEVATION**



**PROPOSED FRONT ELEVATION**

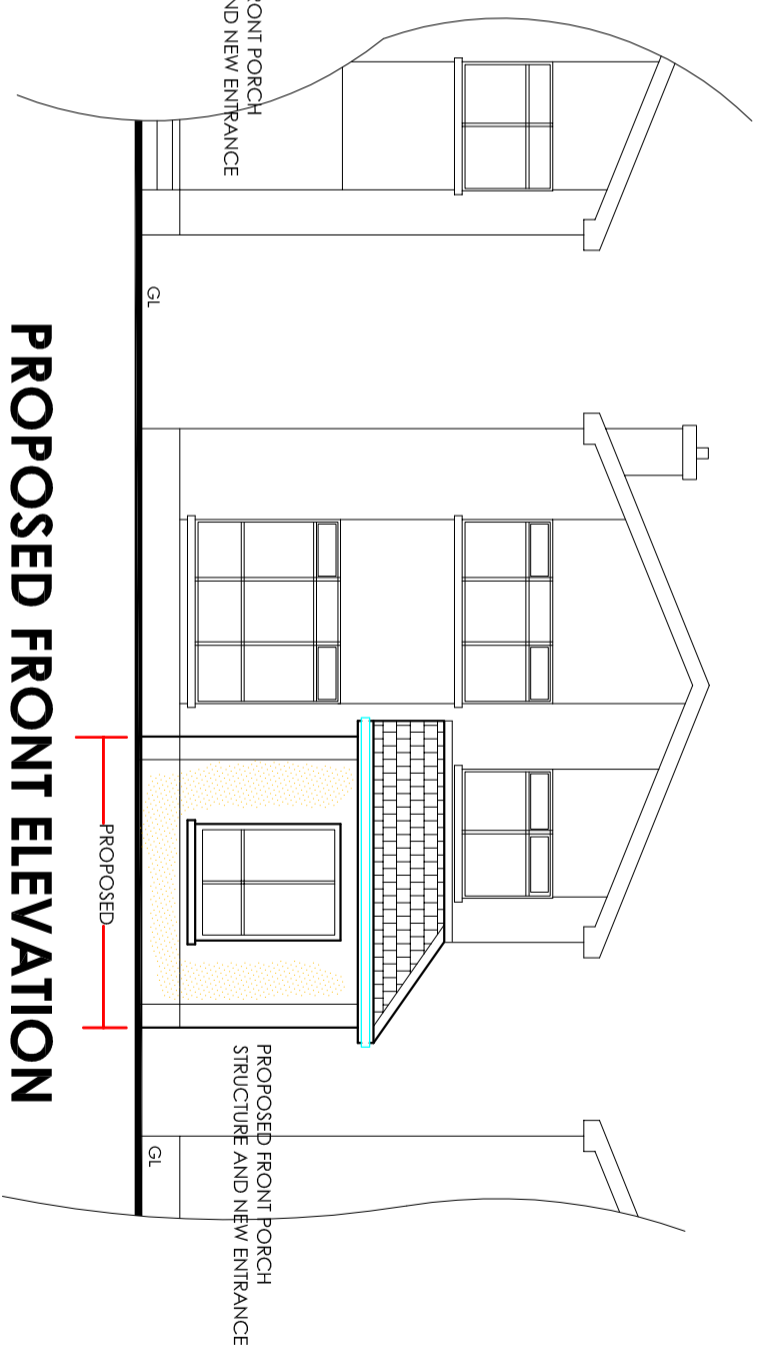

**PROPOSED REAR ELEVATION**

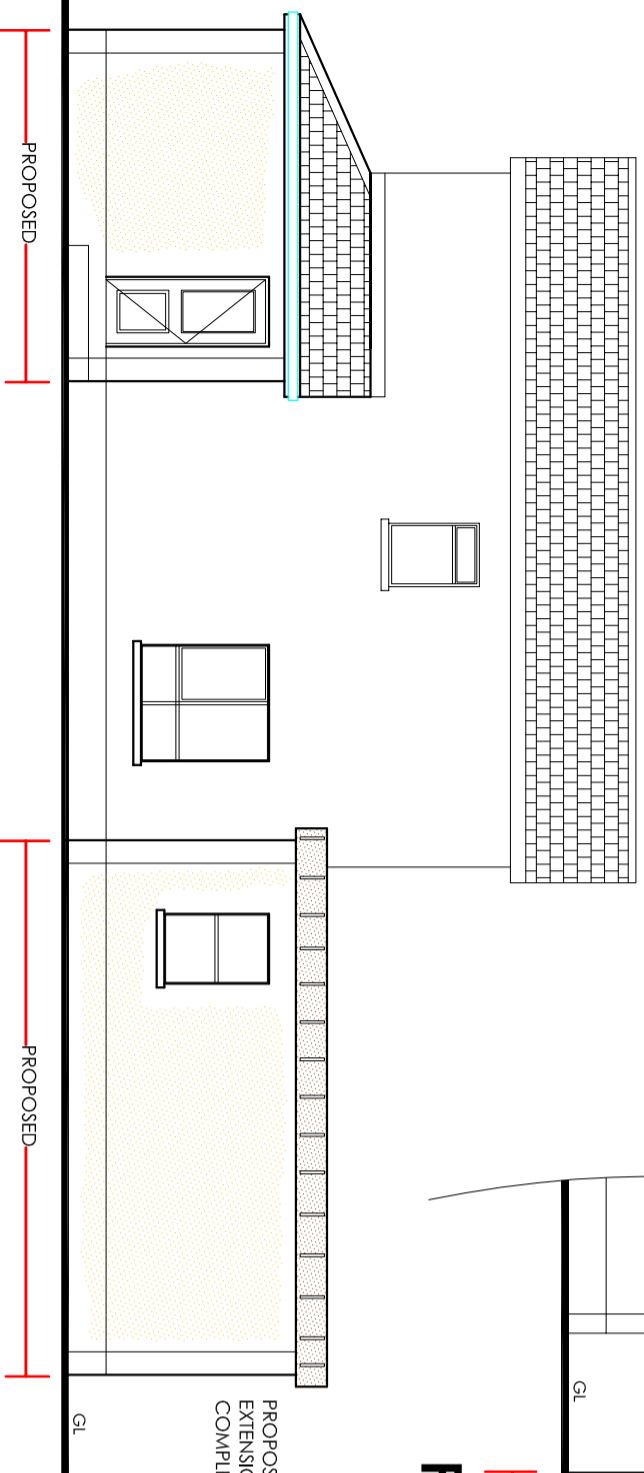

**PROPOSED SIDE ELEVATION**

**ANDREW O'GORMAN SURVEYORS LTD**  
 CHARTERED BUILDING SURVEYORS  
 DRUMBO  
 CAVAN  
 CO. CAVAN

TEL: 049 4327773 086 8098449  
 FAX: 049 4327660  
 E-MAIL: [surveyors@aogorman.com](mailto:surveyors@aogorman.com)  
 WEB: [www.aogorman.com](http://www.aogorman.com)

**PROJECT:**

PROPOSED LAYOUT DRAWINGS FOR  
 DENTAL PREMISES  
 AT  
 112 CHURCH VIEW ROAD  
 KILLINEY  
 CO. DUBLIN  
 FOR  
 MR. GERALD O'CONNOR

|                             |               |
|-----------------------------|---------------|
| DRAWING:                    | DATE:         |
| PROPOSED LAYOUT<br>DRAWINGS | 9th June 2015 |
| DRAWING SCALE:              | DRAWING REF:  |
| 1/100                       | DC/UNIT/Keils |
| DRAWING NO.:                | DRAWN BY:     |
| 004 of 004                  | AOG           |