




# SKETCH DRAWINGS ONLY

## LEGEND



## FLOOR AREA

GROUND FLOOR AREA 51.7M2  
 FIRST FLOOR AREA 51.7M2  
 PROPOSED FLOOR AREA 47.3M2  
**TOTAL FLOOR AREA 150.7M2**

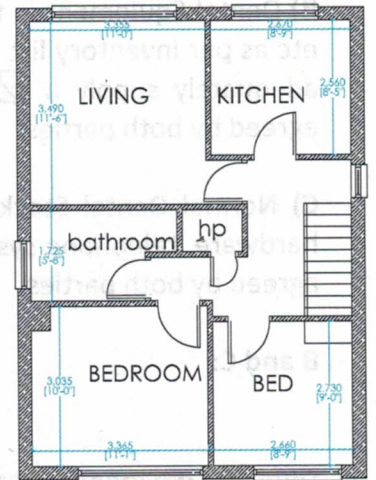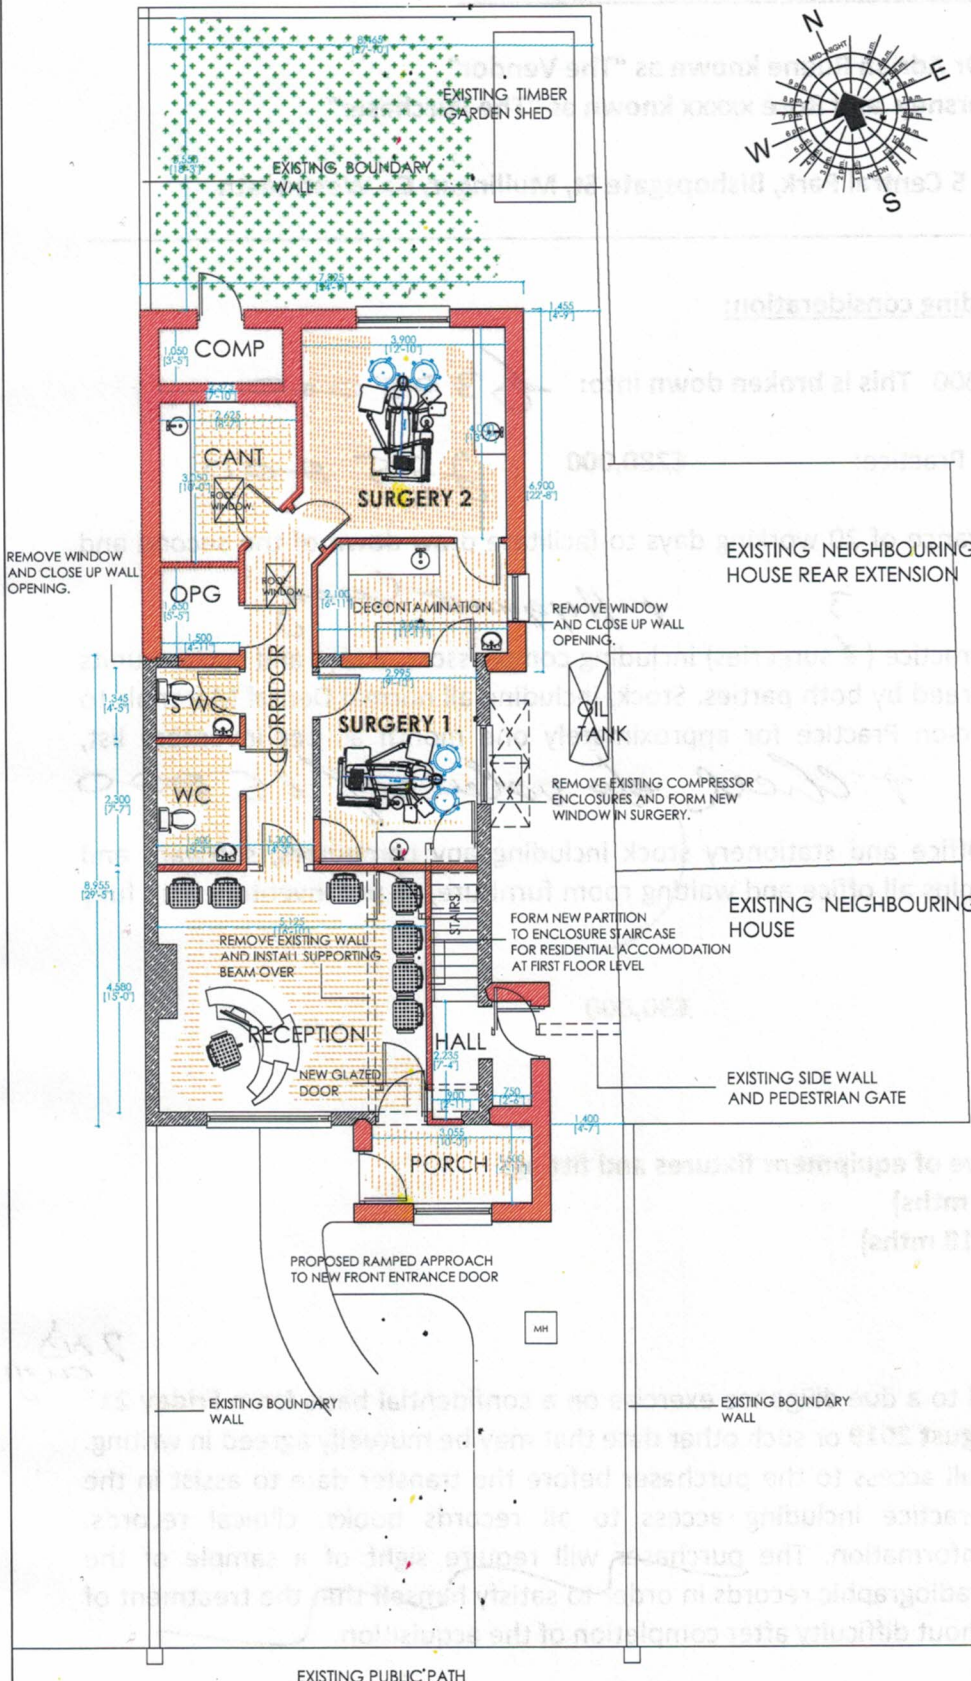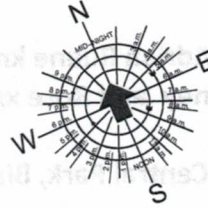

**PROPOSED FIRST FLOOR PLAN TO BE SELF CONTAINED RESIDENTIAL**

EXISTING PARKING LAYBY

# PROPOSED GROUND FLOOR PLAN

## ANDREW O'GORMAN SURVEYORS LTD

CHARTERED BUILDING SURVEYORS  
 DRUMBO  
 CAVAN  
 CO. CAVAN

TEL: 049 4327773 086 8098449  
 FAX: 049 4327660  
 E-MAIL: surveys@aogorman.com  
 WEB: www.aogorman.com

## PROJECT:

PROPOSED LAYOUT DRAWINGS FOR  
 DENTAL PREMISES  
 AT  
 112 CHURCH VIEW ROAD  
 KILLINEY  
 CO. DUBLIN  
 FOR  
 MR. GERALD O'CONNOR

DRAWING:	DATE:
PROPOSED LAYOUT DRAWINGS	9th June 2015
DRAWING SCALE:	DRAWING REF:
1/100	DC/UNIT/Kells
DRAWING NO.:	DRAWN BY:
003 of 004	AOG