




East Elevation: Proposed
1:100

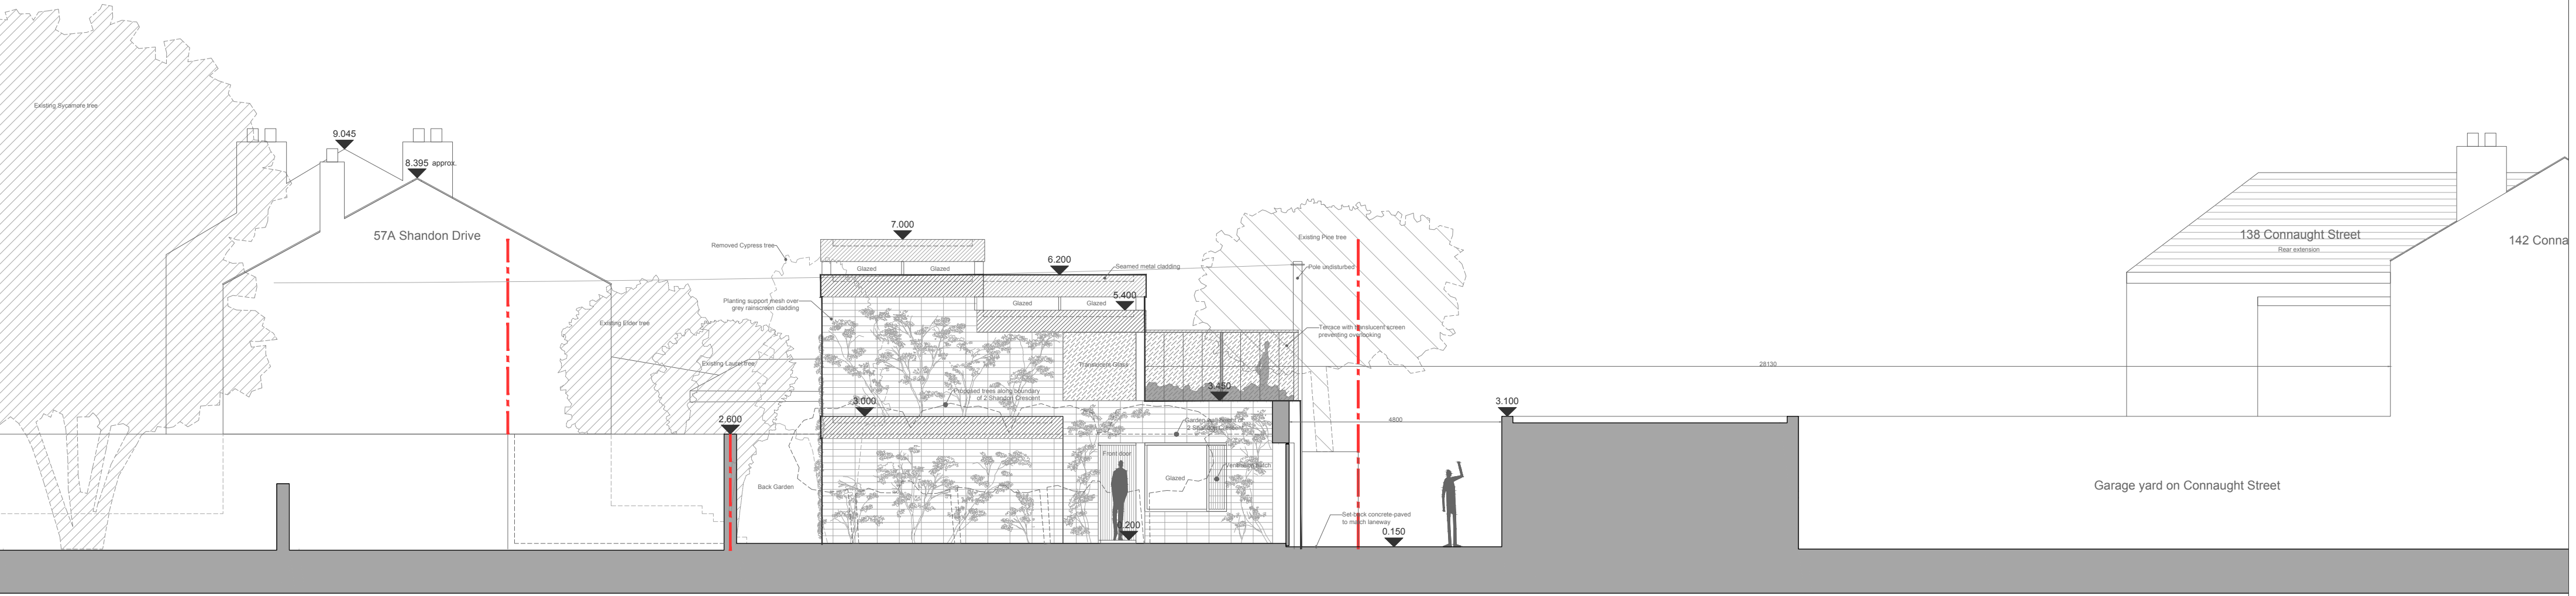

West Elevation: Proposed
1:100

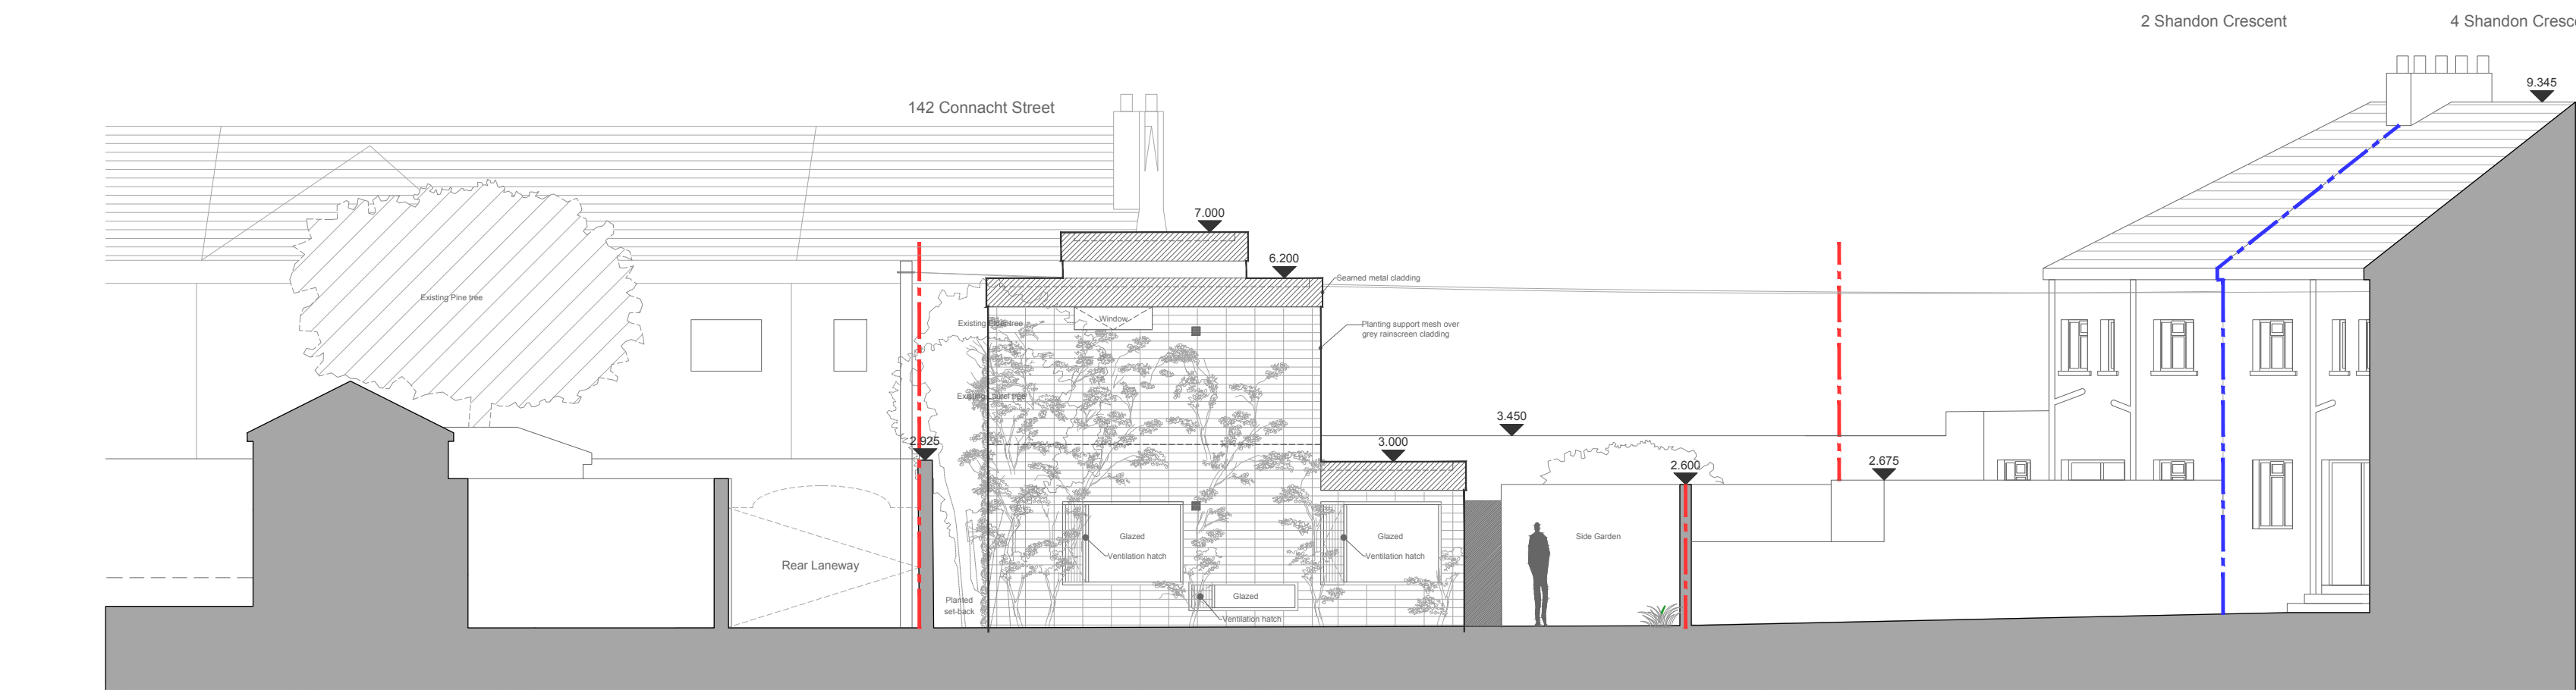

North Elevation: Proposed
1:100

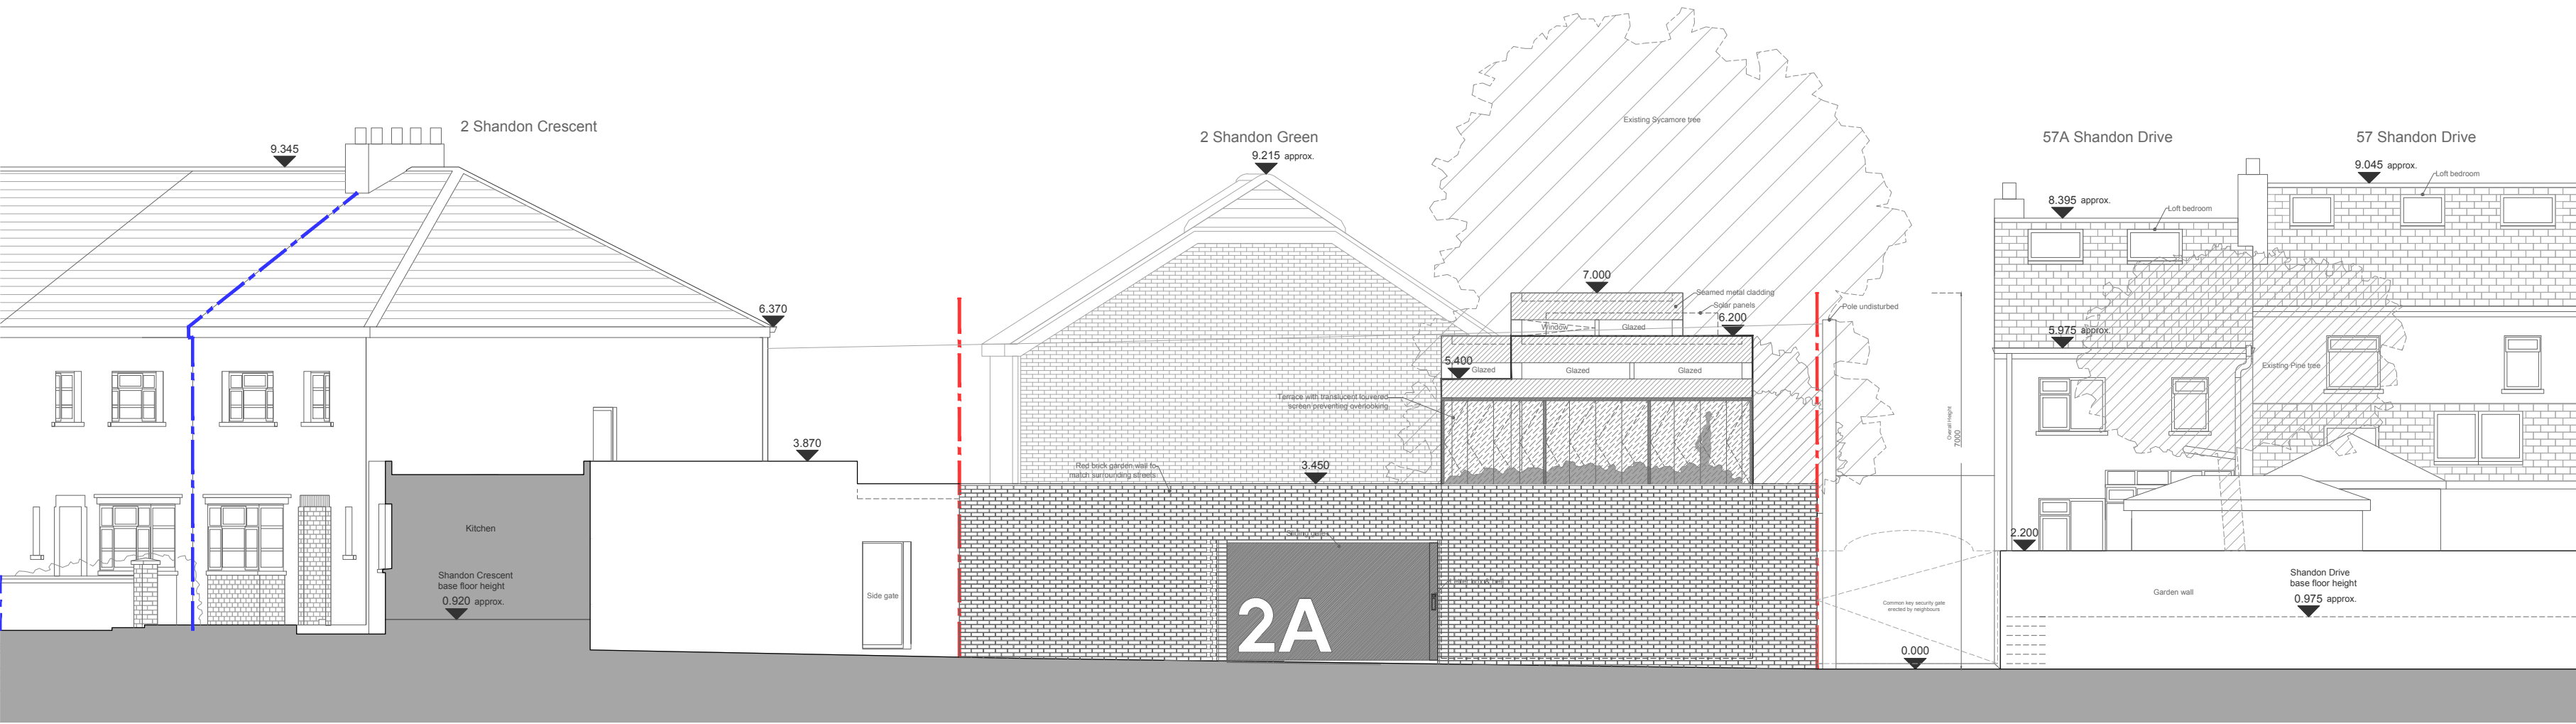

South Elevation: Proposed
1:100

	PROJECT	2A Shandon Crescent: Proposed House at 2 Shandon Crescent, Phibsborough, D7		STAGE	Planning	
	DRAWING	Elevations Proposed	SCALE	1:100@A1	DATE	08/2017
	DWG NO.	D.03	DRAWN BY	Derek Naughton B.Arch, 7 Phoenix Drive, Castleknock, D15		
	Use figured dimensions only, check dimensions on site, notify designer of any discrepancies. Neighbouring properties were drawn using a combination of site measurements and photographic evaluations					