




Ground Floor Plan (see also Landscape Plan in Planning Report)
1:100

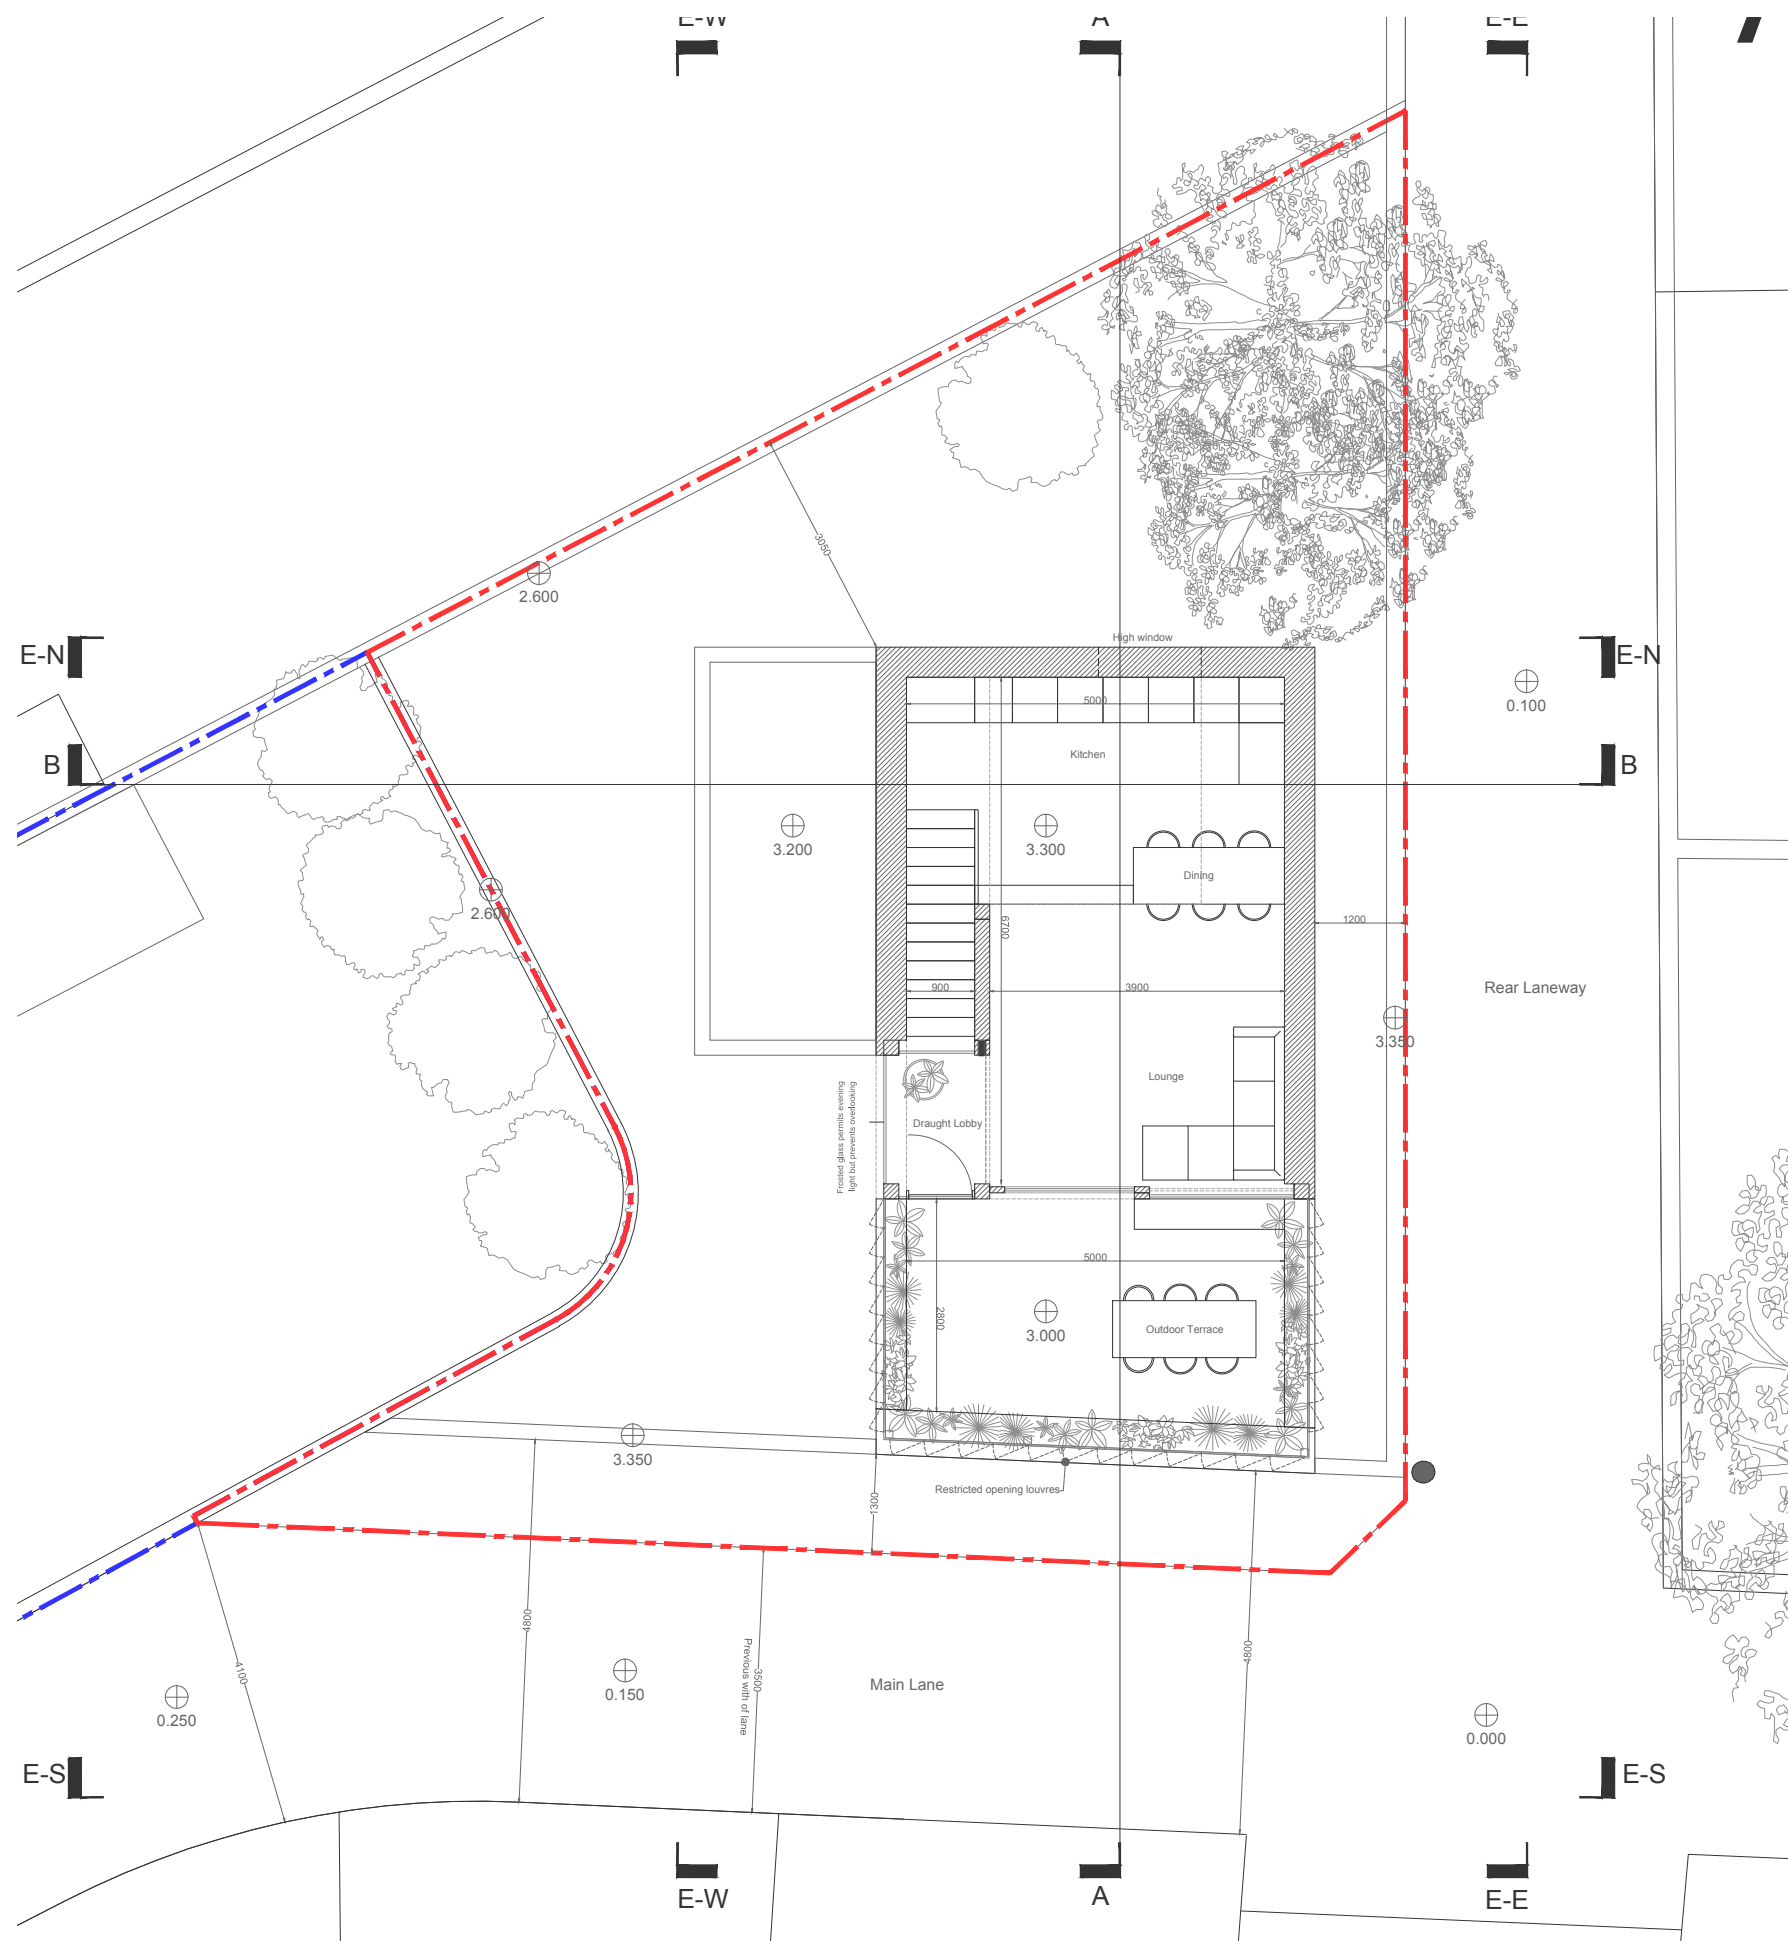


First Floor Plan
1:100

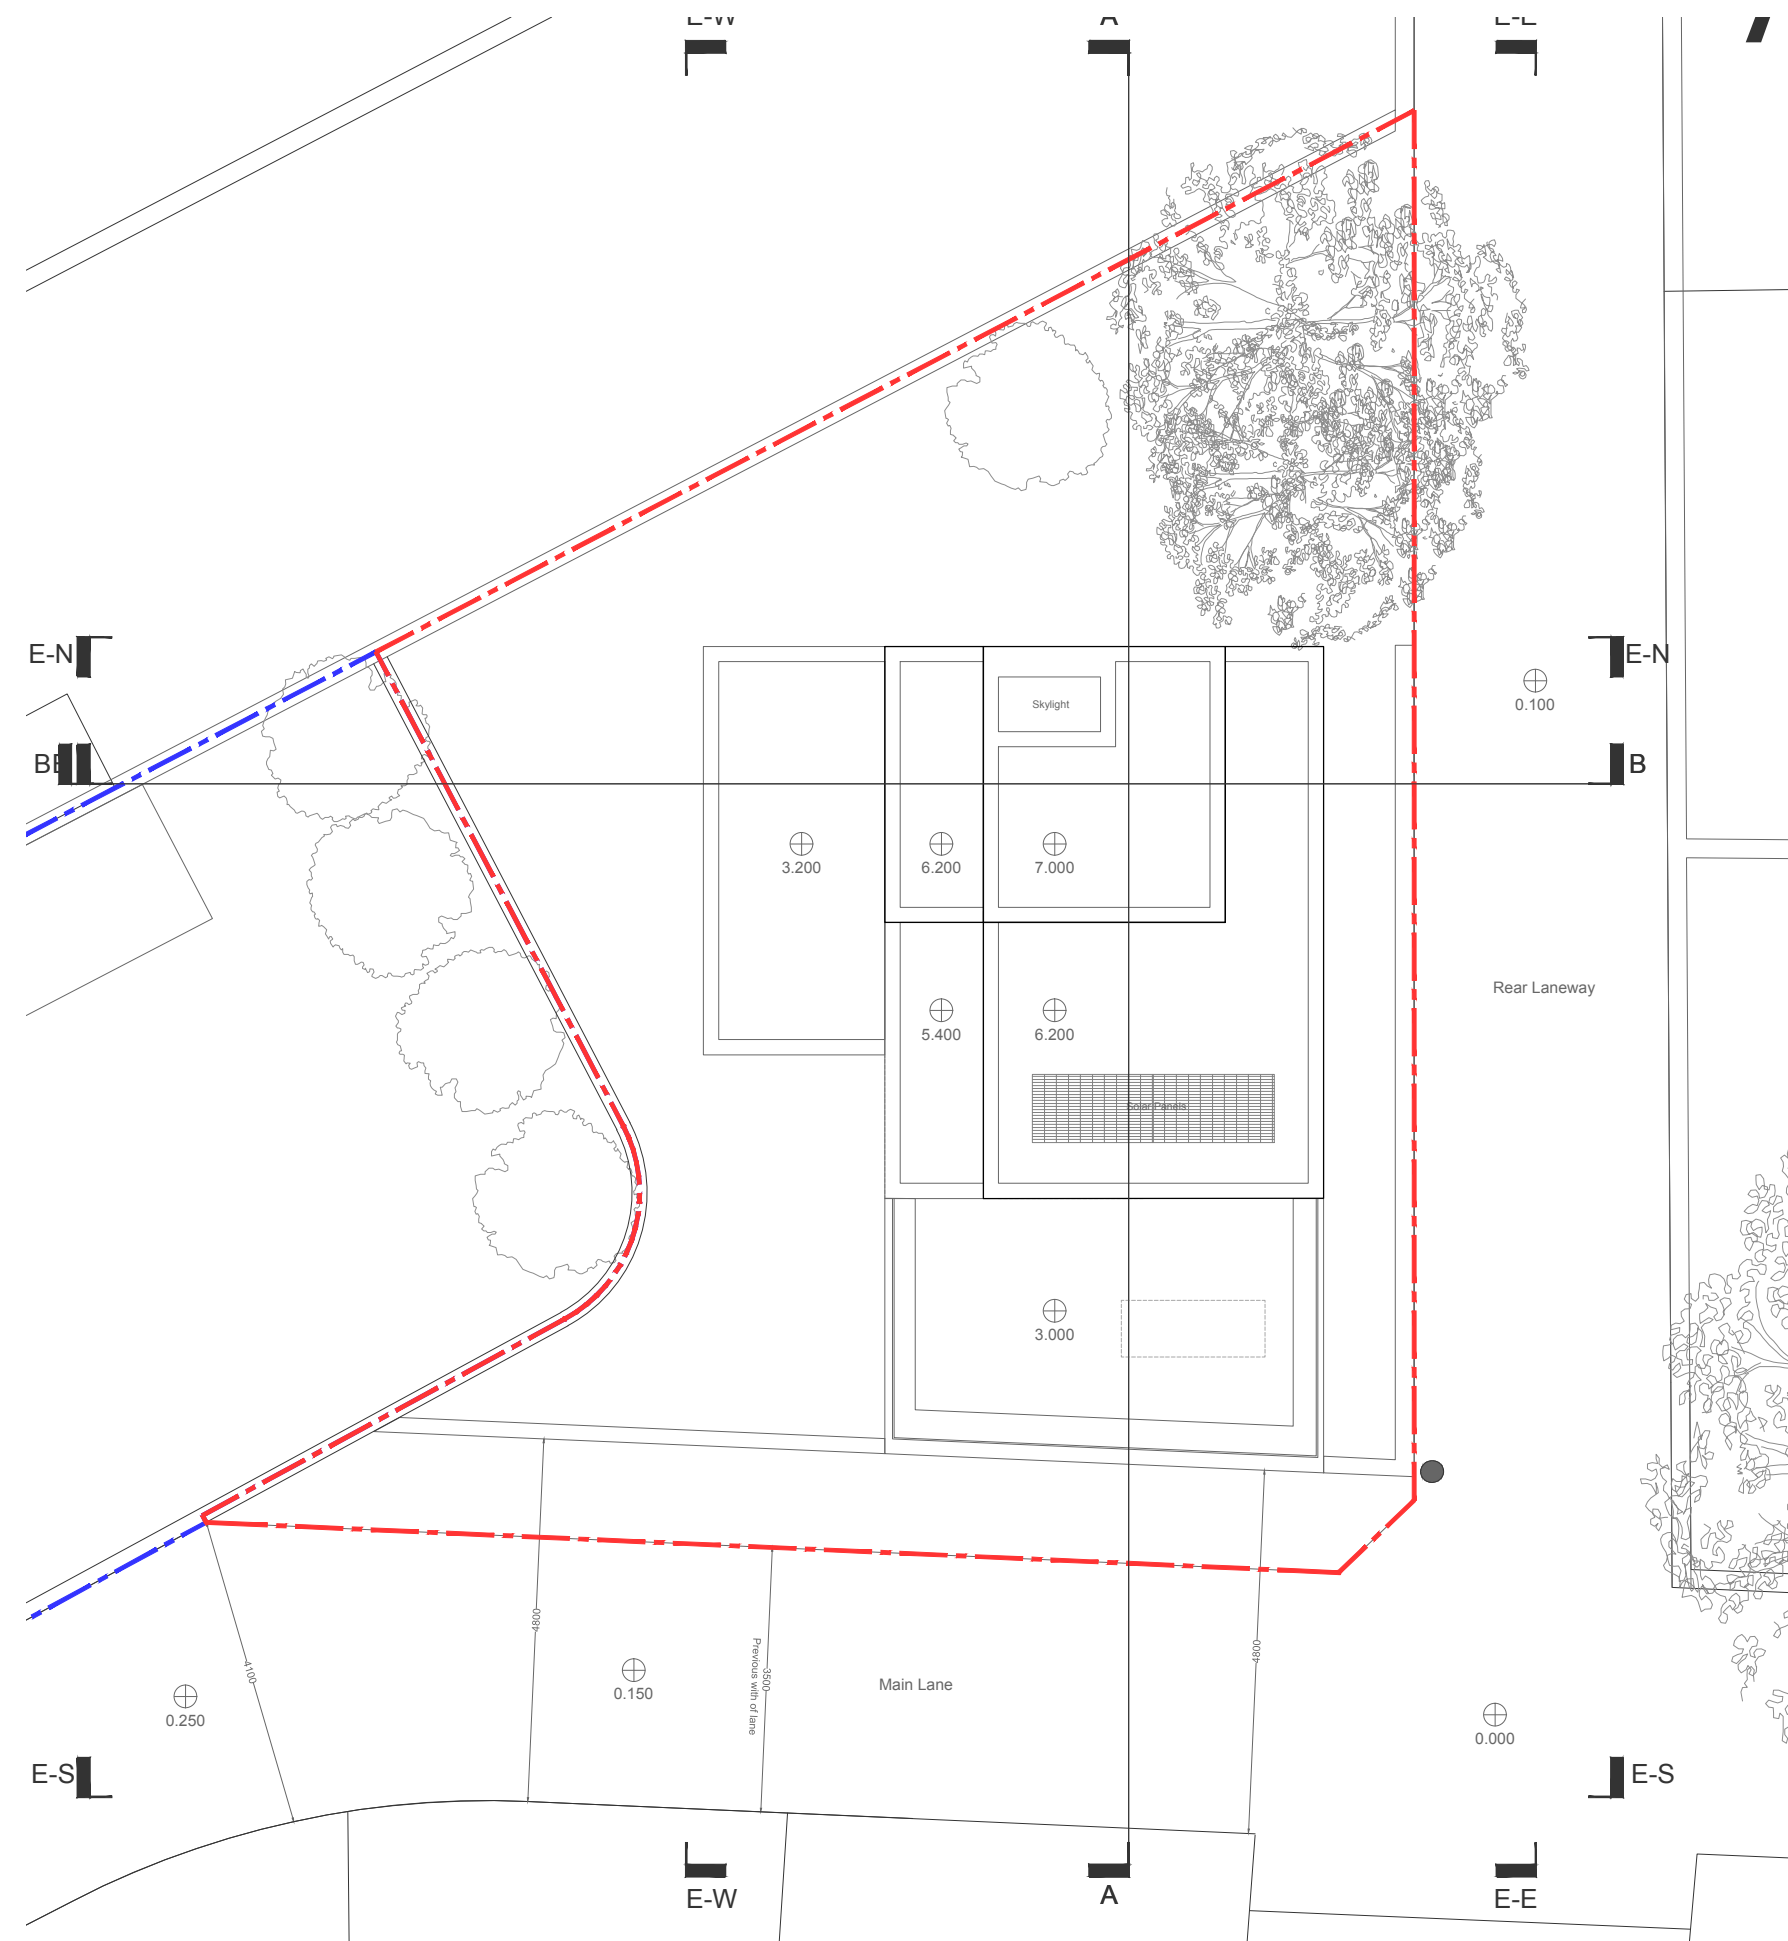

Roof Plan
1:100

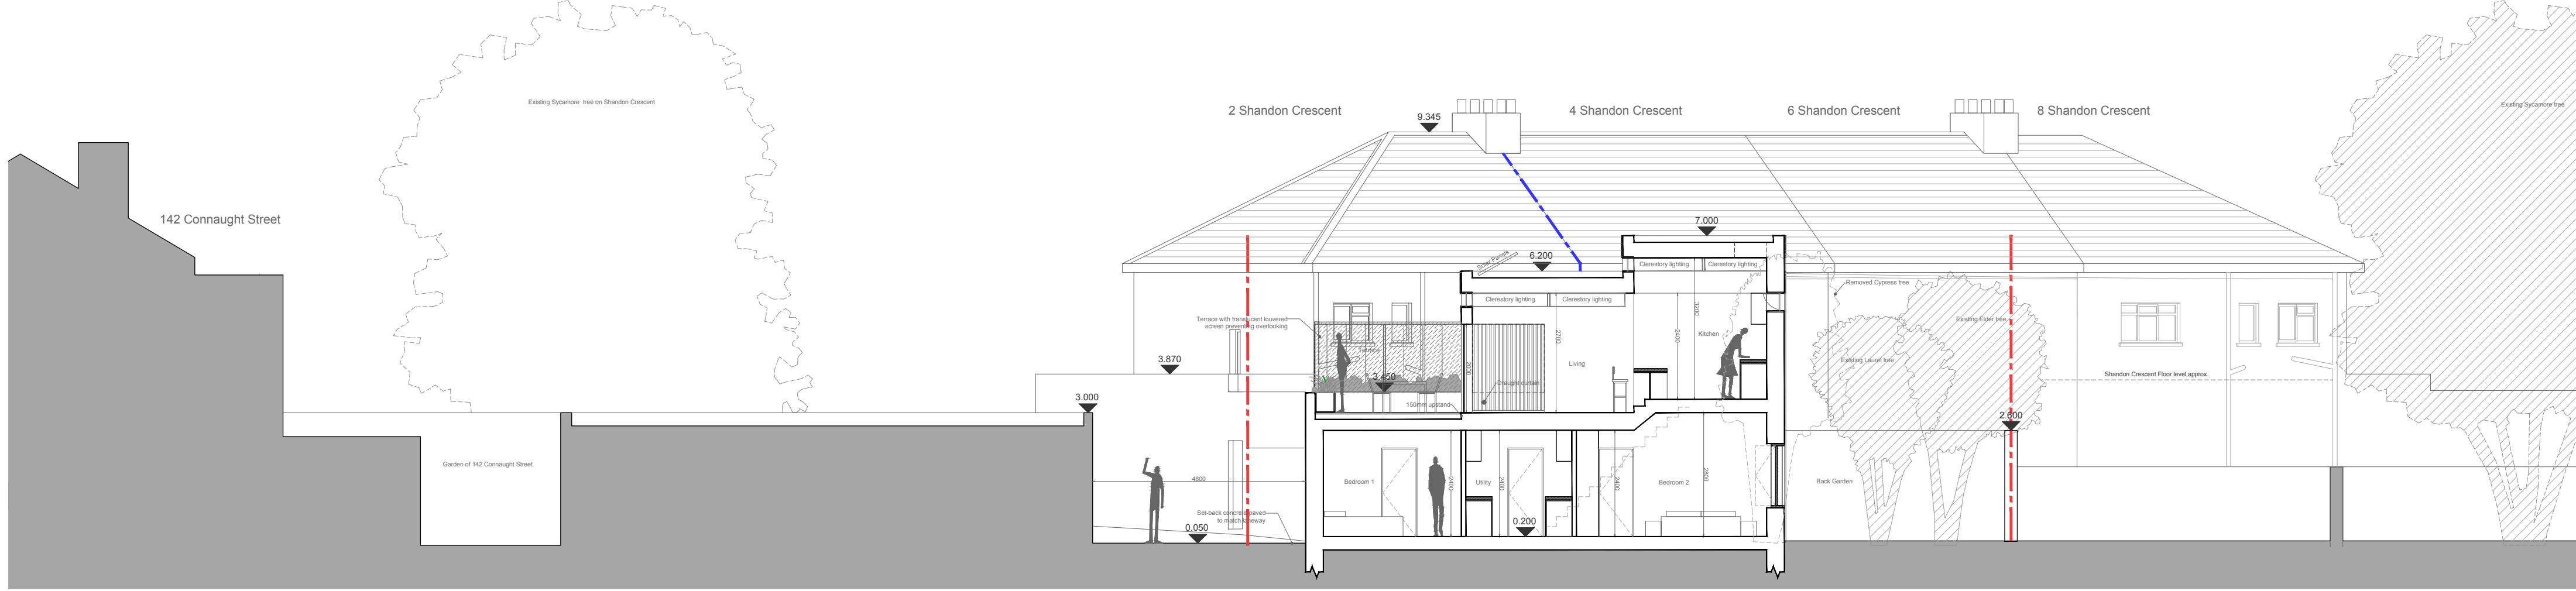

Section A
1:100

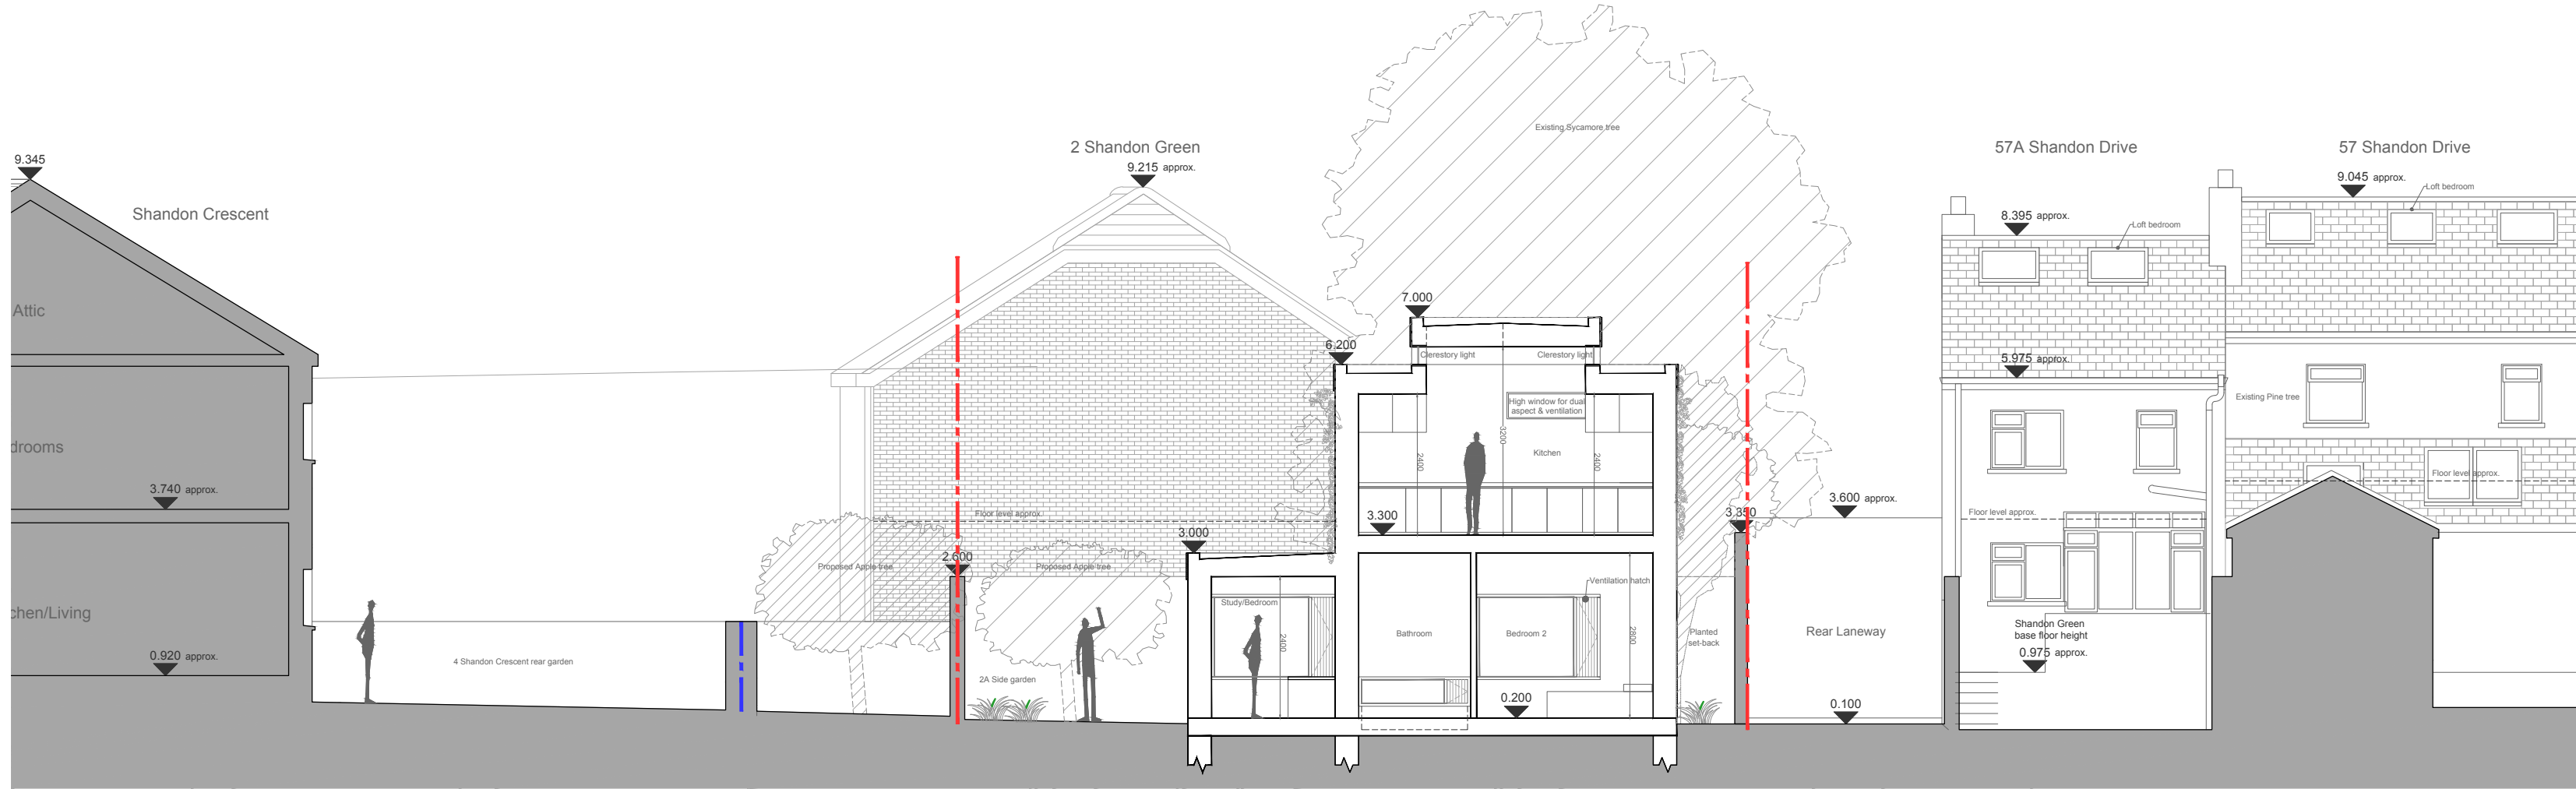

Section B
1:100

	PROJECT 2A Shandon Crescent: Proposed House at 2 Shandon Crescent, Phibsborough, D7		STAGE	Planning
	DRAWING Proposed Plans & Sections		SCALE	1:100@A1
	DWG NO. D.04		DATE	08/2017
	DRAWN BY Derek Naughton B.Arch, 7 Phoenix Drive, Castleknock, I		Use figured dimensions only, check dimensions on site, notify designer of any discrepancies. Neighbouring properties were drawn using a combination of site measurements and photographic evaluat	