


1 -Location Map  
120 1 : 1000

 

OS Map Series 3198-16 and 21  
Ordnance Survey Licence No Ar 0088020

DO NOT SCALE FROM THIS DRAWING - ALL ERRORS AND OMISSIONS TO BE REPORTED TO THE ARCHITECT  
DRAWING TO BE READ IN CONJUNCTION WITH RELEVANT CONSULTANT'S DRAWINGS USER FIGURED DIMENSIONS ONLY

**peter oakes | architects**  
architecture sustainability building conservation  
Jilba  
70 Meath Road  
Bray County  
Wicklow  
Ireland




info@peteroakes.ie  
+353 (0) 1 2022977 Tel  
+353 (0) 1 2765376 Fax

© THIS DRAWING OR DESIGN MAY NOT BE REPRODUCED WITHOUT PERMISSION

Drawn By: DD  
Checked By: PO

Notes:

 

PLANNING APPLICATION

Location map 1 : 1000


08/12/20

PROJECT

31 Richmond Cottages North  
Dublin 1

**120**  
drawing number  
drawing revision

**850**  
project number

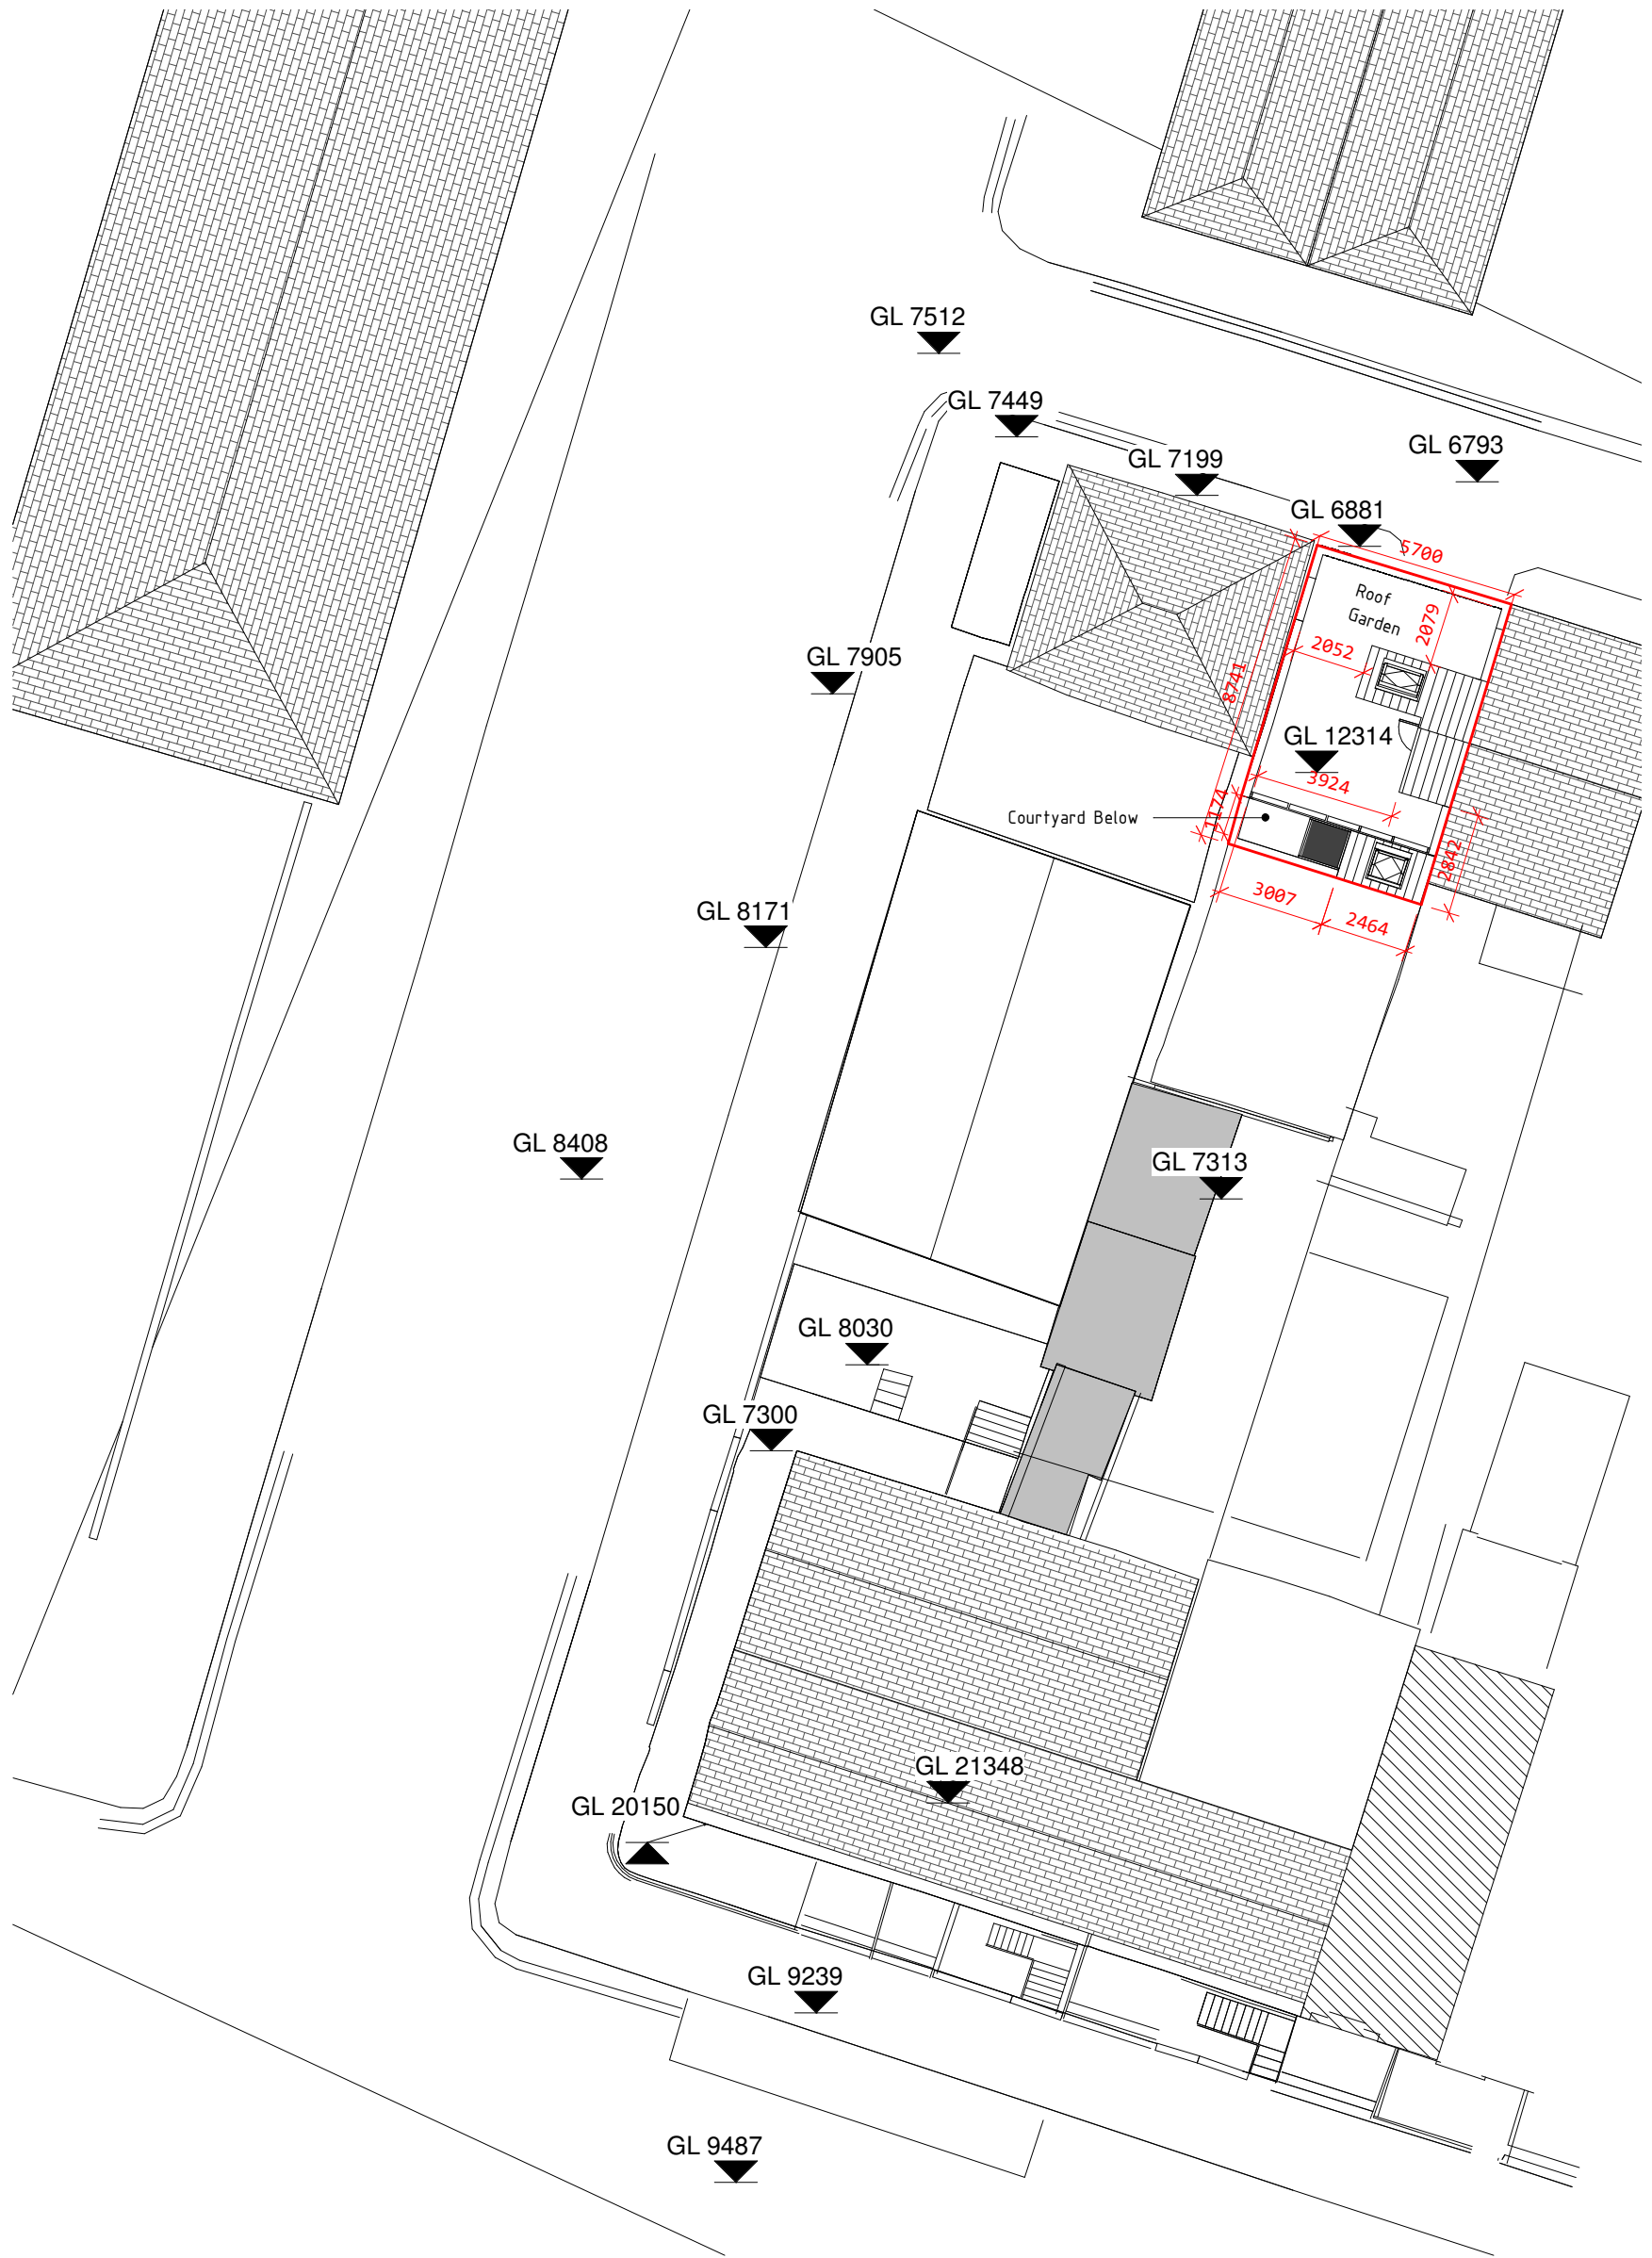

DO NOT SCALE FROM THIS DRAWING - ALL ERRORS AND OMISSIONS TO BE REPORTED TO THE ARCHITECT - THIS DRAWING TO BE READ IN CONJUNCTION WITH RELEVANT CONSULTANT'S DRAWINGS USER FIGURED DIMENSIONS ONLY

1 -Site Plan  
121 1 : 200

**peter oakes | architects**  
architecture sustainability building conservation  
Jilba  
70 Meath Road  
Bray County  
Wicklow  
Ireland




info@peteroakes.ie  
+353 (0) 1 2022977 Tel  
+353 (0) 1 2765376 Fax

© THIS DRAWING OR DESIGN MAY NOT BE REPRODUCED WITHOUT PERMISSION

Drawn By: DD  
Checked By: PO

Notes:

 

PLANNING APPLICATION

Site Plan 1 : 200

08/12/20




PROJECT

31 Richmond Cottages North  
Dublin 1

121  
drawing number  
drawing revision

850  
project number

2020 10/01/18

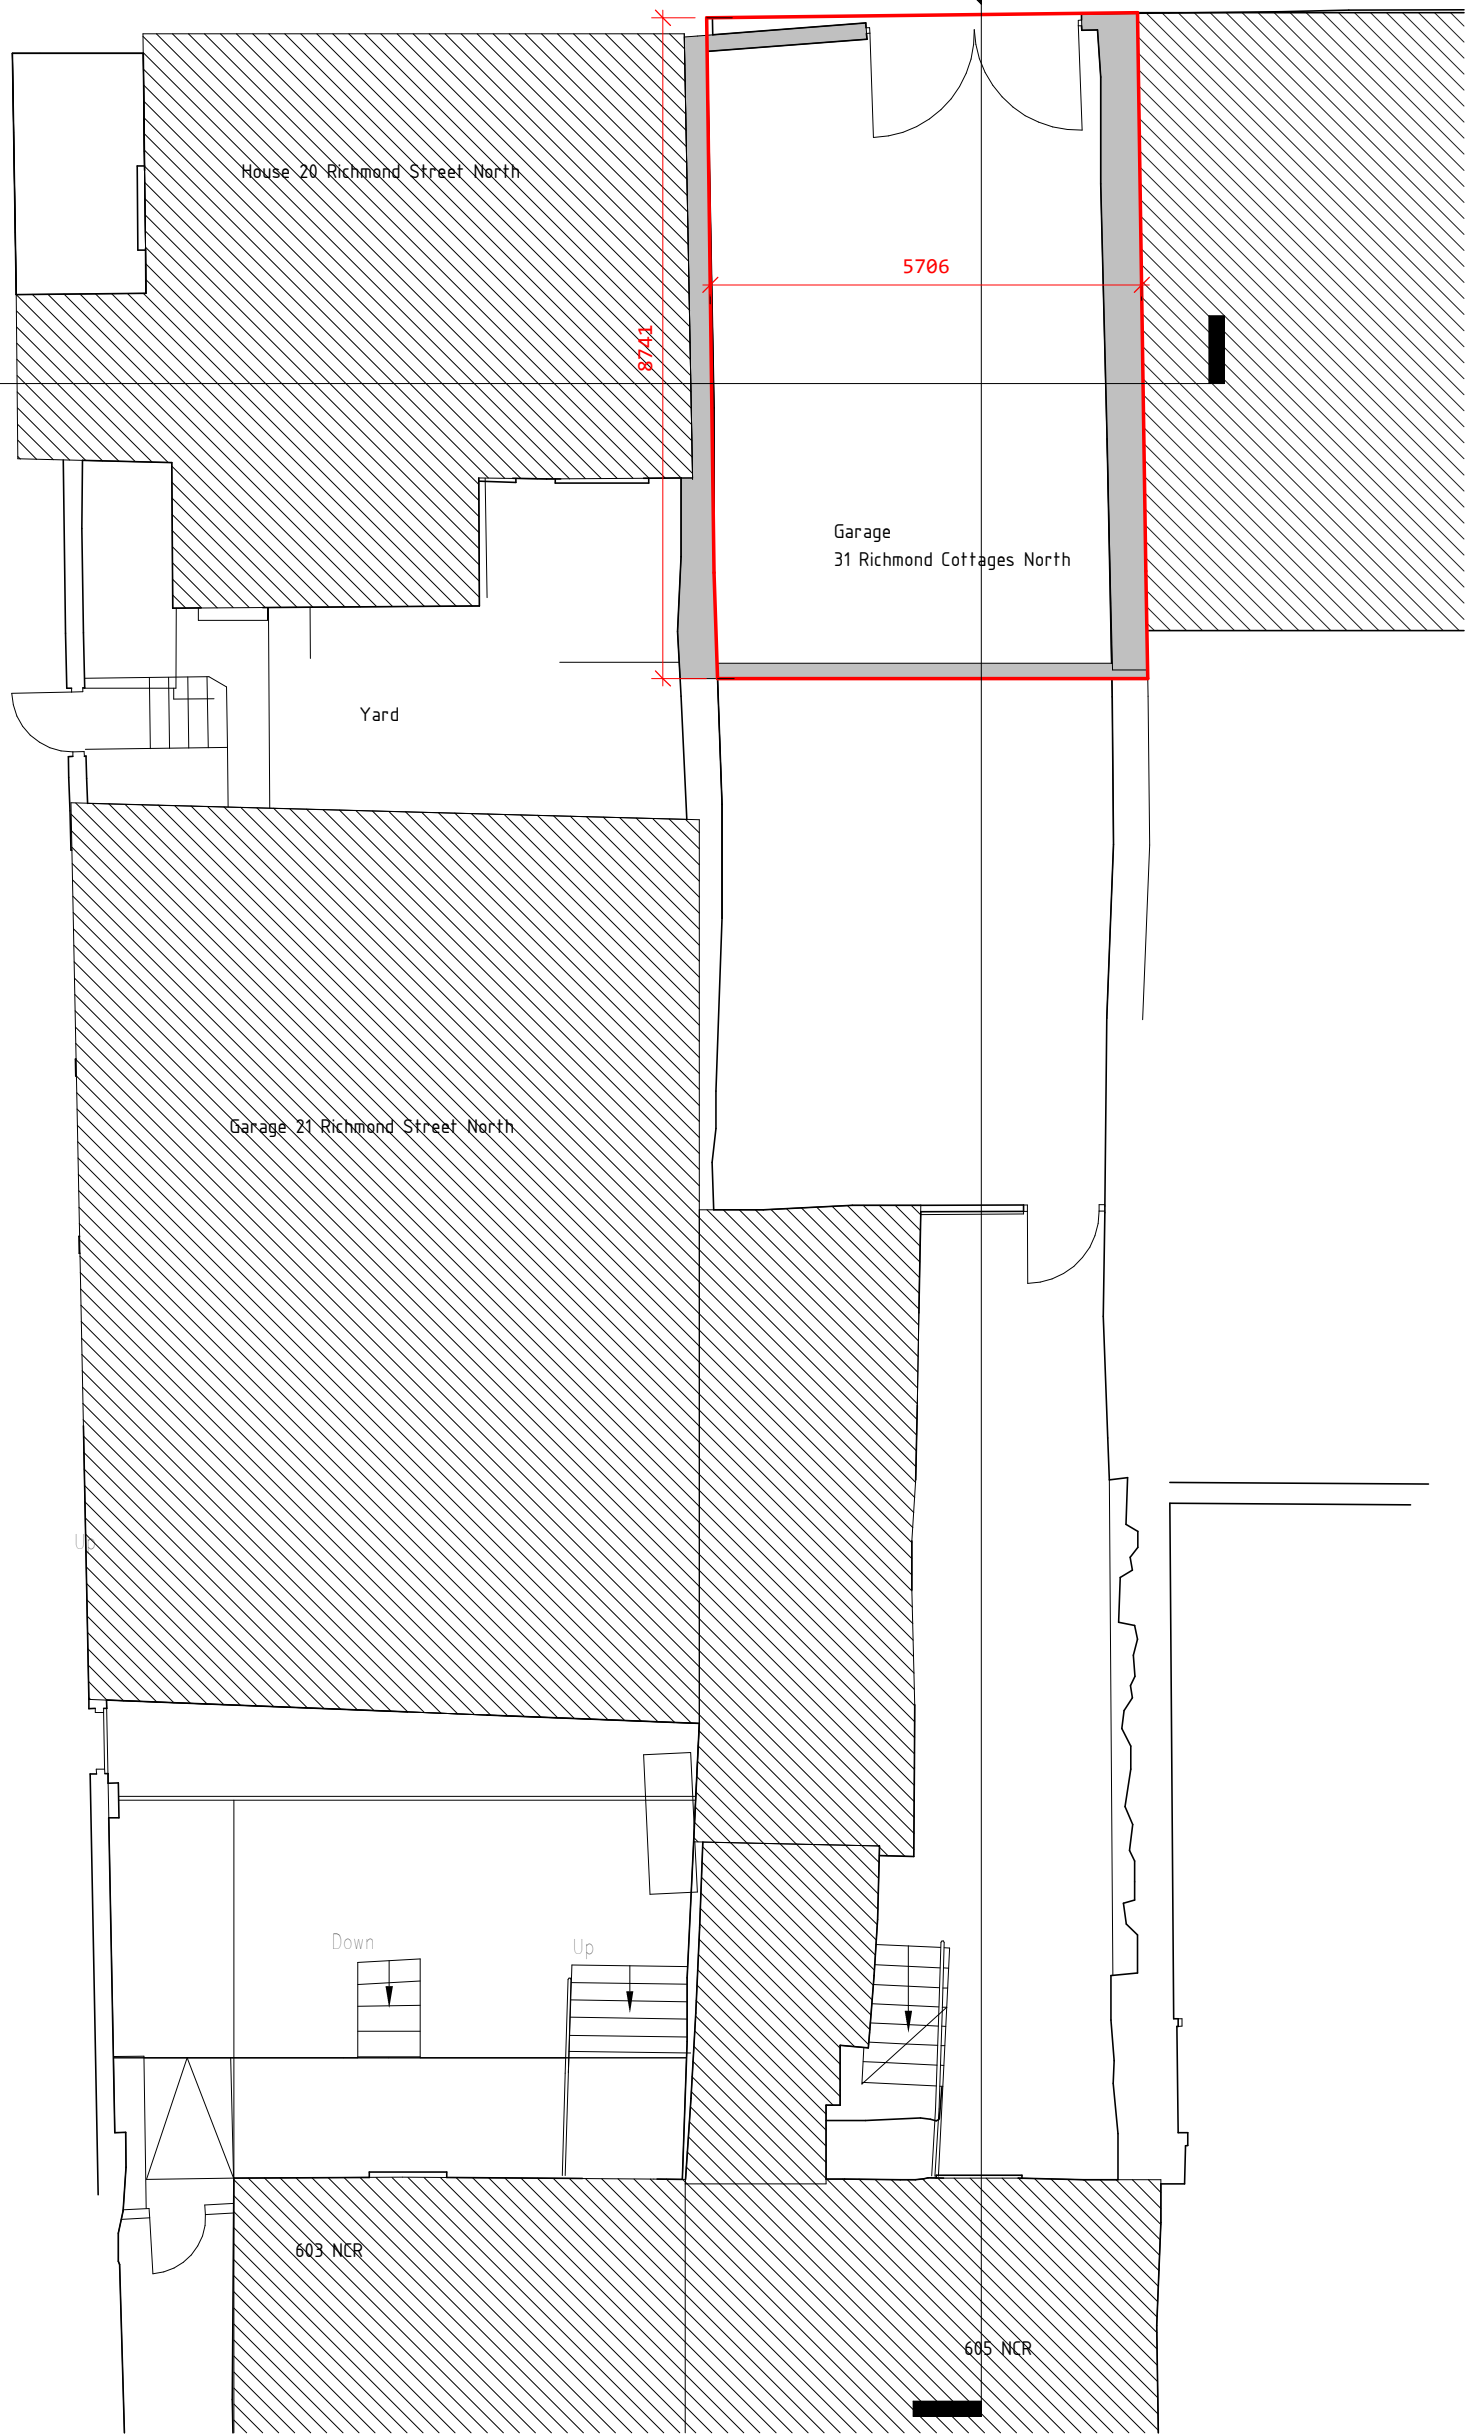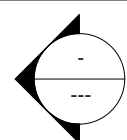 

1  
122

### 31 Richmond Cottages North Existing Ground Floor Plan

1 : 100

**peter oakes | architects**

architecture sustainability building conservation  
 Jilba  
 70 Meath Road  
 Bray County  
 Wicklow  
 Ireland

info@peteroakes.ie  
 +353 (0) 1 2022977 Tel  
 +353 (0) 1 2765376 Fax




FOUNDED 1831

© THIS DRAWING OR DESIGN MAY NOT BE REPRODUCED WITHOUT PERMISSION

Drawn By: DD  
 Checked By: PO

Notes:

 

PLANNING APPLICATION

Existing Ground Floor Plan 1 : 100

08/12/20

PROJECT

31 Richmond Cottages North  
 Dublin 1

122



drawing number

drawing revision

850

project number

DO NOT SCALE FROM THIS DRAWING - ALL ERRORS AND OMISSIONS TO BE REPORTED TO THE ARCHITECT  
 DRAWING TO BE READ IN CONJUNCTION WITH RELEVANT CONSULTANT'S DRAWINGS USER FIGURED DIMENSIONS  
 ONLY

  

1  
123

31 Richmond Cottages North Existing Roof Plan

1 : 100

**peter oakes | architects**

architecture sustainability building conservation  
 Jilba  
 70 Meath Road  
 Bray County  
 Wicklow  
 Ireland




info@peteroakes.ie  
 +353 (0) 1 2022977 Tel  
 +353 (0) 1 2765376 Fax

FOUNDED 1837

© THIS DRAWING OR DESIGN MAY NOT BE REPRODUCED WITHOUT PERMISSION

Drawn By: DD  
 Checked By: PO

Notes:

 

PLANNING APPLICATION

Existing Roof Plan

1 : 100

08/12/20

PROJECT

31 Richmond Cottages North  
 Dublin 1

123

drawing number


drawing revision

850


project number

DO NOT SCALE FROM THIS DRAWING - ALL ERRORS AND OMISSIONS TO BE REPORTED TO THE ARCHITECT  
 DRAWING TO BE READ IN CONJUNCTION WITH RELEVANT CONSULTANT'S DRAWINGS USER FIGURED DIMENSIONS  
 ONLY

17/2020 19/01/19

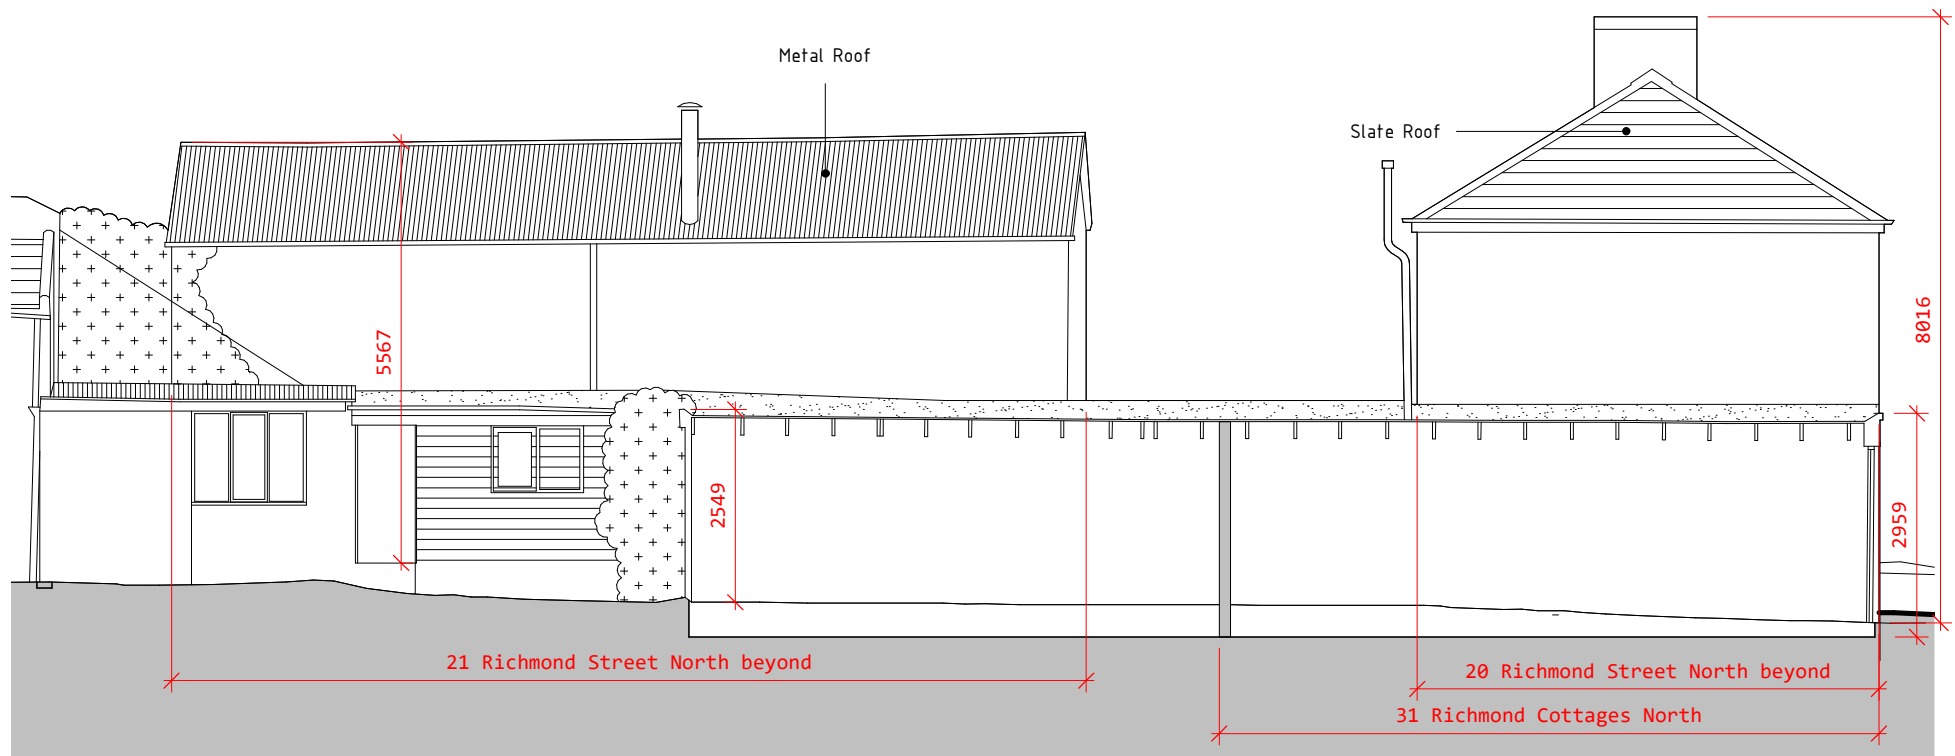

1 Existing Section 1 / Gable Elevation  
124 1 : 100

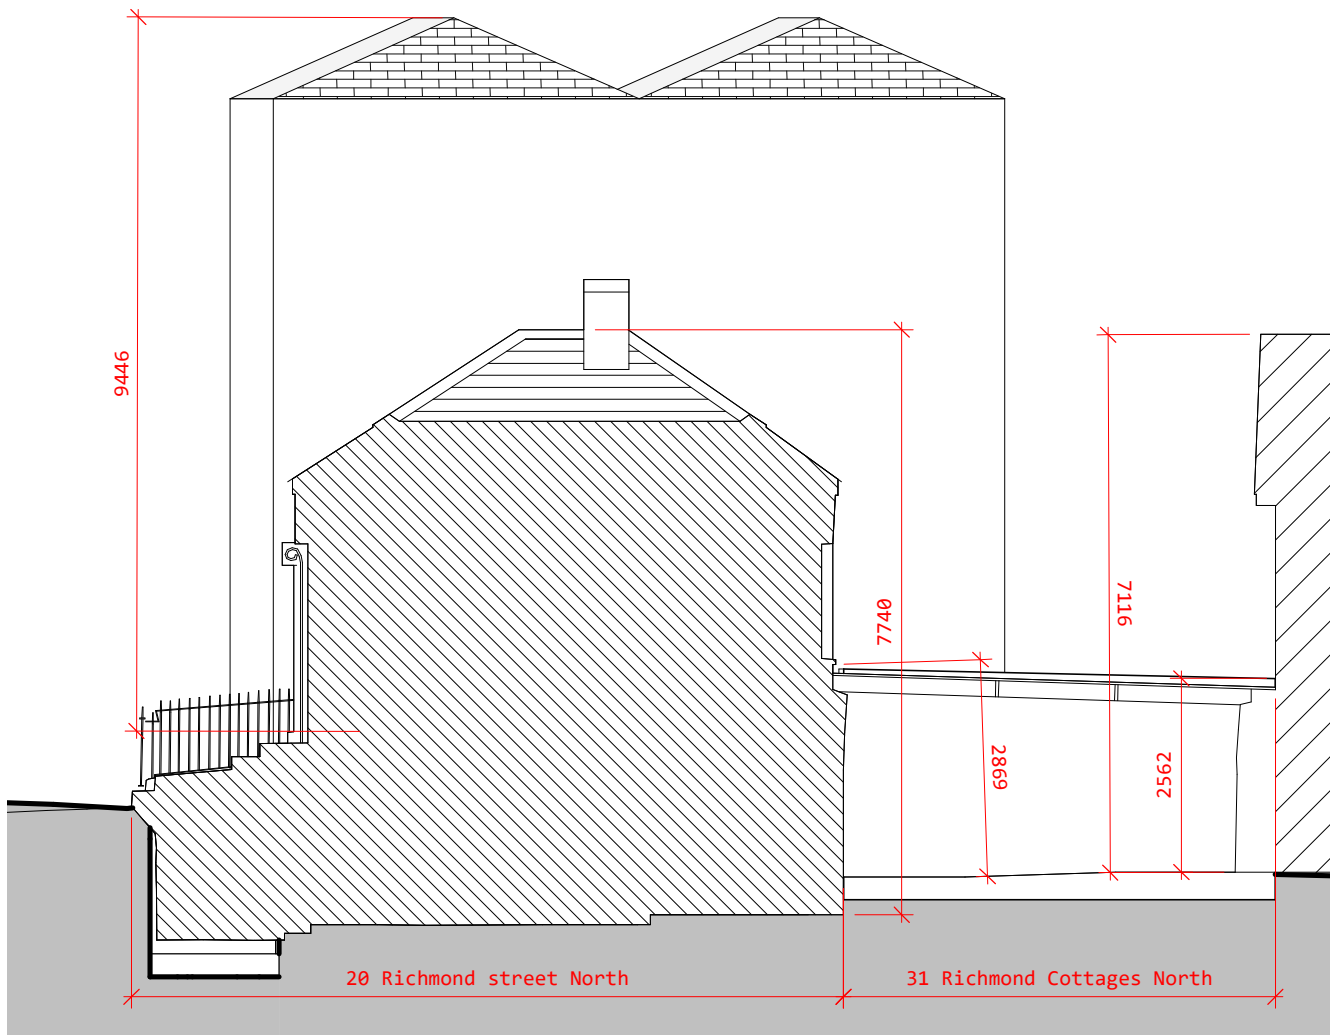

2 -Existing Section 2 / Rear Elevation  
124 1 : 100

**peter oakes | architects**  
architecture sustainability building conservation  
Jilba  
70 Meath Road  
Bray County  
Wicklow  
Ireland



info@peteroakes.ie  
+353 (0) 1 2022977 Tel  
+353 (0) 1 2765376 Fax

© THIS DRAWING OR DESIGN MAY NOT BE REPRODUCED WITHOUT PERMISSION

Drawn By: DD  
Checked By: PO

Notes:

PLANNING APPLICATION

Existing Sections / Gable Elevation 1 : 100

08/12/20

PROJECT  
31 Richmond Cottages North  
Dublin 1

124  
drawing number  
drawing revision

850  
project number

DO NOT SCALE FROM THIS DRAWING - ALL ERRORS AND OMISSIONS TO BE REPORTED TO THE ARCHITECT  
DRAWING TO BE READ IN CONJUNCTION WITH RELEVANT CONSULTANT'S DRAWINGS USER FIGURED DIMENSIONS  
ONLY



1 -Existing Richmond cottages North Elevation  
125 1 : 100

DO NOT SCALE FROM THIS DRAWING - ALL ERRORS AND OMISSIONS TO BE REPORTED TO THE ARCHITECT  
DRAWING TO BE READ IN CONJUNCTION WITH RELEVANT CONSULTANT'S DRAWINGS USER FIGURED DIMENSIONS ONLY

**peter oakes | architects**

architecture sustainability building conservation  
Jilba  
70 Meath Road  
Bray County  
Wicklow  
Ireland

info@peteroakes.ie  
+353 (0) 1 2022977 Tel  
+353 (0) 1 2765376 Fax



© THIS DRAWING OR DESIGN MAY NOT BE REPRODUCED WITHOUT PERMISSION

Drawn By: DD  
Checked By: PO

Notes:

PLANNING APPLICATION


Existing Elevation 1 : 100

08/12/20




PROJECT  
31 Richmond Cottages North

125  
drawing number  
drawing revision

850  
project number

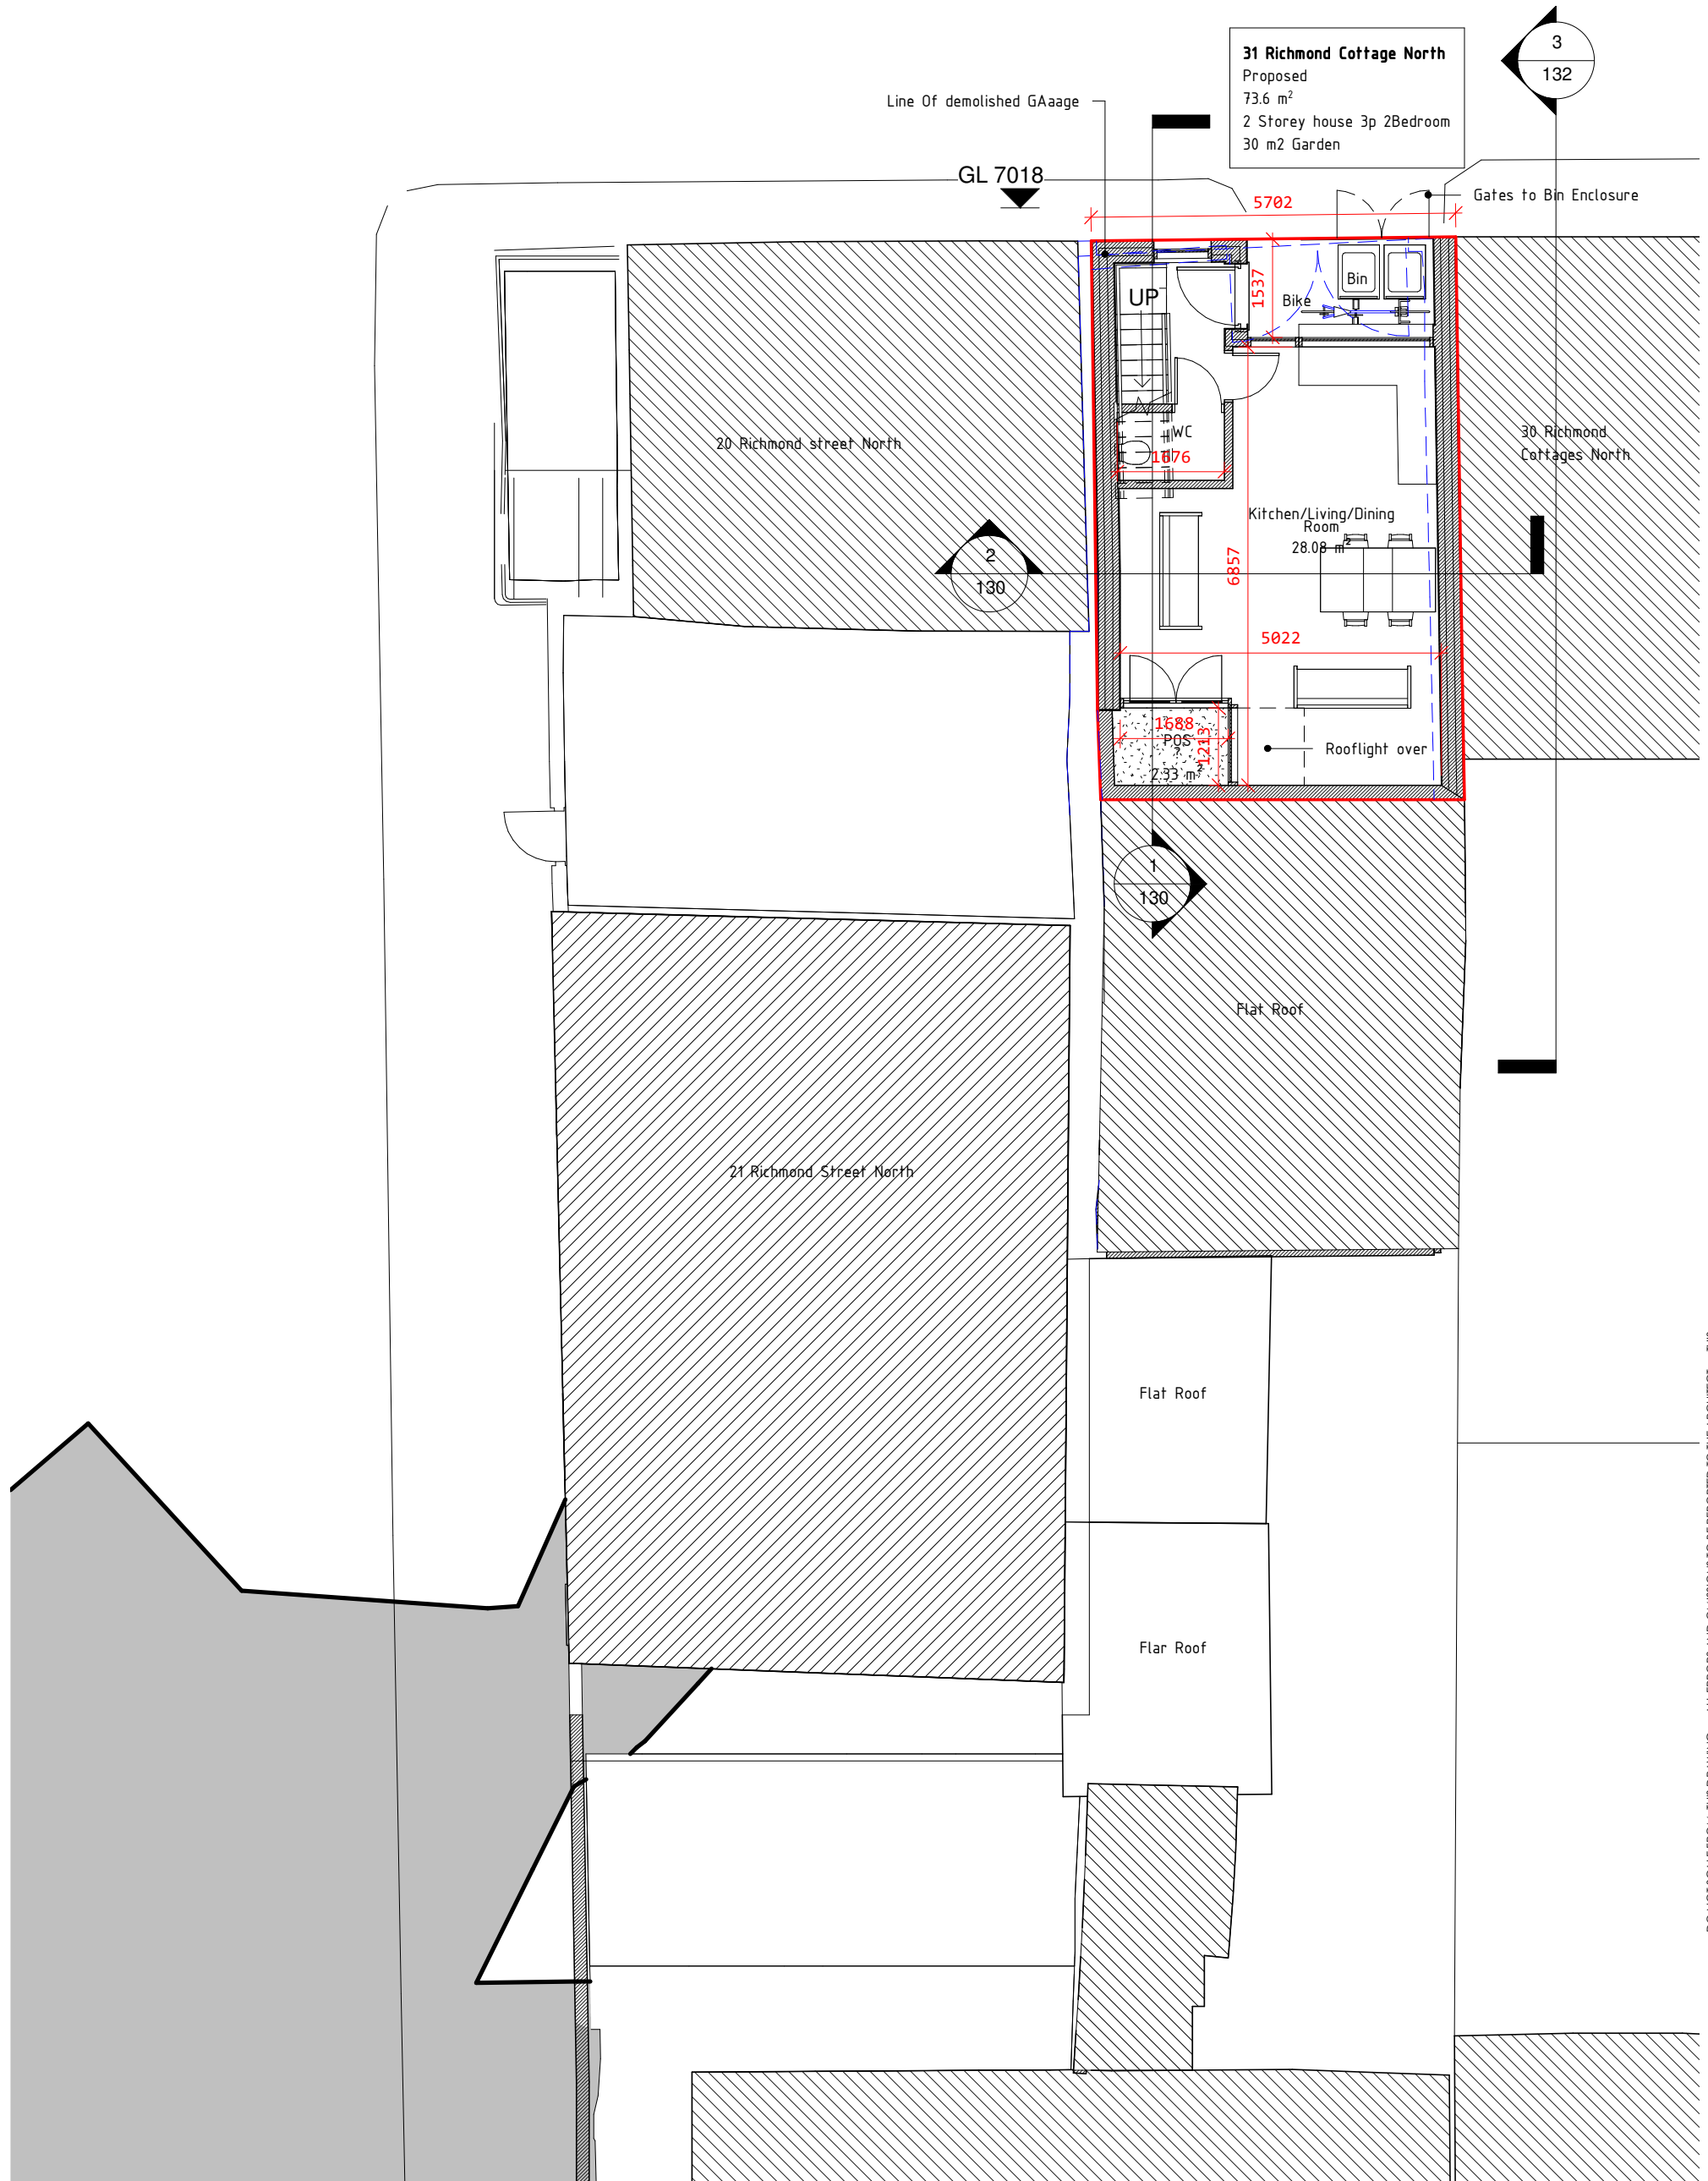

**31 Richmond Cottage North**  
 Proposed  
 73.6 m<sup>2</sup>  
 2 Storey house 3p 2Bedroom  
 30 m<sup>2</sup> Garden

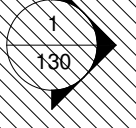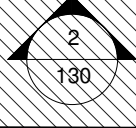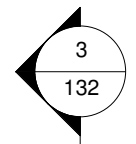

**1** 31 Richmond Cottage North Proposed Ground Floor

127

1 : 100

**peter oakes | architects**


architecture sustainability building conservation  
 Jilba  
 70 Meath Road  
 Bray County  
 Wicklow  
 Ireland



info@peteroakes.ie  
 +353 (0) 1 2022977 Tel  
 +353 (0) 1 2765376 Fax

Drawn By: DD  
 Checked By: PO

Notes:

 

PLANNING APPLICATION

Proposed Groundfloor Plan 1 : 100

PROJECT

31 Richmond Cottages North

**127**  
 drawing number

drawing revision

**850**  
 project number


08/12/20

© THIS DRAWING OR DESIGN MAY NOT BE REPRODUCED WITHOUT PERMISSION

DO NOT SCALE FROM THIS DRAWING - ALL ERRORS AND OMISSIONS TO BE REPORTED TO THE ARCHITECT  
 DRAWING TO BE READ IN CONJUNCTION WITH RELEVANT CONSULTANT'S DRAWINGS USER FIGURED DIMENSIONS ONLY

19/05/19

3  
132

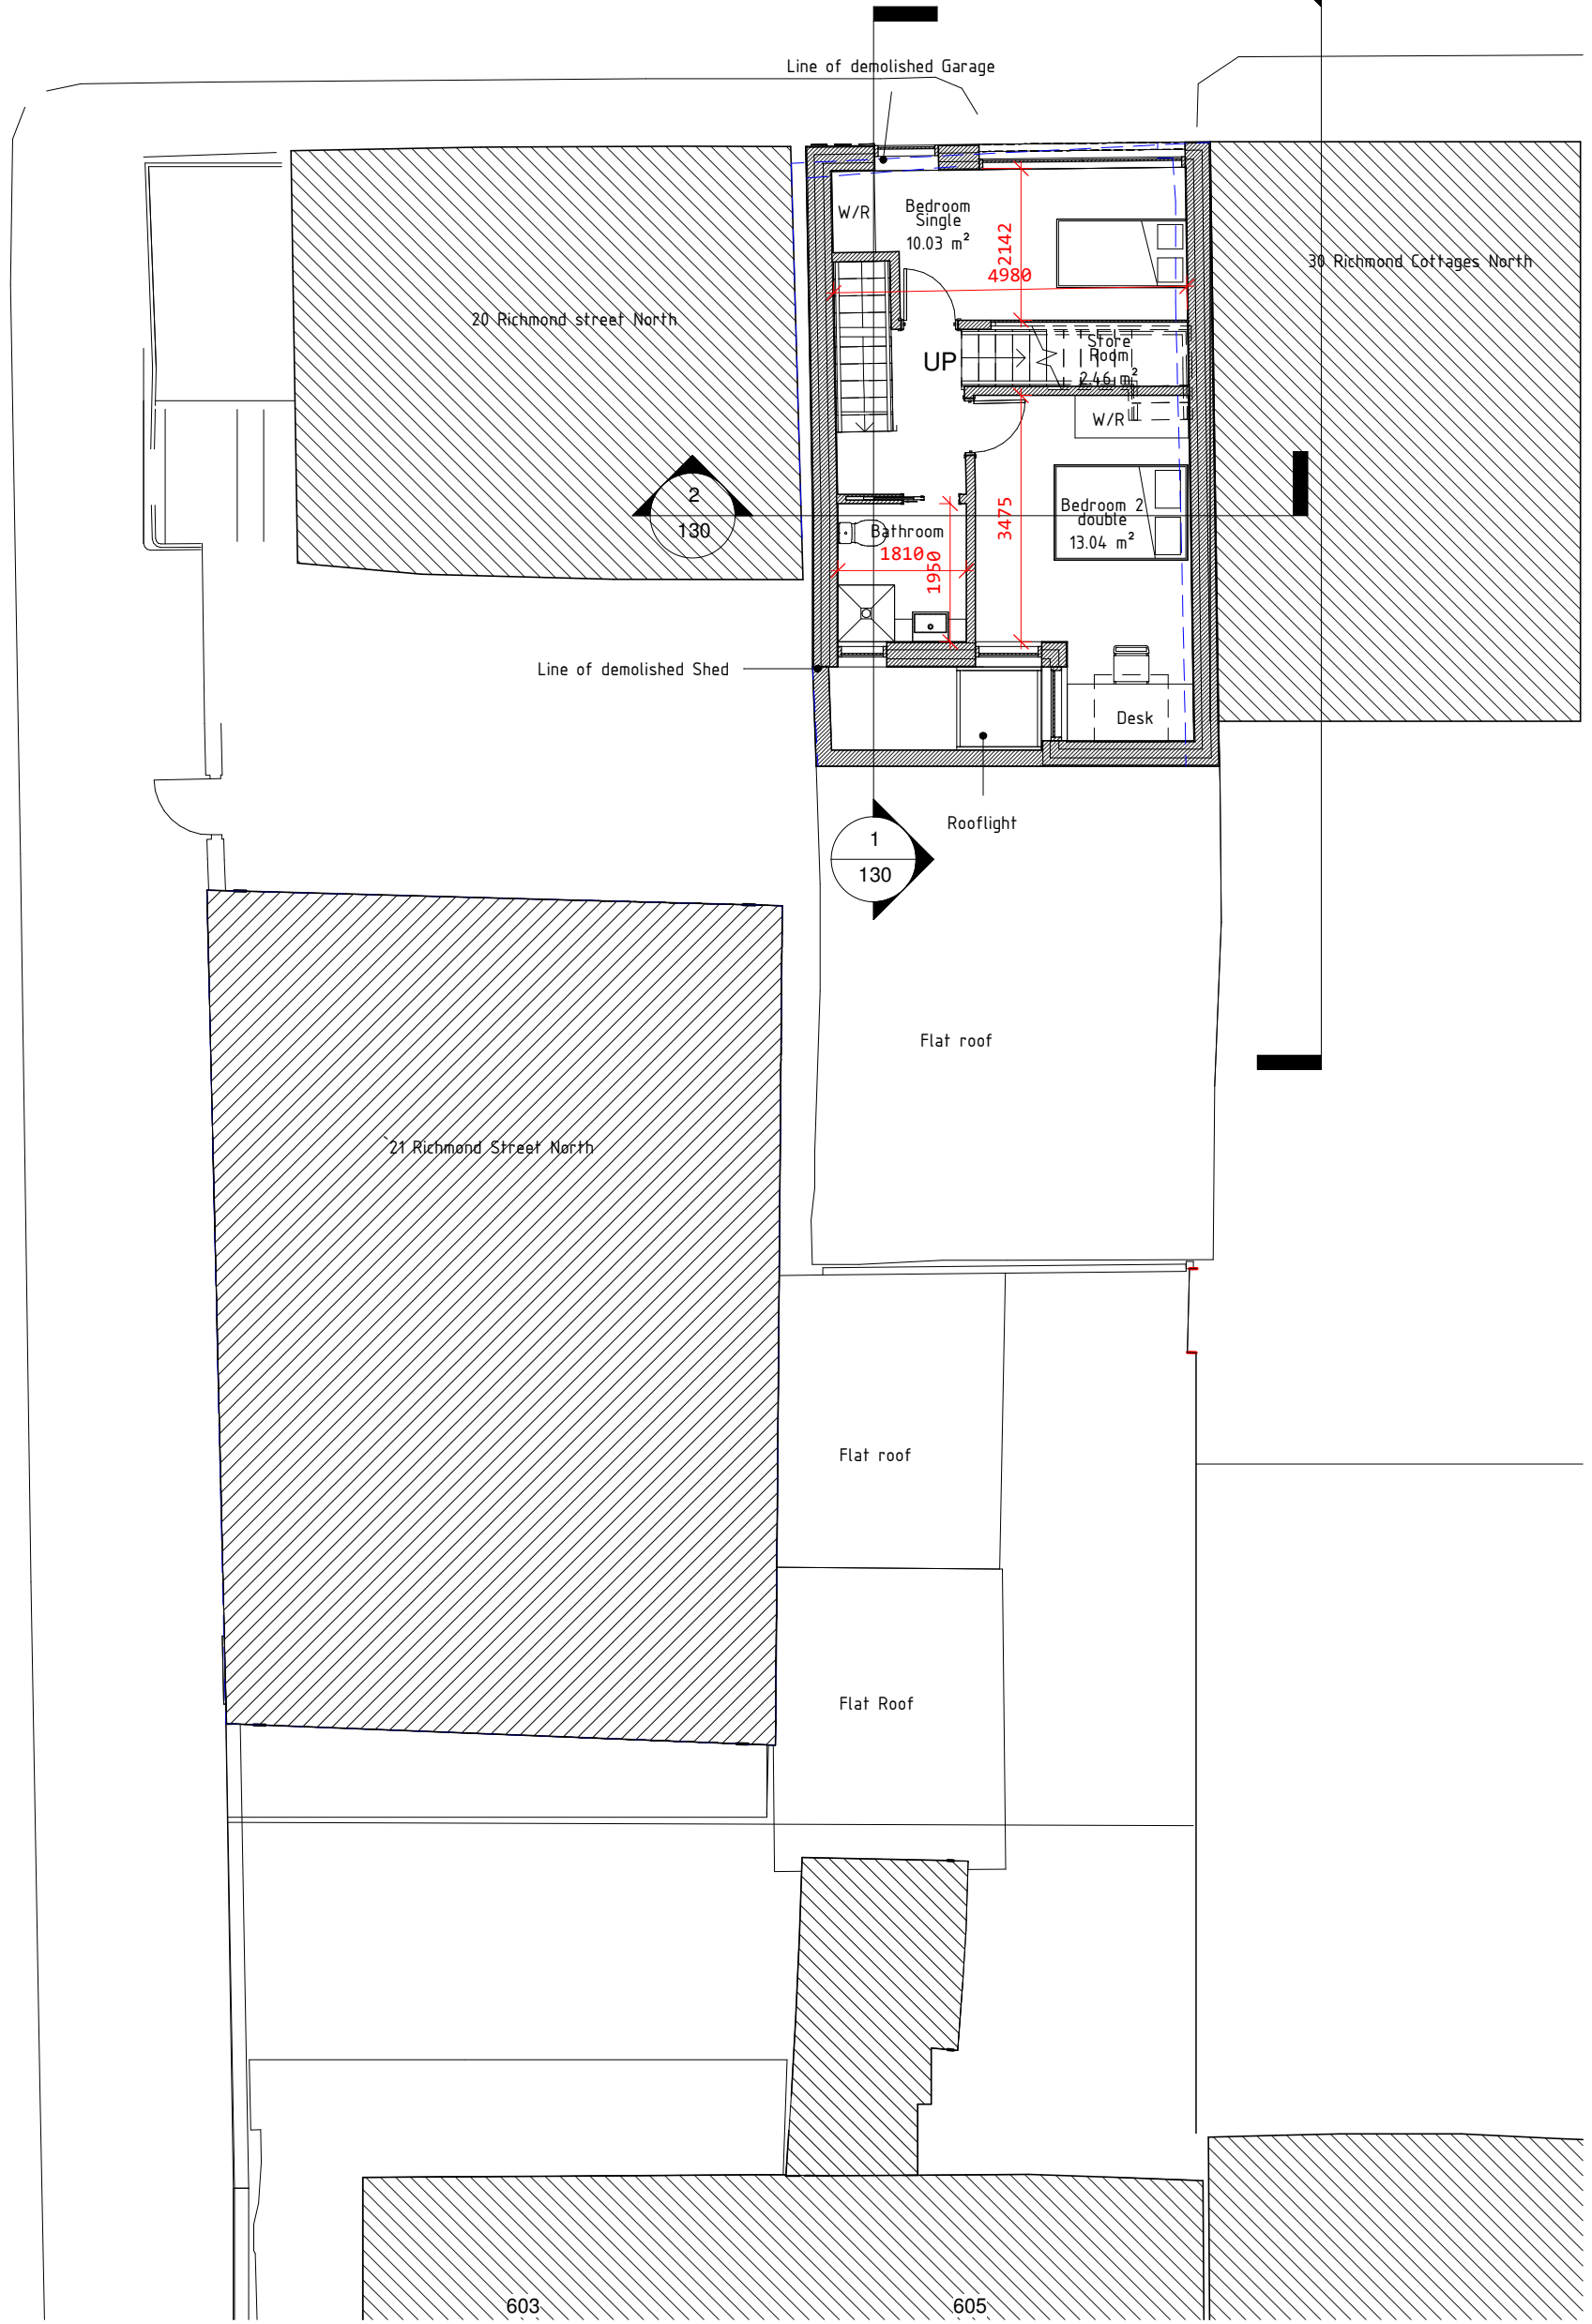

DO NOT SCALE FROM THIS DRAWING - ALL ERRORS AND OMISSIONS TO BE REPORTED TO THE ARCHITECT  
DRAWING TO BE READ IN CONJUNCTION WITH RELEVANT CONSULTANT'S DRAWINGS USER FIGURED DIMENSIONS ONLY

1 31 Richmond Cottage North Proposed First Floor

**peter oakes architects**  
architecture sustainability building conservation  
Jilba  
70 Meath Road  
Bray County  
Wicklow  
Ireland




info@peteroakes.ie  
+353 (0) 1 2022977 Tel  
+353 (0) 1 2765376 Fax

© THIS DRAWING OR DESIGN MAY NOT BE REPRODUCED WITHOUT PERMISSION

Drawn By: DD  
Checked By: PO

Notes:

 

08/12/20

PLANNING APPLICATION


Proposed First Floor Plan 1 : 100

PROJECT  
31 Richmond Cottages North

128  
drawing number  
drawing revision

850  
project number




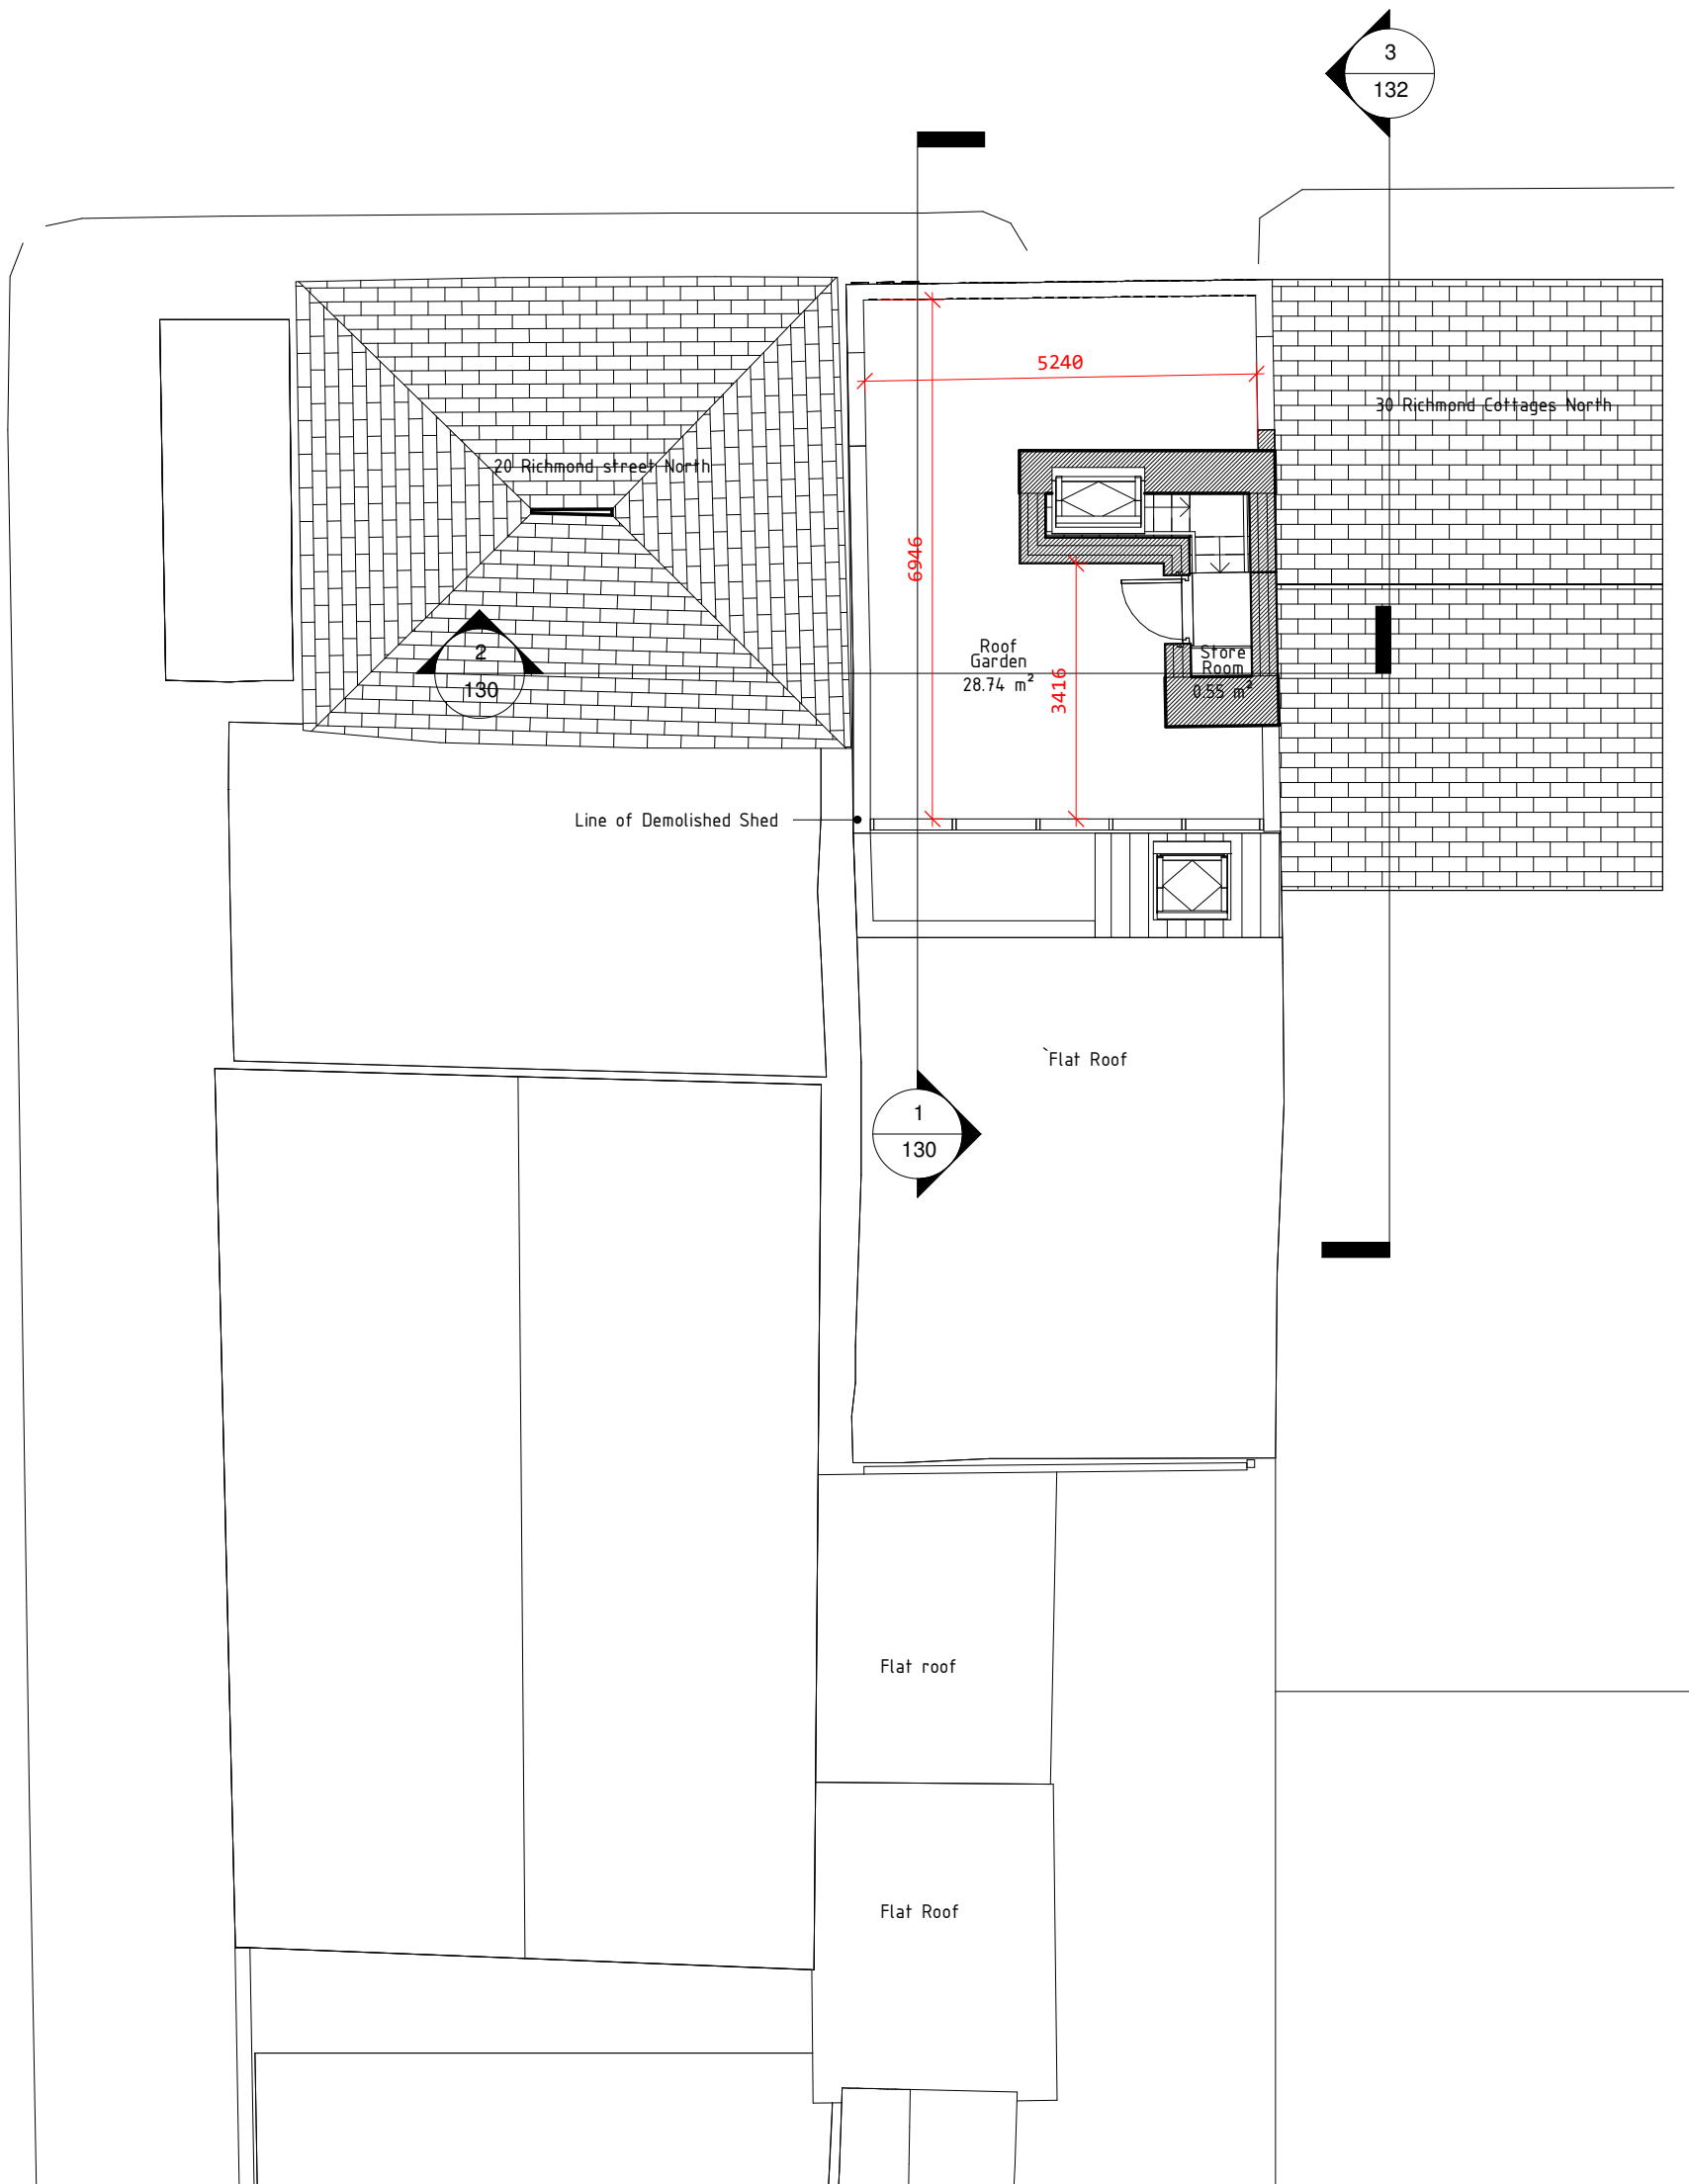

1 31 Richmond Cottage North Proposed Second Floor / Roof Plan  
129 1 : 100

DO NOT SCALE FROM THIS DRAWING - ALL ERRORS AND OMISSIONS TO BE REPORTED TO THE ARCHITECT - THIS DRAWING TO BE READ IN CONJUNCTION WITH RELEVANT CONSULTANT'S DRAWINGS USER FIGURED DIMENSIONS ONLY

**peter oakes | architects**  
architecture sustainability building conservation  
Jilba  
70 Meath Road  
Bray County  
Wicklow  
Ireland

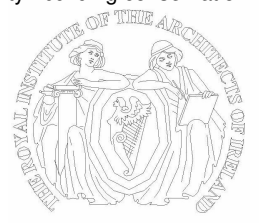


info@peteroakes.ie  
+353 (0) 1 2022977 Tel  
+353 (0) 1 2765376 Fax

© THIS DRAWING OR DESIGN MAY NOT BE REPRODUCED WITHOUT PERMISSION

Drawn By: DD  
Checked By: PO

Notes:

 

PLANNING APPLICATION

Proposed Second Floor Plan 1 : 100


08/12/20

PROJECT  
31 Richmond Cottages North


129  
drawing number  
drawing revision

850  
project number

2020 10/01/20

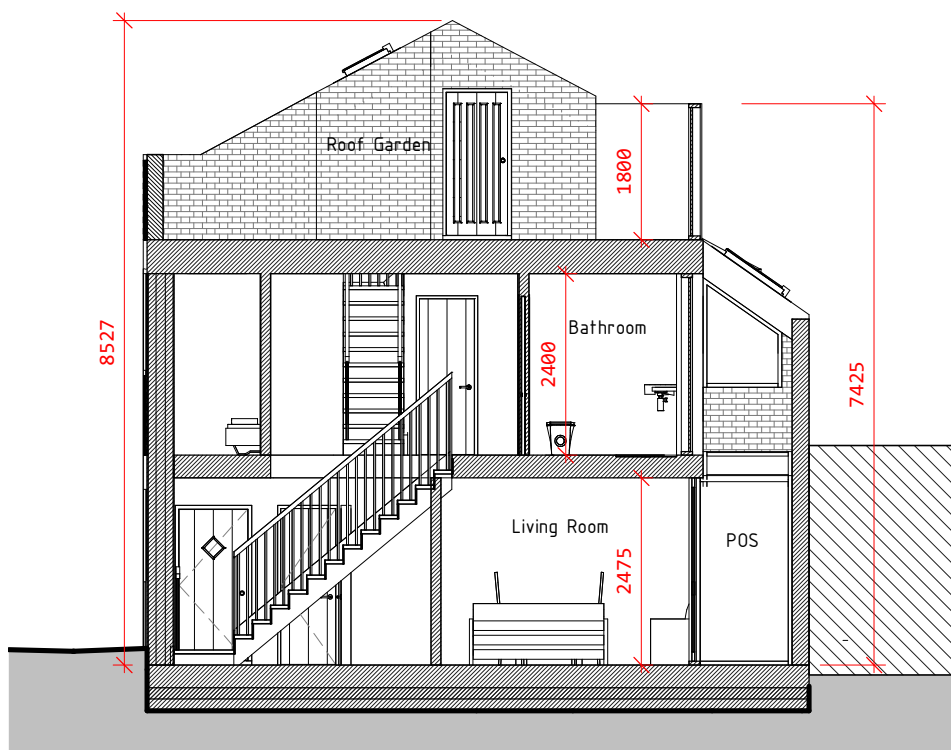

1 31 Richmond Cottage North Proposed Section 1  
130 1 : 100

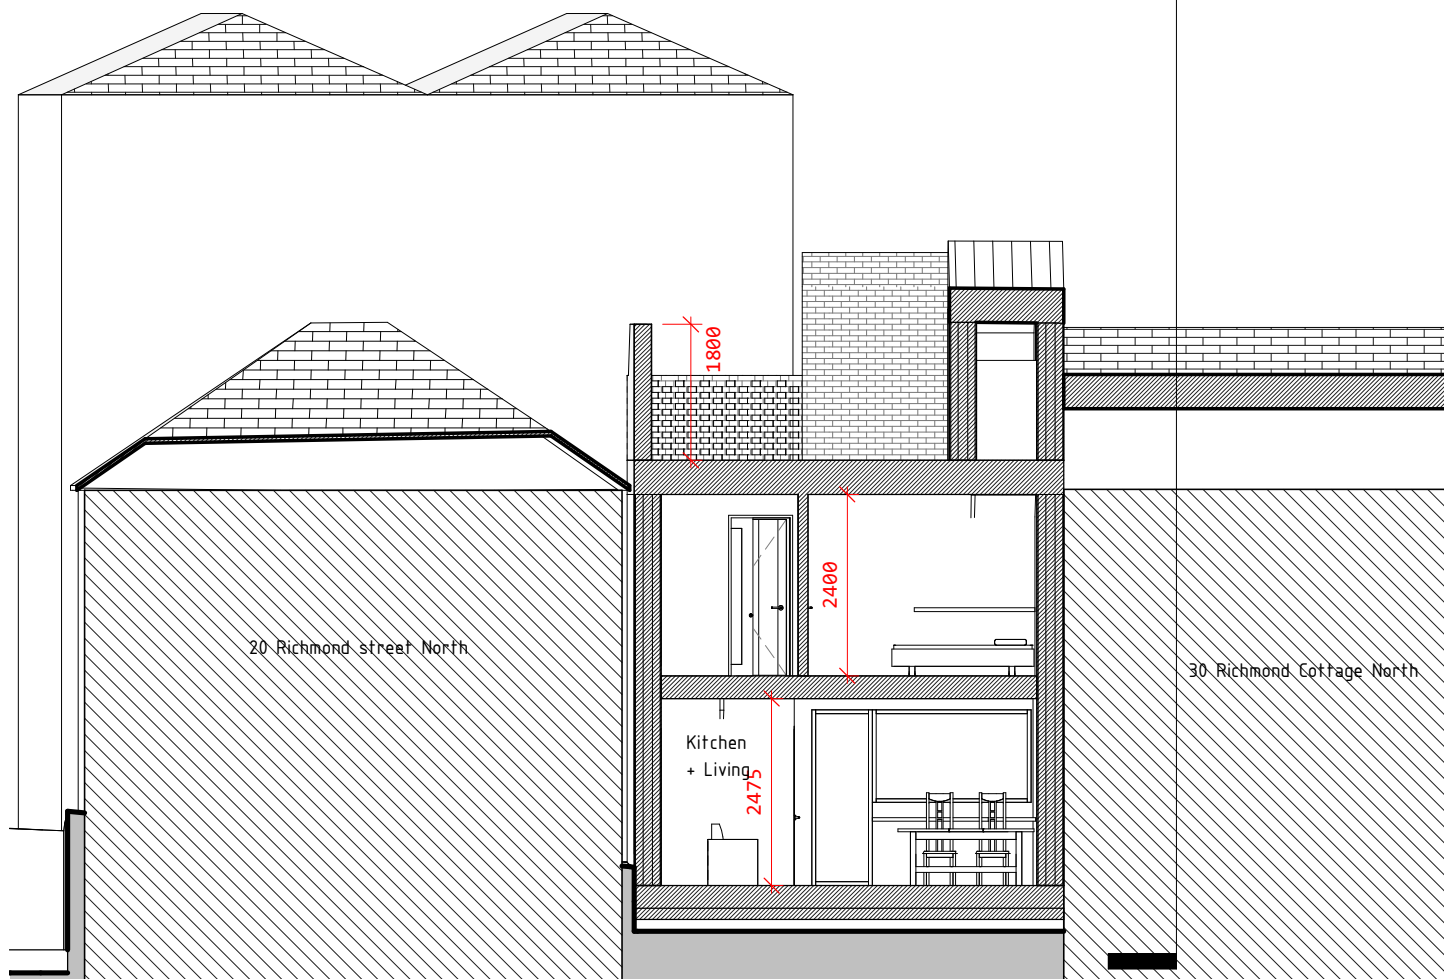

2 31 Richmond Cottage North Proposed Section 2  
130 1 : 100

DO NOT SCALE FROM THIS DRAWING - ALL ERRORS AND OMISSIONS TO BE REPORTED TO THE ARCHITECT - THIS DRAWING TO BE READ IN CONJUNCTION WITH RELEVANT CONSULTANT'S DRAWINGS USER FIGURED DIMENSIONS ONLY

**peter oakes | architects**

architecture sustainability building conservation  
Jilba  
70 Meath Road  
Bray County  
Wicklow  
Ireland



info@peteroakes.ie  
+353 (0) 1 2022977 Tel  
+353 (0) 1 2765376 Fax

© THIS DRAWING OR DESIGN MAY NOT BE REPRODUCED WITHOUT PERMISSION

Drawn By: DD  
Checked By: PO

Notes:

PLANNING APPLICATION

Proposed Section

1 : 100

PROJECT


31 Richmond Cottages North

08/12/20


130  
drawing number  
drawing revision

850  
project number

19/05/20

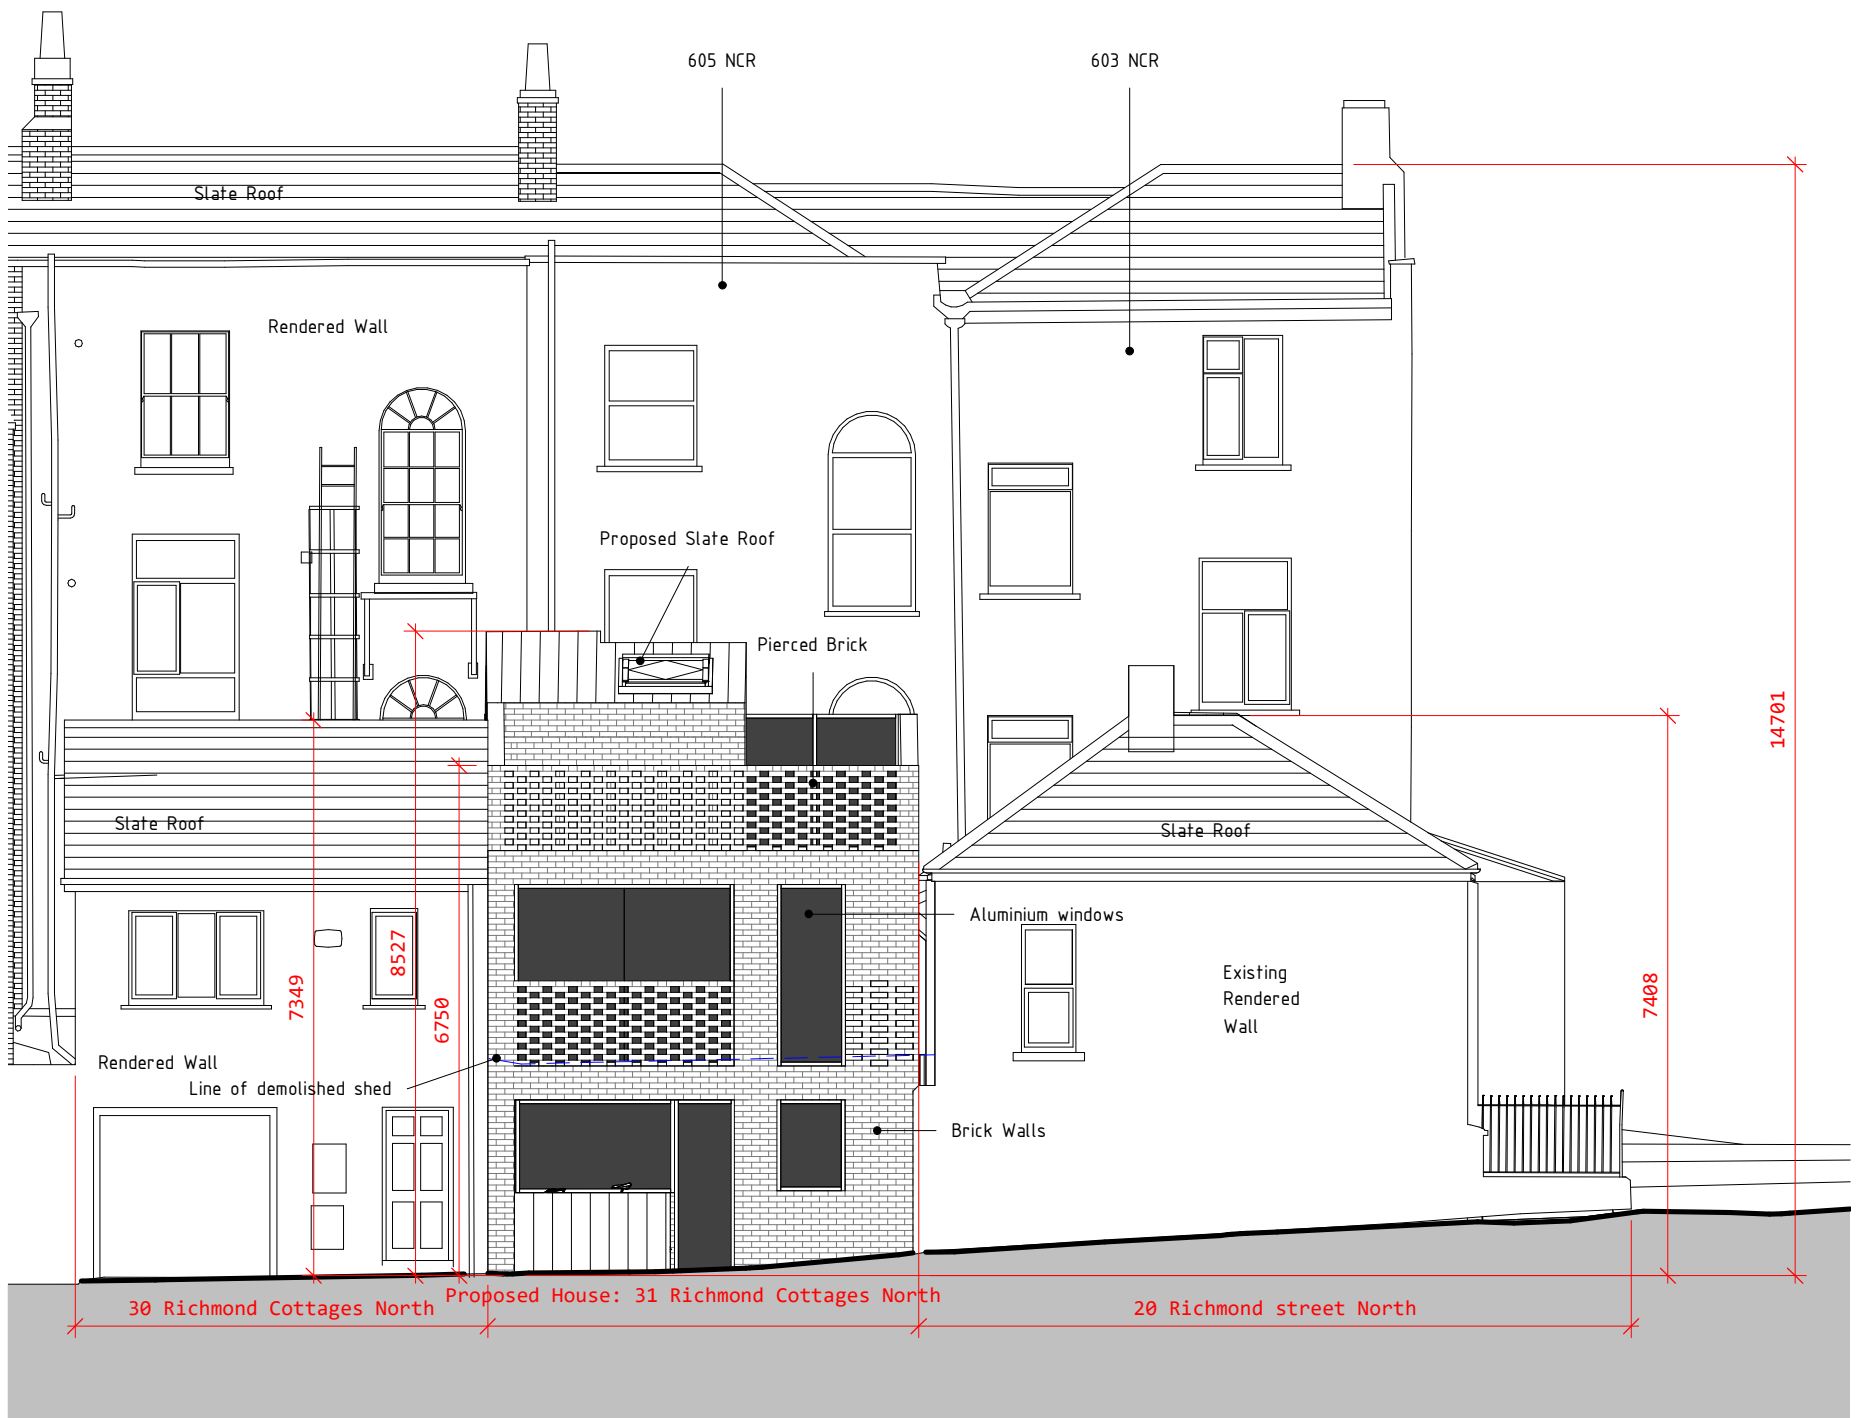

1 Proposed Richmond Cottages North elevation  
131 1 : 100

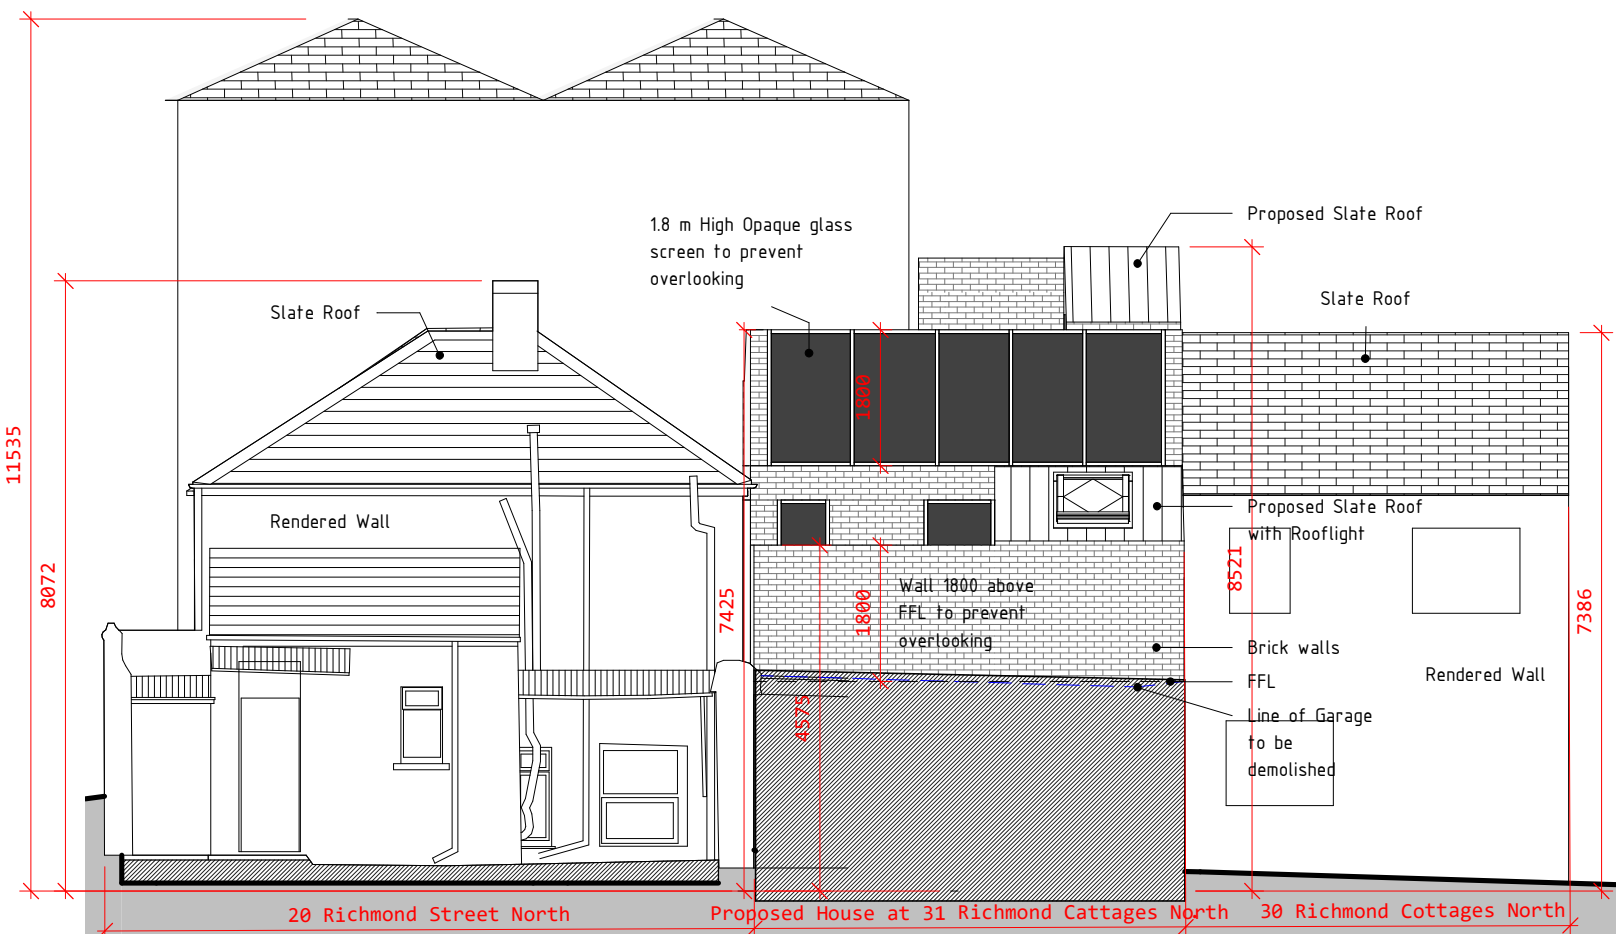

2 Proposed Rear elevation  
131 1 : 100

**peter oakes | architects**  
architecture sustainability building conservation  
Jilba  
70 Meath Road  
Bray County  
Wicklow  
Ireland

info@peteroakes.ie  
+353 (0) 1 2022977 Tel  
+353 (0) 1 2765376 Fax



© THIS DRAWING OR DESIGN MAY NOT BE REPRODUCED WITHOUT PERMISSION

Drawn By: DD  
Checked By: PO

Notes:

PLANNING APPLICATION

Front and Rear Elevations 1 : 100

PROJECT

31 Richmond Cottages North  
Dublin 1


08/12/20

131  
drawing number  
drawing revision


850  
project number

DO NOT SCALE FROM THIS DRAWING - ALL ERRORS AND OMISSIONS TO BE REPORTED TO THE ARCHITECT  
DRAWING TO BE READ IN CONJUNCTION WITH RELEVANT CONSULTANT'S DRAWINGS USER FIGURED DIMENSIONS ONLY


2020 19/02/21

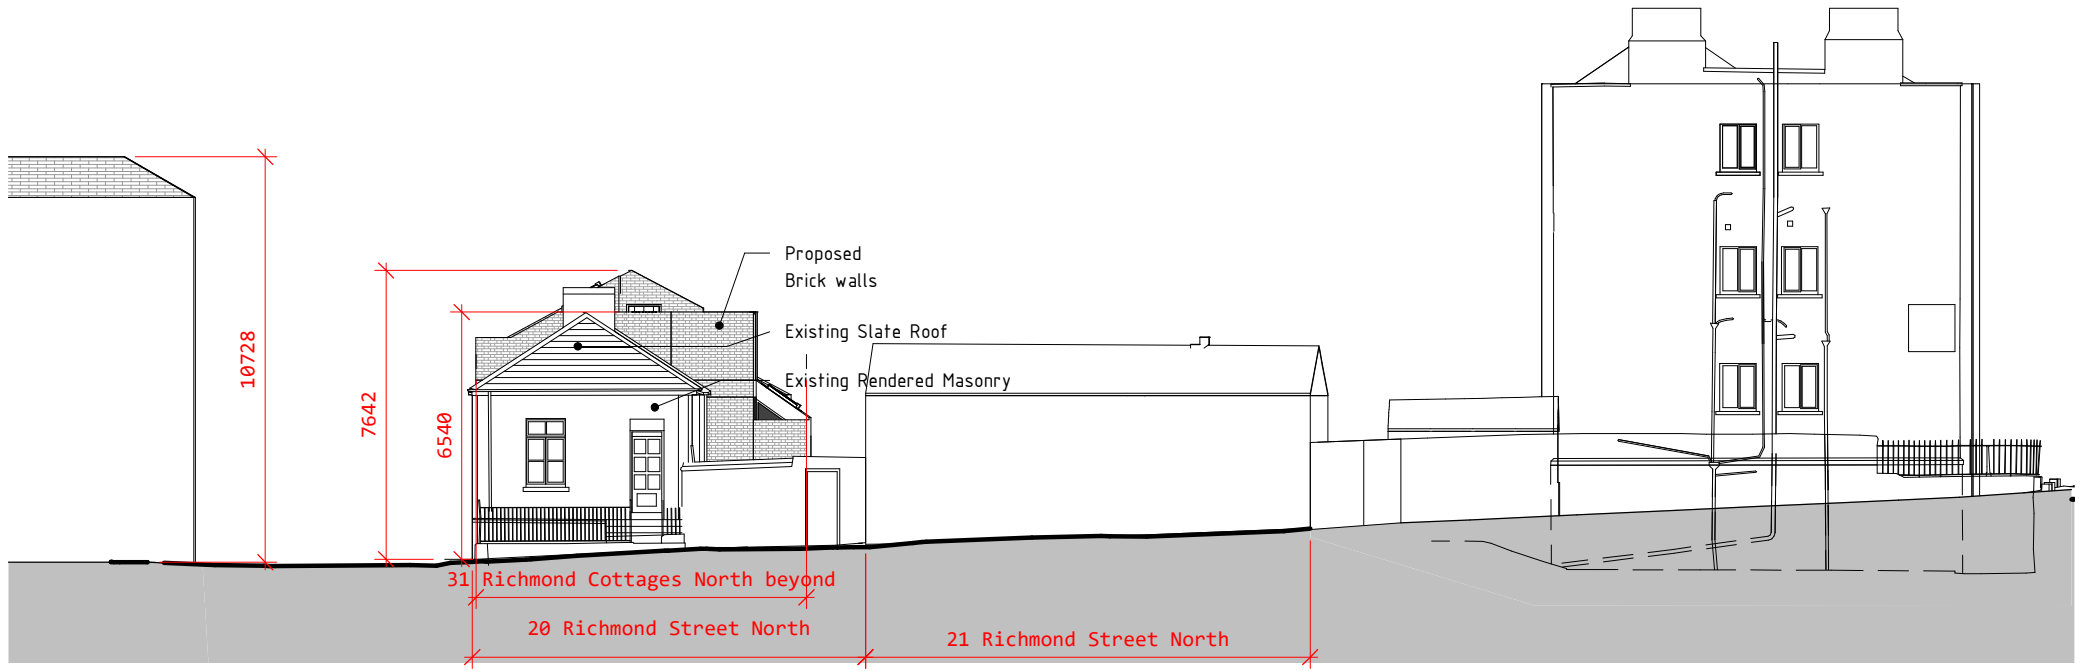

1 Richmond Street North Gable and Context Elevation  
132 1 : 200

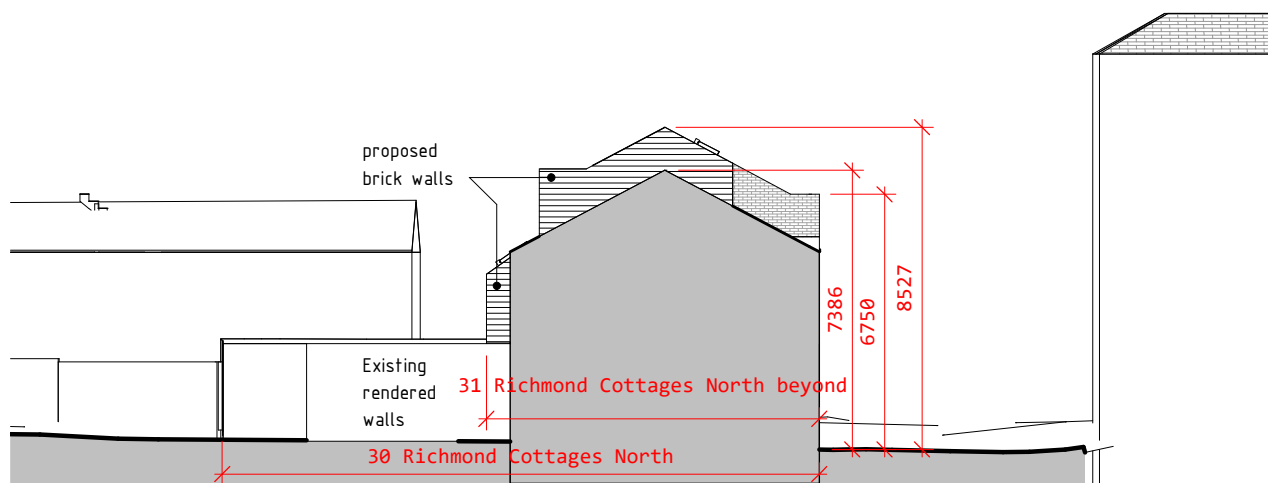


3 Proposed East Gable Elevation  
132 1 : 200

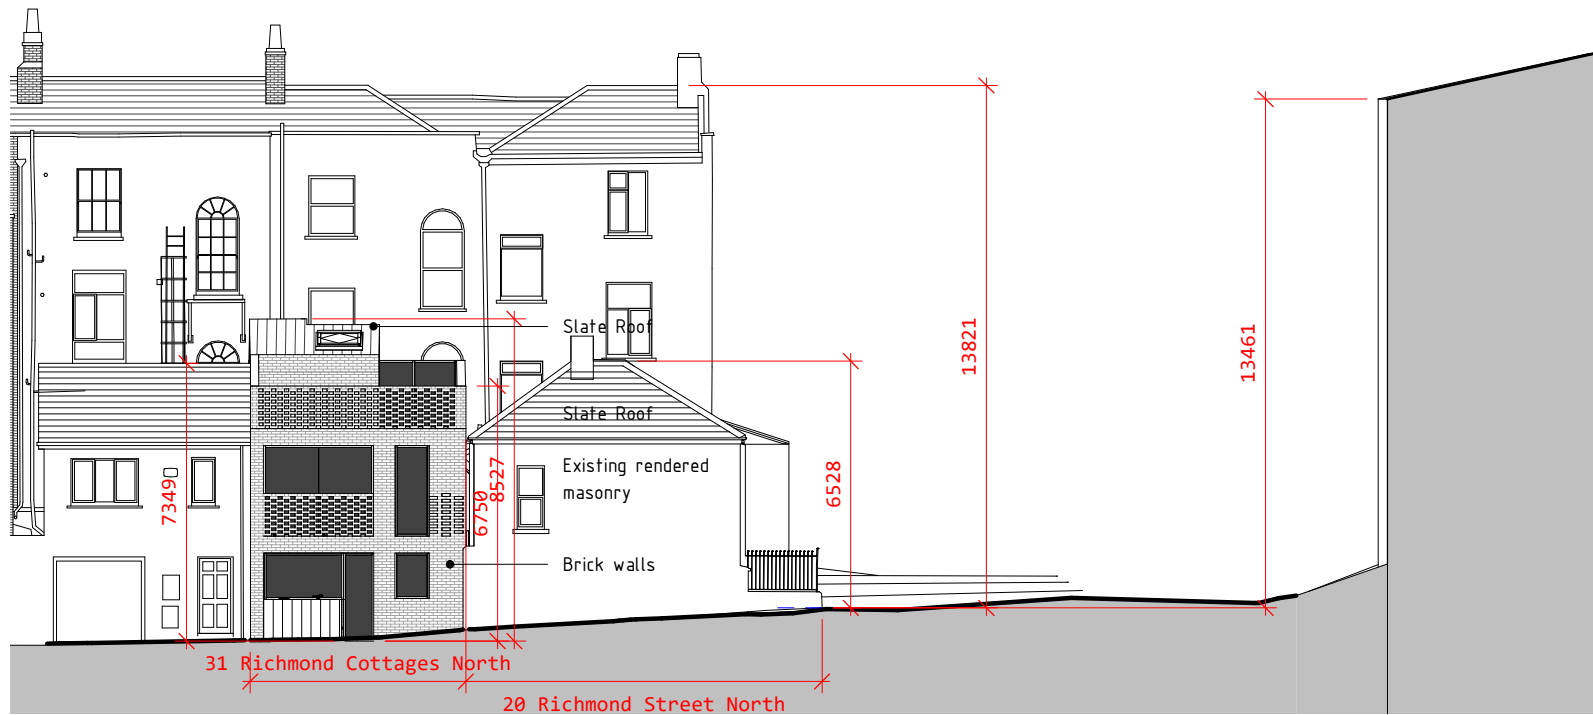


2 - Proposed Richmond Cottages North Context Elevation  
132 1 : 200

DO NOT SCALE FROM THIS DRAWING - ALL ERRORS AND OMISSIONS TO BE REPORTED TO THE ARCHITECT - THIS DRAWING TO BE READ IN CONJUNCTION WITH RELEVANT CONSULTANT'S DRAWINGS USER FIGURED DIMENSIONS ONLY




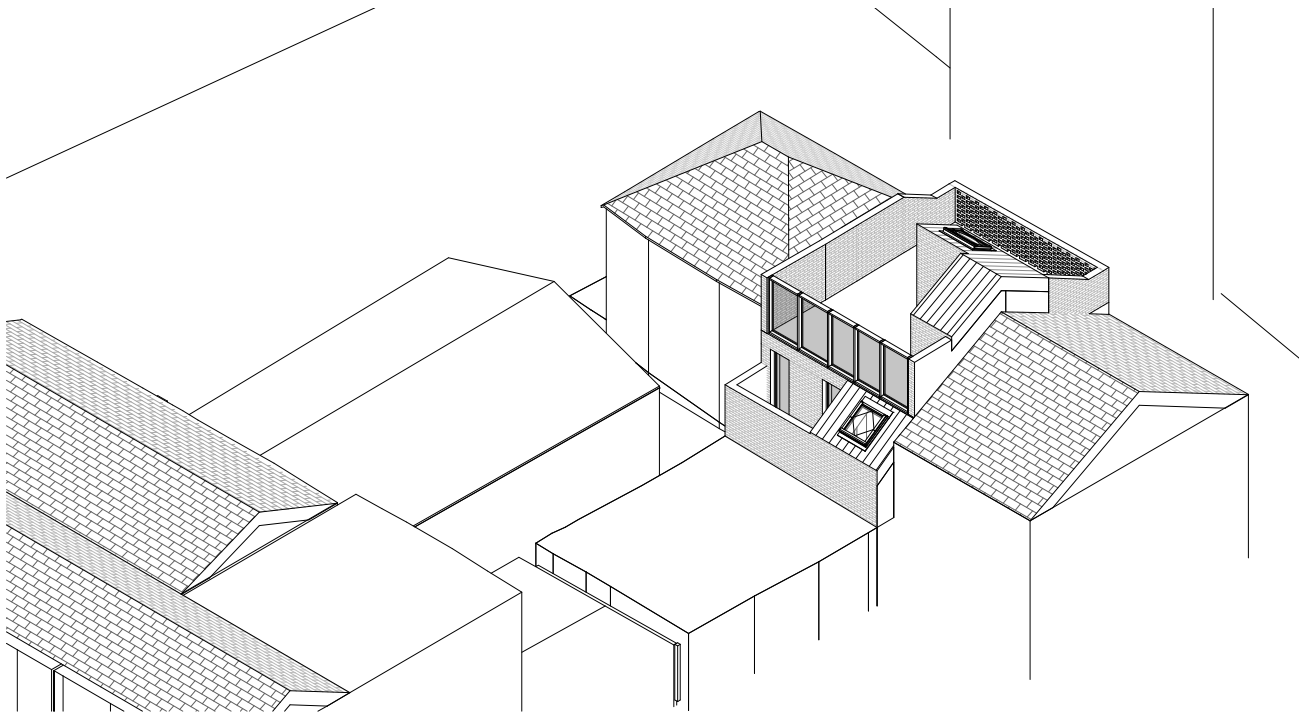

1 Aerial View from Rear  
133

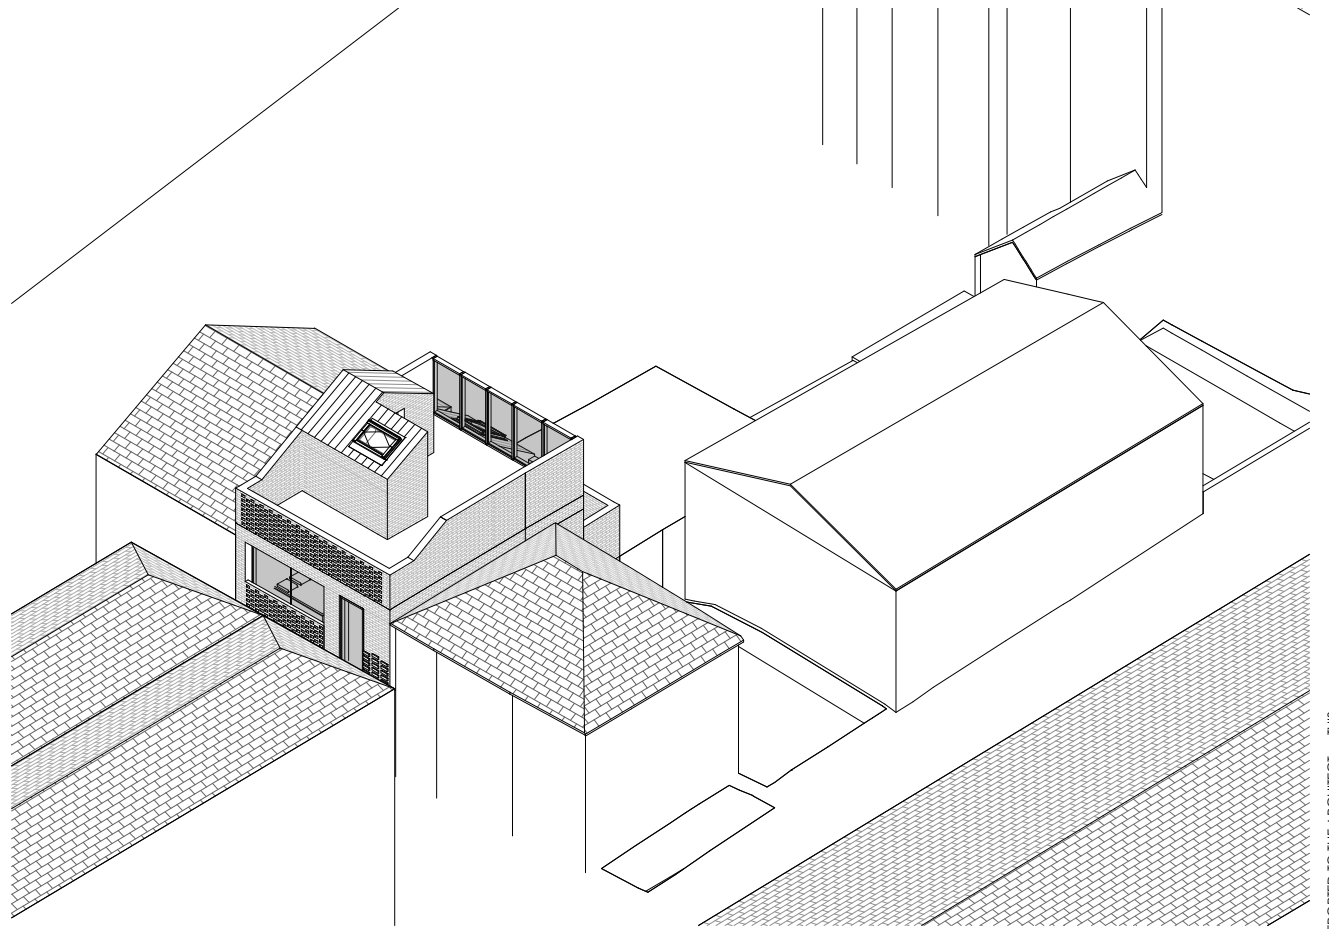

2 Aerial View from Front  
133

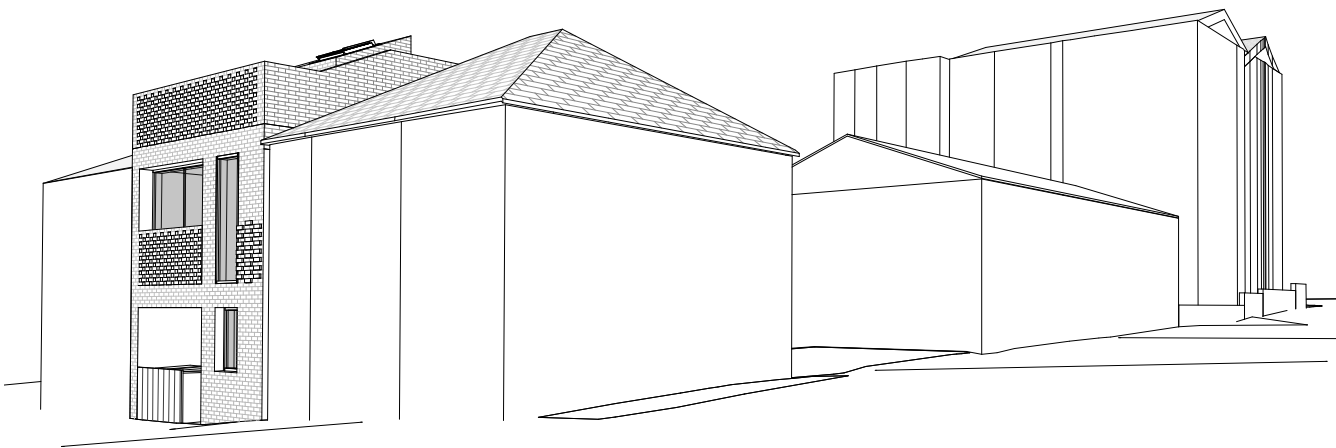

3 Streetscape  
133

**peter oakes | architects**  
architecture sustainability building conservation  
*Jilba*  
70 Meath Road  
Bray County  
Wicklow  
Ireland

info@peteroakes.ie  
+353 (0) 1 2022977 Tel  
+353 (0) 1 2765376 Fax



FOUNDED 1837

© THIS DRAWING OR DESIGN MAY NOT BE REPRODUCED WITHOUT PERMISSION

Drawn By: DD  
Checked By: PO

Notes:

PLANNING APPLICATION

3D Views

08/12/20


PROJECT  
31 Richmond Cottages North  
Dublin 1

133  
drawing number


drawing revision

850  
project number



DO NOT SCALE FROM THIS DRAWING - ALL ERRORS AND OMISSIONS TO BE REPORTED TO THE ARCHITECT  
DRAWING TO BE READ IN CONJUNCTION WITH RELEVANT CONSULTANT'S DRAWINGS USER FIGURED DIMENSIONS  
ONLY

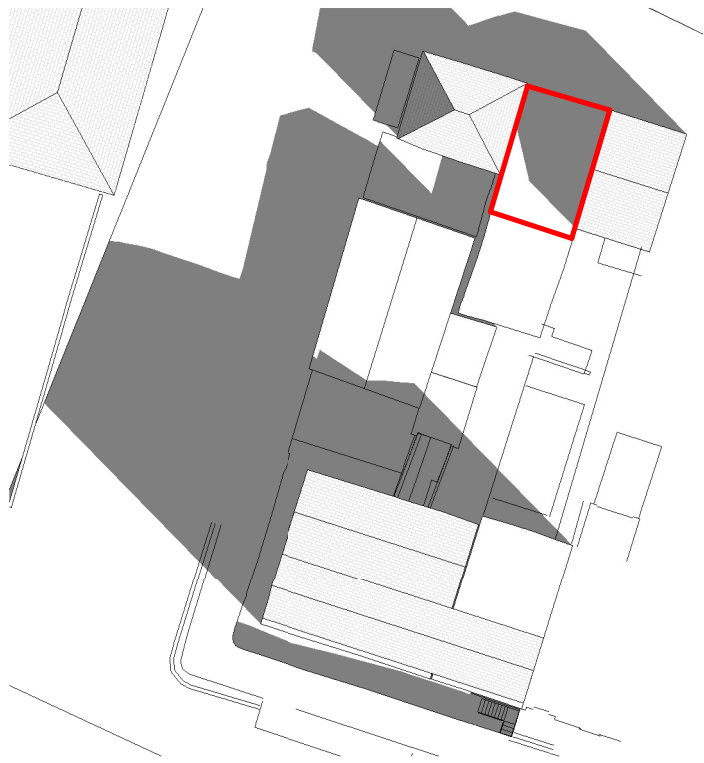



4 -Existing 10 am  
134 1 : 500

 



1 -Proposed 10 am  
134 1 : 500

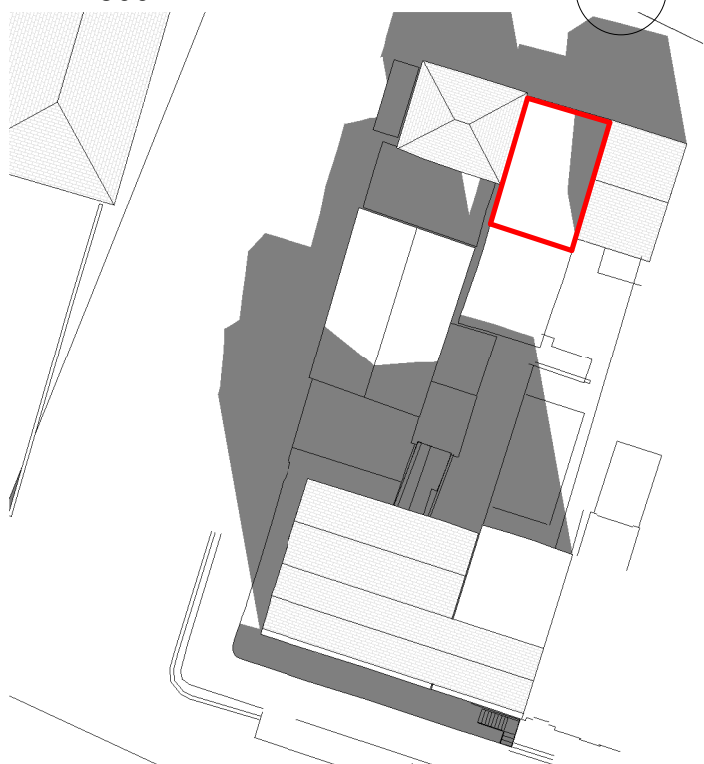 



5 -Existing 12 am  
134 1 : 500

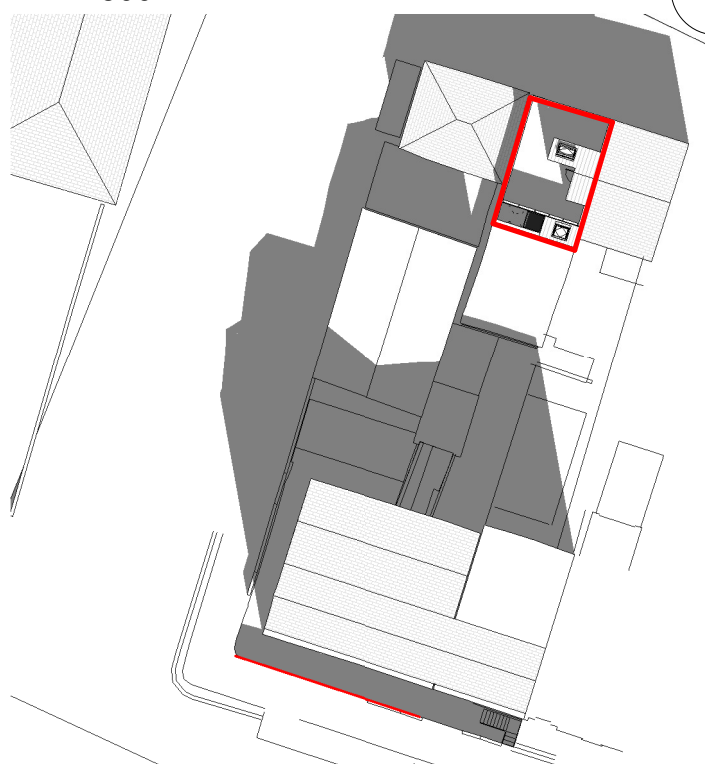 

2 -Proposed 12 pm  
134 1 : 500

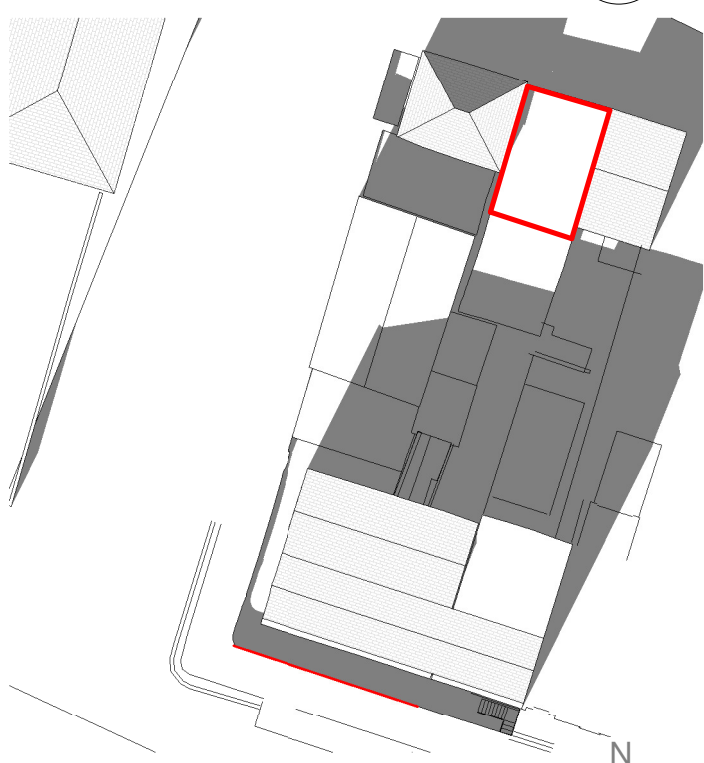 

6 -Existing 2 pm  
134 1 : 500

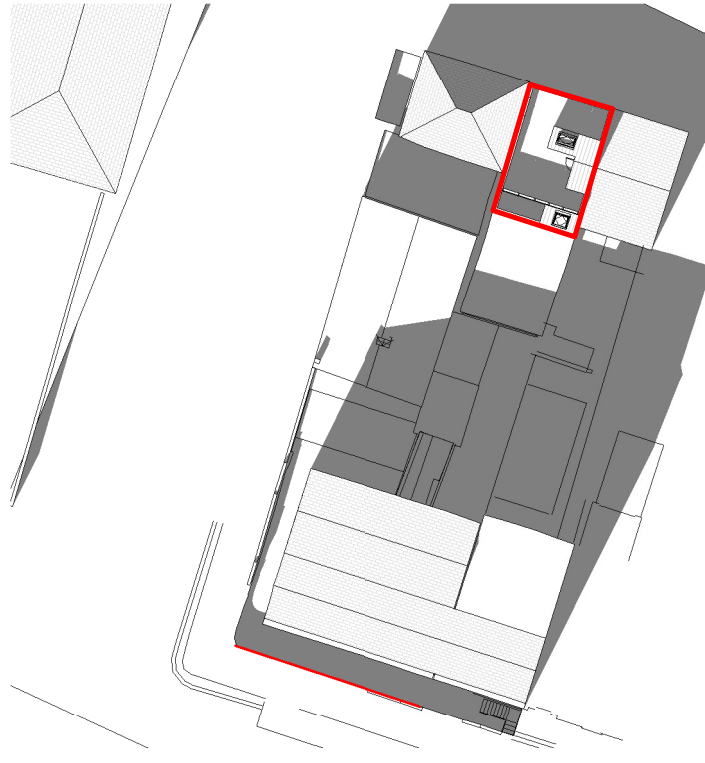 

3 -Proposed 2 pm  
134 1 : 500



DO NOT SCALE FROM THIS DRAWING - ALL ERRORS AND OMISSIONS TO BE REPORTED TO THE ARCHITECT  
DRAWING TO BE READ IN CONJUNCTION WITH RELEVANT CONSULTANT'S DRAWINGS USER FIGURED DIMENSIONS ONLY

**peter oakes | architects**

architecture sustainability building conservation  
Jilba  
70 Meath Road  
Bray County  
Wicklow  
Ireland



info@peteroakes.ie  
+353 (0) 1 2022977 Tel  
+353 (0) 1 2765376 Fax

Drawn By: DD  
Checked By: PO

Notes:

PLANNING APPLICATION

Shadow Studies at the  
Equinox.  
20 March and  
22 September

1 : 500

PROJECT

31 Richmond Cottages North  
Dublin 1

© THIS DRAWING OR DESIGN MAY NOT BE REPRODUCED WITHOUT PERMISSION

08/12/20

134  
drawing number

drawing revision

850  
project number

2020 10 01 24